




PRESENTED TO
TOWN PLANNING
COMMITTEE
17 APR 1958

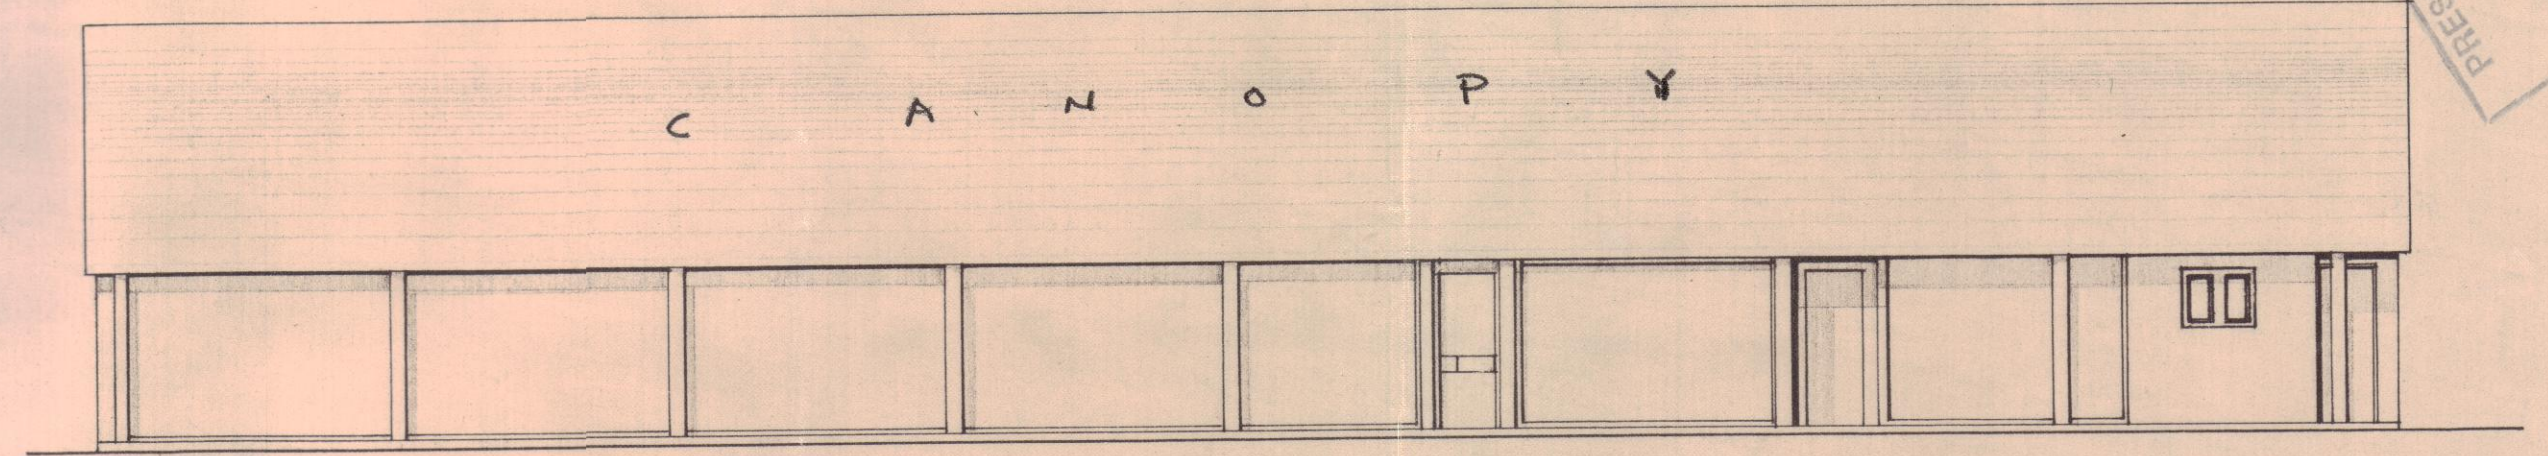


FRONT ELEVATION

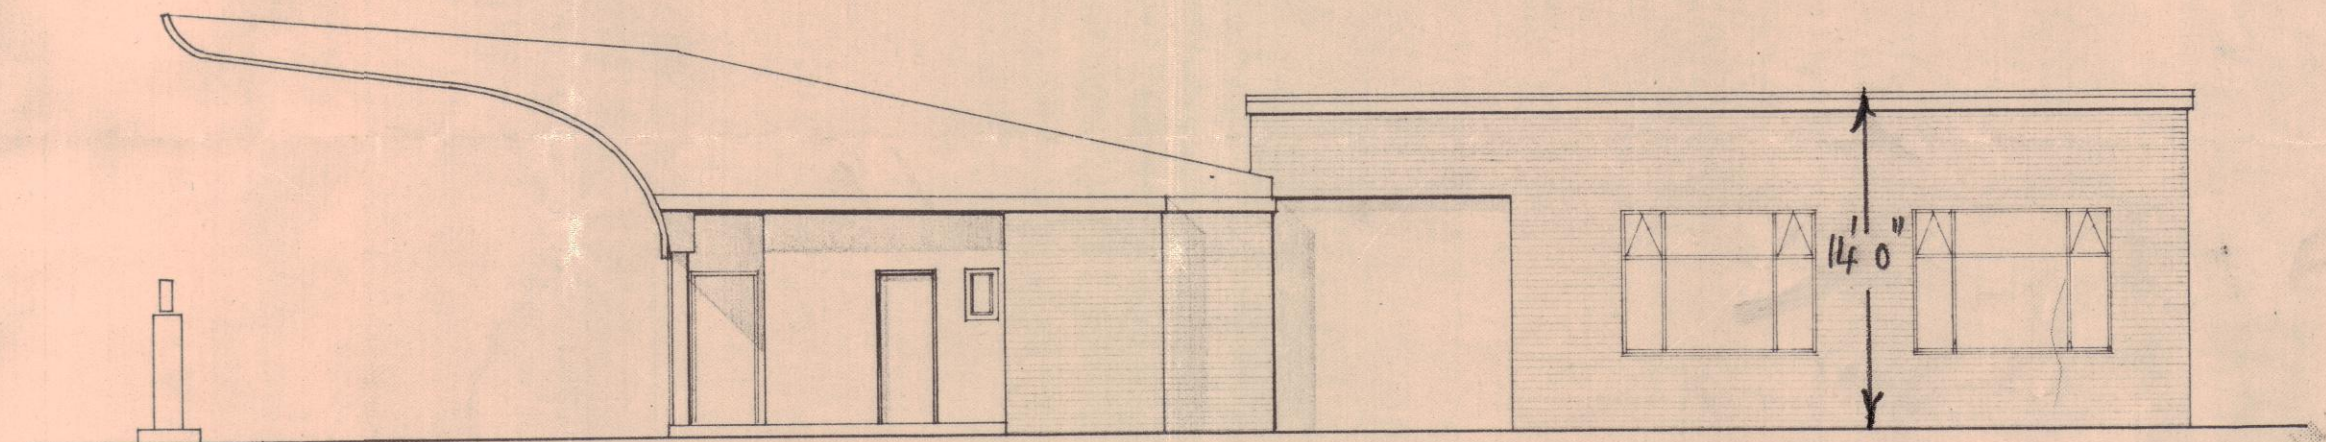


END ELEVATION

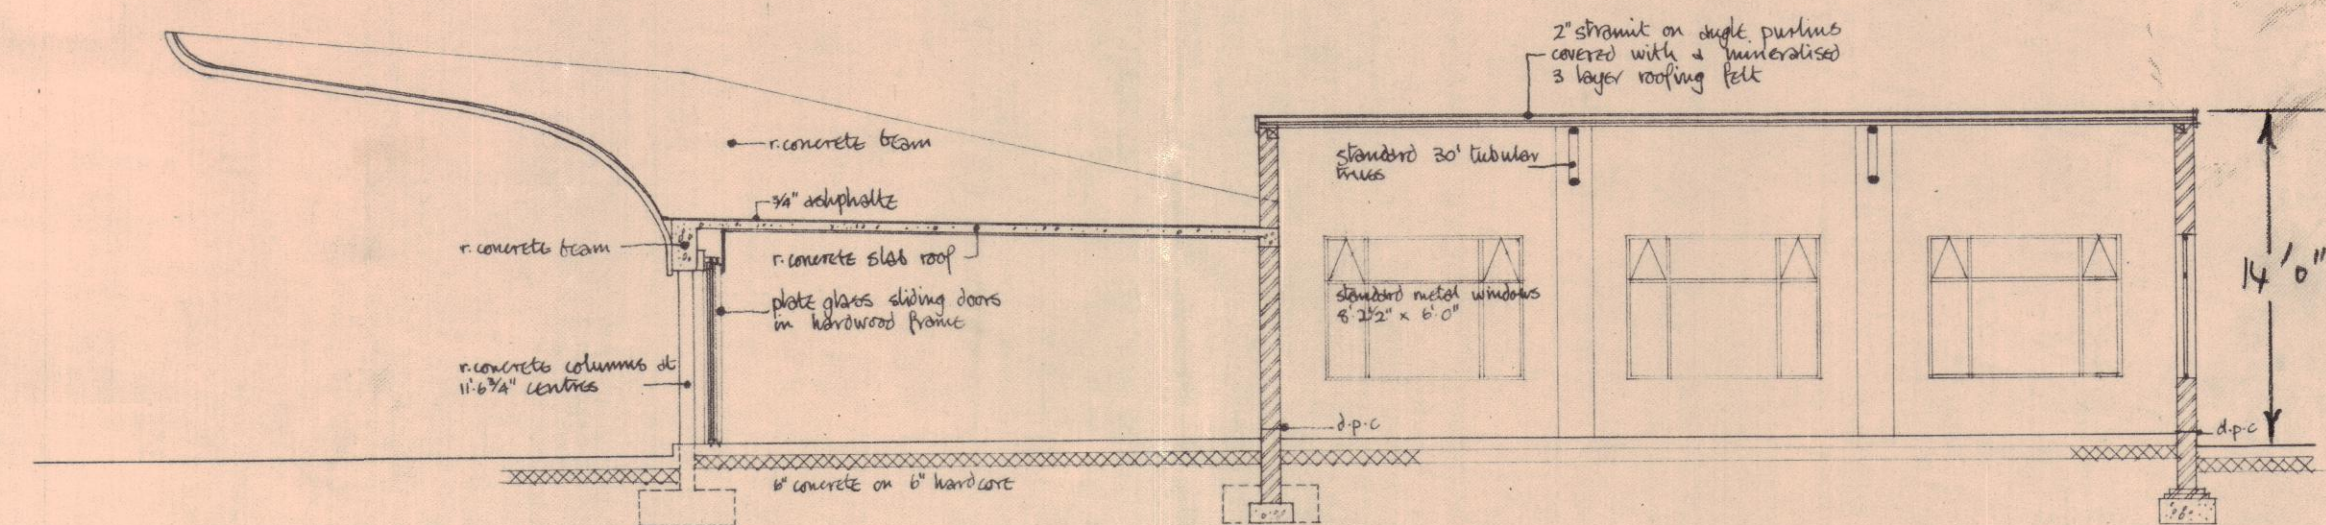


SECTION XX

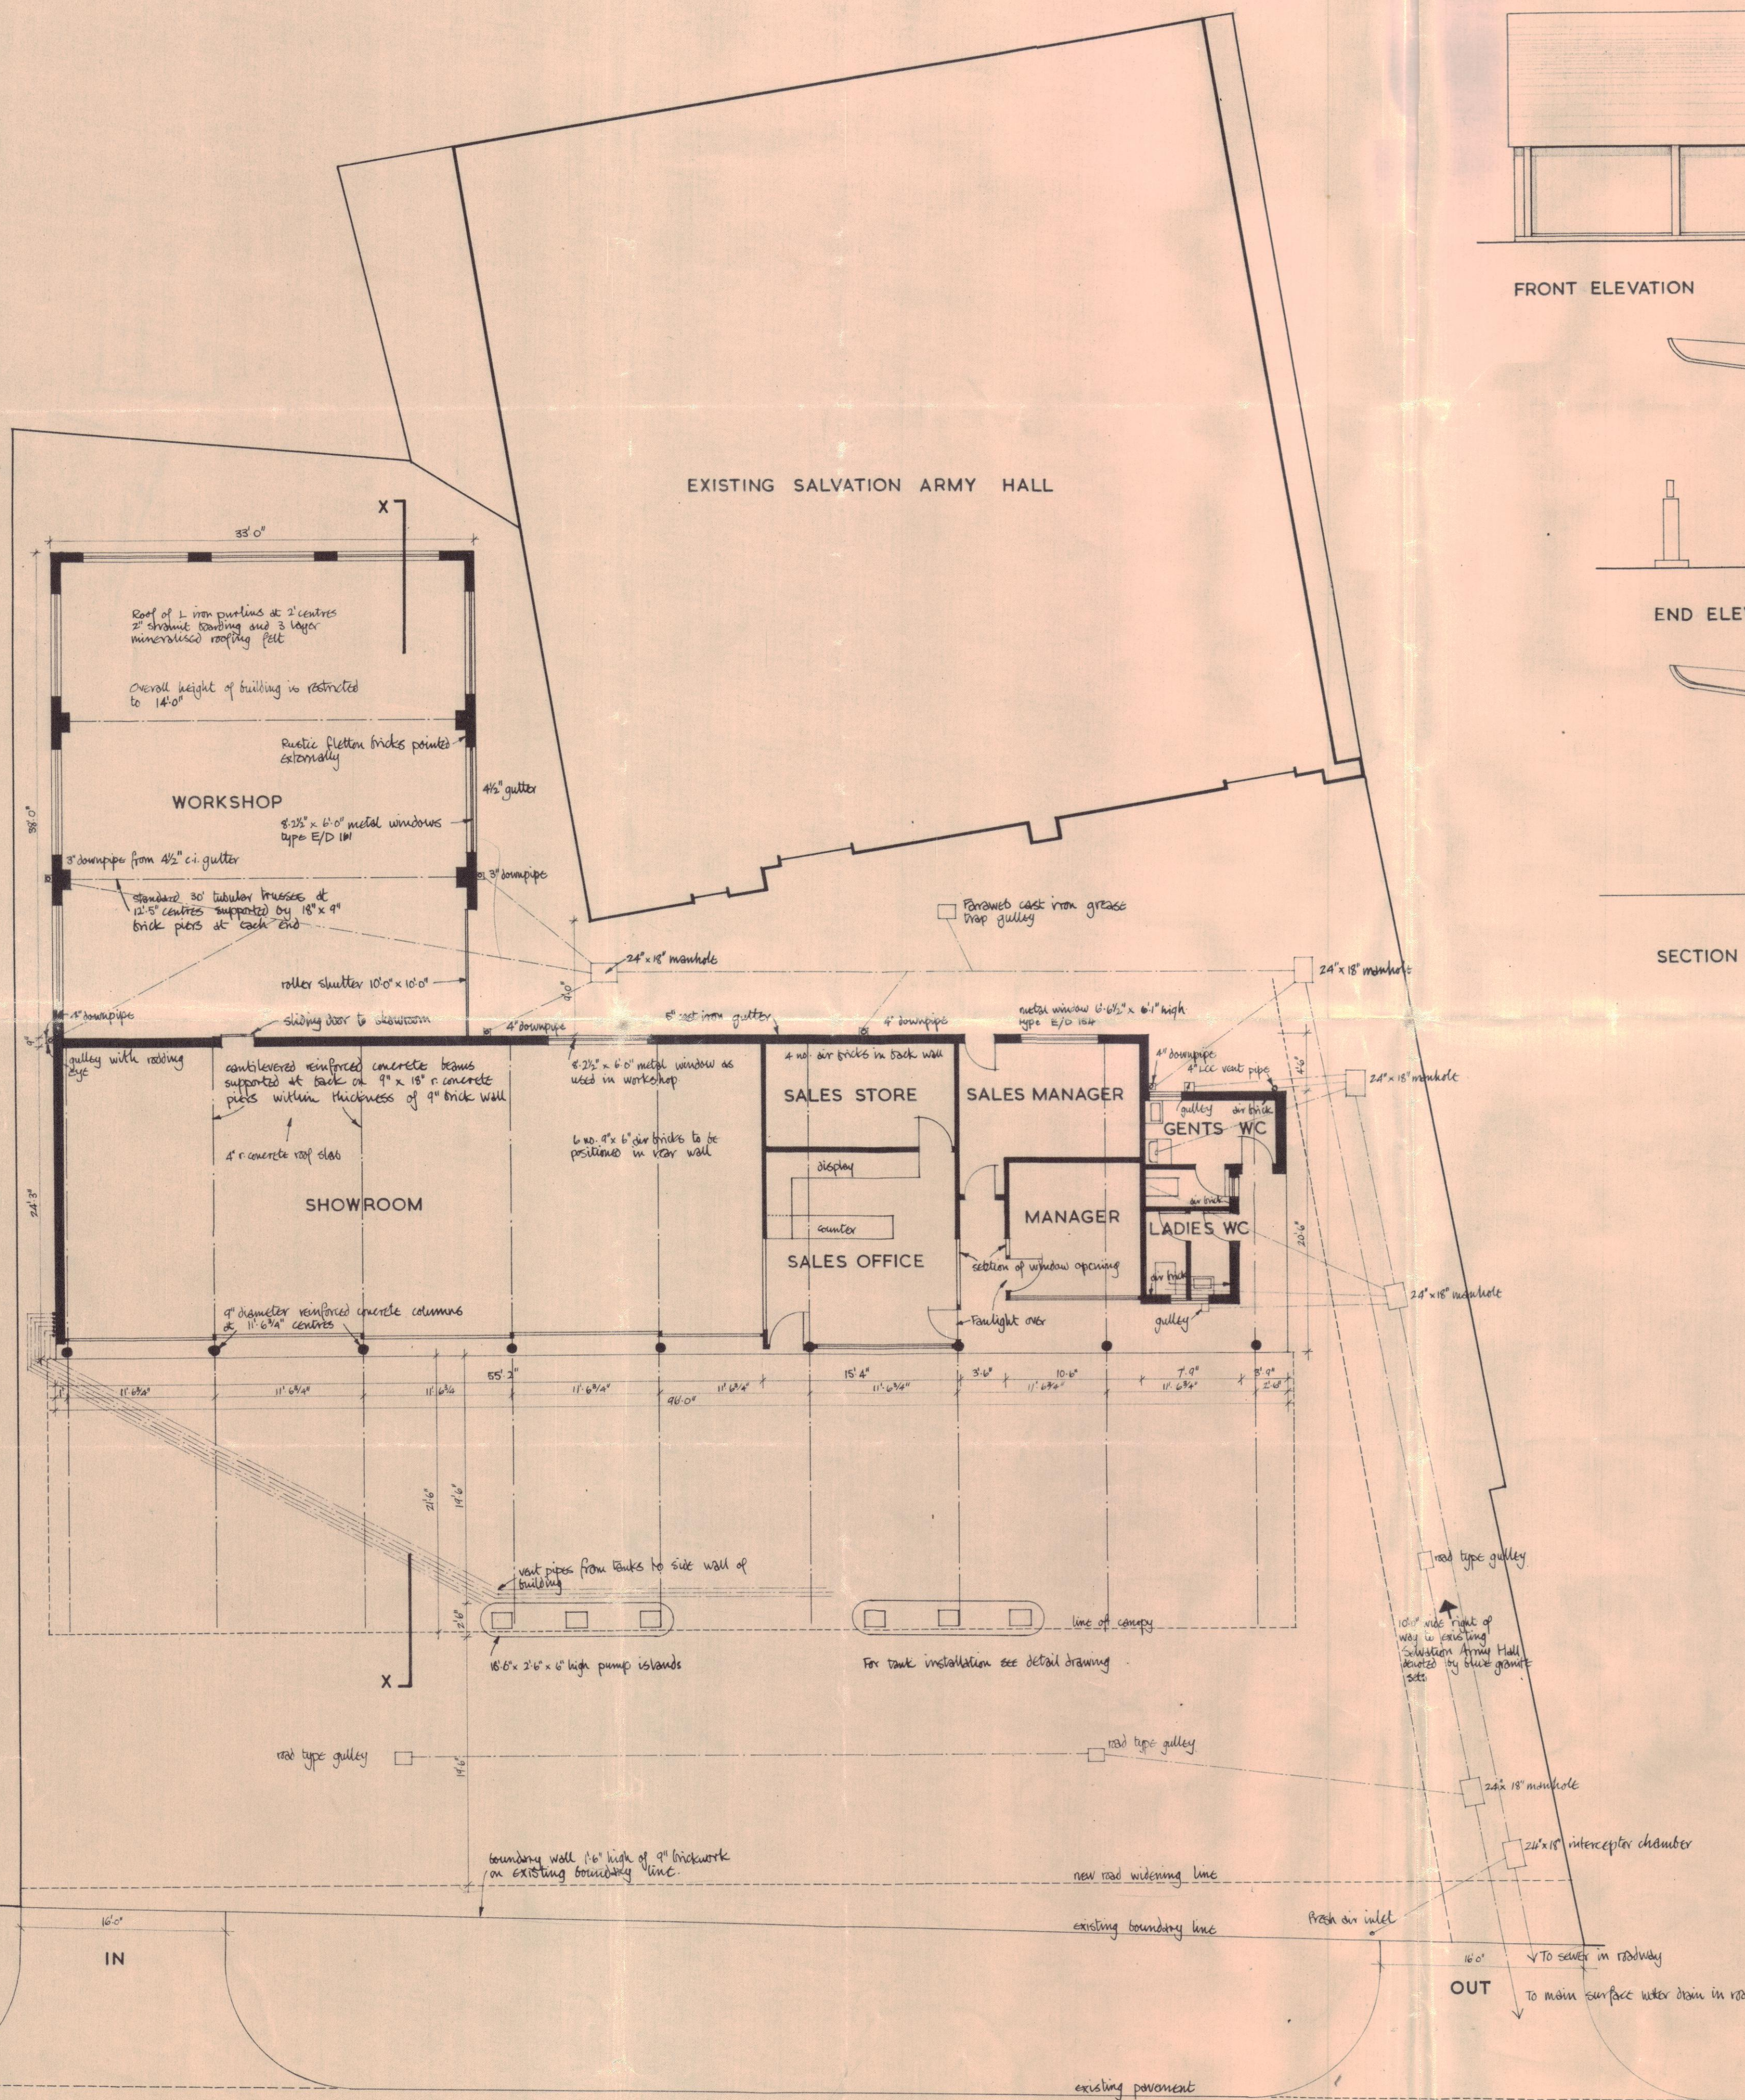

LAYOUT PLAN (Scale 1/8" represents 1'0")

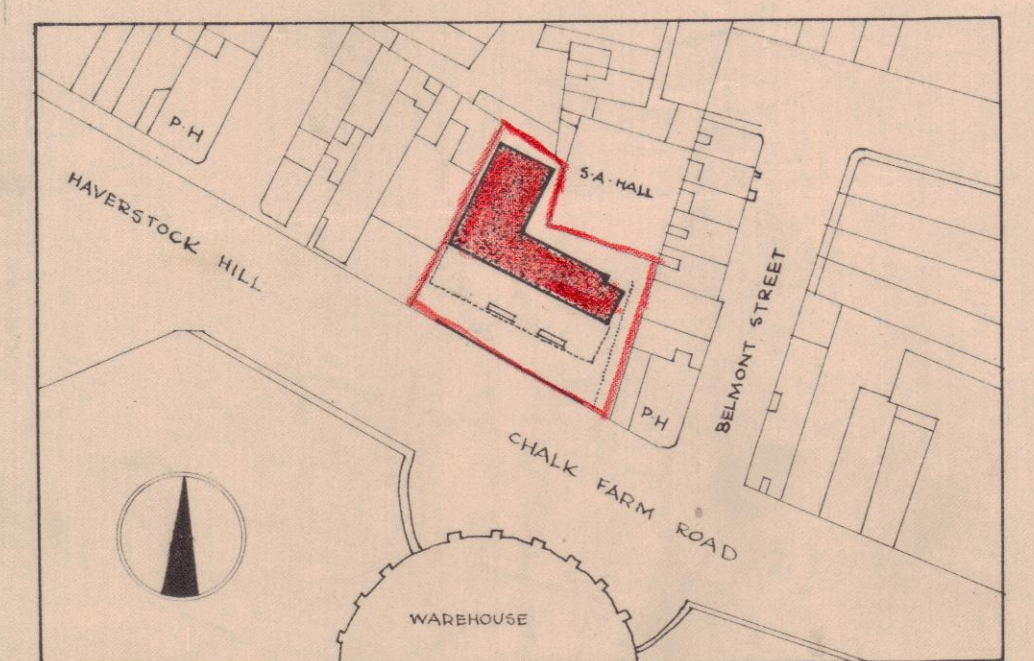

LOCATION PLAN 1/250

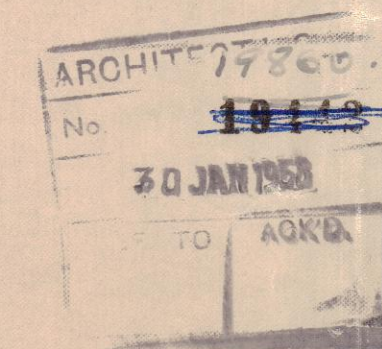

CHALK FARM ROAD NEW FILLING STATION LAYOUT			Calculations for reinforced concrete and steelwork are to be designed to British Standards Specifications and are to be submitted to L.C.C. before commencement of building
SCALE 1/8" rep. 1'0"	January 1958	ABulley	
DRWG NO.	CHA 1/153		
BLUE STAR GARAGES LIMITED 35 HIGH STREET LONDON NW3			