

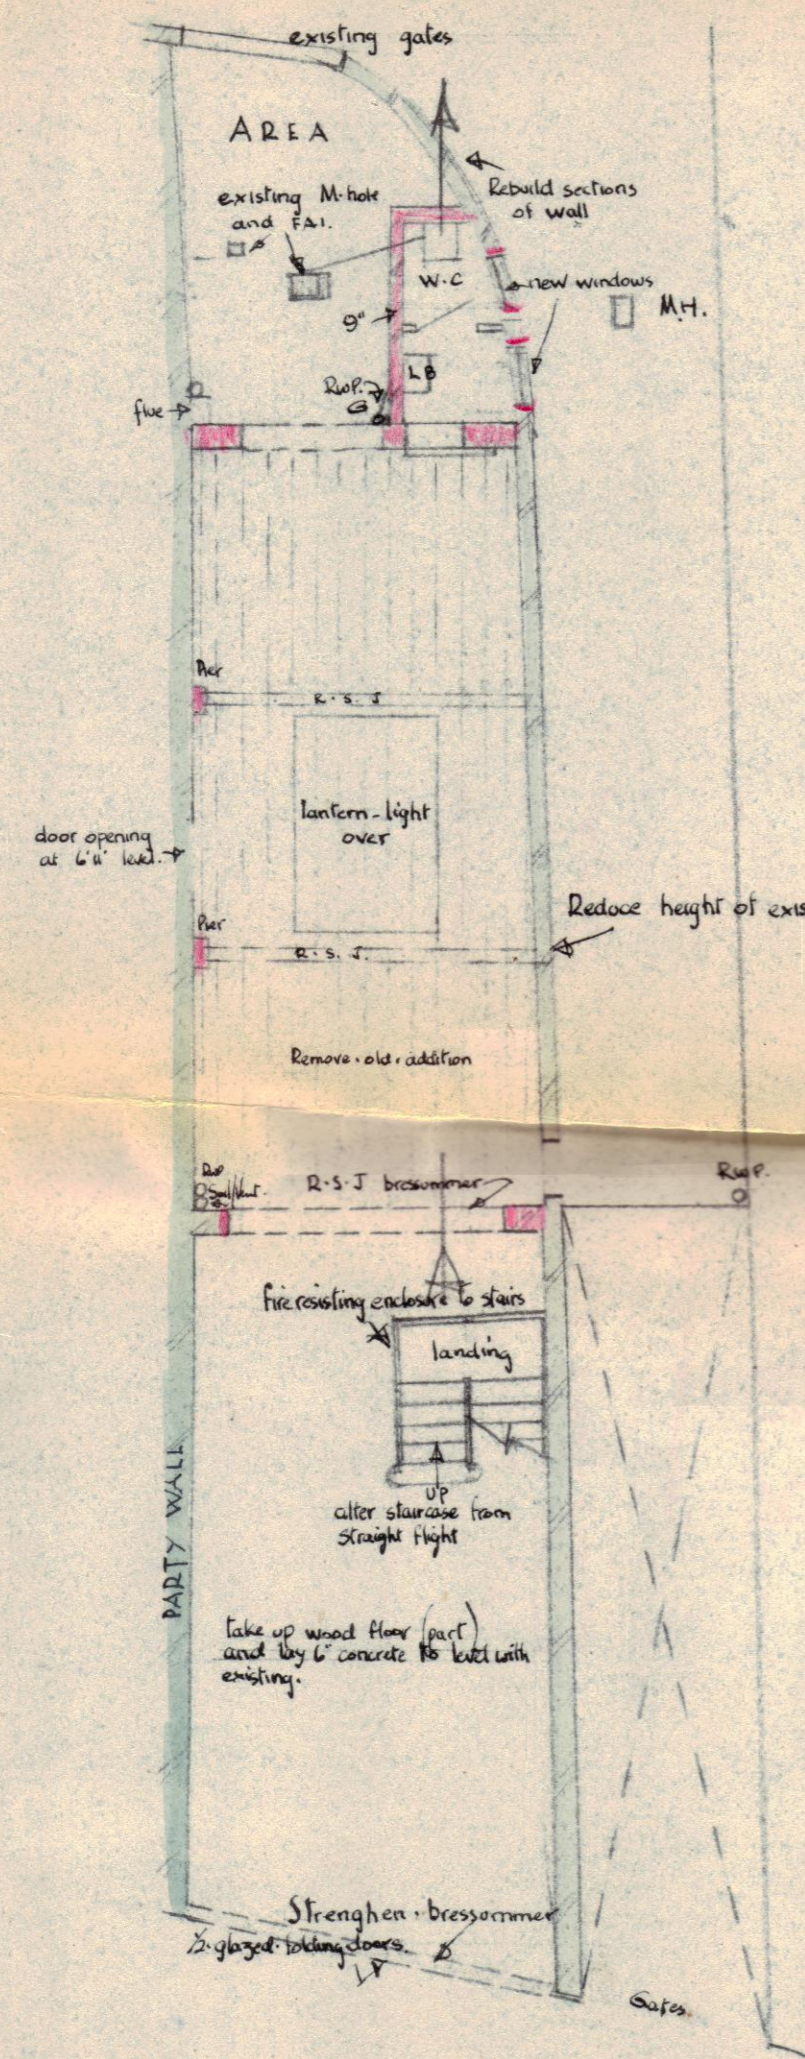



SCALE : EIGHT FEET TO ONE INCH

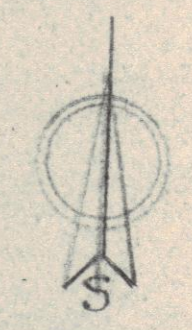


GROUND FLOOR PLAN

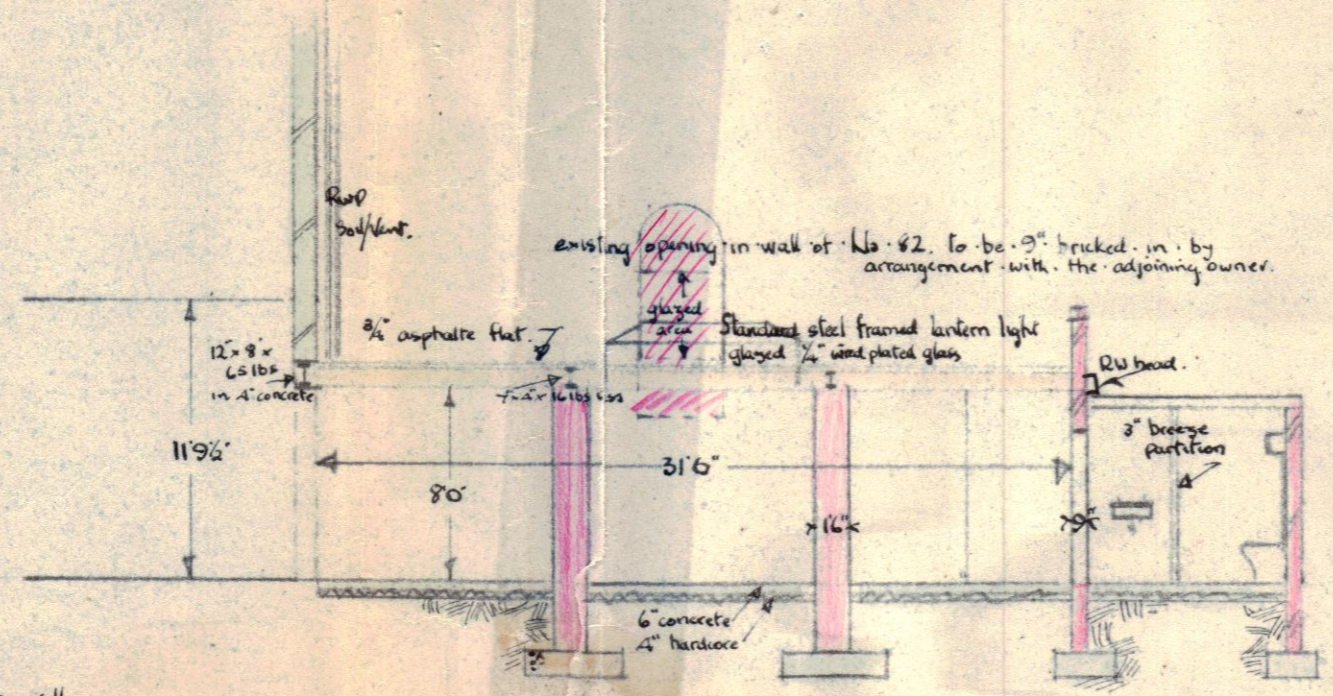

SECTION A/A

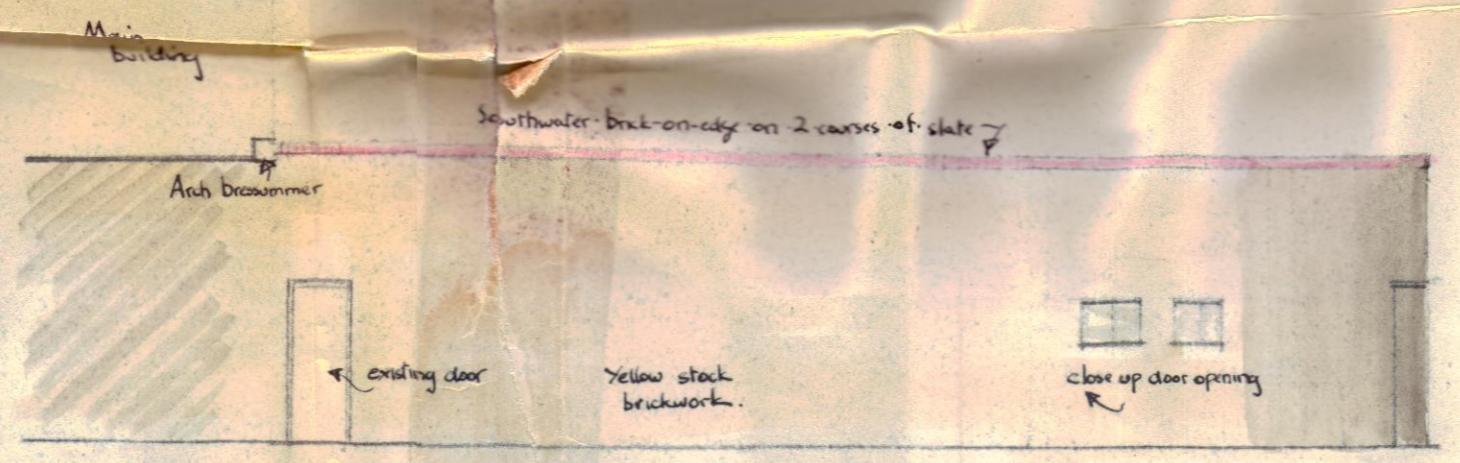

EAST ELEVATION

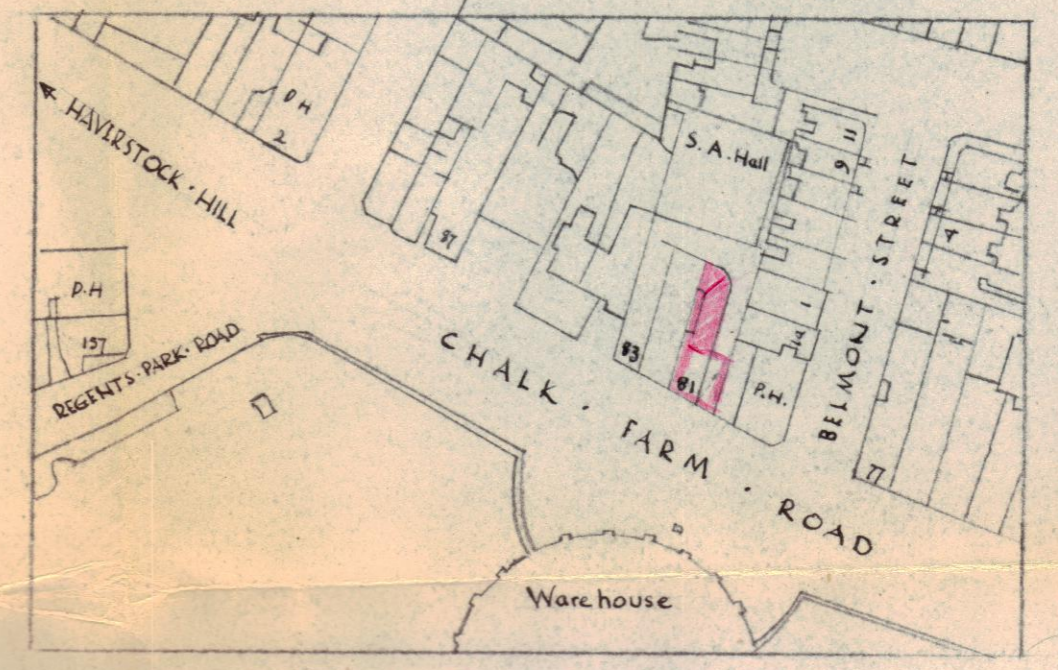

BLOCK PLAN 1/1250

PROPOSED ALTERATIONS TO THE GROUND FLOOR of N° 81 CHALK FARM ROAD

ARCHITECT L.C.C.	
No.	1331
DATE	21 APR 1955
REF. TO	N.W.I.

L. G. MARSH & L. B. MRS. L. CHARTERED SURVEYOR, 44 AVENUE CRESCENT CRANFORD MIDDLESEX.