

P1	21.09.20	WHL
* PLANNING APPROVAL		
rev	amendments	date by




T +44 (0) 20 7436 1133
W ipa-architects.com

Project
4 OAK HILL PARK MEWS
LONDON
NW3 7LH

Drawing Title
LOCATION PLAN &
PROPOSED BLOCK PLAN

Drawing Status
PLANNING


Date	Drawn by
17/08/20	WHL
Scale	
A3 @	1:1250/1:500
Drawing No.	Rev
20071.0000	P1
Cad File	
20071.0000 (LOC & BLK)	

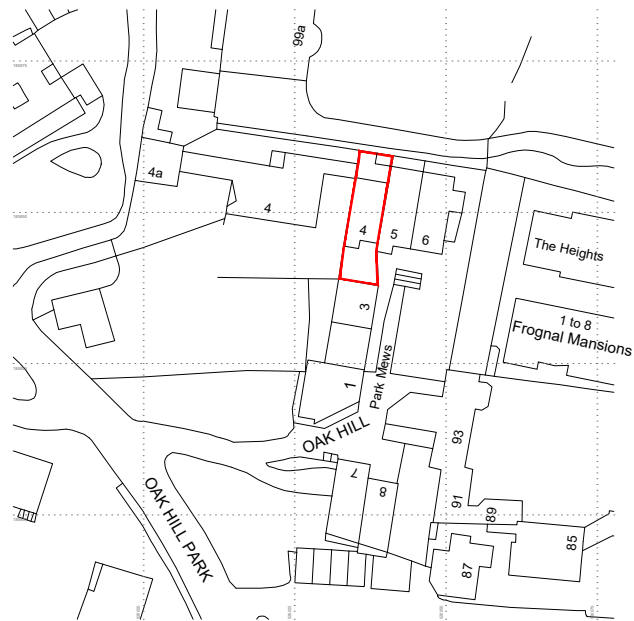

Ordnance Survey, (c) Crown Copyright 2020. All rights reserved. Licence number 100022432

1 LOCATION PLAN

0m 25m 50m
A3 @ Scale: 1:1250

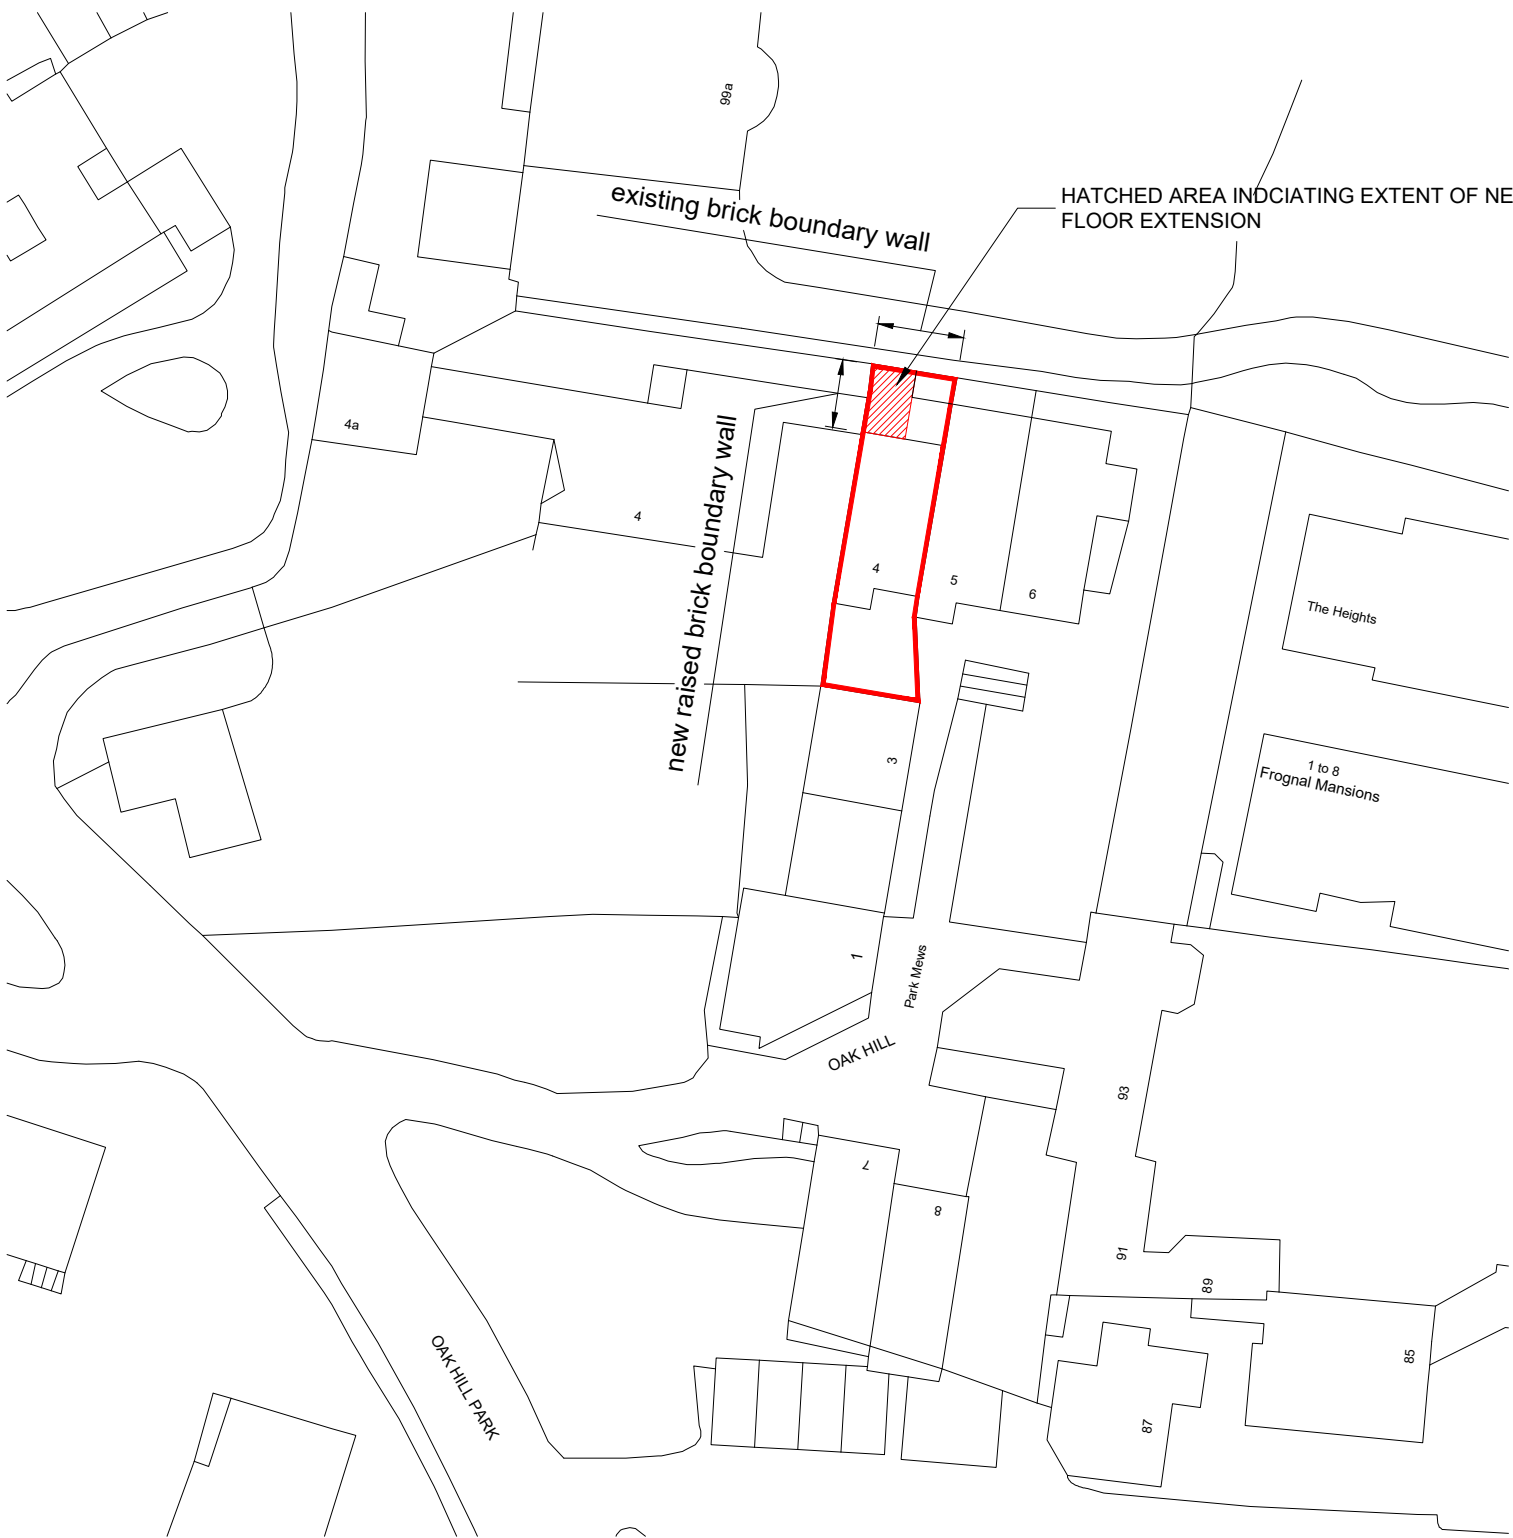

2 PROPOSED BLOCK PLAN

0m 10m 20m 30m
A3 @ Scale: 1:500