


1 EXISTING SECTION AA
A1 @ Scale: 1:50

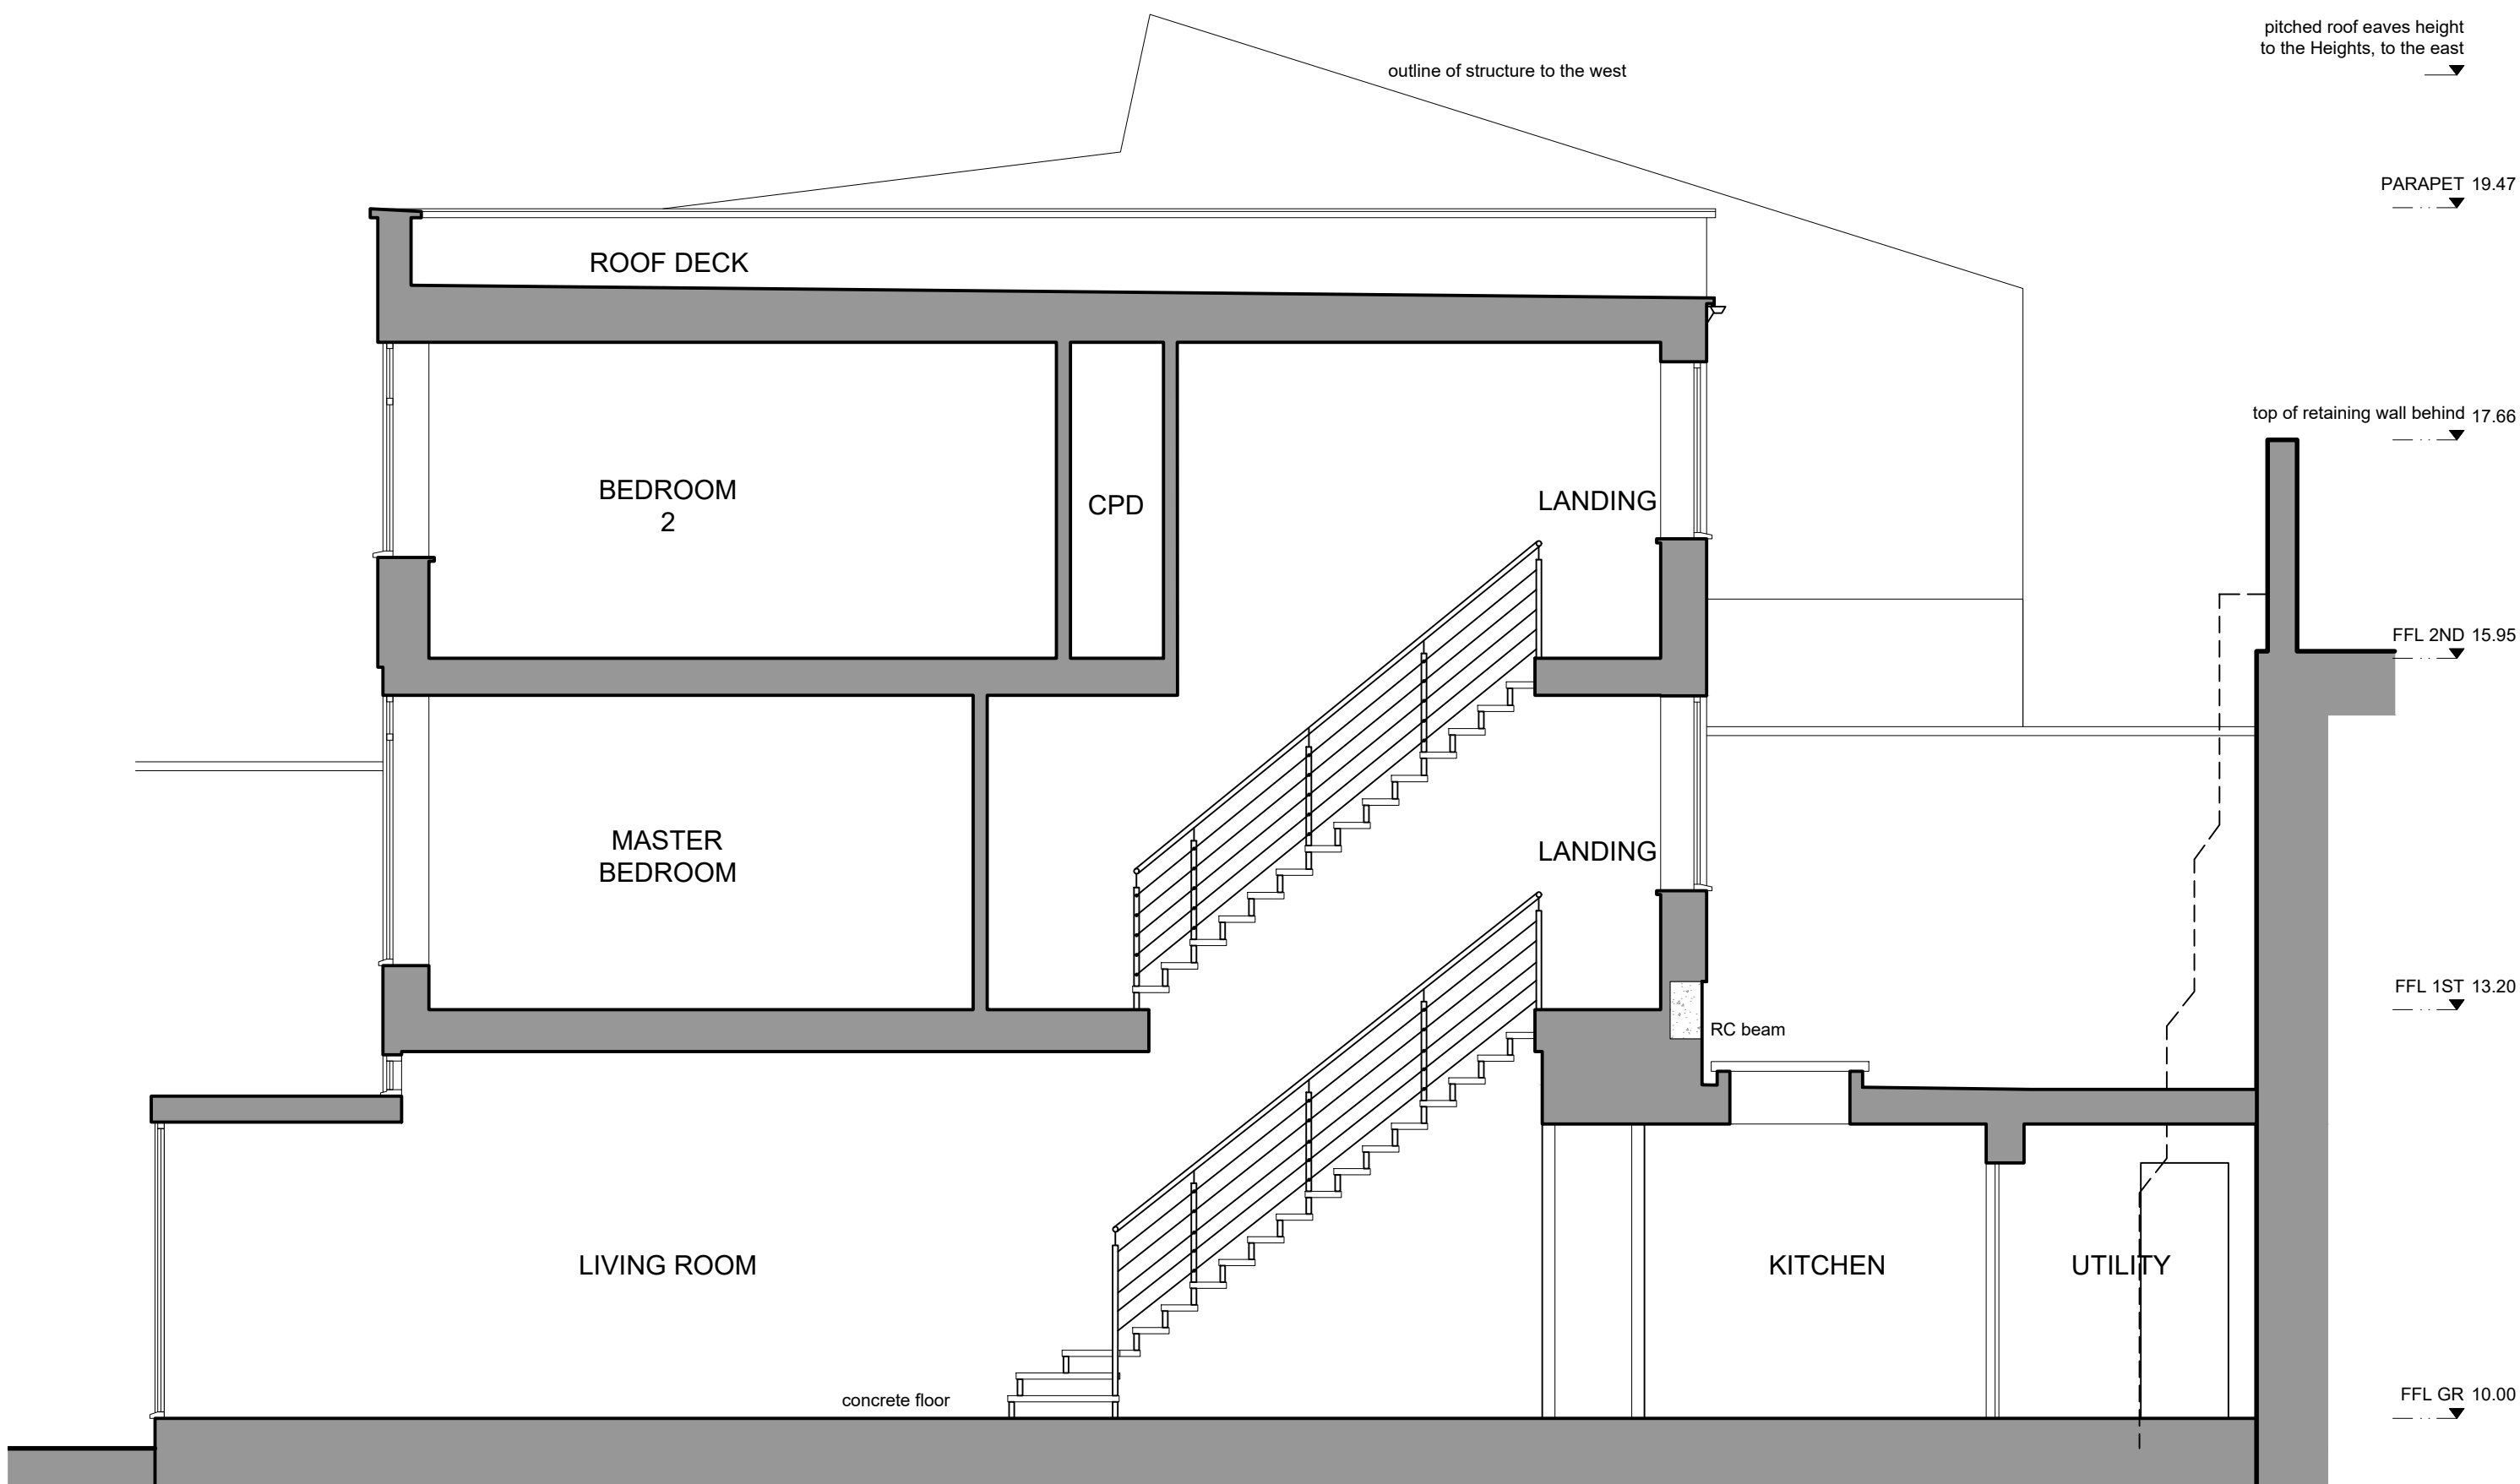

2 EXISTING SECTION BB
A1 @ Scale: 1:50



P1	21.09.20	WHL
* PLANNING APPROVAL		
rev	amendments	date by

architects

ipa

T + 44 (0) 20 7436 1133
W ipa-architects.com

Project
4 OAK HILL PARK MEWS
LONDON
NW3 7LH

Drawing Title
EXISTING
SECTIONS AA, BB

Drawing Status		
PLANNING		
Date	Drawn by	
17/08/20	WHL	
Scale		
A1 @ 1:50	A3 @ 1:100	
Drawing No.	Rev	
20071.0200	P1	
Cad File		
20071.0200 (EX_SECT)		
© IPA Architects: All rights reserved.		