



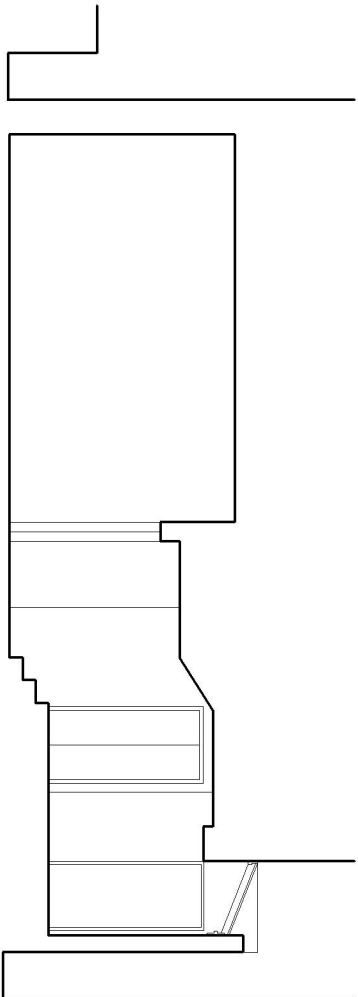

SECTION D-D

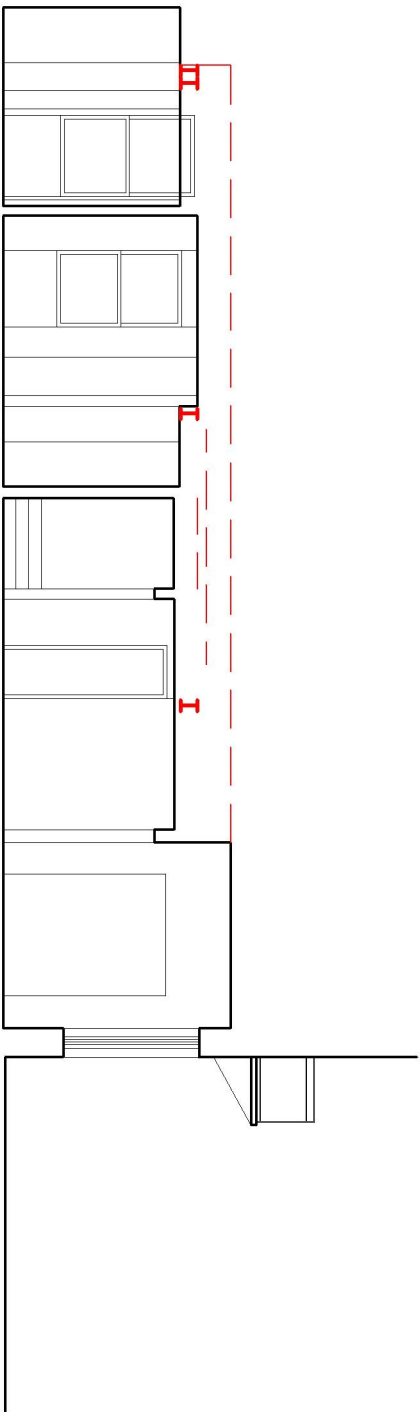

SECTION B-B



SECTION A-A

KEY

NOTES

1. Do not scale from the drawing.
2. All dimensions are in millimeters unless otherwise stated.
3. Report all drawing errors, omissions and discrepancies to the architect.

KASIA WHITFIELD DESIGN

KASIAWHITFIELD@GMAIL.COM
07785055555
02078505553

JOB 25A MARESFIELD GARDENS
LONDON NW3 5SD

TITLE EXISTING SECTIONS A-A, B-B, D-D

DATE	SCALE	STATUS
2019.05.01	1:100@A3	SURVEY
PROJECT NO.	DRAWING NO.	REVISION
MG25A	EX3	