
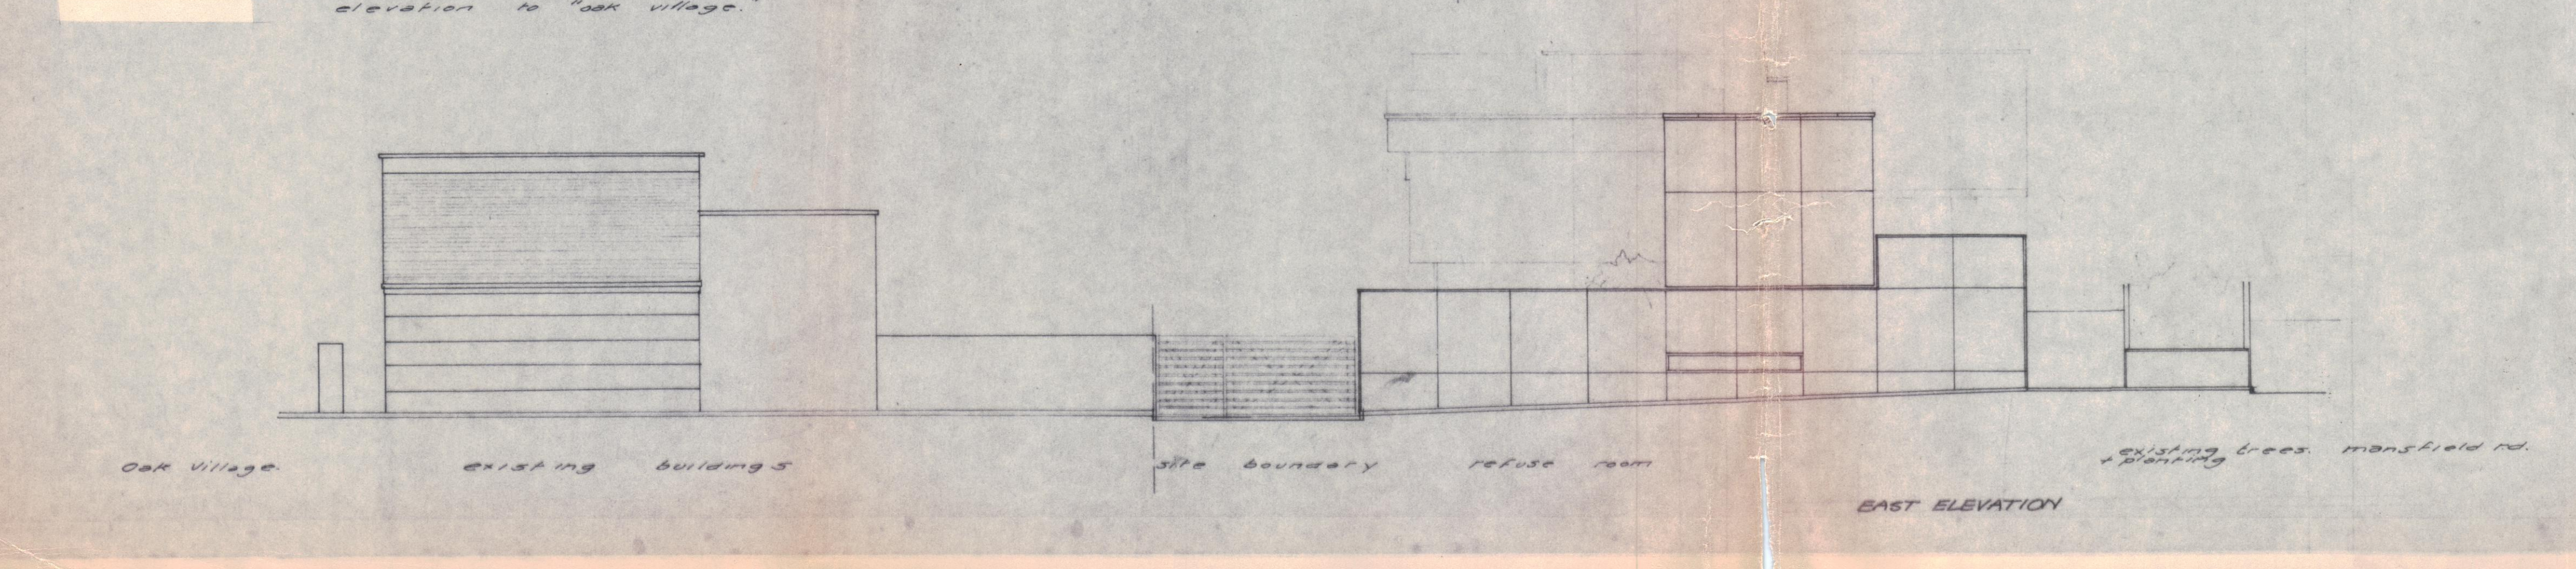
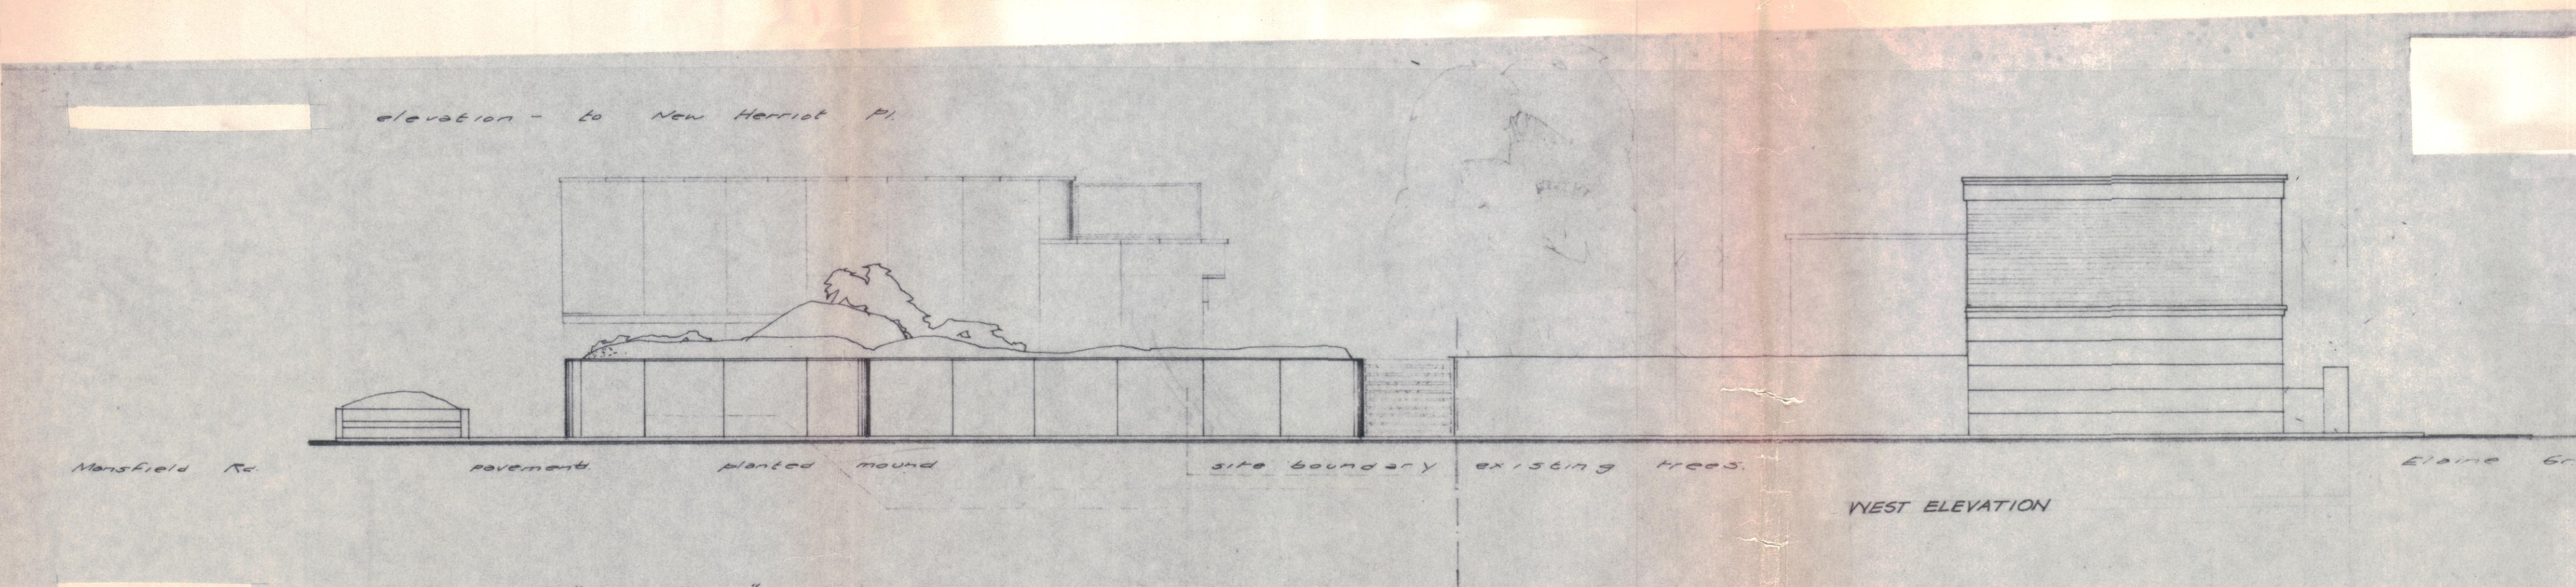
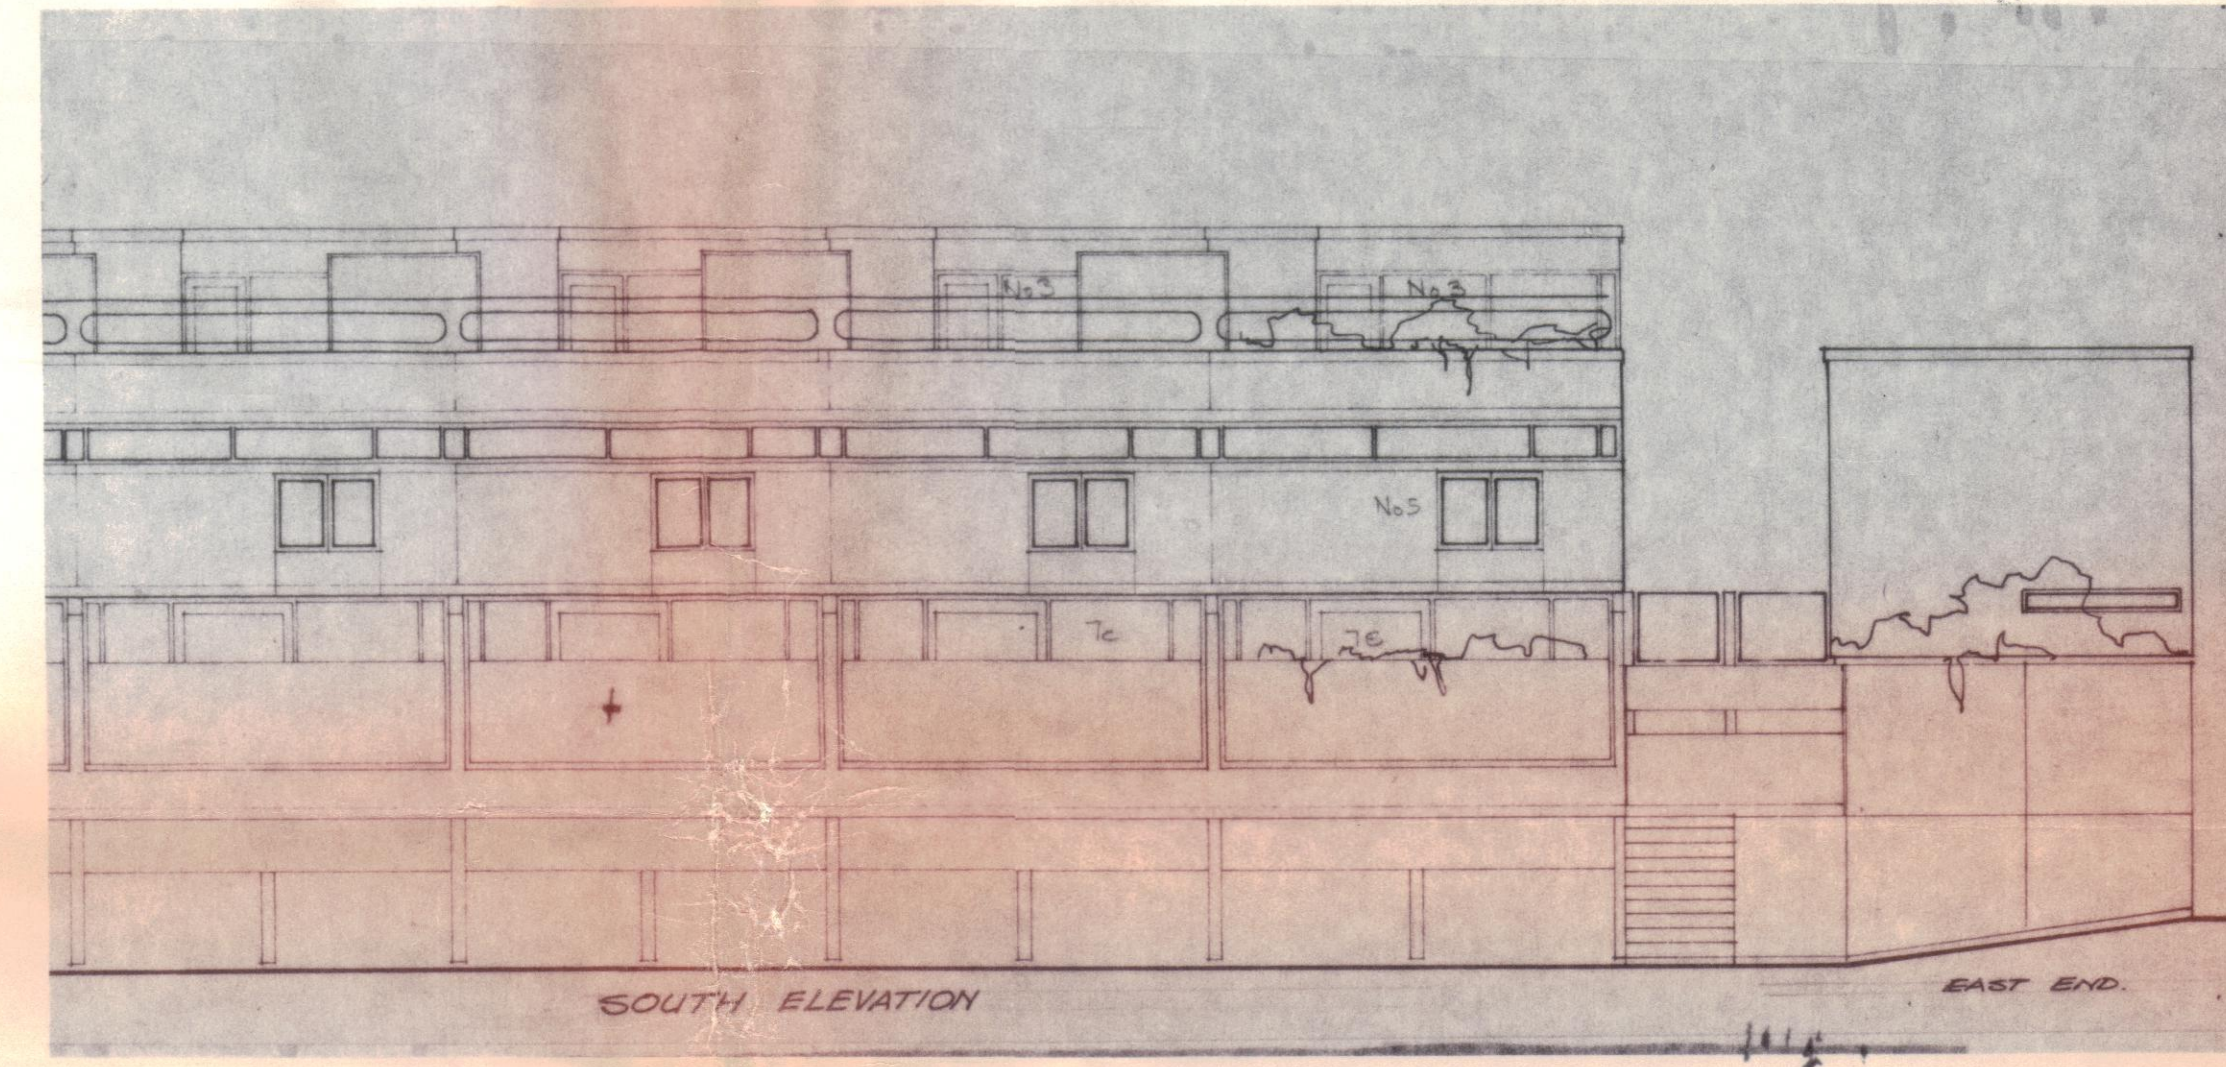
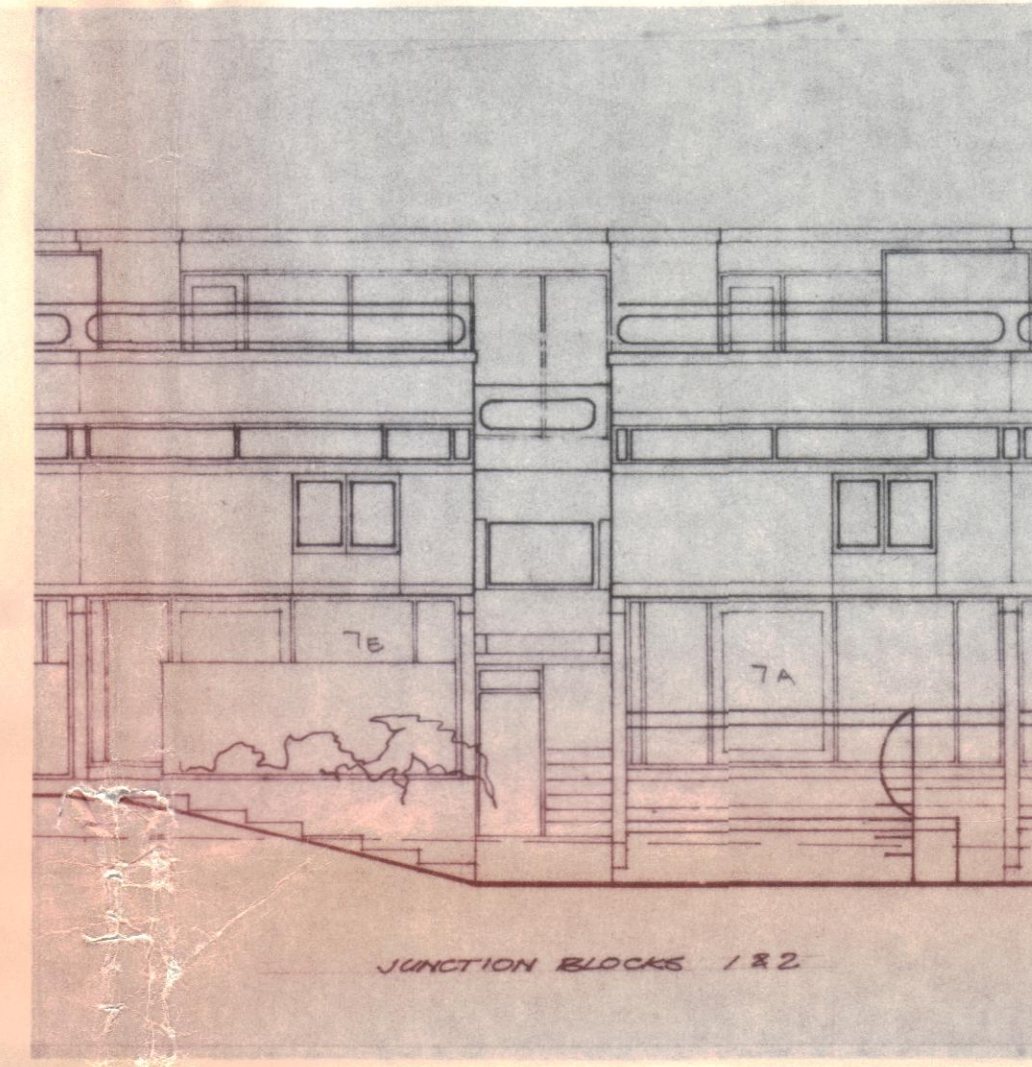
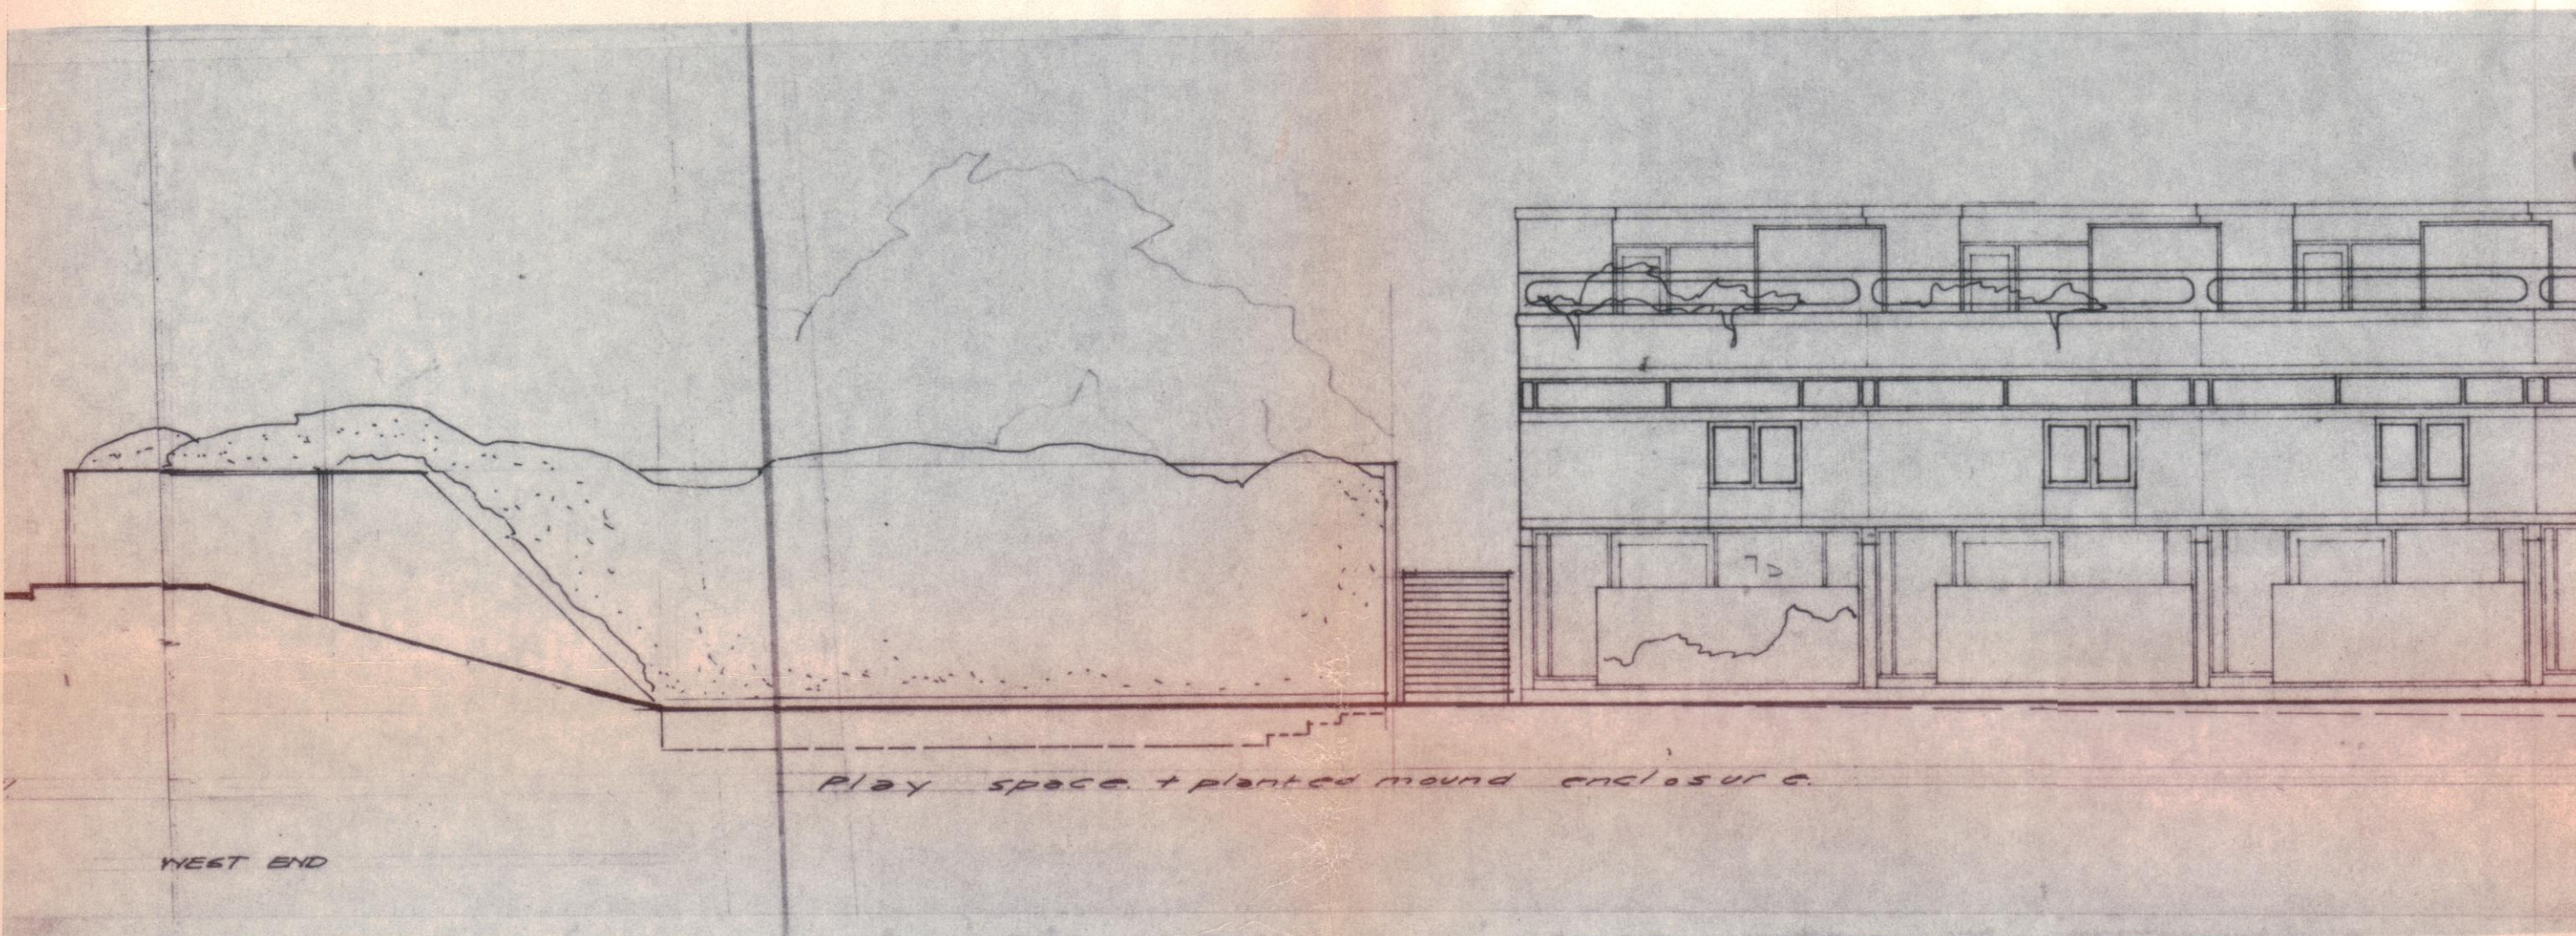
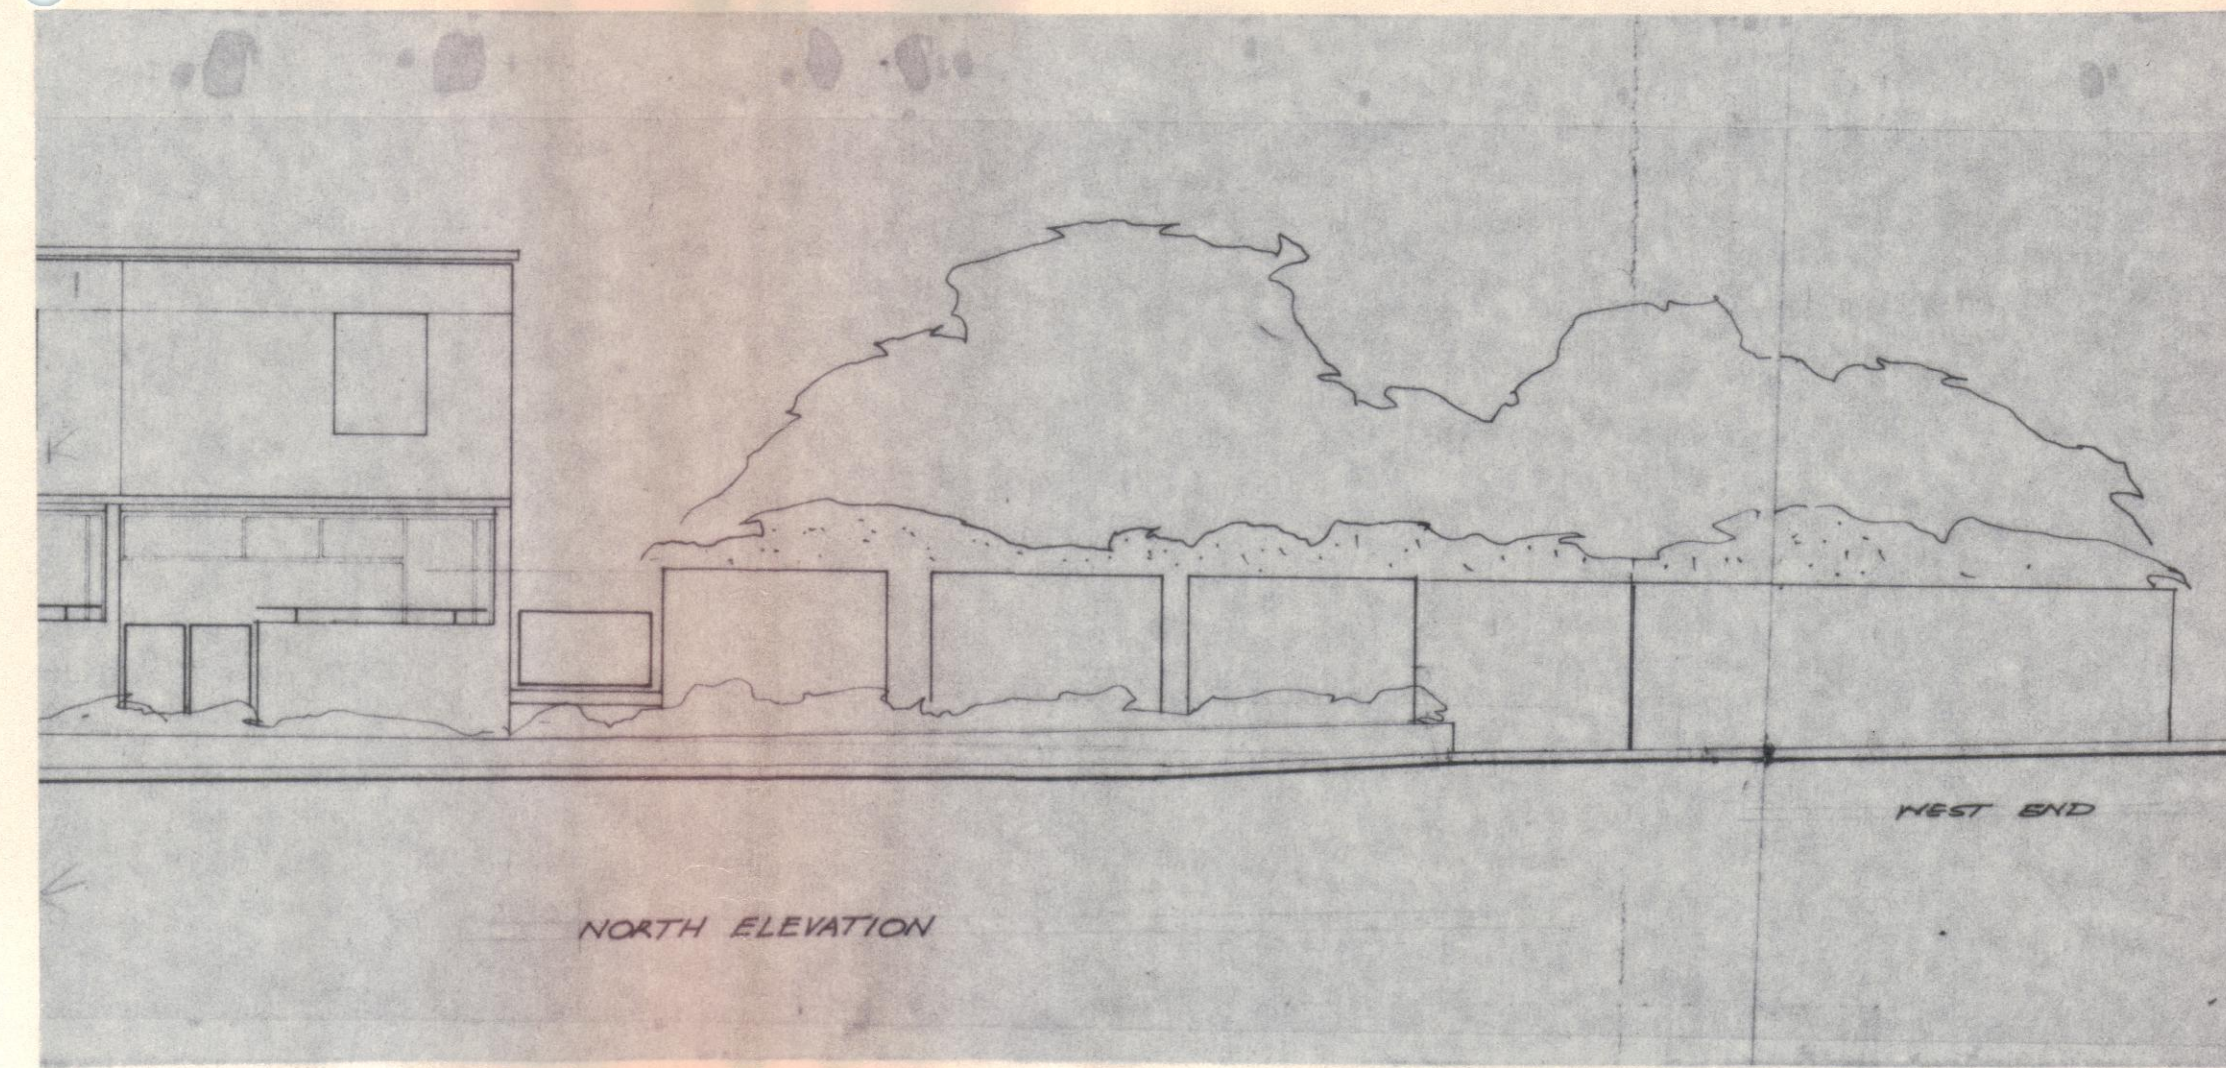
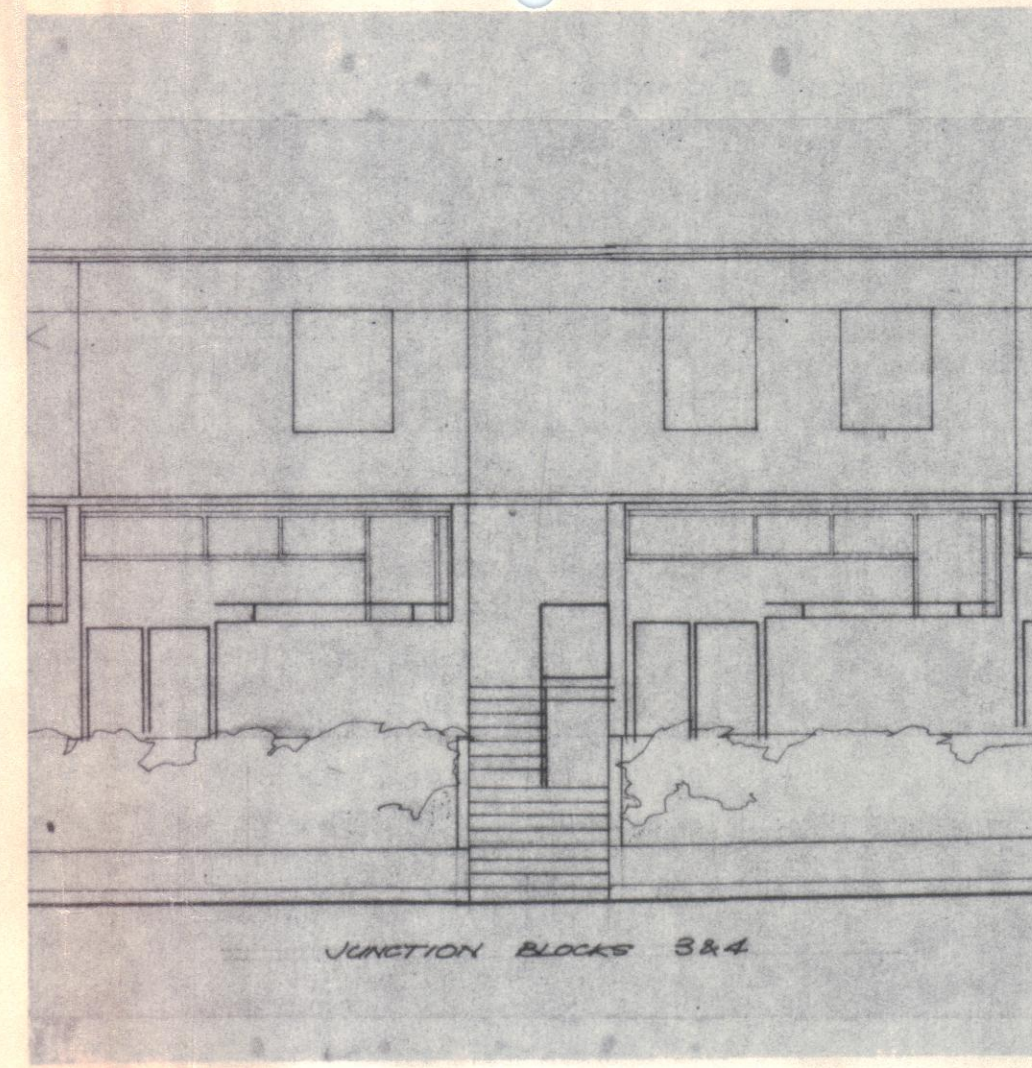


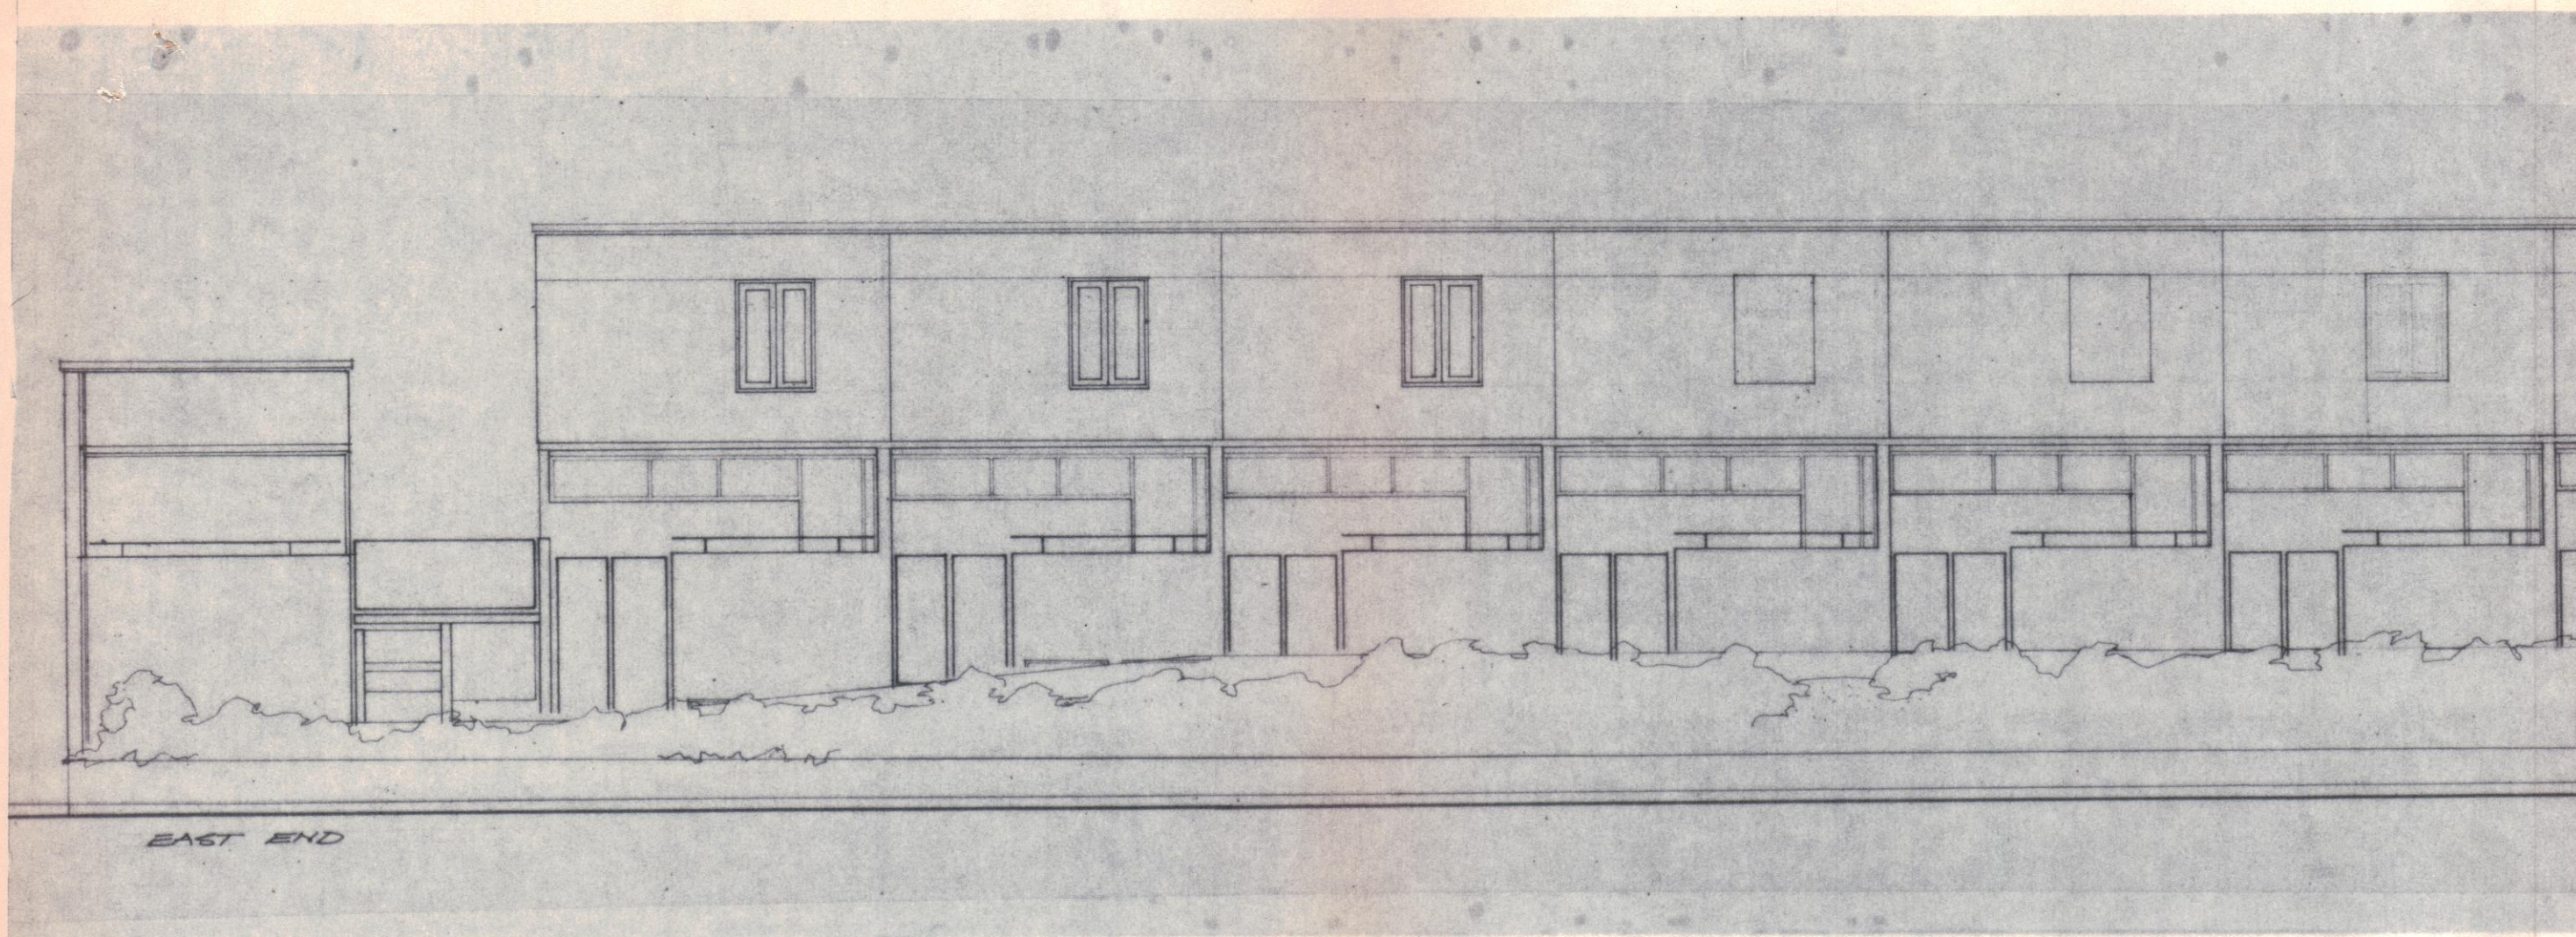

- MANSFIELD RD. & LAMBLE ST. - EXTERNAL FINISHES.
- WOOD FLOAT SMOOTH RENDER
 - BROKEN WHITE ENAMEL
 - SMOOTH CONCRETE (LIMITED AREAS) ALONG MANSFIELD RD.
 - EXPOSED AGGREGATE R.C. (RETAINING WALL TO RAVED PAVEMENT & PLANTED MOUND & ROAD TO CHURCH)
 - FINISH AS RETAINING WALLS ON - POWELL & MAY - DEVELOPMENT ON LAMBLE ST.
 - DARK BROWN STAIN TO TIMBER WINDOWS & DOORS
 - TERRA COTTA WOODSCROFT 150MM X 100MM TO ACCESS DECK.

LONDON BOROUGH OF CAMDEN
APPROVED
PLANS
- 9 OCT 1973
ON BEHALF OF THE COUNCIL

CTP/E10/ 4 / A / 16822 +
CTP/F10/ 3 / A / 16830

MANFIELD ROAD	LAMBLE STREET	Stage	Group	No.	Date	Rev.
ELEVATIONS		D B T C	01	36	JUNE 73	
1:100						