


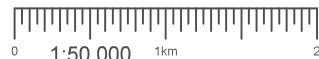


Reproduced by permission of Ordnance Survey on behalf of the Controller of Her Majesty's Stationery Office
All rights reserved. © Crown Copyright licence no. 100035120


SITE AREA PLAN



SITE PHOTOGRAPH

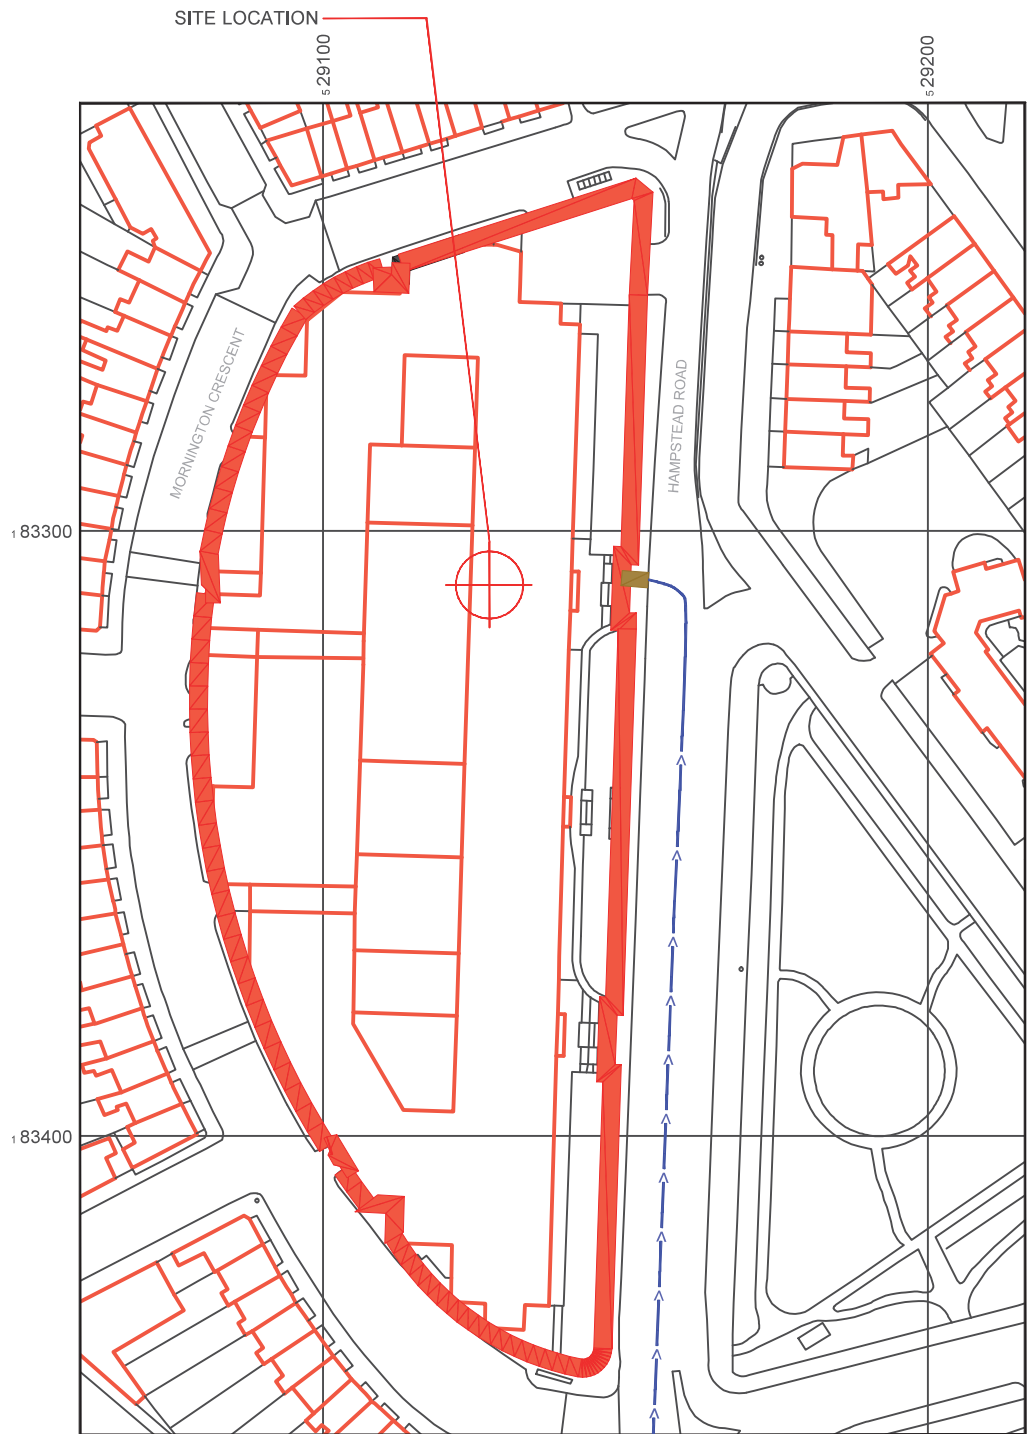

SITE LOCATION PLAN

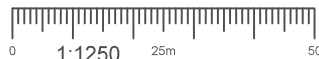

GOOGLE MAPS QR CODE

GOOGLE MAPS - <https://goo.gl/maps/mAQ46D7rcNCTpTTw6>
GOOGLE STREETVIEW - <https://goo.gl/maps/iJVarek1Sx752cyR7>

NOTES:

1. ALL DIMENSIONS IN MM UNLESS OTHERWISE NOTED.

DIRECTIONS TO SITE:

FROM EUSTON ROAD JUNCTION WITH TOTTENHAM COURT ROAD AND HAMPSTEAD ROAD, TURN NORTH ONTO HAMPSTEAD ROAD. CONTINUE FOR APPROX 1 MILE. GREATER LONDON HOUSE IS ON THE LEFT OPPOSITE MORNINGTON CRESCENT TUBE STATION. NOTE CORRECT POSTCODE IS NW1 7QY.

Site Provider's Property Boundary:

Access Route To Site:

Access Route:

Master:	MBNL / EE / H3G	Project:	ATAP	Purpose of Issue:	Planning	Issue:	F
Date:	19/09/2020	Revision / Upgrade Description:					
Drawn:	ASE	Sectors 3 amended to Roofpod					
Checked:	J Maguire						
Approved:	C.Yates						
Master:	MBNL / EE / H3G	Project:	ATAP	Purpose of Issue:	Planning	Issue:	E
Date:	22/07/2020	Revision / Upgrade Description:					
Drawn:	B.Binding	Sector 2 being retained as is					
Checked:	J Maguire						
Approved:	C.Yates						
Master:	MBNL / EE / H3G	Project:	ATAP	Purpose of Issue:	Planning	Issue:	D
Date:	31/03/2020	Revision / Upgrade Description:					
Drawn:	S. Tyndall	Sectors 2 & 3 amended to freestanding solution					
Checked:	J Maguire	Sector 2 Bearing amended					
Approved:	C.Yates						
Master:	MBNL / EE / H3G	Project:	ATAP	Purpose of Issue:	Planning	Issue:	C
Date:	29/02/2020	Revision / Upgrade Description:					
Drawn:	ASE	Site Solution changed to H4a as a result of HLD					
Checked:	J Maguire						
Approved:	C.Yates						
Master:	MBNL / EE / H3G	Project:	Acquisition Trial	Purpose of Issue:	Planning	Issue:	B
Date:	08/02/2019	Revision / Upgrade Description:					
Drawn:	J.Howden	Antenna mounting arrangement amended					
Checked:	C.Yates						
Approved:	D.Pankhania						

Hutchison 3G UK Limited
Star House, 20 Grenfell Road
Maidenhead, SL6 1EH
Tel: 01628 765 000
Fax: 01628 765 001

H3G Base Station Information Line
0845 6043000
Available 8am-6pm Monday to Friday

Hatfield Business Park
Hatfield
Hertfordshire
AL10 9BW

Tel: 01707 315000
Fax: 01707 319001

Mobile Broadband Network Limited
Sixth Floor, Thames Tower, Station Road, Reading, RG1 1LX

MSP & Design Consultant

WALDON TELECOM
PHOENIX HOUSE
PYRFORD ROAD
WEST BYFLEET
SURREY
KT14 6RA

TEL : 01932 411011
FAX : 01932 411012

Site Name:

GREATER LONDON HOUSE

Site ID:

788847

Address:

HAMPSTEAD ROAD
CAMDEN
LONDON
NW1 7QY

Title:

002 SITE LOCATION PLAN

Project:

ACQUISITION TRIAL

Purpose of Issue:

PLANNING

EE Cell ID:	MBNL Cell ID:	3UK Cell ID:
98528	CMN041	NWO187

Master Drawing No:

788847_CMN041_98528_NWO187_M006

Issue:

F