


NOTE: ALL EQUIPMENTS SHOWN IN ORANGE ARE TO BE REMOVED

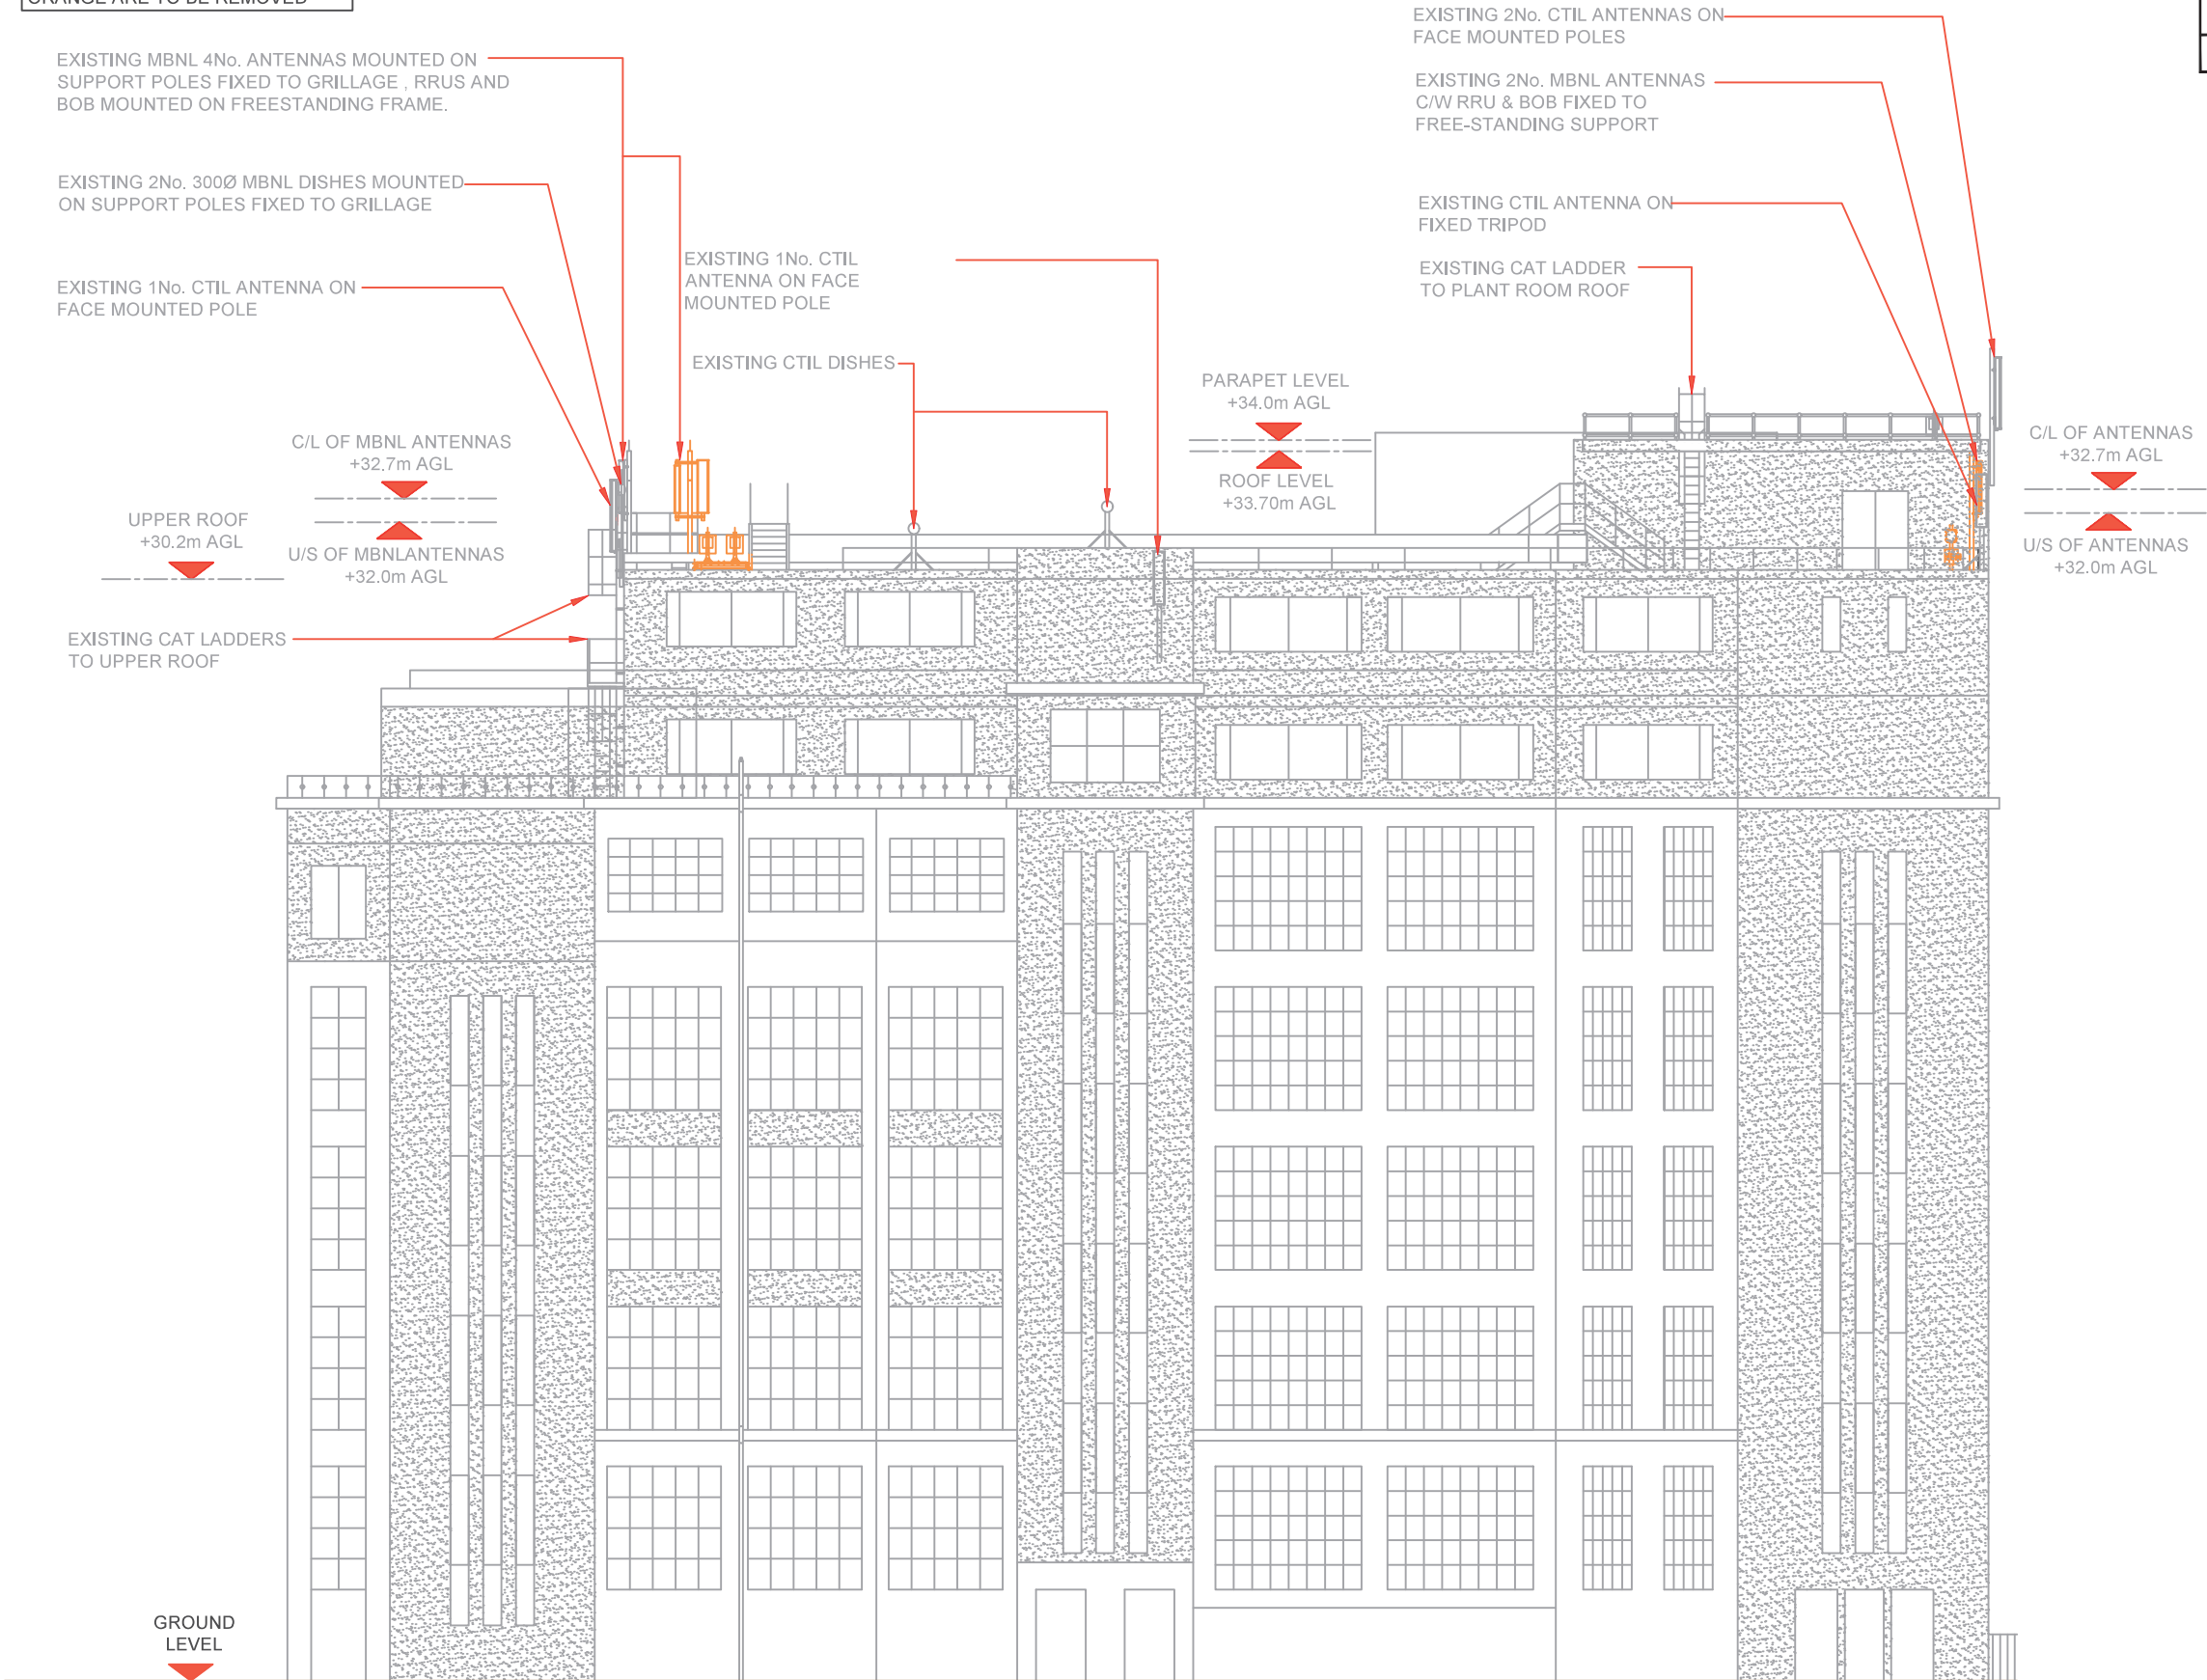

3G Antenna ID	Existing 3G Bearing
uA1	330°/330°
uB1	120°/120°
uC1	340°/240°

Master:	MBNL / EE / H3G	Project:	ATAP	Purpose of Issue:	Planning	Issue:	F
M006	MBNL	Revision / Upgrade Description: Sectors 3 amended to Roofpod					
Date:	19/09/2020	Drawn:	ASE	Checked:	J Maguire	Approved:	C.Yates
Master:	MBNL / EE / H3G	Project:	ATAP	Purpose of Issue:	Planning	Issue:	E
M005	MBNL	Revision / Upgrade Description: Sector 2 being retained as is					
Date:	22/07/2020	Drawn:	B.Binding	Checked:	J Maguire	Approved:	C.Yates
Master:	MBNL / EE / H3G	Project:	ATAP	Purpose of Issue:	Planning	Issue:	D
M004	MBNL	Revision / Upgrade Description: Sectors 2 & 3 amended to freestanding solution Sector 2 Bearing amended					
Date:	31/03/2020	Drawn:	S. Tyndall	Checked:	J Maguire	Approved:	C.Yates
Master:	MBNL / EE / H3G	Project:	ATAP	Purpose of Issue:	Planning	Issue:	C
M003	MBNL	Revision / Upgrade Description: Site Solution changed to H4a as a result of HLD					
Date:	29/02/2020	Drawn:	ASE	Checked:	J Maguire	Approved:	C.Yates
Master:	MBNL / EE / H3G	Project:	Acquisition Trial	Purpose of Issue:	Planning	Issue:	B
M002	MBNL	Revision / Upgrade Description: Antenna mounting arrangement amended					
Date:	08/02/2019	Drawn:	J.Howden	Checked:	C.Yates	Approved:	D.Pankhania



Hutchison 3G UK Limited  
Star House, 20 Grenfell Road  
Maidenhead, SL6 1EH  
Tel: 01628 765 000  
Fax: 01628 765 001

H3G Base Station Information line  
0845 6043000  
Available 8am-6pm Monday to Friday



Hatfield Business Park  
Hatfield  
Hertfordshire  
AL10 9BW

Tel: 01707 315000  
Fax: 01707 319001

**MBNL** Mobile Broadband Network Limited  
Sixth Floor, Thames Tower, Station Road, Reading, RG1 1LX

MSP & Design Consultant



WALDON TELECOM  
PHOENIX HOUSE  
PYRFORD ROAD  
WEST BYFLEET  
SURREY  
KT14 6RA

TEL : 01932 411011  
FAX : 01932 411012

Site Name: <b>GREATER LONDON HOUSE</b>		
Site ID: <b>788847</b>		
Address: <b>HAMPSTEAD ROAD CAMDEN LONDON NW1 7QY</b>		
Title: <b>150 EXISTING SITE ELEVATION</b>		
Project: <b>ACQUISITION TRIAL</b>		
Purpose of Issue: <b>PLANNING</b>		
EE Cell ID: <b>98528</b>	MBNL Cell ID: <b>CMN041</b>	3UK Cell ID: <b>NWO187</b>
Master Drawing No: <b>788847_CMN041_98528_NWO187_M006</b>		Issue: <b>F</b>

