


NOTE: ALL EQUIPMENTS SHOWN IN ORANGE ARE TO BE REMOVED

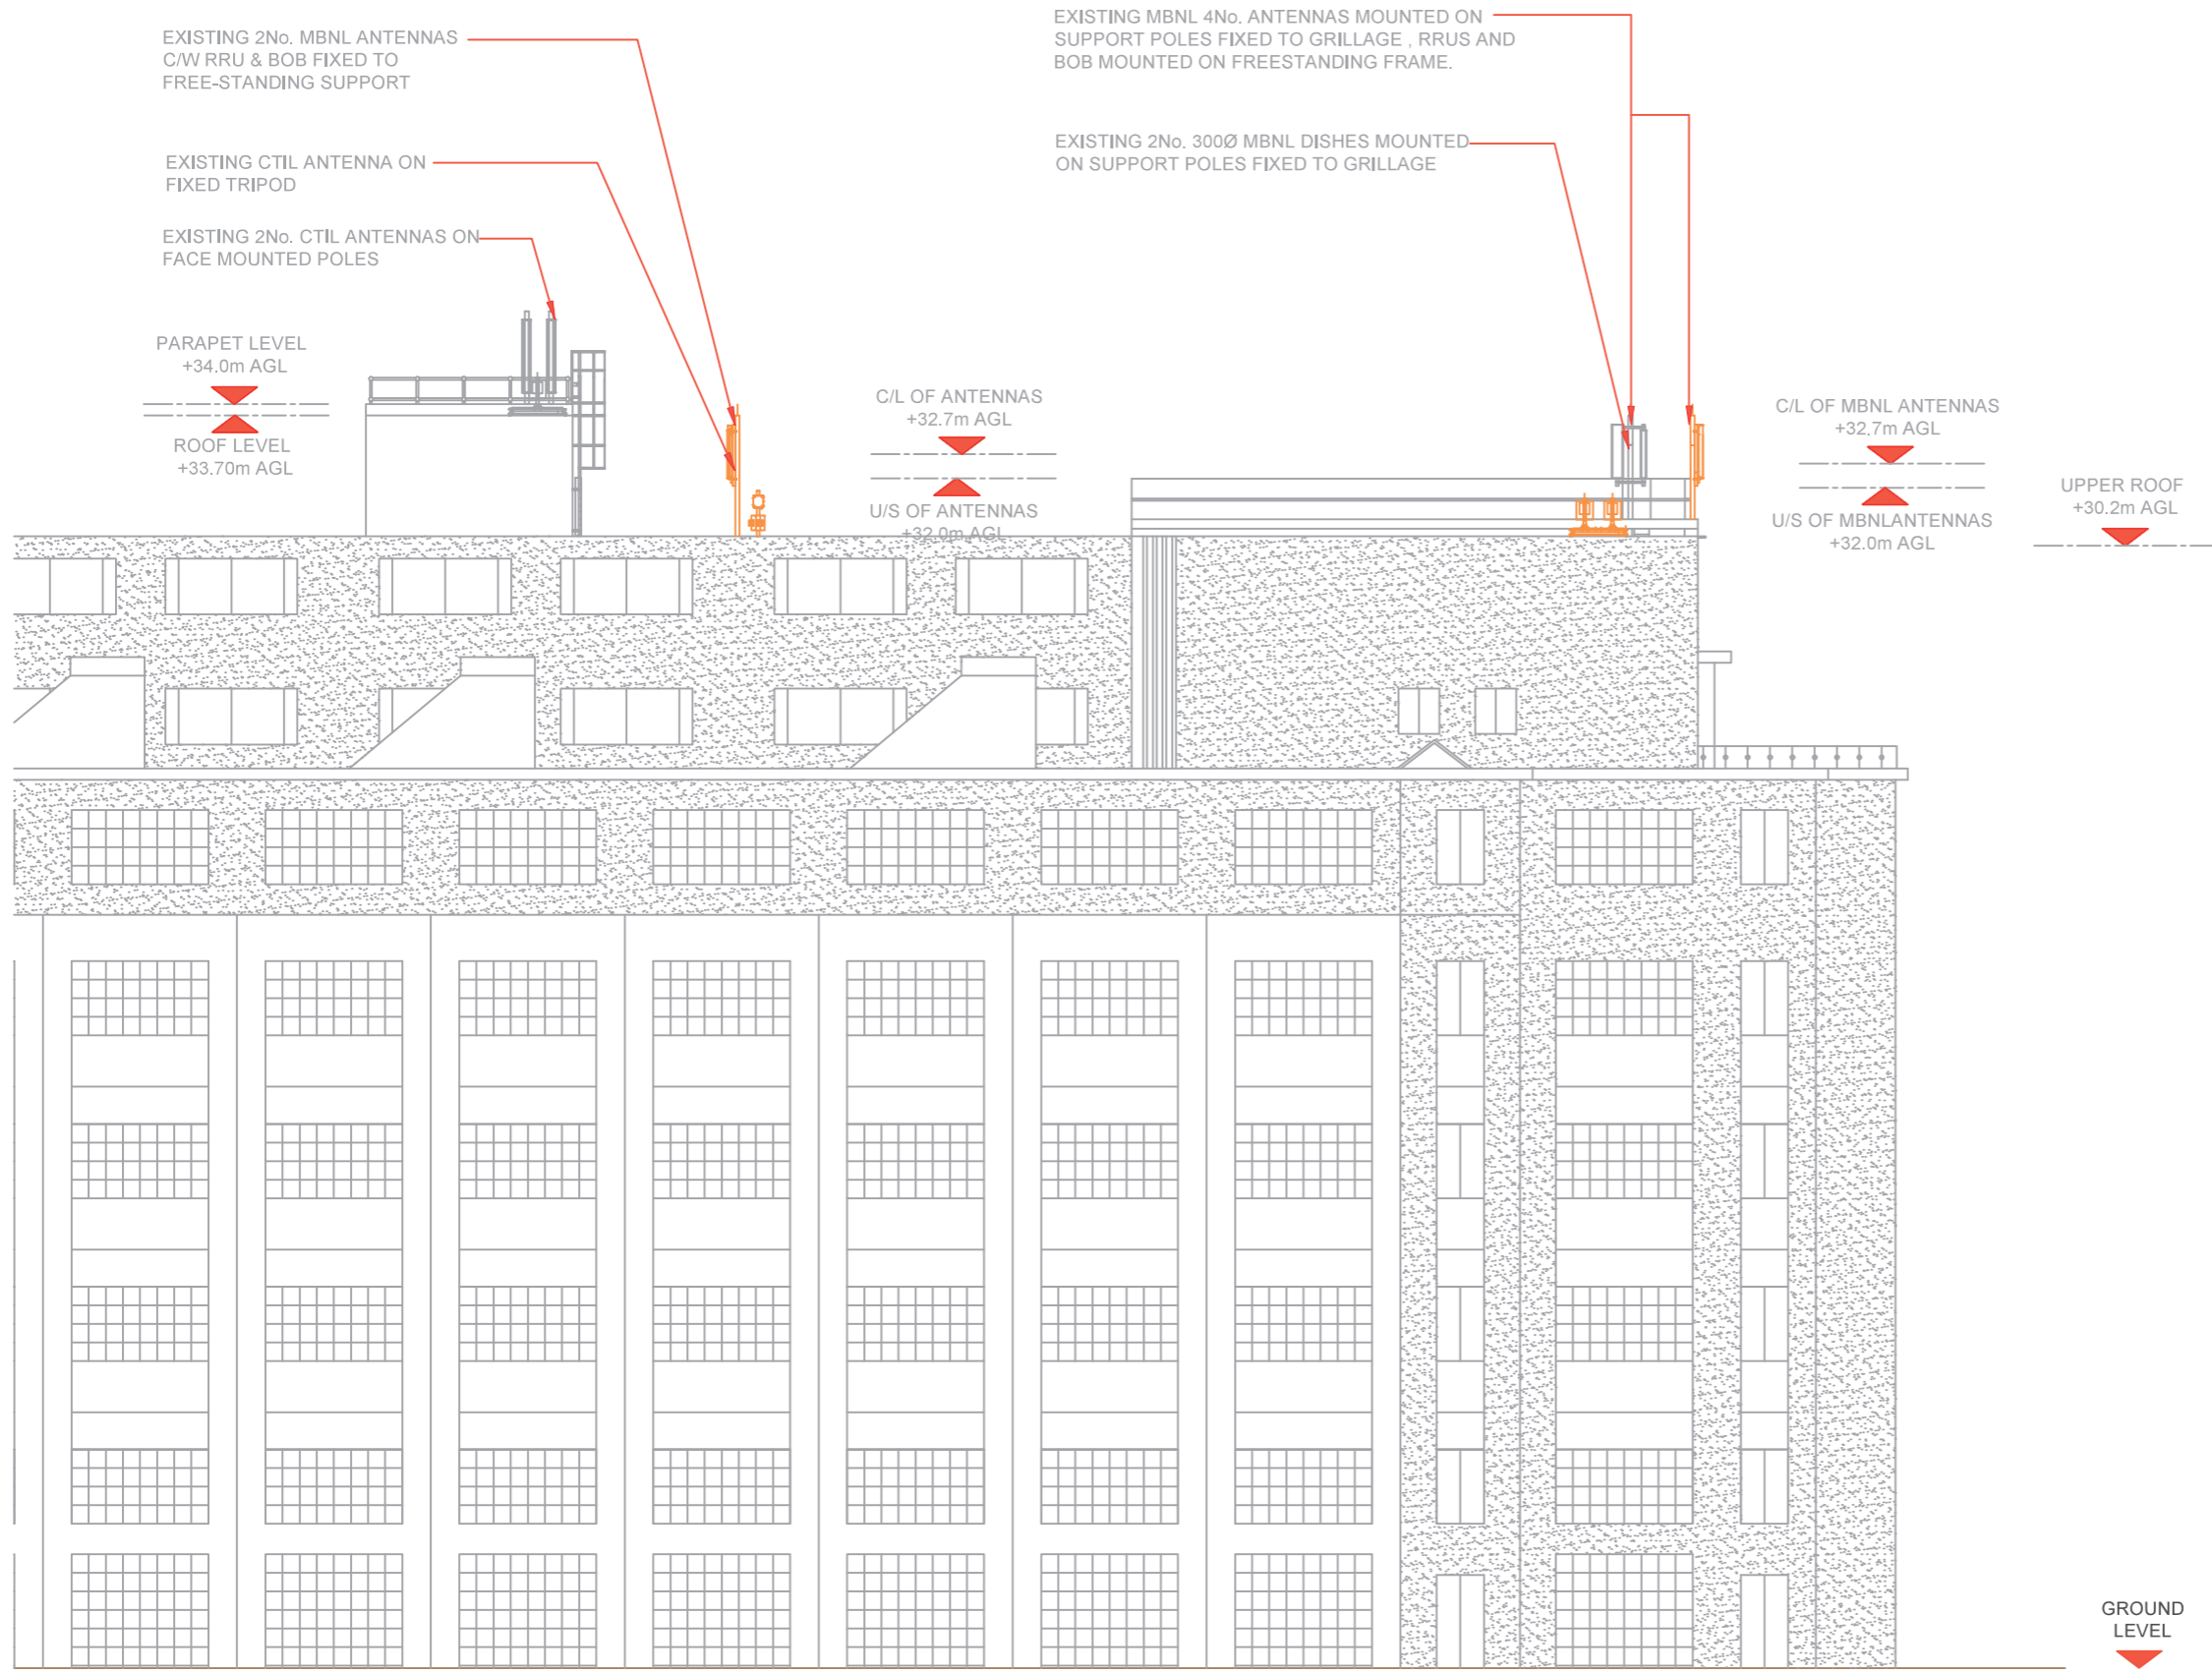

3G Antenna ID	Existing 3G Bearing
uA1	330°/330°
uB1	130°/1120°
uC1	340°/240°

Master	MBNL / EE / H3G	Project	Purpose of Issue	Issue
M006	MBNL	ATAP	Planning	F
Date: 19/09/2020		Revision / Upgrade Description: Sectors 3 amended to Roofpod		
Drawn: ASE		Checked: J Maguire		
Approved: C.Yates				
M005	MBNL	ATAP	Planning	E
Date: 22/07/2020		Revision / Upgrade Description: Sector 2 being retained as is		
Drawn: B.Binding		Checked: J Maguire		
Approved: C.Yates				
M004	MBNL	ATAP	Planning	D
Date: 31/03/2020		Revision / Upgrade Description: Sectors 2 & 3 amended to freestanding solution		
Drawn: S. Tyndall		Checked: J Maguire		
Approved: C.Yates		Sector 2 Bearing amended		
M003	MBNL	ATAP	Planning	C
Date: 29/02/2020		Revision / Upgrade Description: Site Solution changed to H4a as a result of HLD		
Drawn: ASE		Checked: J Maguire		
Approved: C.Yates				
M002	MBNL	Acquisition Trial	Planning	B
Date: 08/02/2019		Revision / Upgrade Description: Antenna mounting arrangement amended		
Drawn: J.Howden		Checked: C.Yates		
Approved: D.Pankhania				



Hutchison 3G UK Limited
Star House, 30 Grenfell Road
Maidenhead, SL6 1EH
Tel: 01628 785 000
Fax: 01628 785 001

H3G Base Station Information Line
0845 6043003
Available 8am-6pm Monday to Friday



Hatfield Business Park
Hatfield
Hertfordshire
AL10 9BW

Tel: 01707 315000
Fax: 01707 319001

MBNL Mobile Broadband Network Limited
Sixth Floor, Thames Tower, Station Road, Reading, RG1 1LX

MSP & Design Consultant



WALDON TELECOM
PHOENIX HOUSE
PYRFORD ROAD
WEST BYFLEET
SURREY
KT14 6RA

TEL : 01932 411011
FAX : 01932 411012

Site Name: GREATER LONDON HOUSE		
Site ID: 788847		
Address: HAMPSTEAD ROAD CAMDEN LONDON NW1 7QY		
Title: 151 EXISTING SITE ELEVATION		
Project: ACQUISITION TRIAL		
Purpose of Issue: PLANNING		
EE Cell ID: 98528	MBNL Cell ID: CMN041	3UK Cell ID: NWO187
Master Drawing No: 788847_CMN041_98528_NWO187_M006		Issue: F



100mm
50mm
10mm