



NOTES: <u>DO NOT SCALE</u> FROM DRAWINGS. REFER TO DIMENSIONED MEASUREMENTS ONLY.

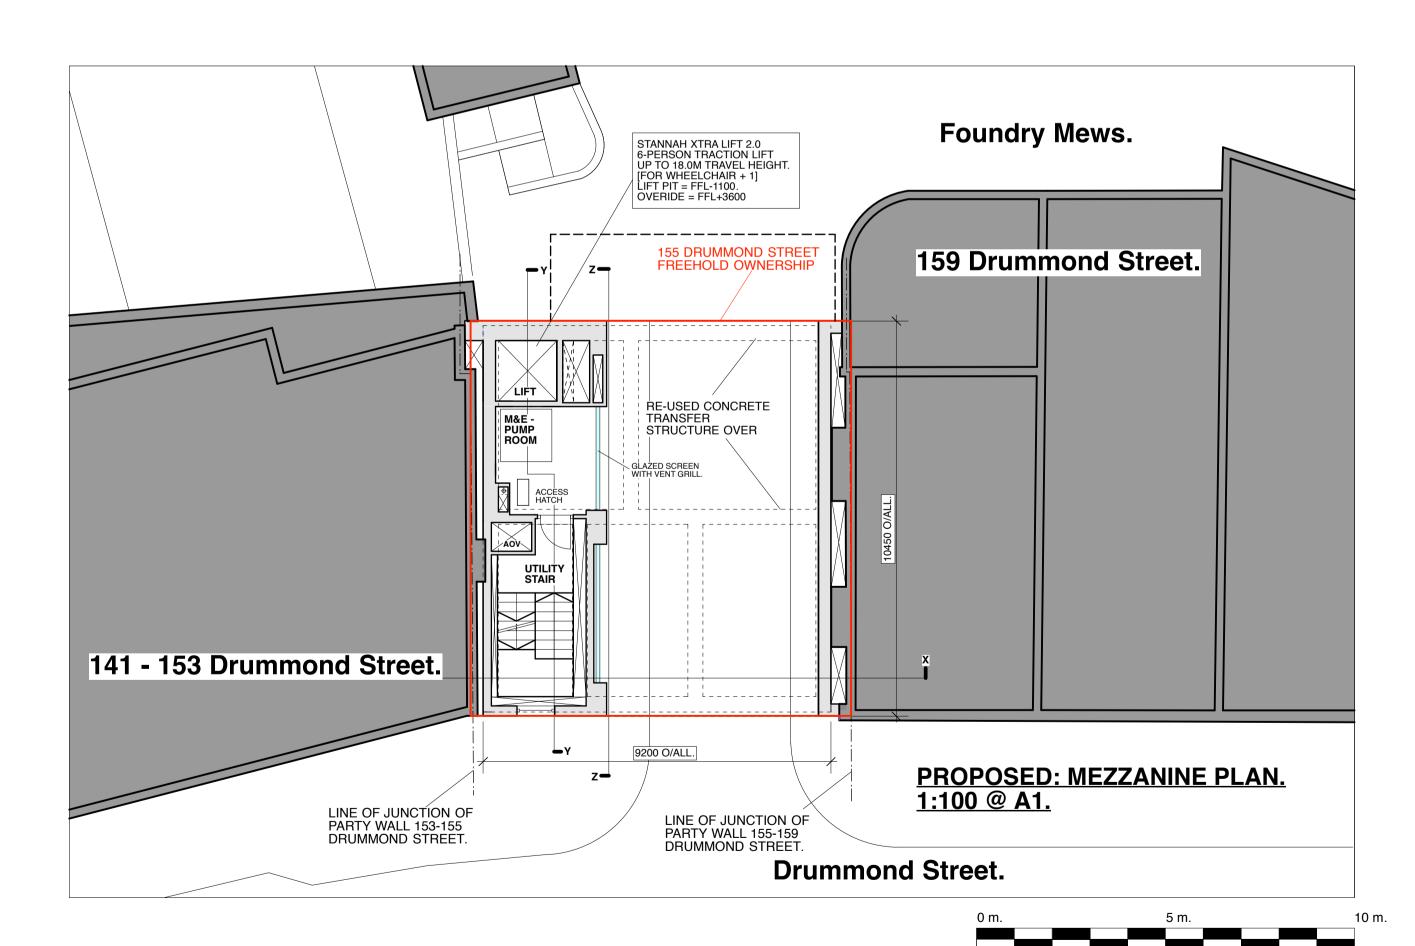

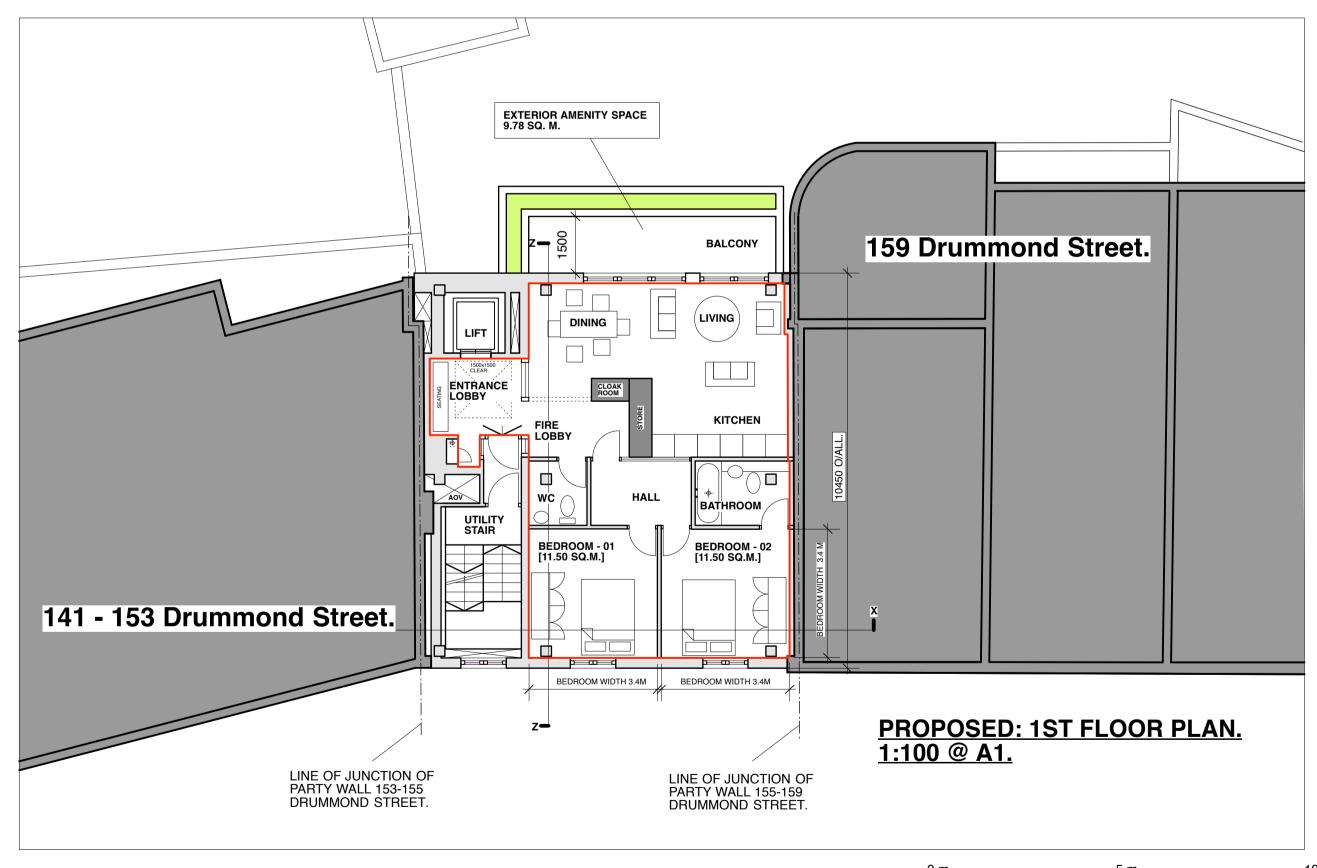

				N  PLANNING APPLICATION ISSUE:		
				155	ND STREET	
				JOB NO	DATE	
				15.66	07.09.2020	
				DWG NO	REV	
OPOSED	: 1ST FLOOR PL	AN.		P.05	Α	
00 @ A1.		<u> </u>		TITLE		
	<u>.</u>			PLAN SHEI	POSED NS. ET-01	
				1:10	0 @ A1	
0 m.	5 m.		10 m.	_	<b>.</b> —	

ACCOMMODATION	NO. STOREYS	GIA SQ. M.	NO. BED SPACES	BED-01 SQ. M.	BED-02 SQ. M.	BED-03 SQ. M.	AMENITY SPACE.	STORE SQ. M.
BASEMENT	SINGLE-STOREY	85.17	N/A	N/A	N/A	N/A	N/A	N/A
GROUND FLOOR	SINGLE-STOREY	27.05	N/A	N/A	N/A	N/A	N/A	N/A
MEZZANINE	SINGLE-STOREY	24.88	N/A	N/A	N/A	N/A	N/A	N/A
1ST FLOOR	SINGLE-STOREY - APARTMENT	73.75	2 BEDROOM 4 PERSONS	11.50	11.50	N/A	BALCONY - 9.78	2.00



E:studio@plat-form.co.uk

© plat-form

**REV.NOTES:**