


DO NOT SCALE OFF THIS DRAWING
 DIMENSIONS, AREA AND LEVELS ARE ONLY APPROXIMATE
 AND SUBJECT TO SITE SURVEY. ALL DIMENSIONS TO BE
 CHECKED ON SITE. ANY DISCREPANCIES OR VARIATIONS TO
 BE REPORTED TO THE ARCHITECT BEFORE WORK
 COMMENCES.

THIS DRAWING IS TO BE READ IN CONJUNCTION WITH THE
 SPECIFICATION WHERE PROVIDED, AND ALL RELEVANT
 CONSULTANTS DRAWINGS AND FOR SPECIALISTS DRAWINGS
 (DOCUMENTS AND ANY DISCREPANCIES OR VARIATIONS ARE
 TO BE REPORTED TO THE ARCHITECT BEFORE THE AFFECTED
 WORK COMMENCES.


THIS DRAWING IS PROTECTED BY COPYRIGHT AND MUST
 NOT BE COPIED OR REPRODUCED WITHOUT THE WRITTEN
 CONSENT OF CHRIS DYSON ARCHITECTS LLP. NORTH POINTS
 SHOWN ARE INDICATIVE. ©

..... EXISTING PITCHED
 ROOF - TO BE
 DEMOLISHED

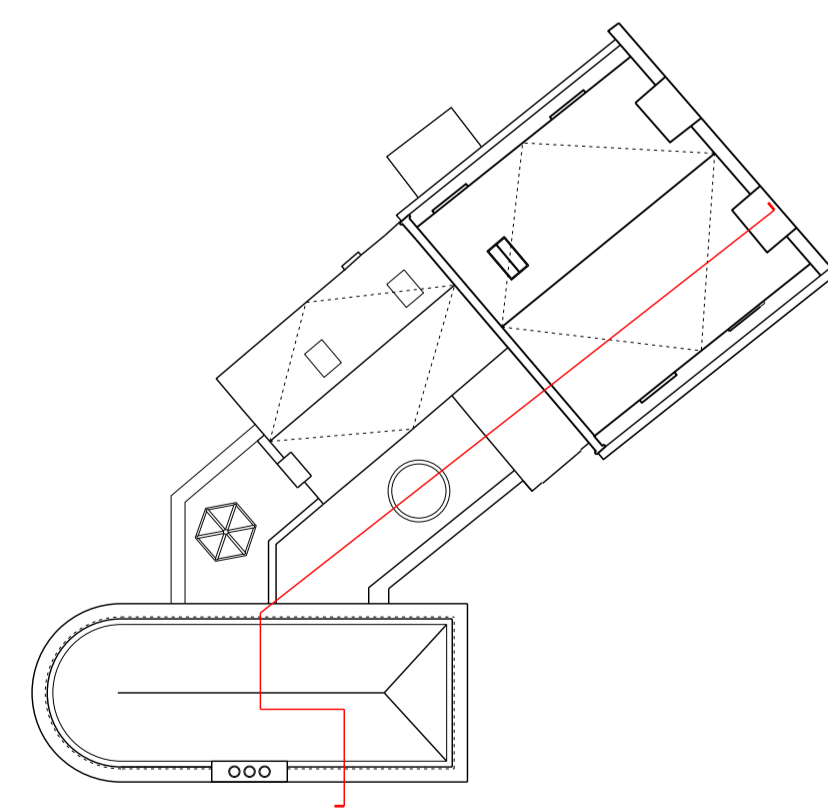

1 1:50 SECTION BB PROPOSED

2 1:200 PROPOSED GROUND FLOOR KEYPLAN

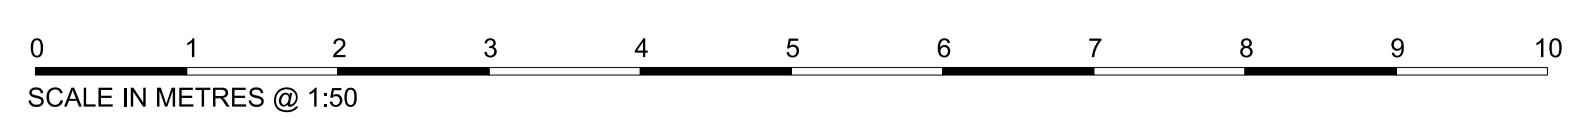

REV	DATE	NOTES	INIT.
05	xxxx	PLANNING ISSUE	DR
04	31.07.19	PLANNING ISSUE	MF
03	04.07.19	REVISED PRE-APP HE	VB
02	30.05.19	PRE-APP RESPONSE	DR
01	15.05.19	PRE-APP RESPONSE	DR
00	11.01.19	PRE-APP ISSUE	JR

PROJECT	DRAWING TITLE
45 HIGHGATE WEST HILL	PROPOSED SECTION BB

STATUS	PLANNING			
DATE	DRAWN	CHECK	SCALE @ A3	1:100
JAN 2018	MW		SCALE @ A1	1:50
PROJECT NUMBER	DRAWING NUMBER	REVISION LETTER		
0417	A	1201	05	