


This Plan includes the following Licensed Data: OS MasterMap Black and White PDF Location Plan by the Ordnance Survey National Geographic Database and incorporating surveyed revision available at the date of production. Reproduction in whole or in part is prohibited without the prior permission of Ordnance Survey. The representation of a road, track or path is no evidence of a right of way. The representation of features, as lines is no evidence of a property boundary. © Crown copyright and database rights, 2020. Ordnance Survey 0100031673

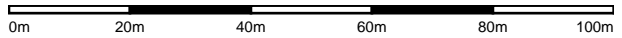

Scale: 1:1250, paper size: A4

**KEY:**

APPLICATION SITE

Project No <b>046</b>	Project: <b>Inglewood Road</b>	Title: <b>Location Plan</b>	
Author: <b>ac</b>	Site Address: <b>8 Inglewood Road, London, NW6 1QZ</b>	Date: <b>Jul '20</b>	Scale A4: <b>1:1,250</b>
Checked: <b>ob</b>	Client: <b>Mr Rakan Ali</b>	Drawing Number: <b>046(P)001</b>	Revision: <b>(--)</b>



RIBA CHARTERED PRACTICE

T: +44(0)7438 46 23 51  
M: alex@iungostudio.com  
W: www.iungostudio.com