



1 Existing - Section AA

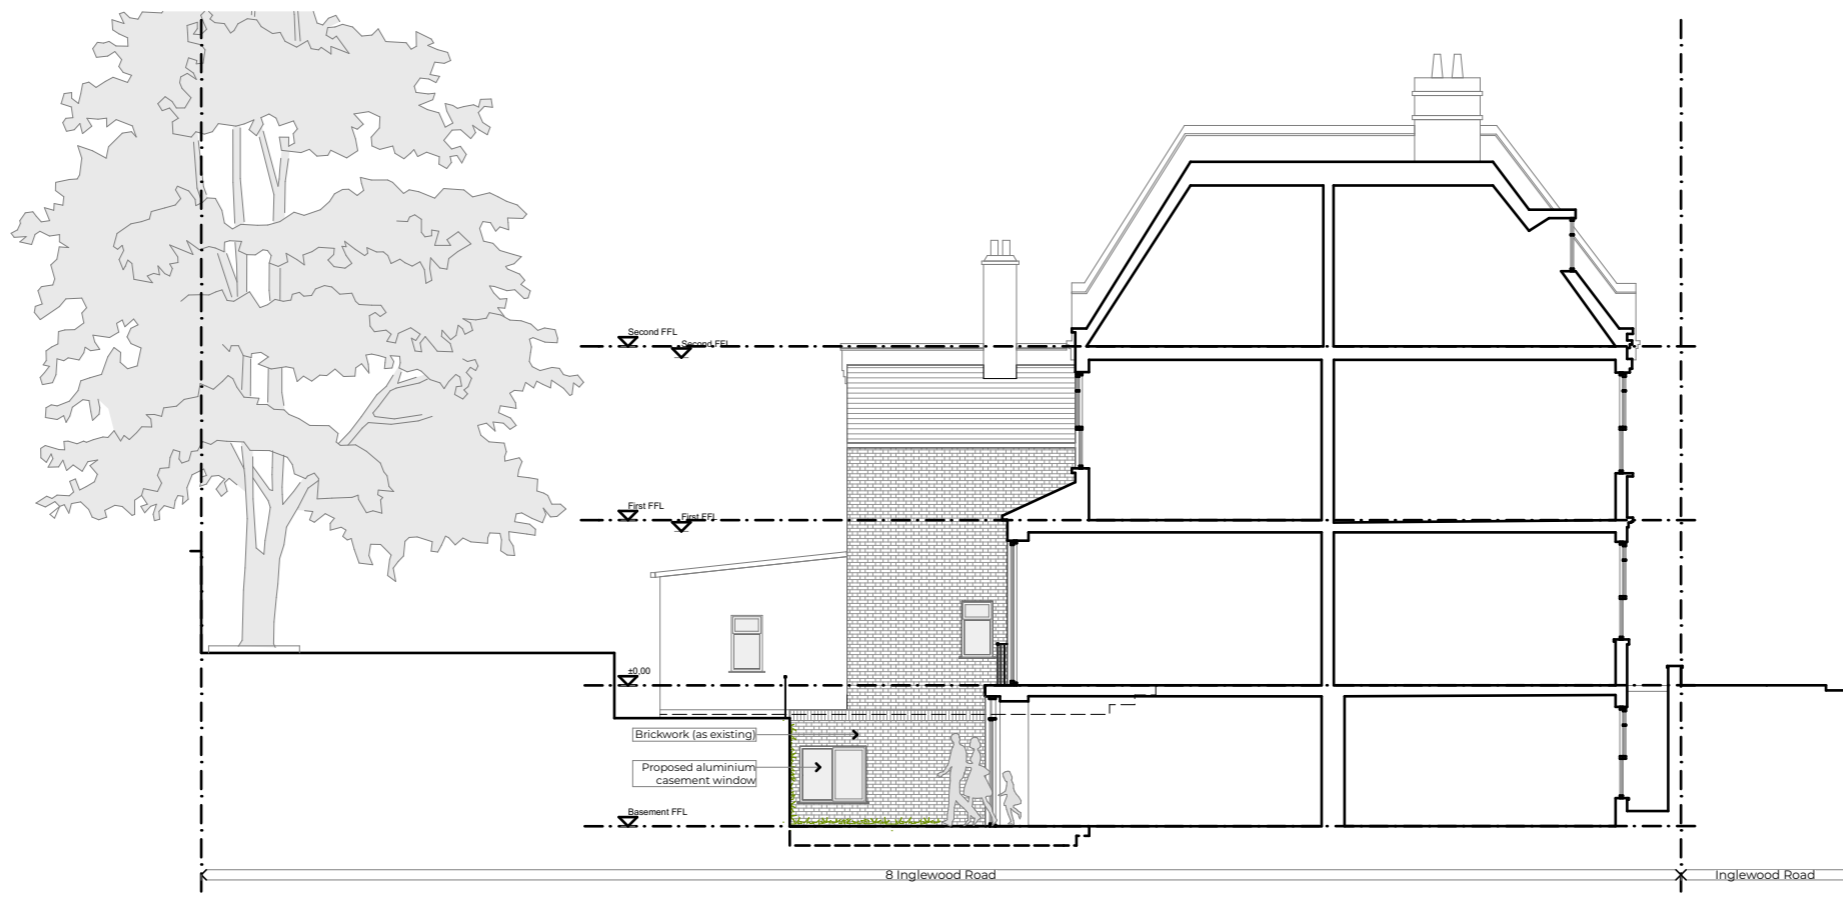

2 Proposed - Section AA

Project No	Project	Address		Title	Scale		RIBA CHARTERED PRACTICE T: +44(0)7438 46 23 51 M: alex@iungostudio.com W: www.iungostudio.com	figured dimensions only to be taken from this drawing. All dimensions are to be checked on site before any work is put in hand If in doubt, ask.
046	Inglewood Road	8 Inglewood Road, London, NW6 1QZ		Sections Section AA				
Revision	Client	Author	Checked	Drawing No	Date			
(--)	Mr Rakan Ali	AC	OB	046(P)031	22/09/2020			