
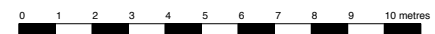


Do not scale from this drawing.
Dimensions are to be verified on site prior to construction.

Notes

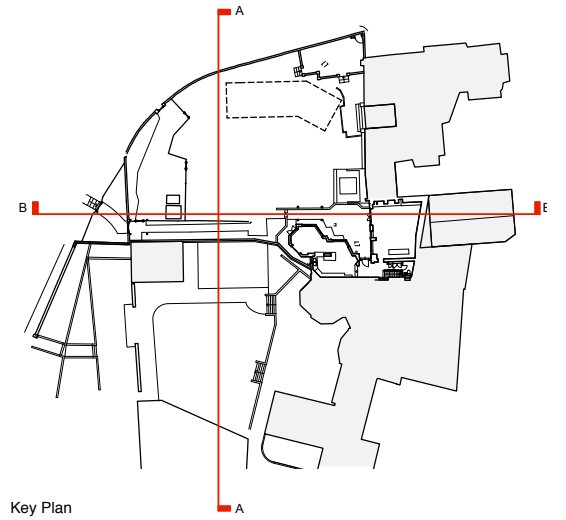

4orm

1-5 Offord Street London N1 1DH
020 7183 7045

studio@4orm.co.uk
www.4orm.co.uk

In association with
HANS VERSTUYFT ARCHITECTEN

Project
Netley Cottage
Hampstead, London NW3

Drawing Title
Existing Sections
AA & BB

Drawing Status
PLANNING


| | | |
|-----------|---------------|-------|
| Date | Scale @ A1/A3 | Drawn |
| July 2020 | 1:100 | JW |

Drawing Number


4134-X.15

Do not scale from this drawing.
Dimensions are to be verified on site prior to construction.


Notes

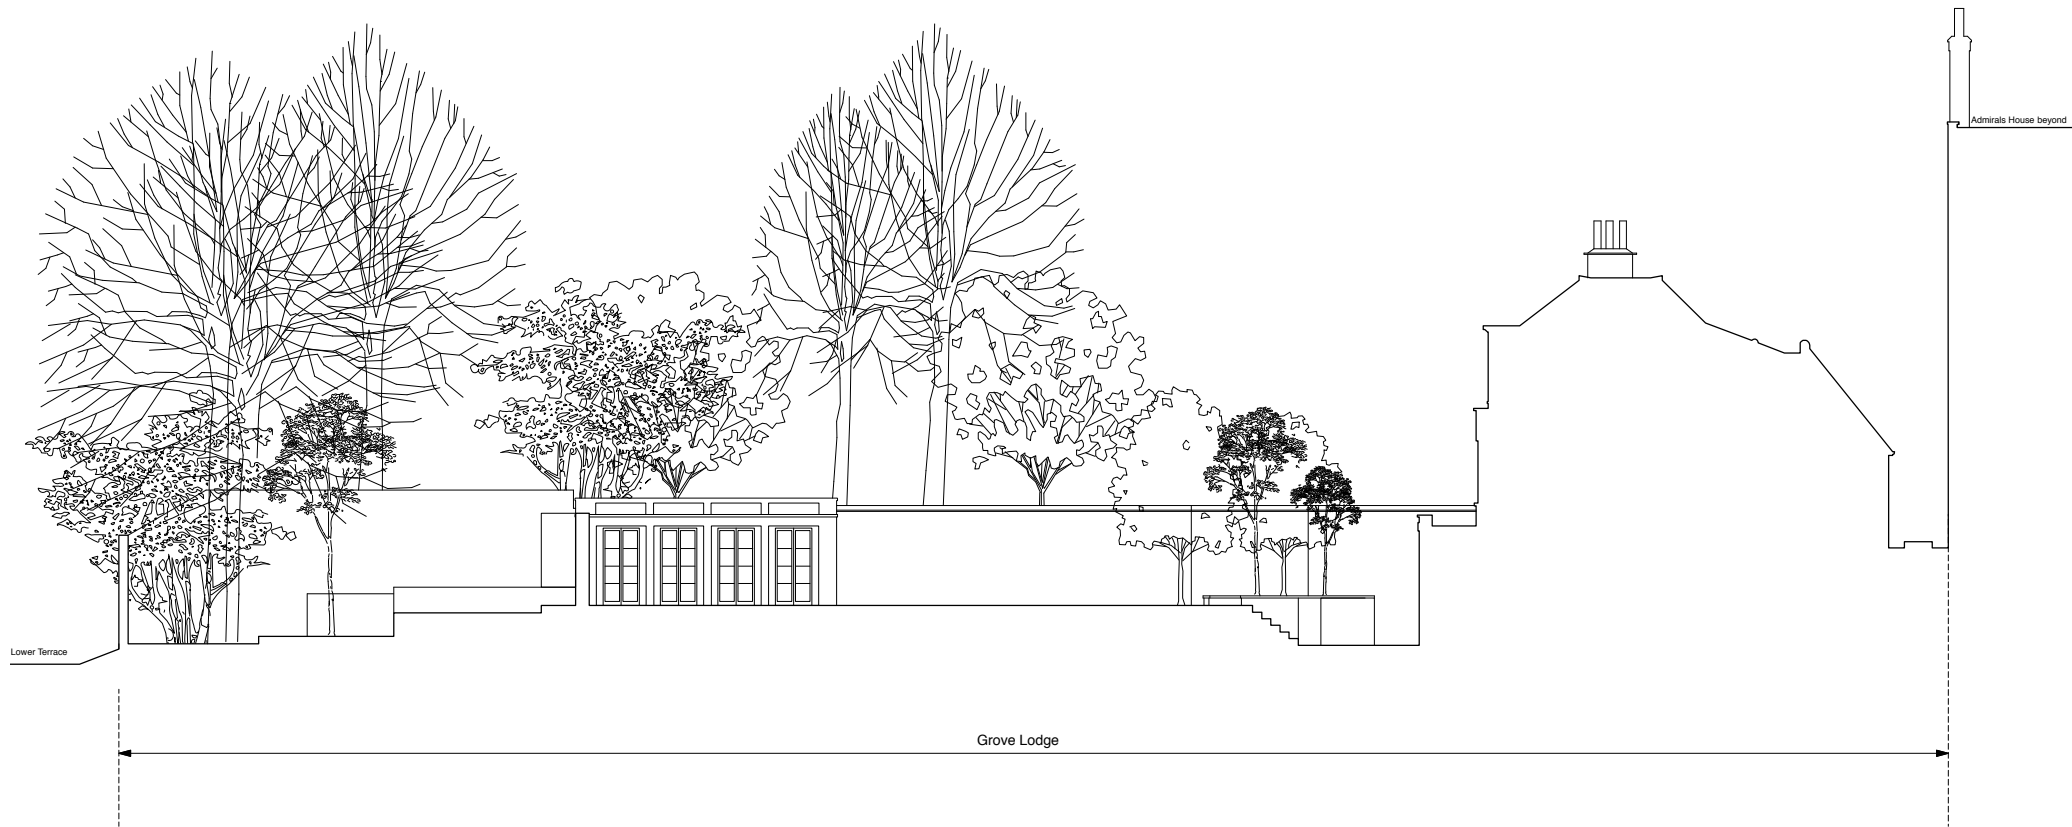

Existing Section D-D

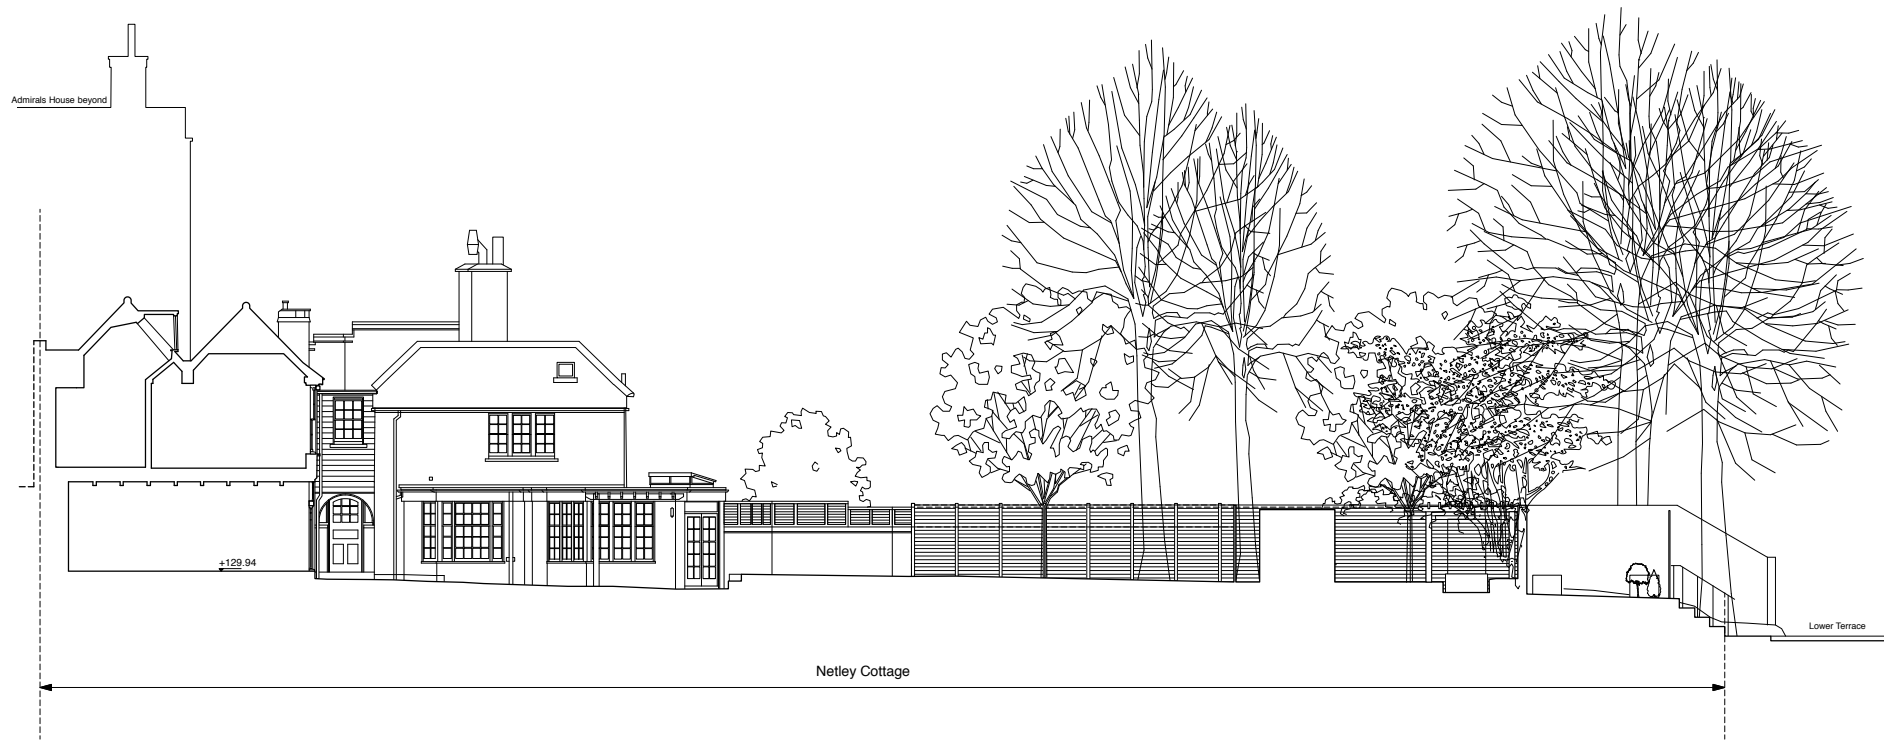

Existing Section C-C

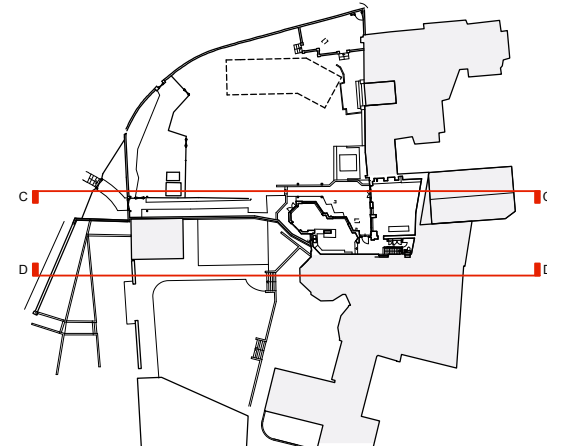

Key Plan

0 1 2 3 4 5 6 7 8 9 10 metres

4orm

1-5 Offord Street London N1 1DH
020 7183 7045

studio@4orm.co.uk
www.4orm.co.uk

In association with
HANS VERSTUYFT ARCHITECTEN

Project
Netley Cottage
Hampstead, London NW3

Drawing Title
Existing Sections
CC & DD

Drawing Status
PLANNING


| | | |
|-----------|---------------|-------|
| Date | Scale @ A1/A3 | Drawn |
| July 2020 | 1:100 | JW |

Drawing Number


4134-X.16

Do not scale from this drawing.
Dimensions are to be verified on site prior to construction.


Notes

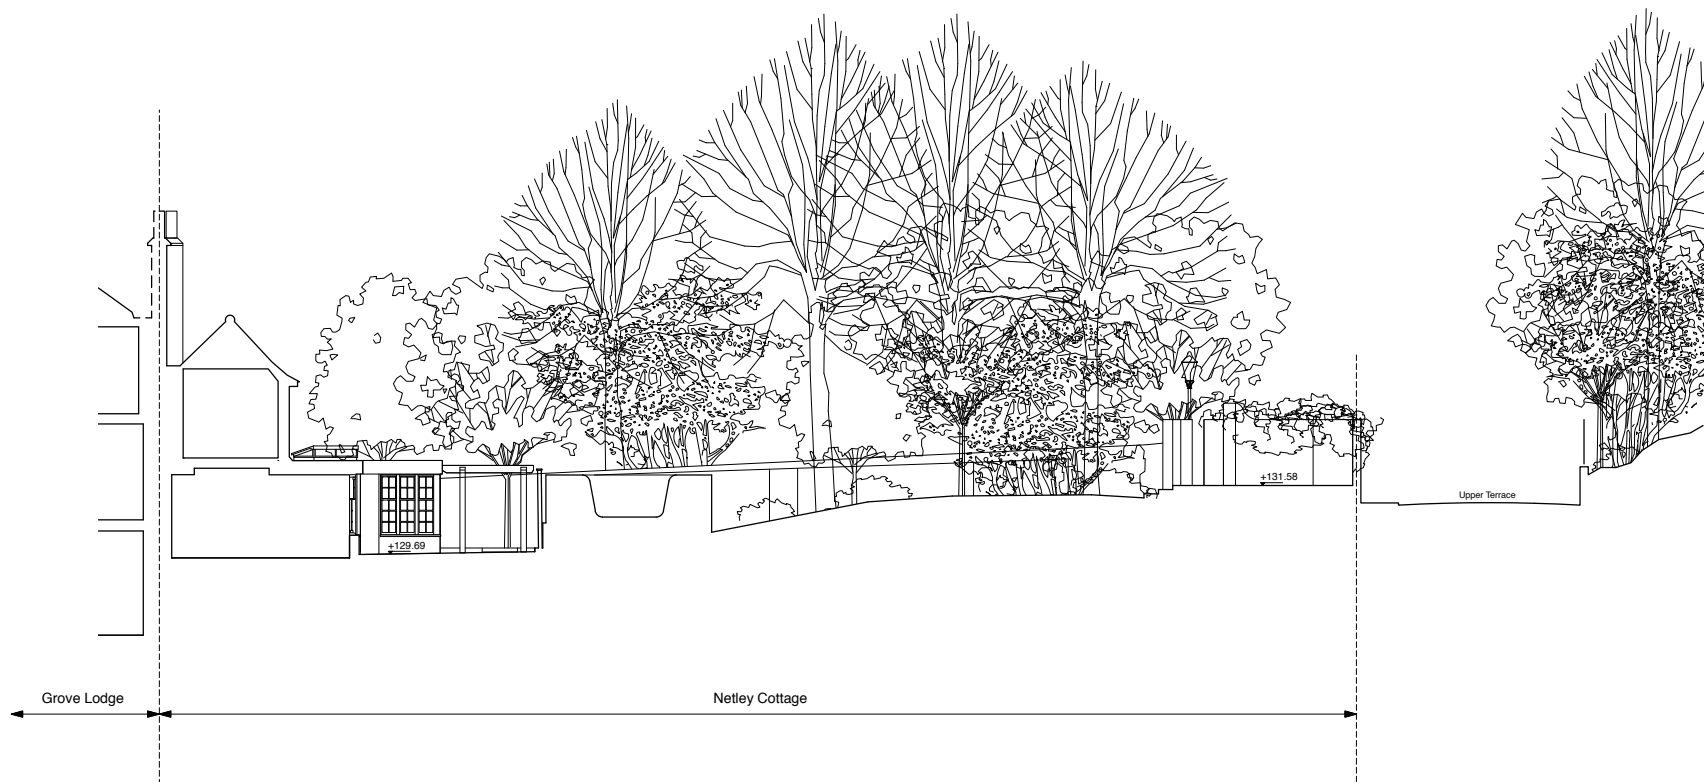

Existing Section F-F

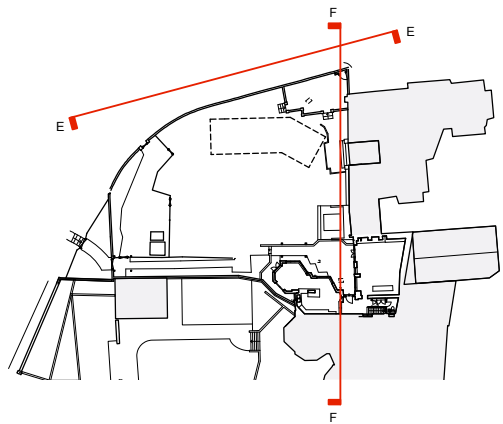

Key Plan

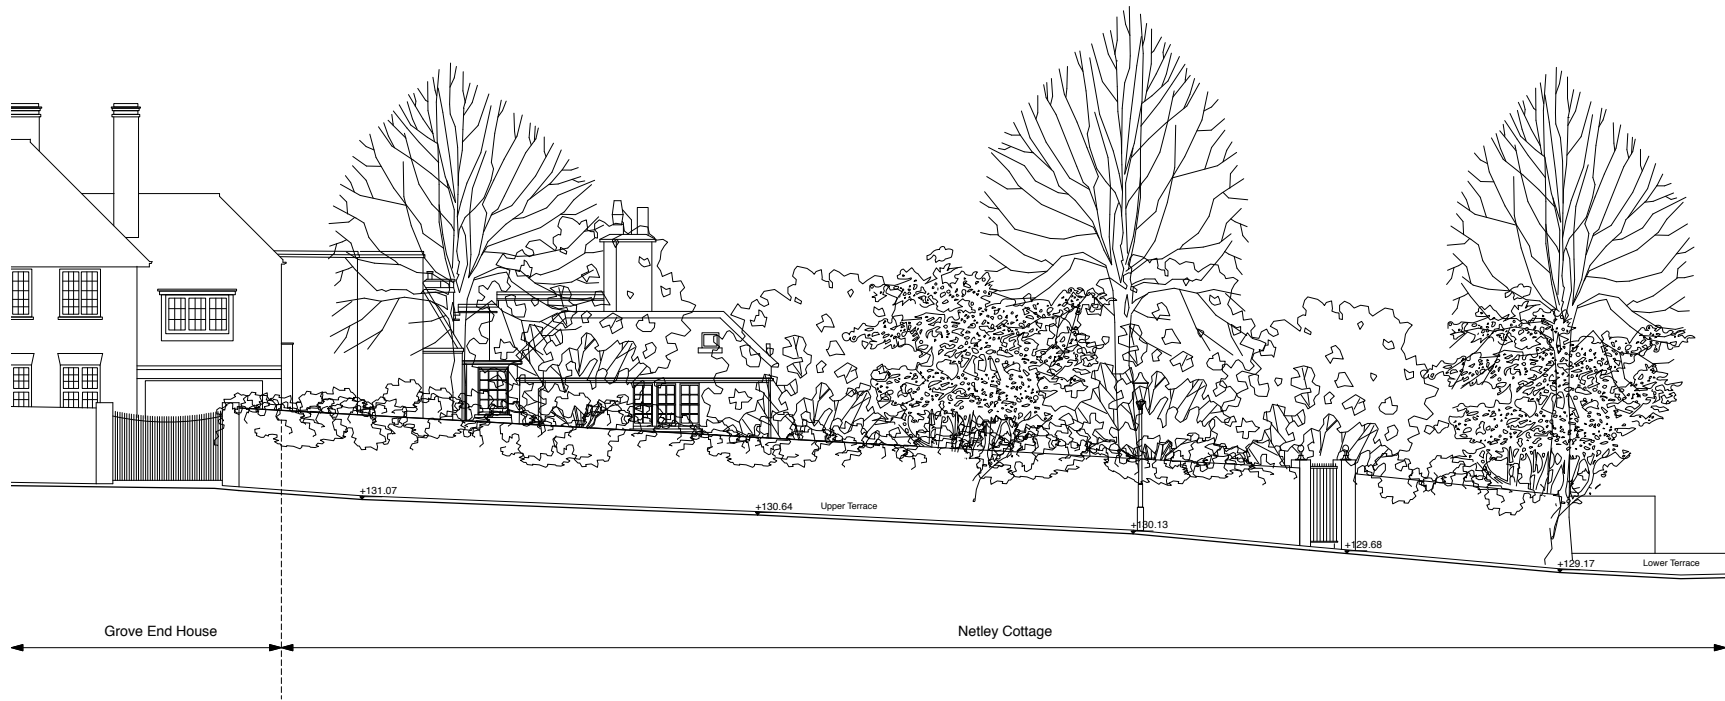

Existing Section E-E

4orm

1-5 Offord Street London N1 1DH
020 7183 7045

studio@4orm.co.uk
www.4orm.co.uk

In association with
HANS VERSTUYFT ARCHITECTEN

Project
Netley Cottage
Hampstead, London NW3


Drawing Title
Existing Sections
EE & FF

Drawing Status
PLANNING

| | | |
|-----------|---------------|-------|
| Date | Scale @ A1/A3 | Drawn |
| July 2020 | 1:100 | JW |


Drawing Number

4134-X.17

 


Do not scale from this drawing.
Dimensions are to be verified on site prior to construction.


Notes

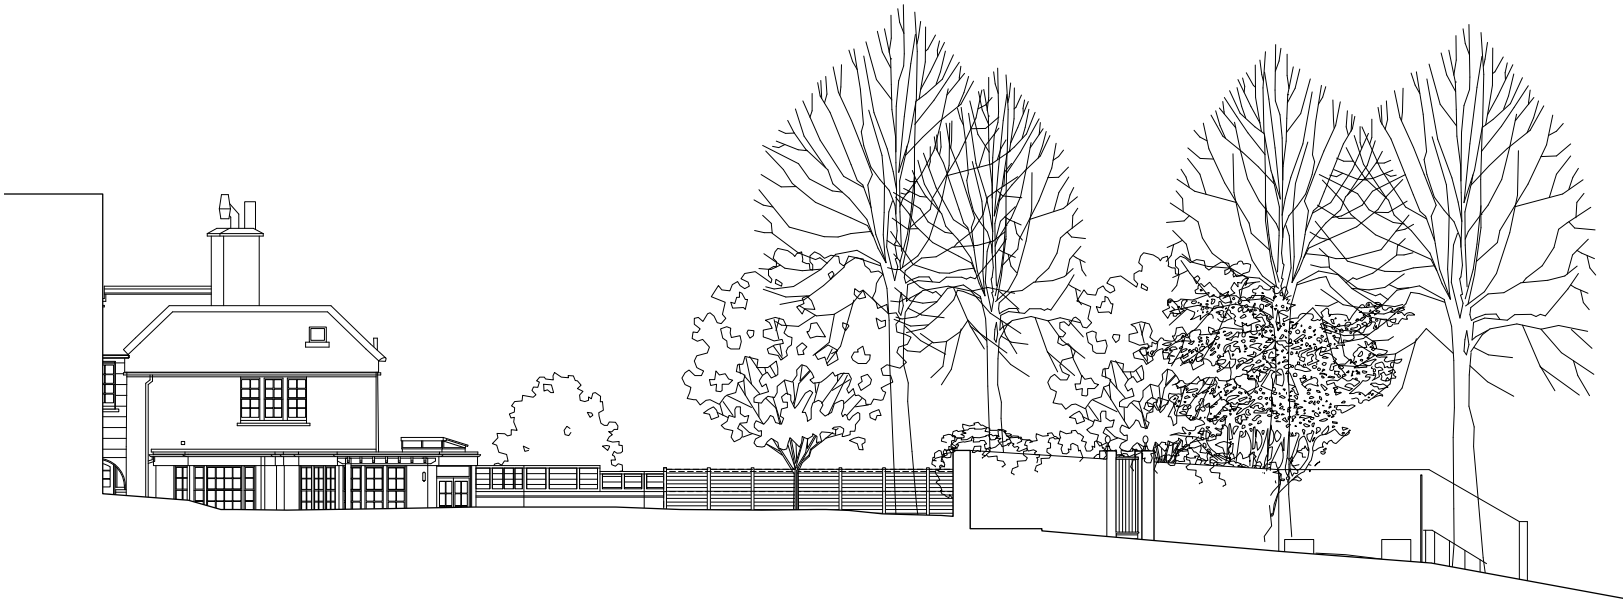

Existing Section G-G

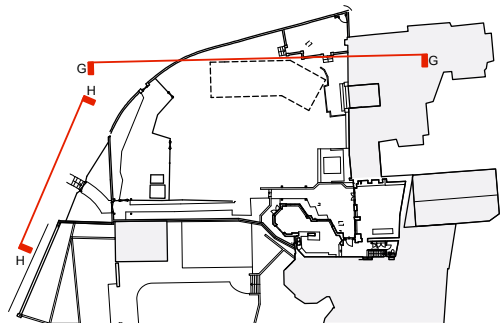

Key Plan

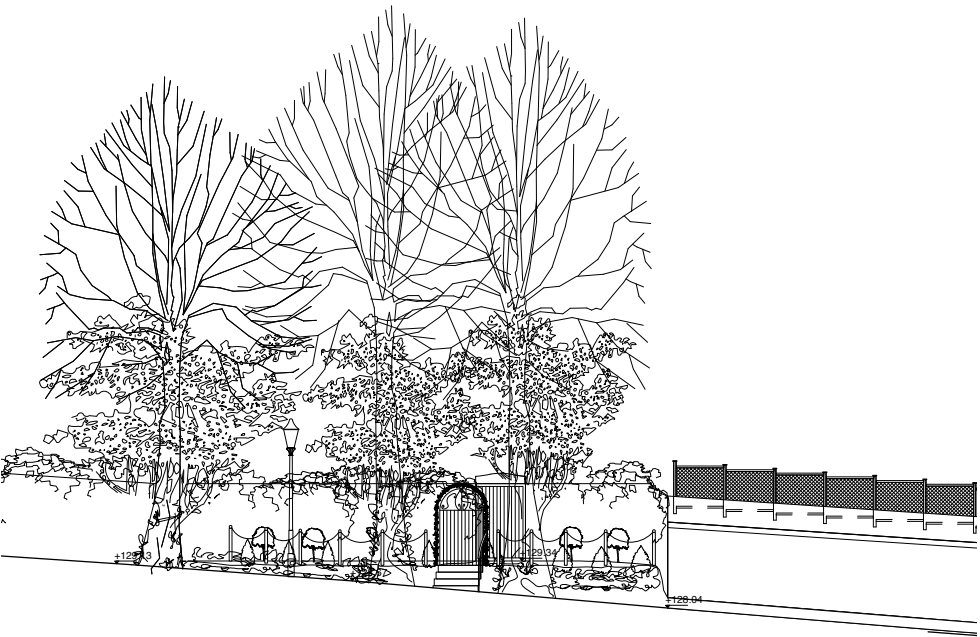

Existing Section H-H



4orm

1-5 Offord Street London N1 1DH
020 7183 7045

studio@4orm.co.uk
www.4orm.co.uk

In association with
HANS VERSTUYFT ARCHITECTEN

Project
Netley Cottage
Hampstead, London NW3

Drawing Title
Existing Sections
G-G & H-H

Drawing Status
PLANNING

Date Scale @ A1/A3 Drawn
AUG 2020 1:100 EW


Drawing Number

4134-X.18


0 1 2 3 4 5 6 7 8 9 10 metres

Do not scale from this drawing.
Dimensions are to be verified on site prior to construction.

Notes

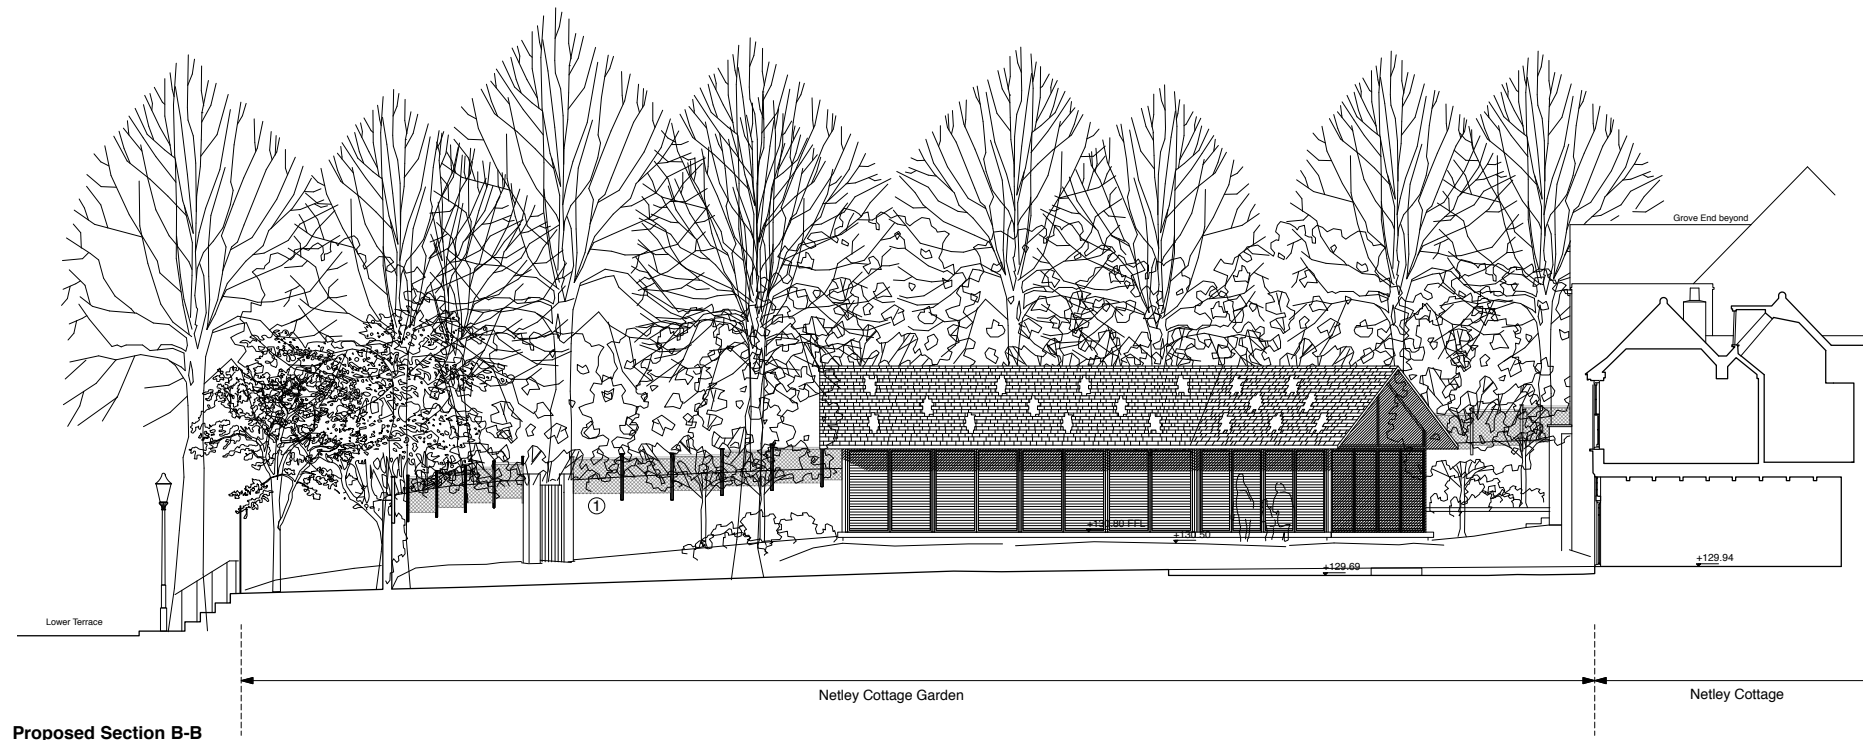

Proposed Section B-B

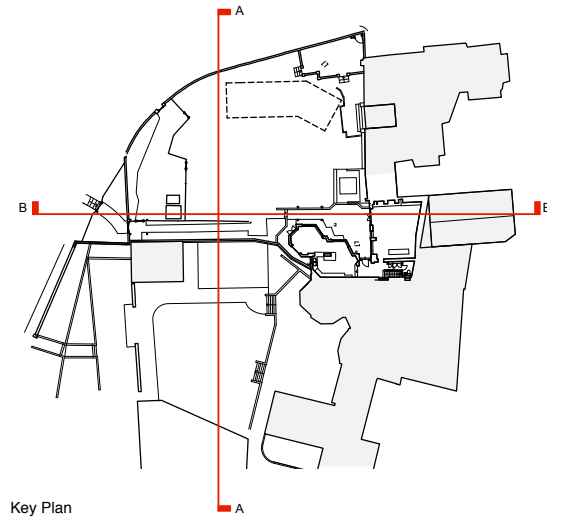

Key Plan


KEY:

- 1) Timber trellis to perimeter wall
- 2) New opening with steps through boundary garden wall

For materials for proposed pool house
building please see drawings
4134-P.110, P.111, P.112 & P.113



Proposed Section A-A

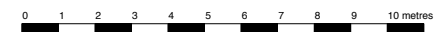

4orm

1-5 Offord Street London N1 1DH
020 7183 7045

studio@4orm.co.uk
www.4orm.co.uk

In association with
HANS VERSTUYFT ARCHITECTEN

Project
Netley Cottage
Hampstead, London NW3

Drawing Title
Proposed Sections
AA & BB

Drawing Status
PLANNING

Date
July 2020


Scale @ A1/A3
1:100

Drawn
JW


Drawing Number
4134-P.15

Do not scale from this drawing.
Dimensions are to be verified on site prior to construction.


Notes

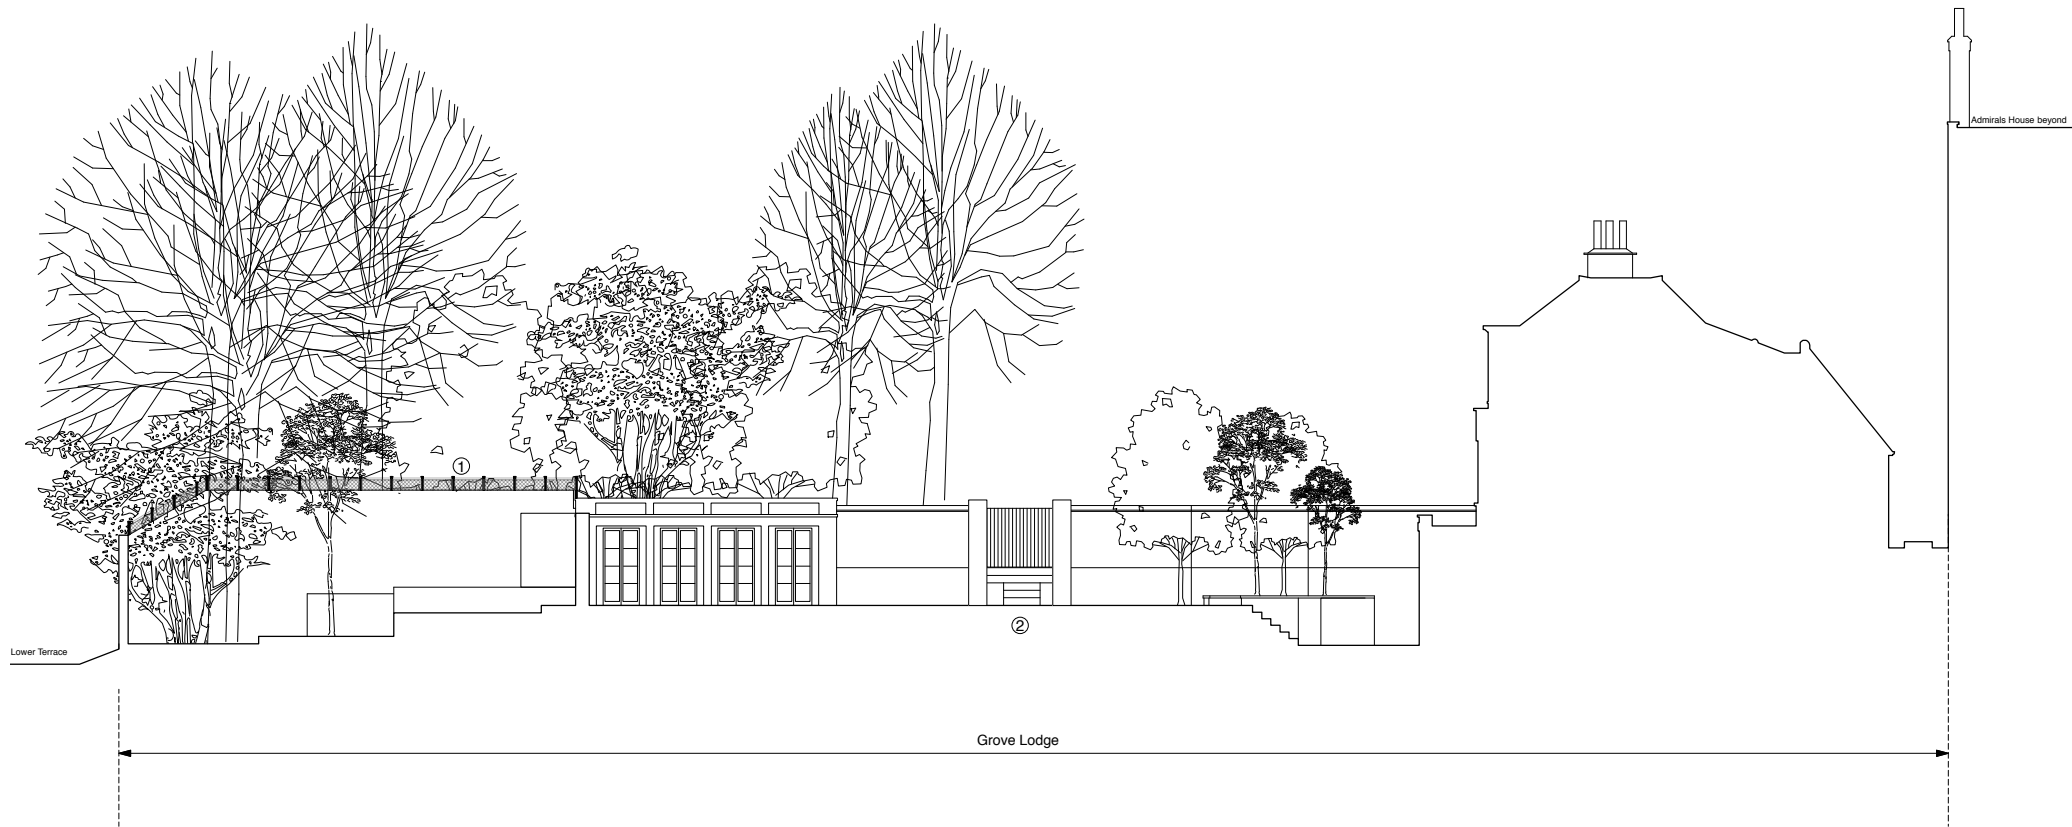

Proposed Section D-D

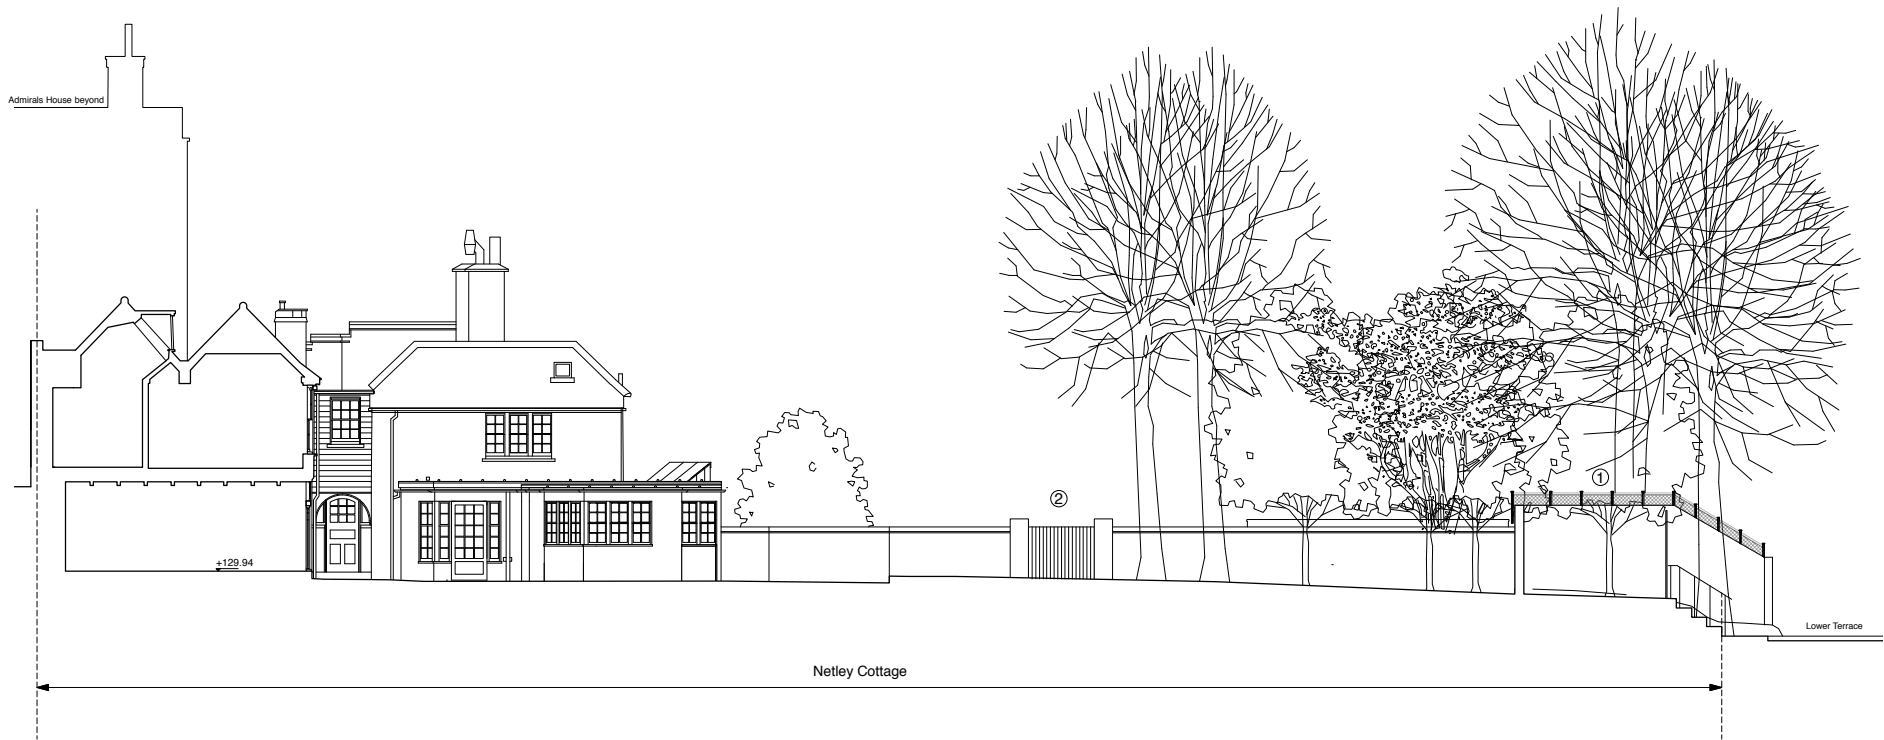

Proposed Section C-C

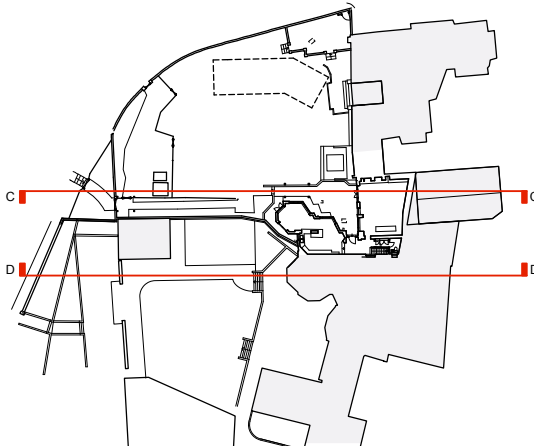

Key Plan

KEY:

- 1) Timber trellis to perimeter wall
- 2) New opening with steps through boundary garden wall



4orm

1-5 Offord Street London N1 1DH
020 7183 7045

studio@4orm.co.uk
www.4orm.co.uk

In association with
HANS VERSTUYFT ARCHITECTEN

Project
Netley Cottage
Hampstead, London NW3

Drawing Title
Proposed Sections
CC & DD

Drawing Status
PLANNING


Date Scale @ A1/A3 Drawn
July 2020 1:100 JW

Drawing Number


4134-P.16

Do not scale from this drawing.
Dimensions are to be verified on site prior to construction.

Notes

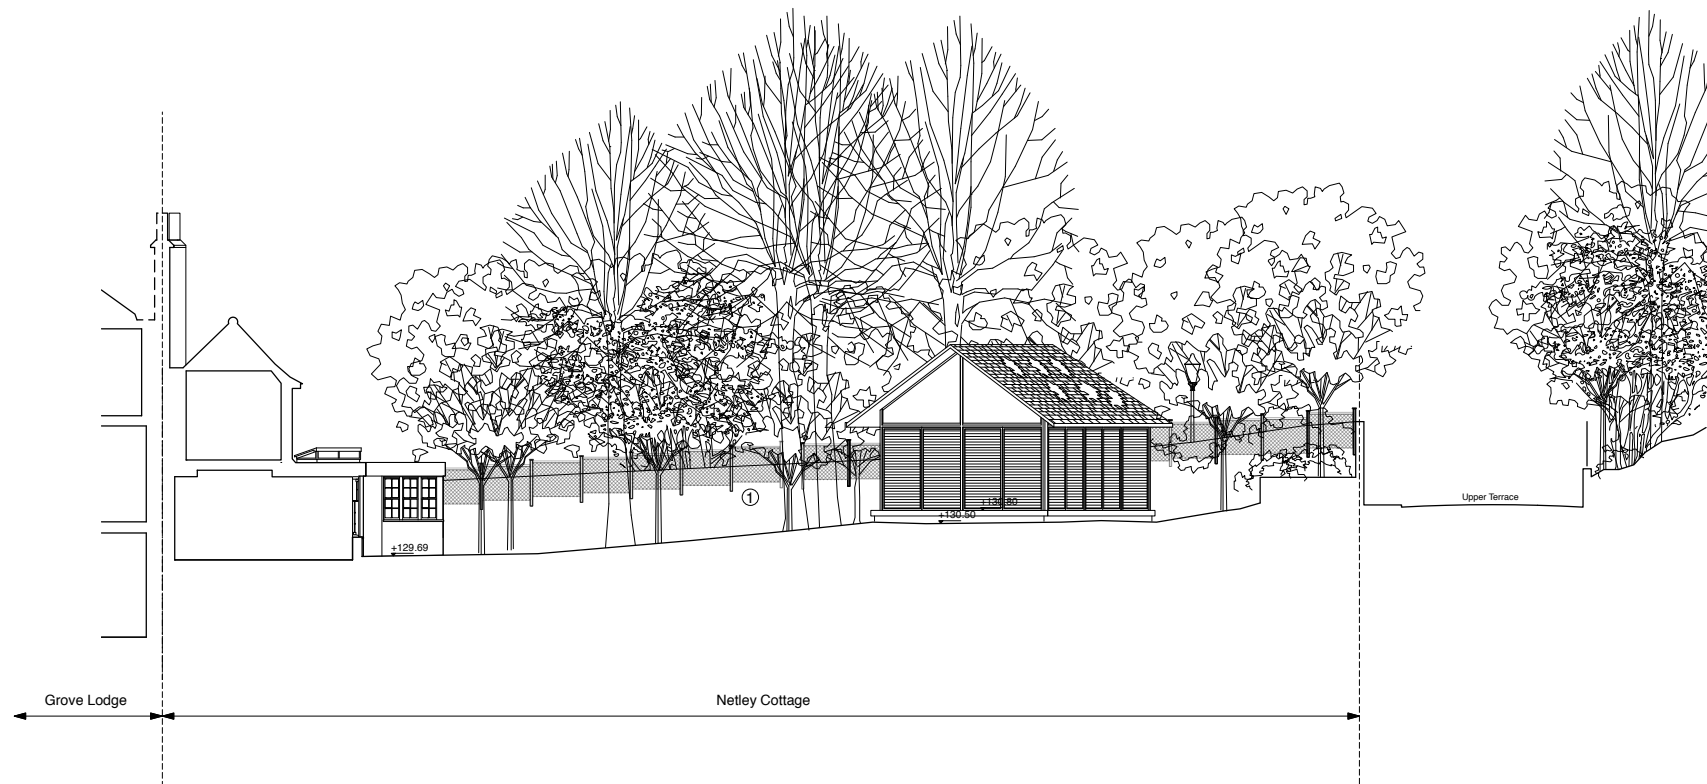

Proposed Section F-F

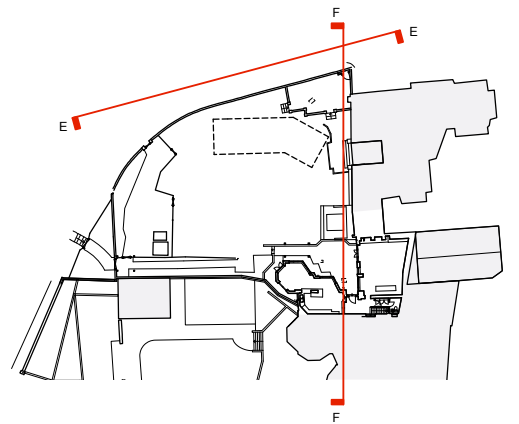


Key Plan


KEY:

1) Timber trellis to perimeter wall

For materials for proposed pool house
building please see drawings
4134-P.110, P.111, P.112 & P.113

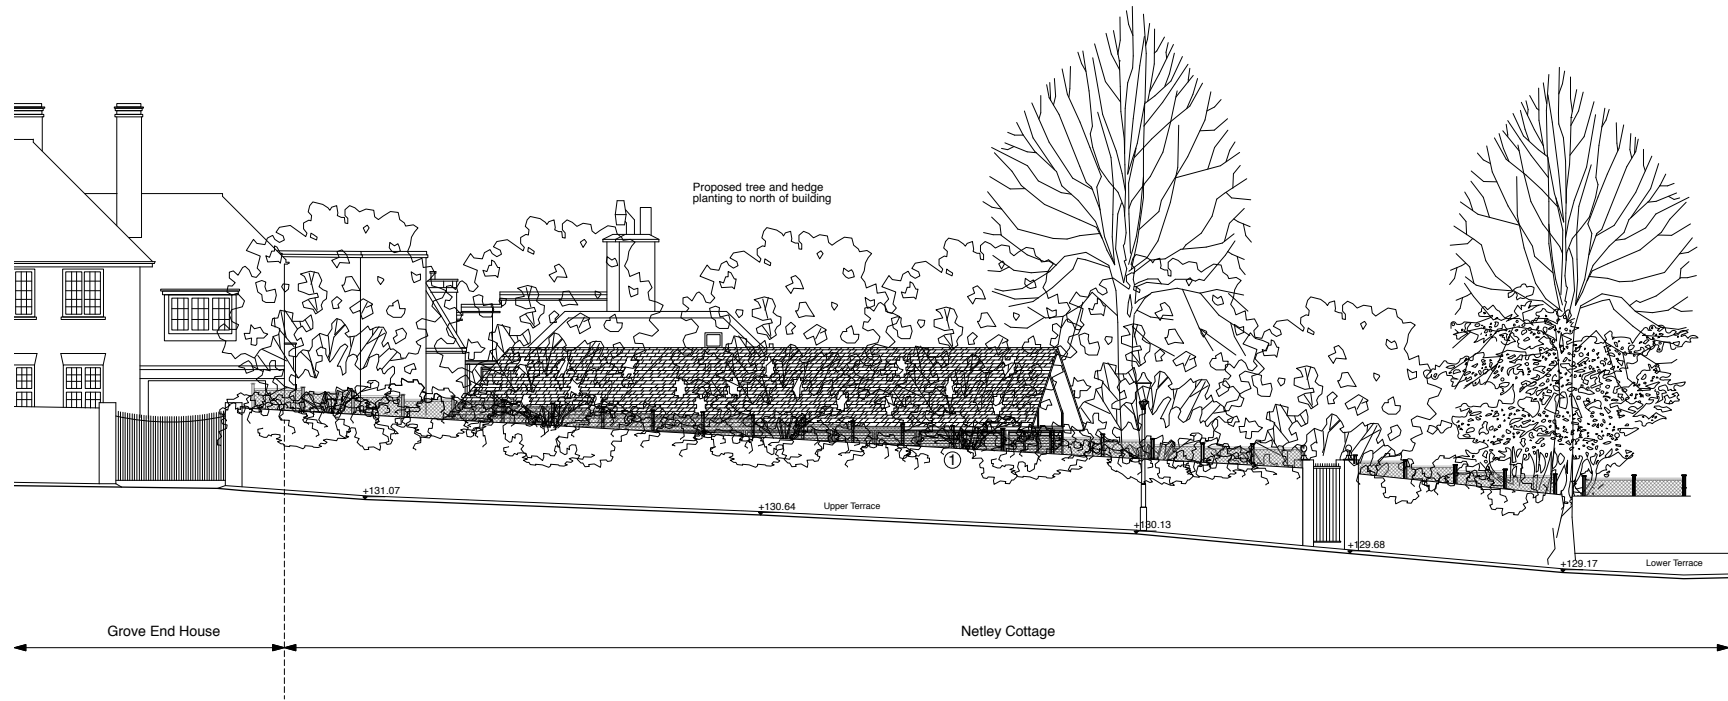

Proposed Section E-E

 

4orm

1-5 Offord Street London N1 1DH
020 7183 7045

studio@4orm.co.uk
www.4orm.co.uk

In association with
HANS VERSTUYFT ARCHITECTEN

Project
Netley Cottage
Hampstead, London NW3

Drawing Title
Proposed Sections
EE & FF

Drawing Status
PLANNING

Date
July 2020

Scale @ A1/A3
1:100


Drawn
JW

Drawing Number


4134-P.17

Do not scale from this drawing.
Dimensions are to be verified on site prior to construction.


Notes

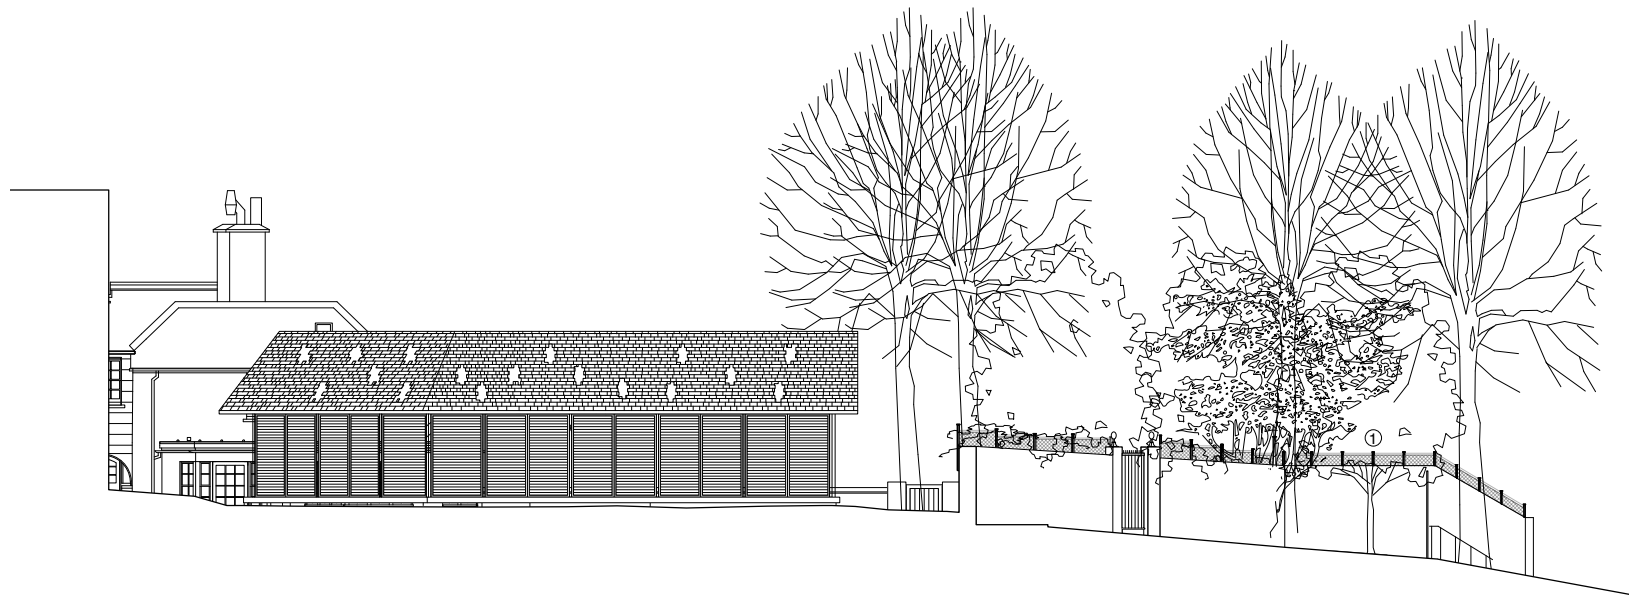

Proposed Section G-G

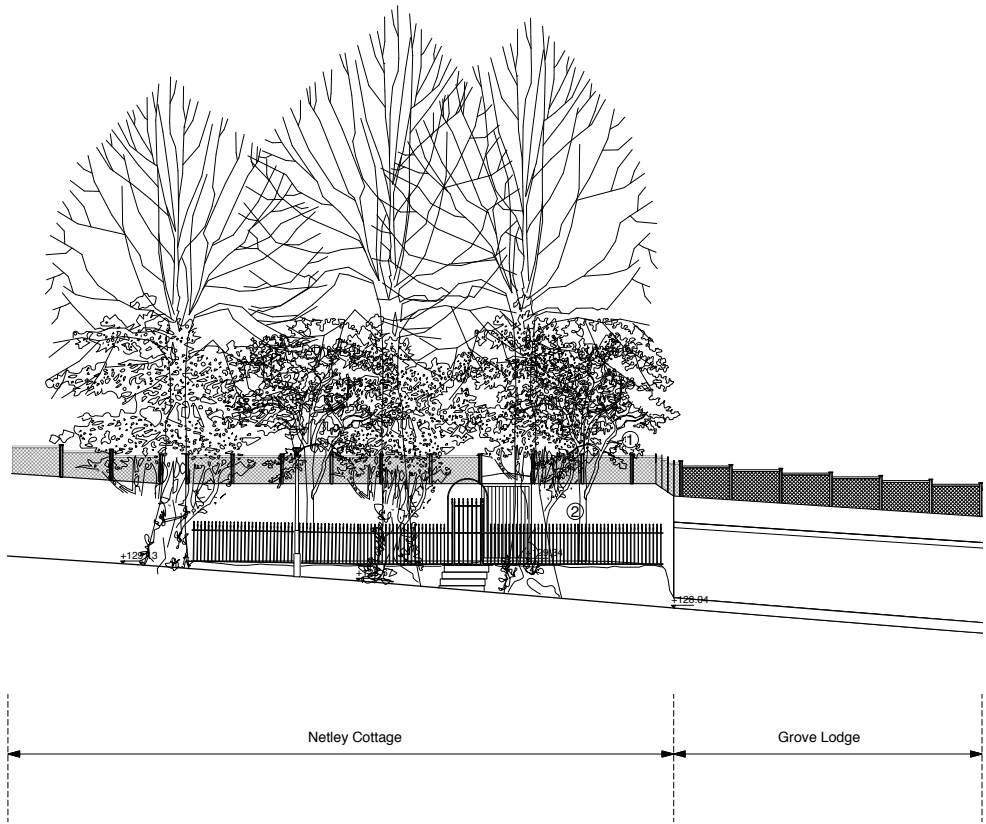

Proposed Section H-H

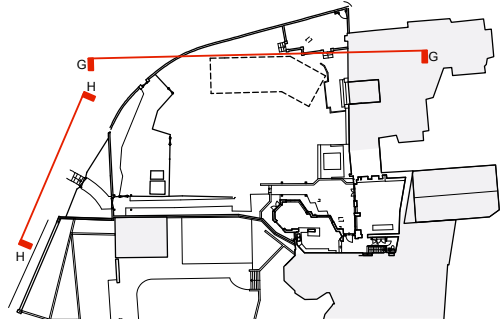

Key Plan

KEY:

- 1) Timber trellis to perimeter wall
- 2) New black painted railings with entrance gate

For materials for proposed pool house
building please see drawings
4134-P.110, P.111, P.112 & P.113

4orm

1-5 Offord Street London N1 1DH
020 7183 7045

studio@4orm.co.uk
www.4orm.co.uk

In association with
HANS VERSTUYFT ARCHITECTEN

Project
Netley Cottage
Hampstead, London NW3

Drawing Title
Proposed Sections
G-G & H-H

Drawing Status
PLANNING

Date Scale @ A1/A3 Drawn
AUG 2020 1:100 EW

Drawing Number
4134-P.18

0 1 2 3 4 5 6 7 8 9 10 metres