

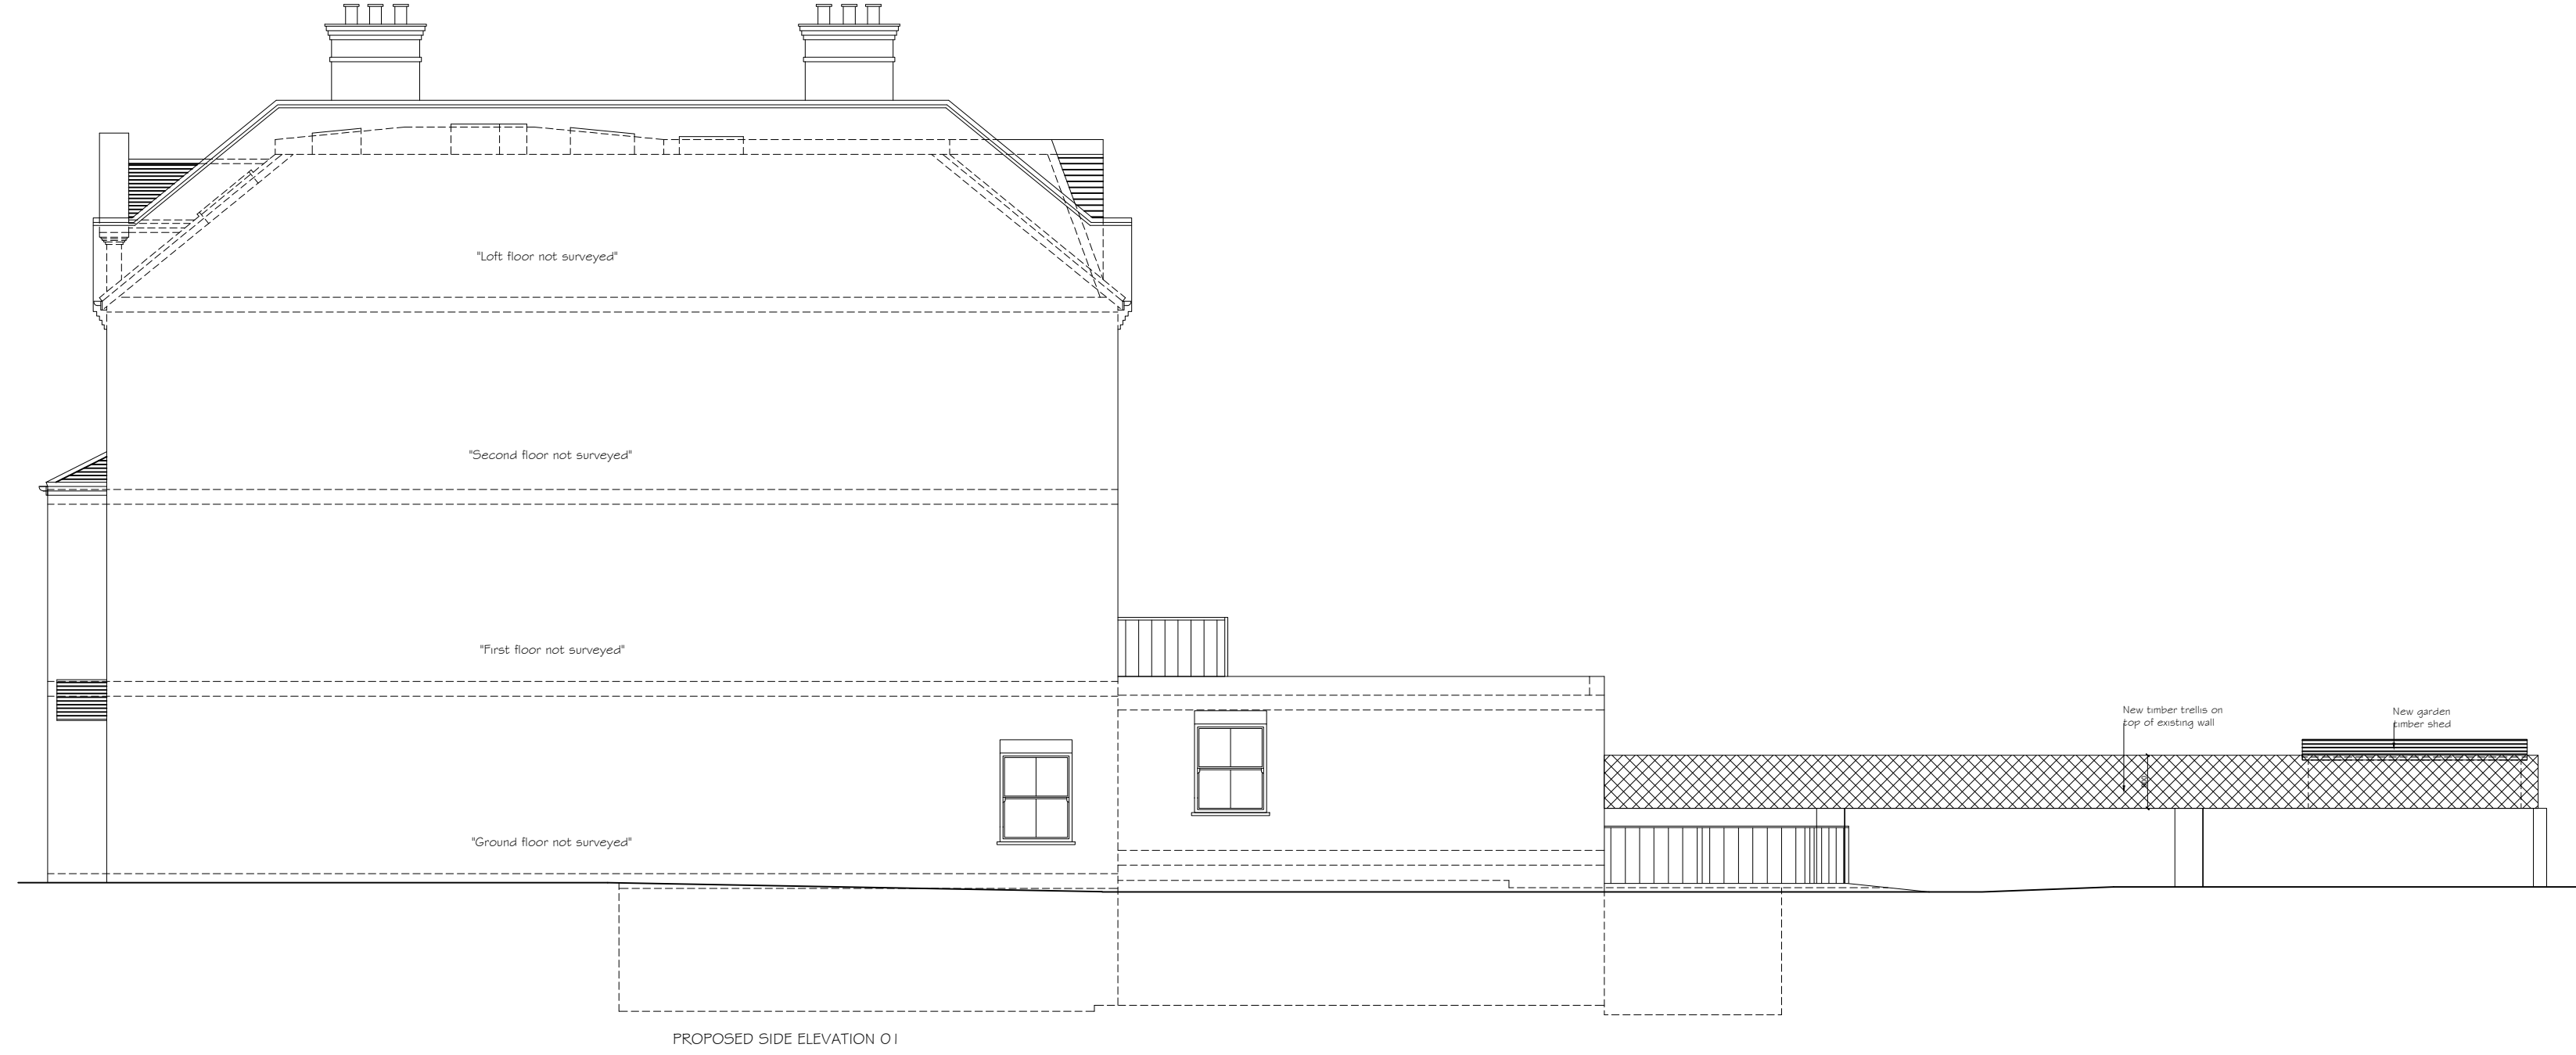
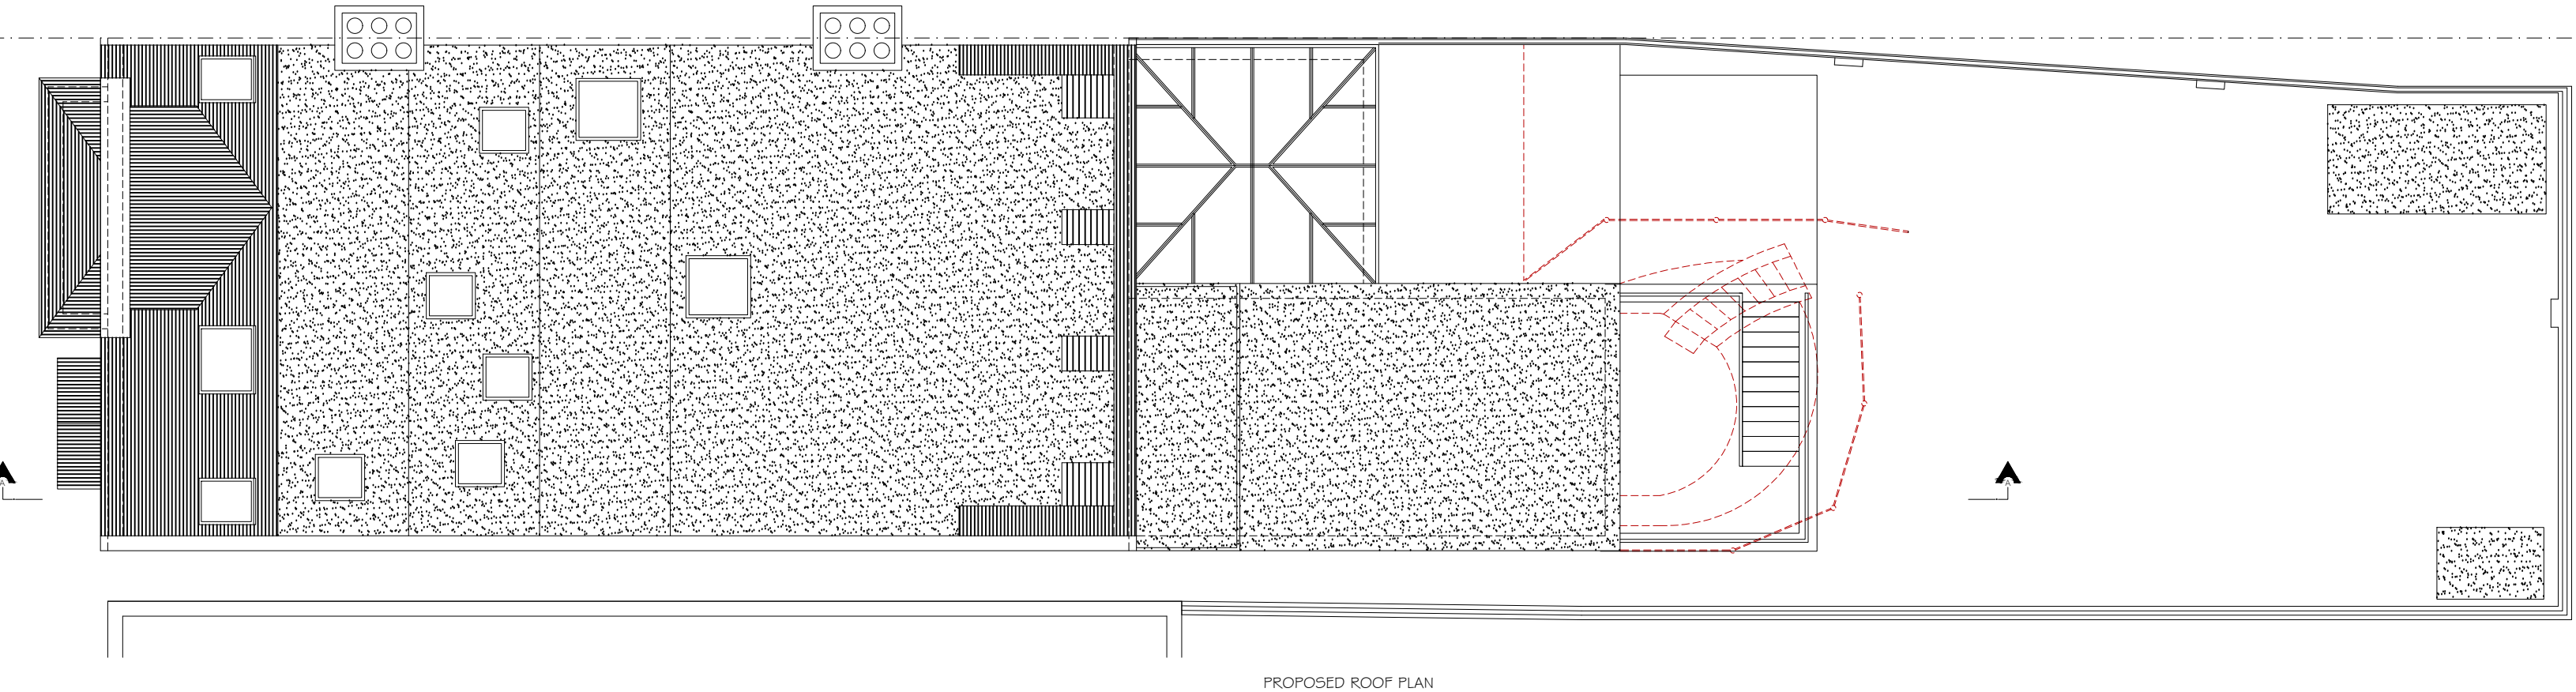


PROPOSED 1:100

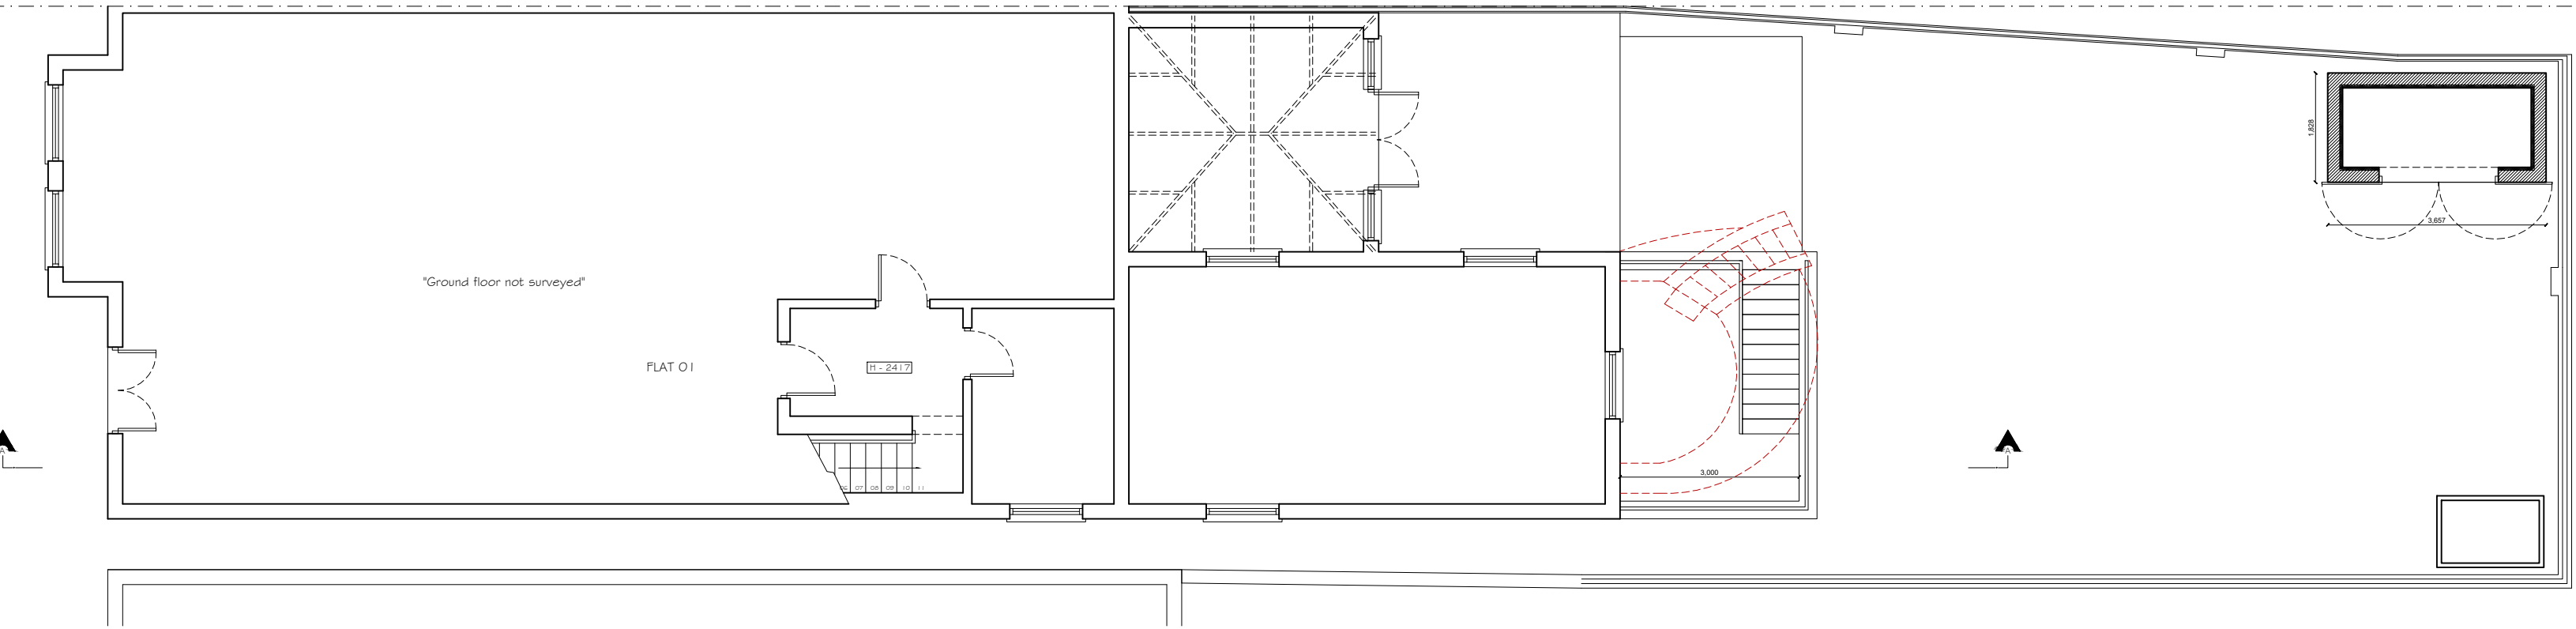

Copyright © Studio136 Architects Ltd  
This drawing which is the property of Studio136 Architects Ltd is the subject of Intellectual Property Rights including copyright and design right and shall not be reproduced, copied, loaned or submitted to any other party without the written consent of Studio136 Architects Ltd

This drawing is not to be scaled. Only figured dimensions to be taken. Any discrepancies to be reported to the Studio136 Architects Ltd prior to setting out or ordering of any materials

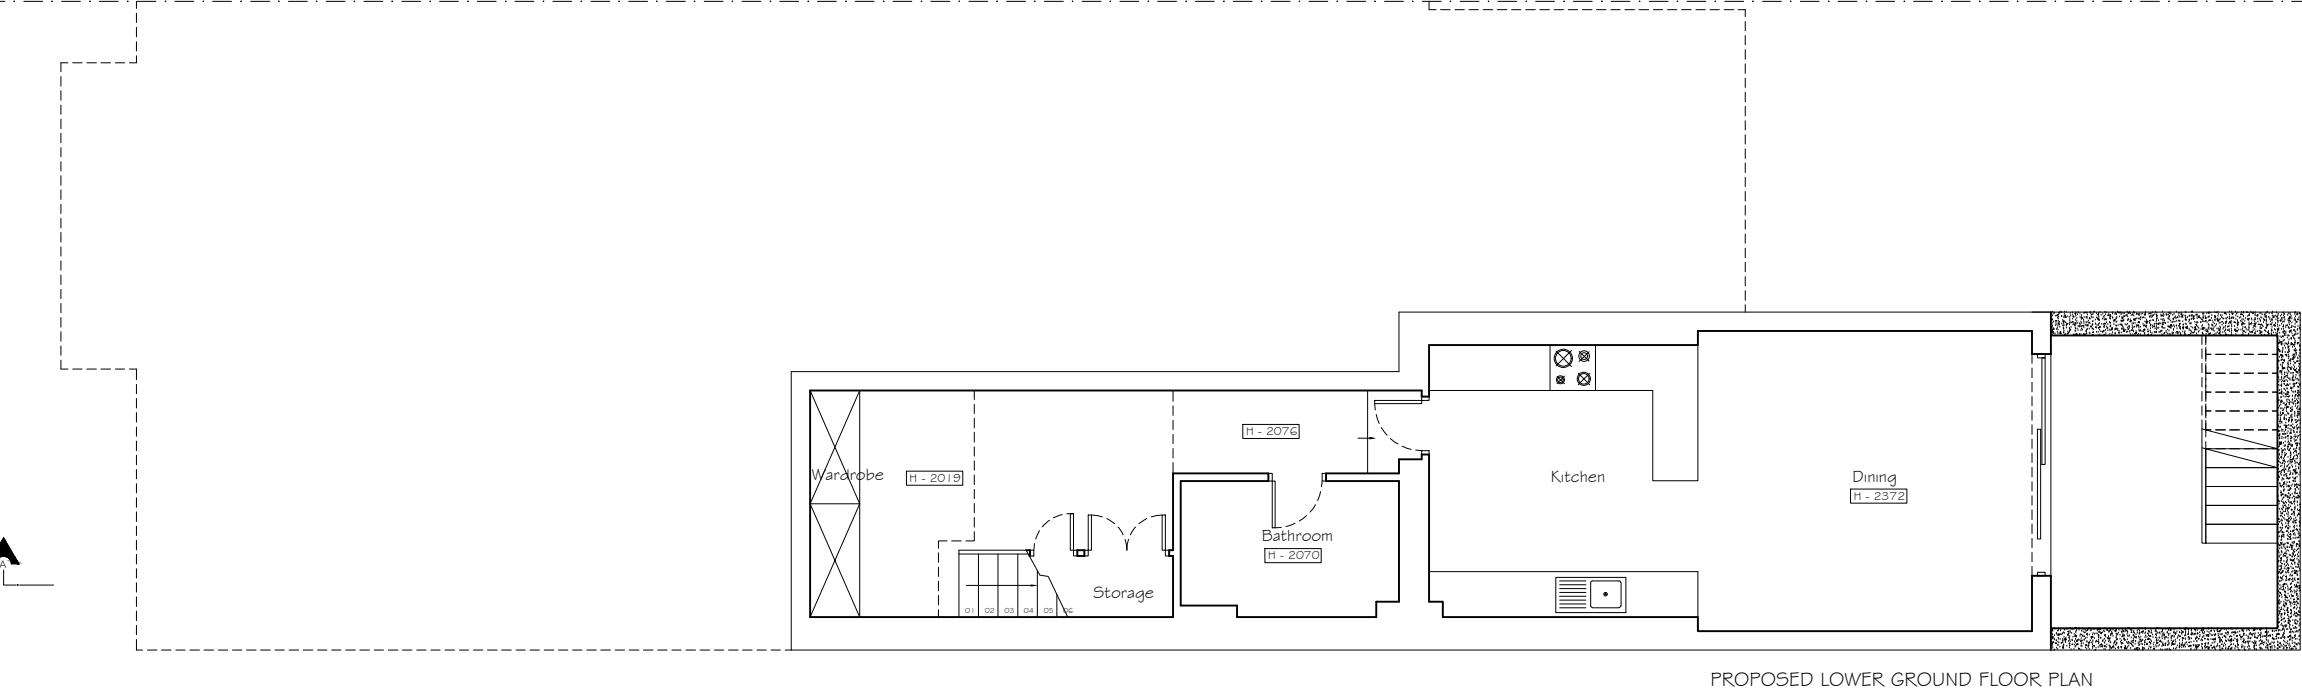

studio  
136 architects  
6 The Broadway, Wembley, Middlesex, HA9 8JT  
Tel/Fax: 020 8907 7131 e-mail: info@studio136.co.uk

Project  
### AT  
90 GREENCROFT GARDENS  
LONDON  
NW6 3PH  
Client  
ME ROBERT WALTON  
90 GREENCROFT GARDENS  
LONDON  
NW6 3PH  
Drawing Title  
PROPOSED PLANS  
SECTION & ELEVATIONS

Scale 1:100 / 1:50 @ A1	Drawn SEPTEMBER 2020	Checked --	Authorised --
Drawing Number ST_S20_90GRE_100	Rev -		