

CLIENT

Dr. C Cooper

PROJECT

5 South Grove
Highgate N6 6BS

DRAWING

EXISTING A


1:100 at A3




HUGH PILKINGTON R.I.B.A.

ARCHITECT


MILL HOUSE GOODERSTONE SWAFFHAM NORFOLK PE33 9BP
T 01366 328 354
E mail@hughpilkington.org

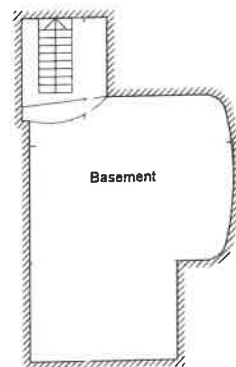


Basement Plan

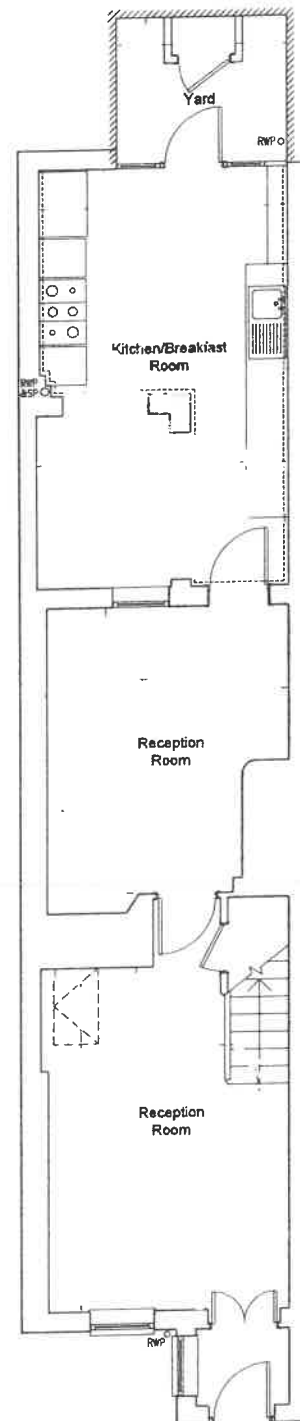


Ground Floor Plan

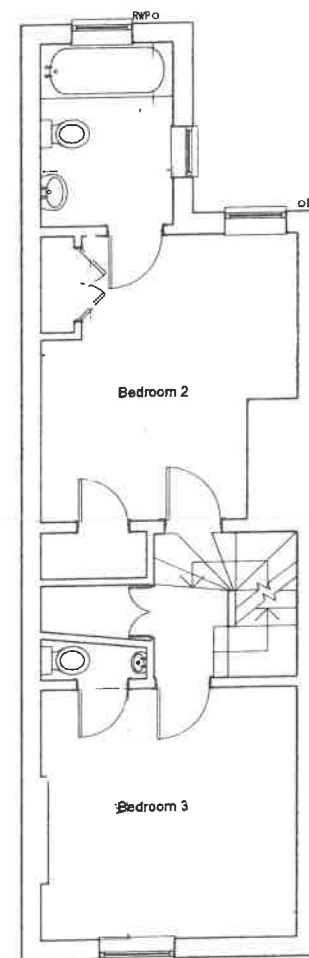

First Floor Plan

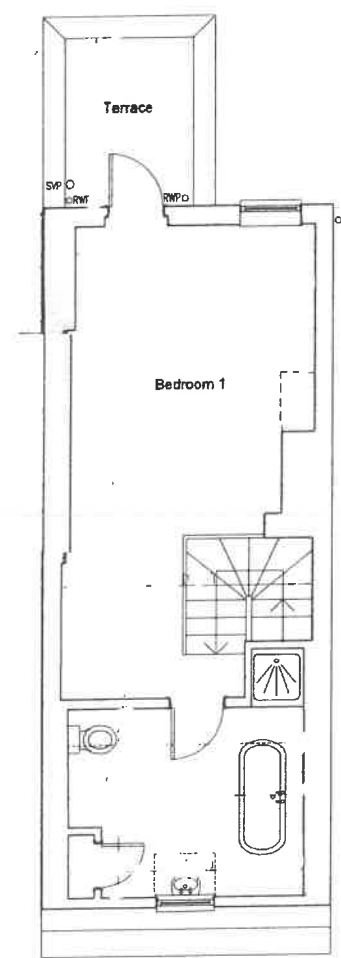


Second Floor Plan

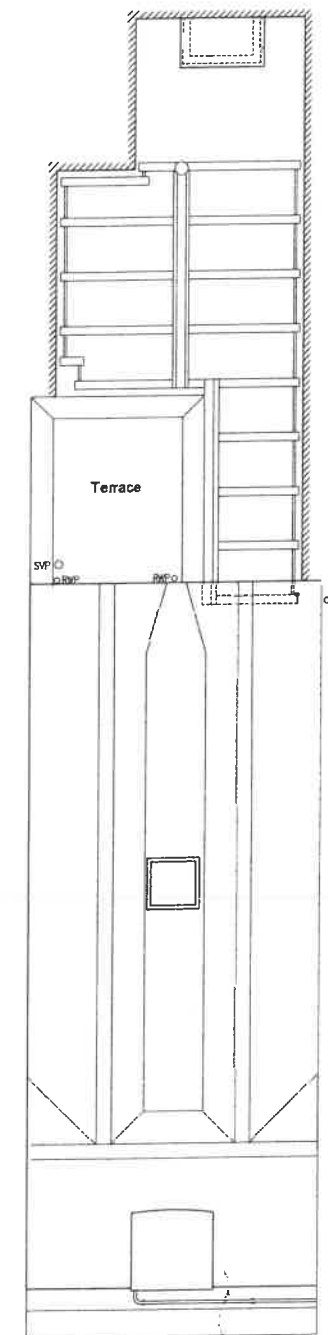


Roof Plan




A 1a
1:100 at A3

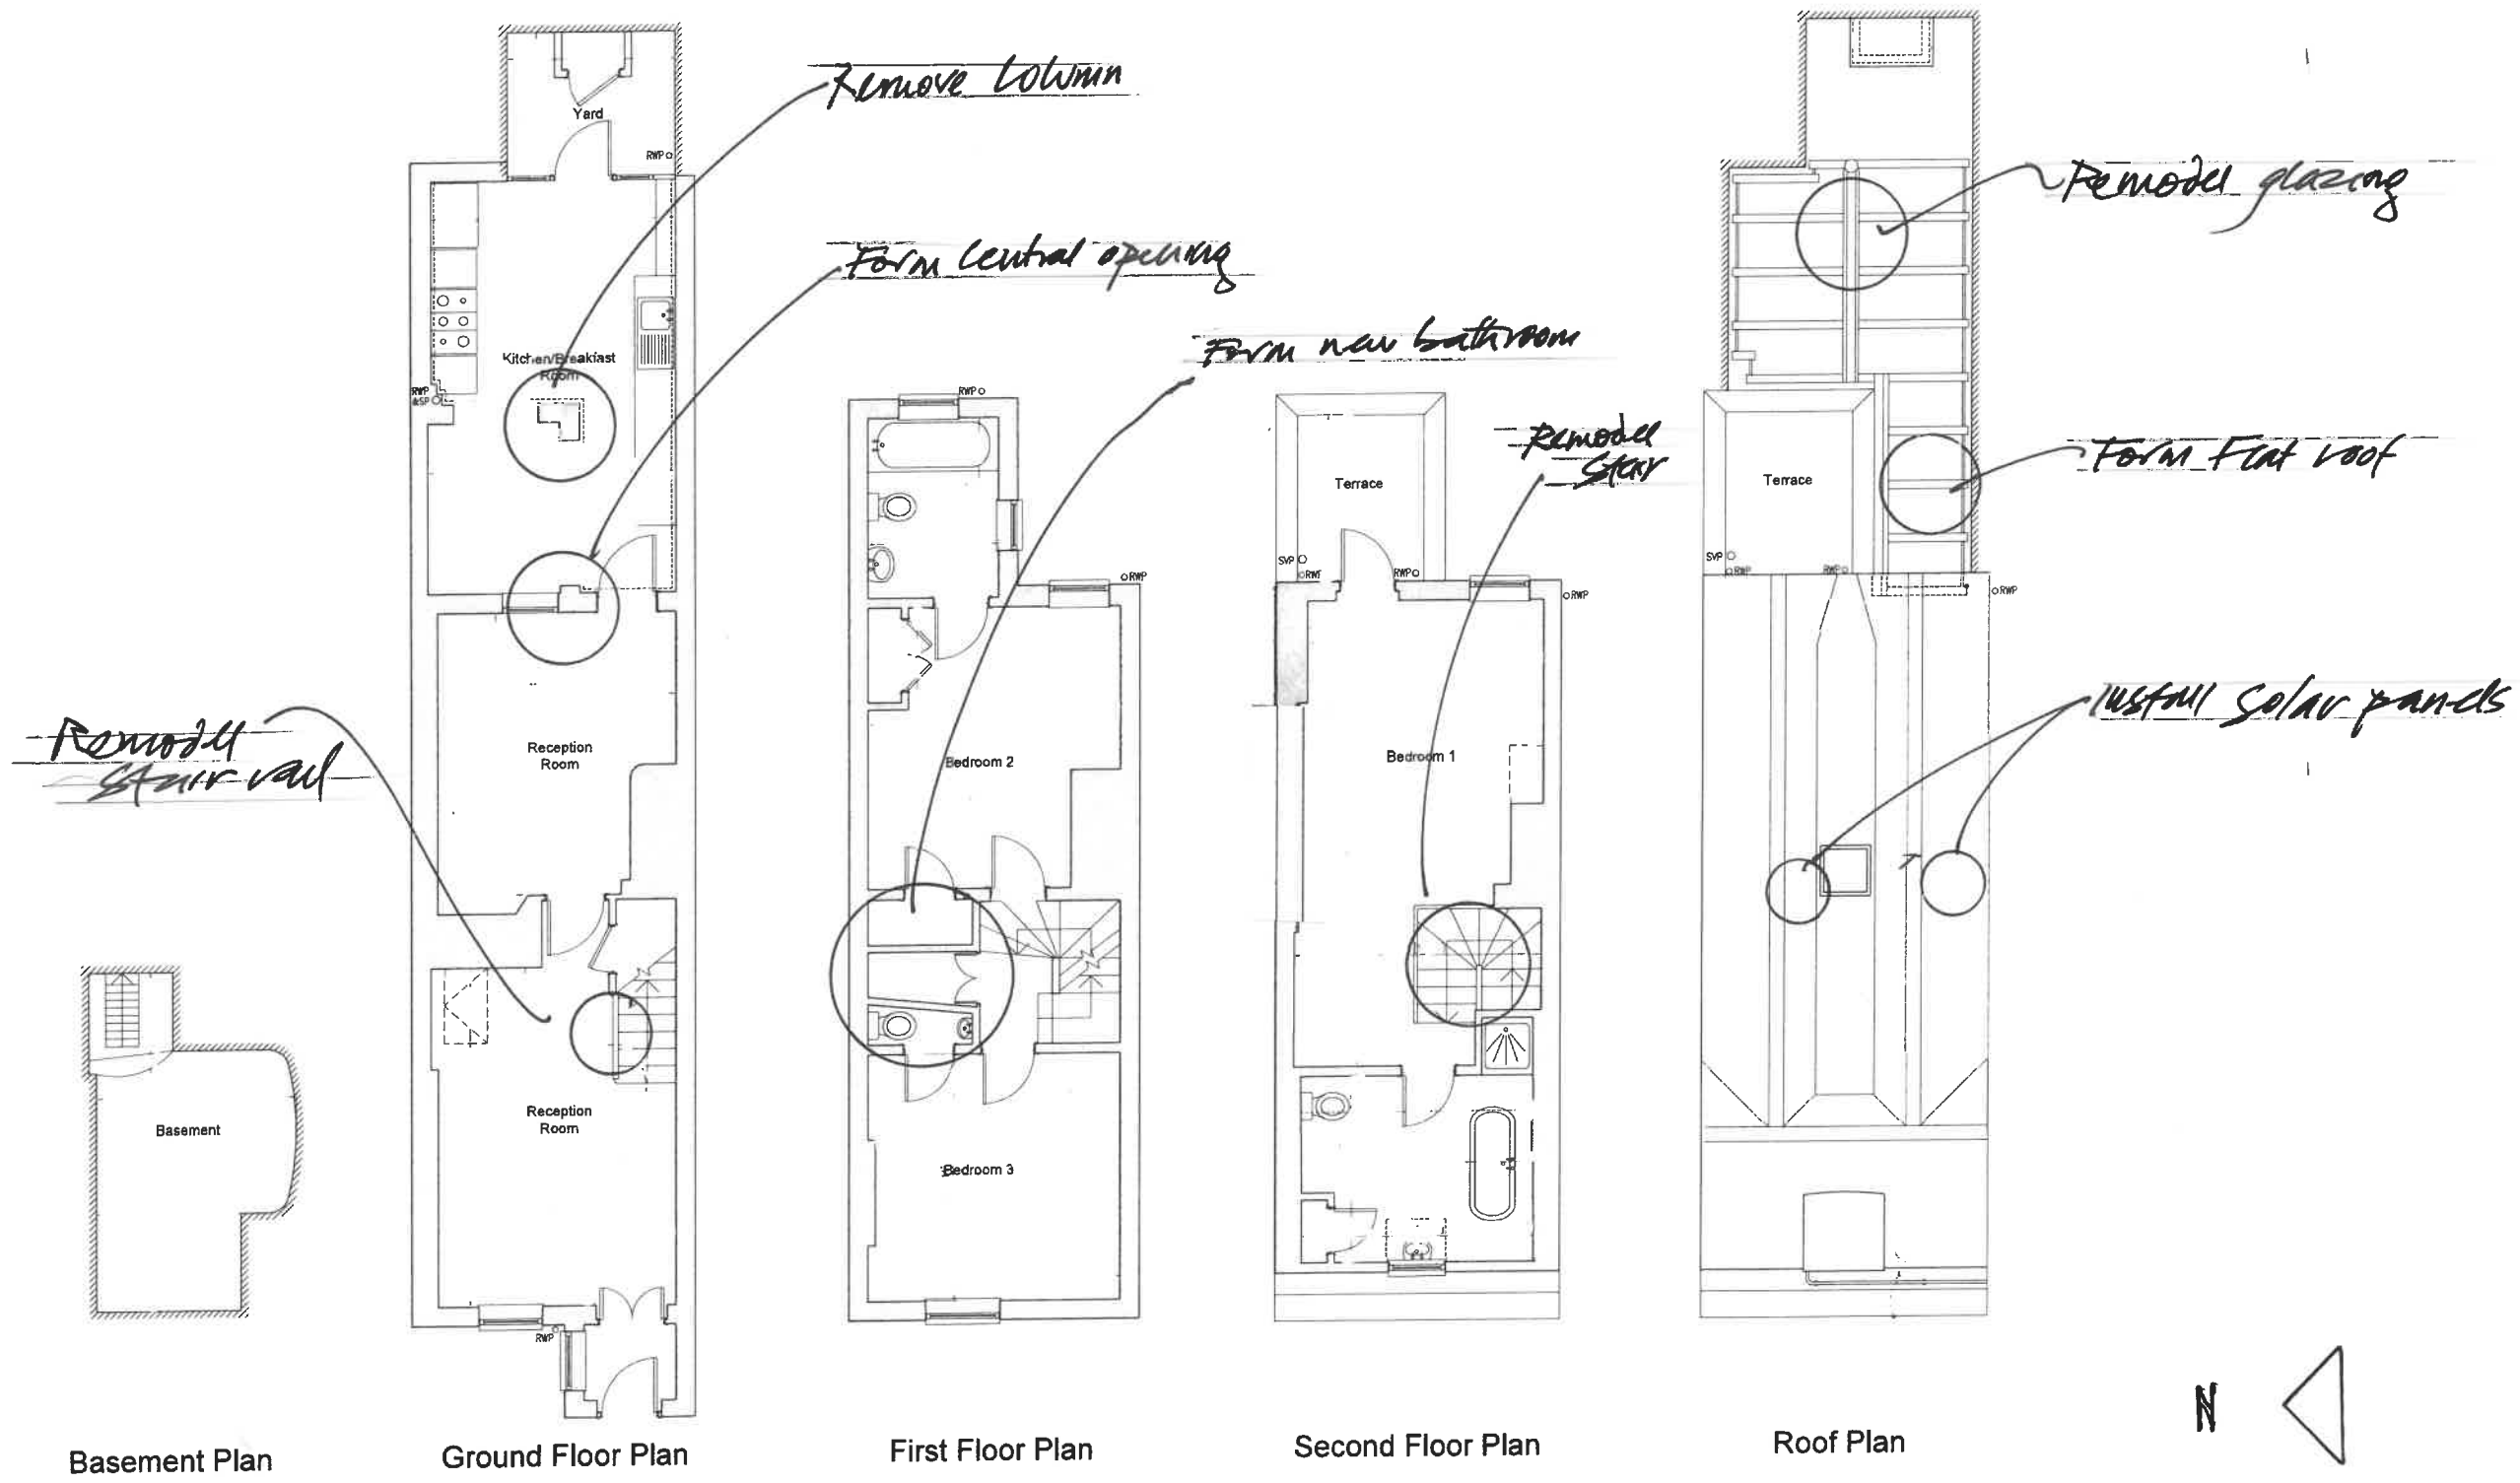


N 
A 1 b
1:100 at A3

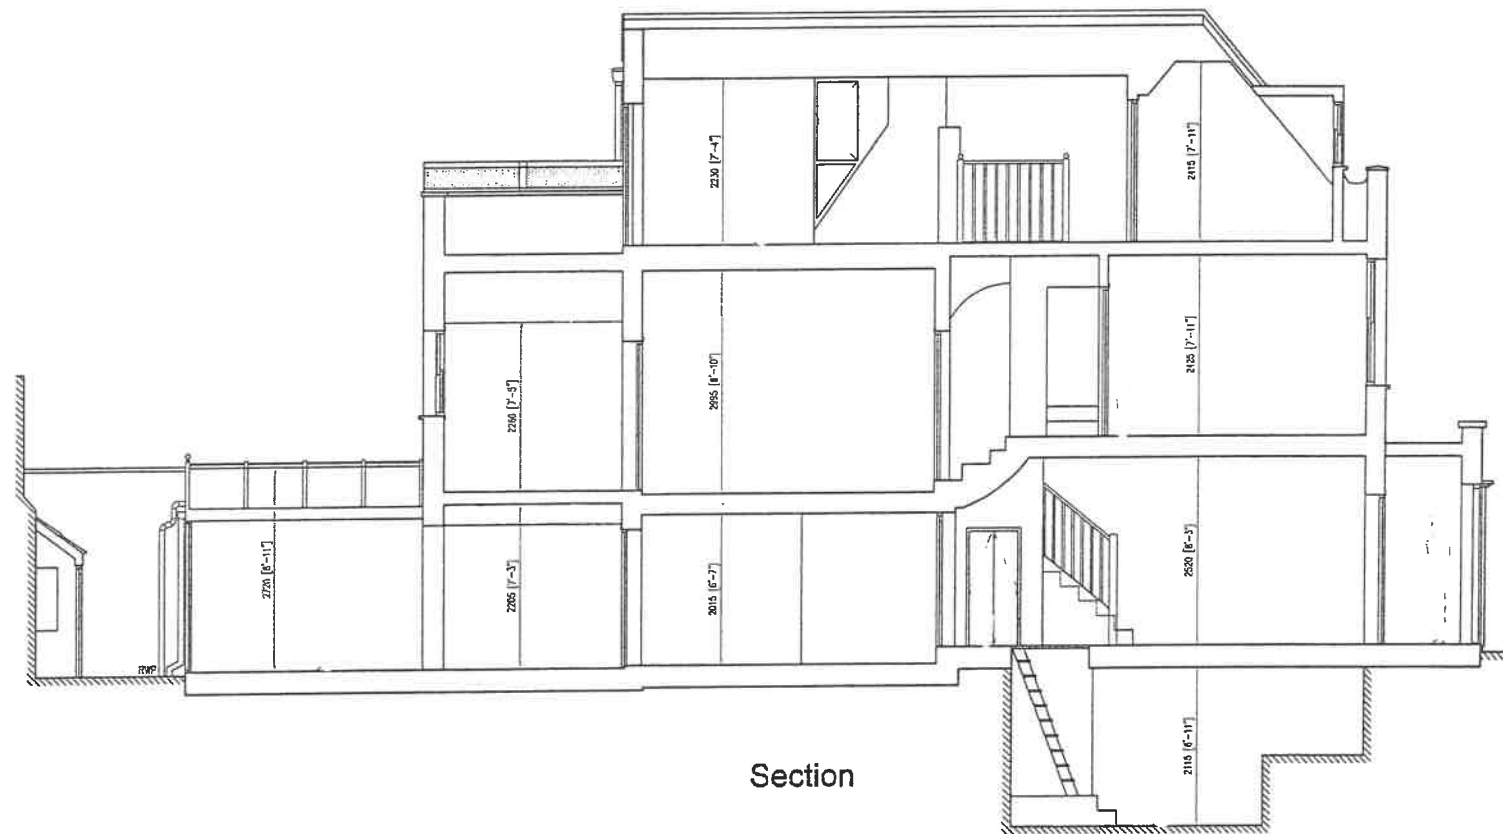

A 2
1:100 at A3


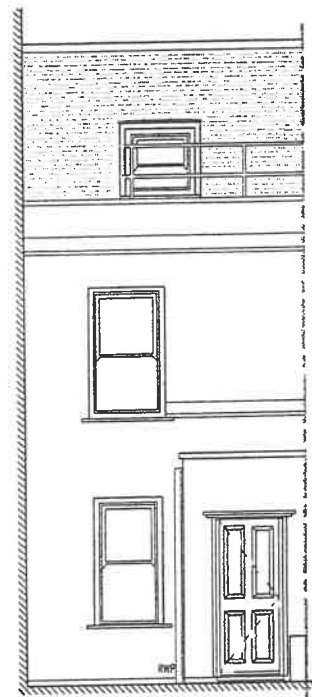


Front Elevation

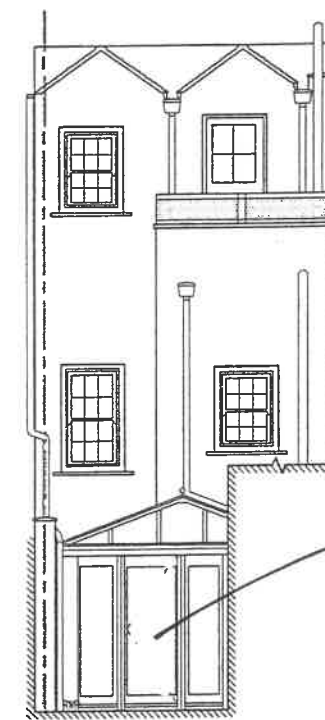

Rear Elevation

A 3
1:100 at A3

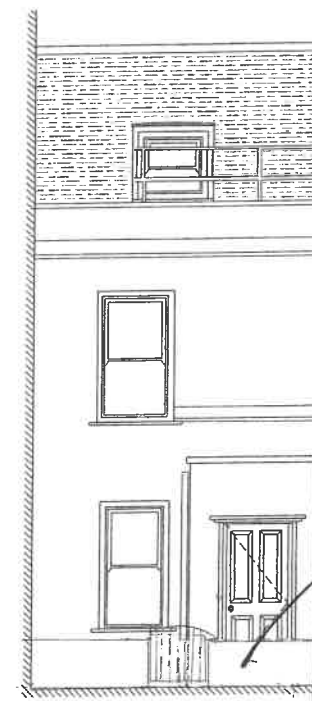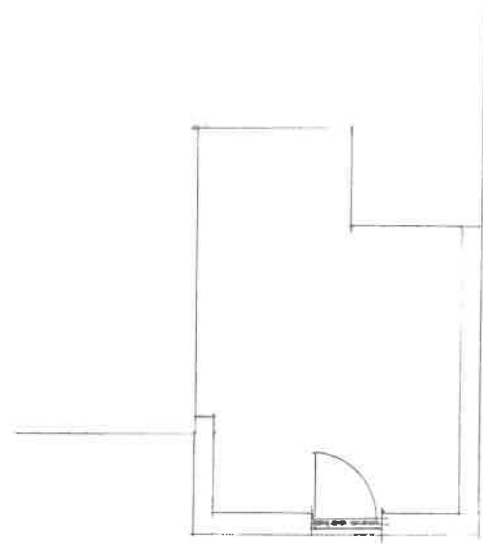

*Form new garden wall,
Railings and gate.*

Front Elevation

FRONT GARDEN / WALL

A 4

1:100 at A3