

CLIENT

Dr. C Cooper

PROJECT

5 South Grove
Highgate N6 6BS

DRAWING

PROPOSED C


1:50 at A3



HUGH PILKINGTON R.I.B.A


ARCHITECT

MILL HOUSE GOODERSTONE SWAFFHAM NORFOLK PE33 9BP
T 01366 328 354
E mail@hughpilkington.org

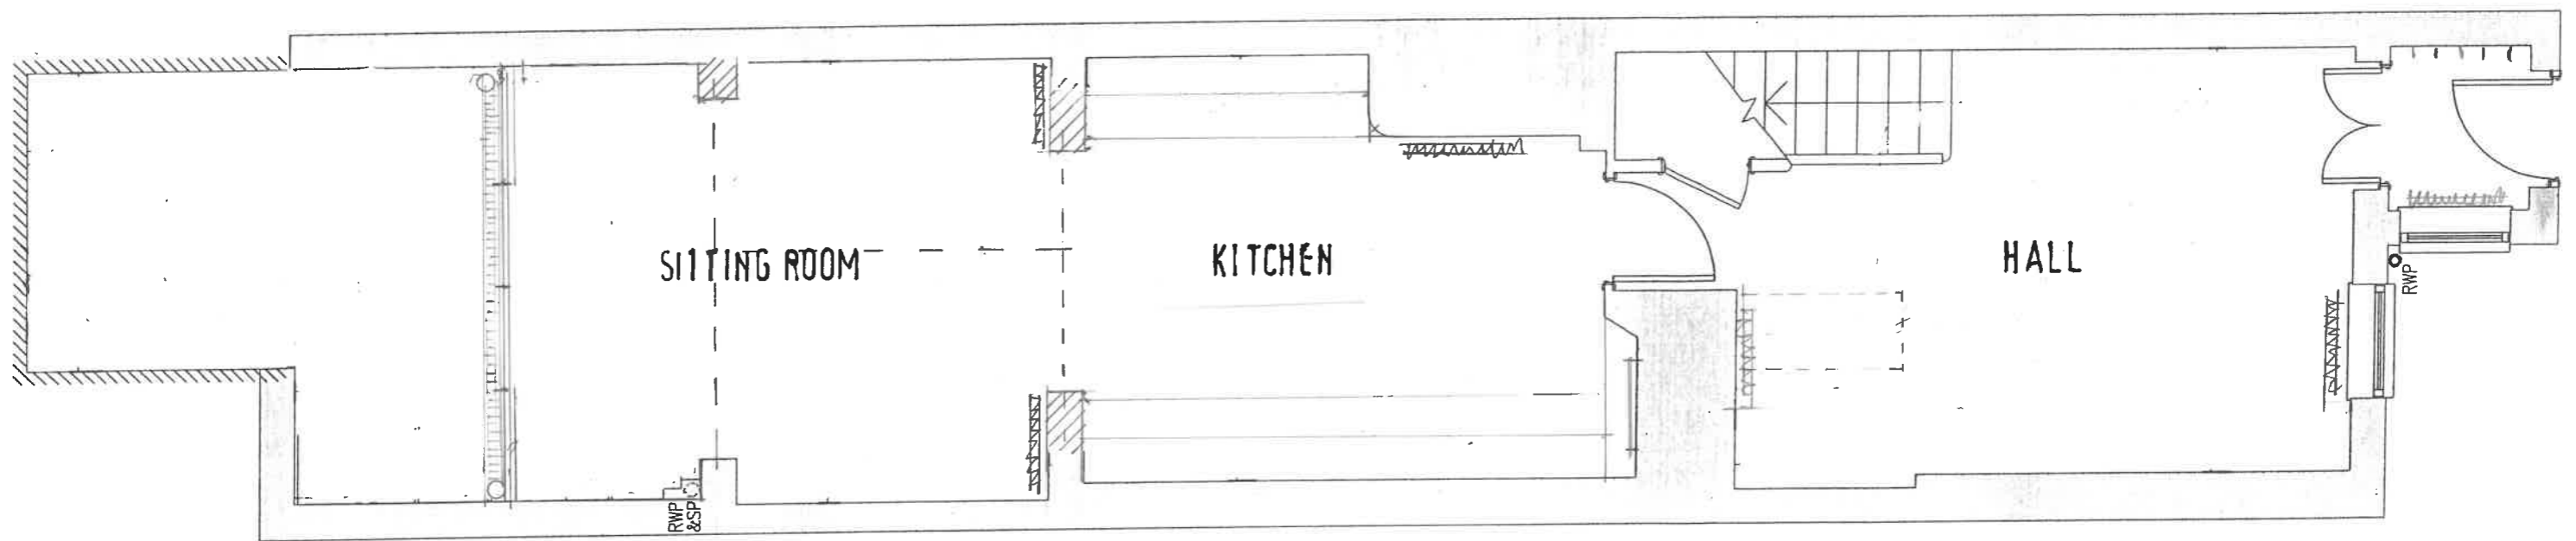


Ground Floor Plan

C 1 1:50 at A3

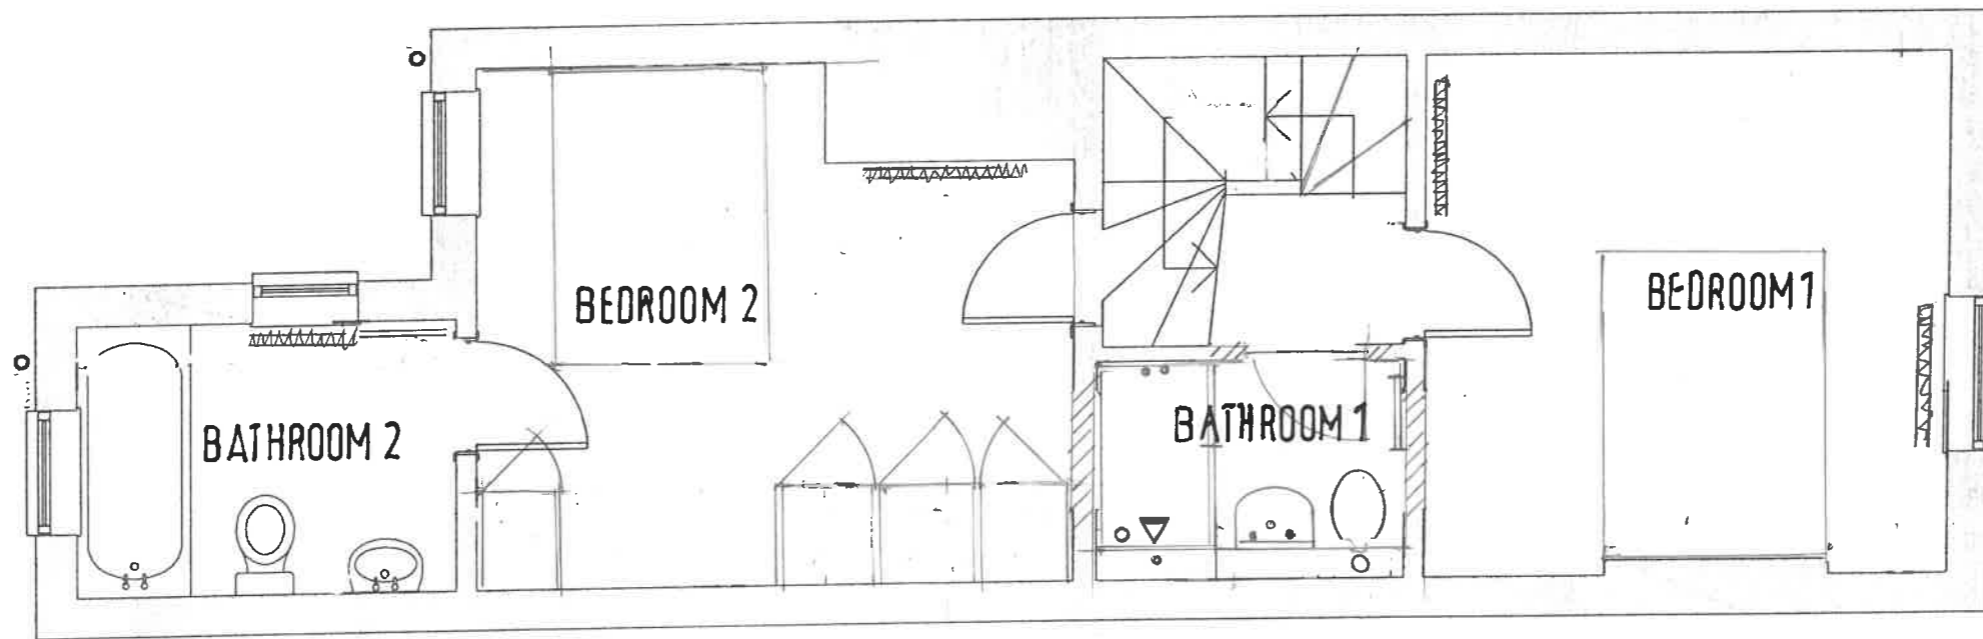


First Floor Plan

C 2 1:50 at A3

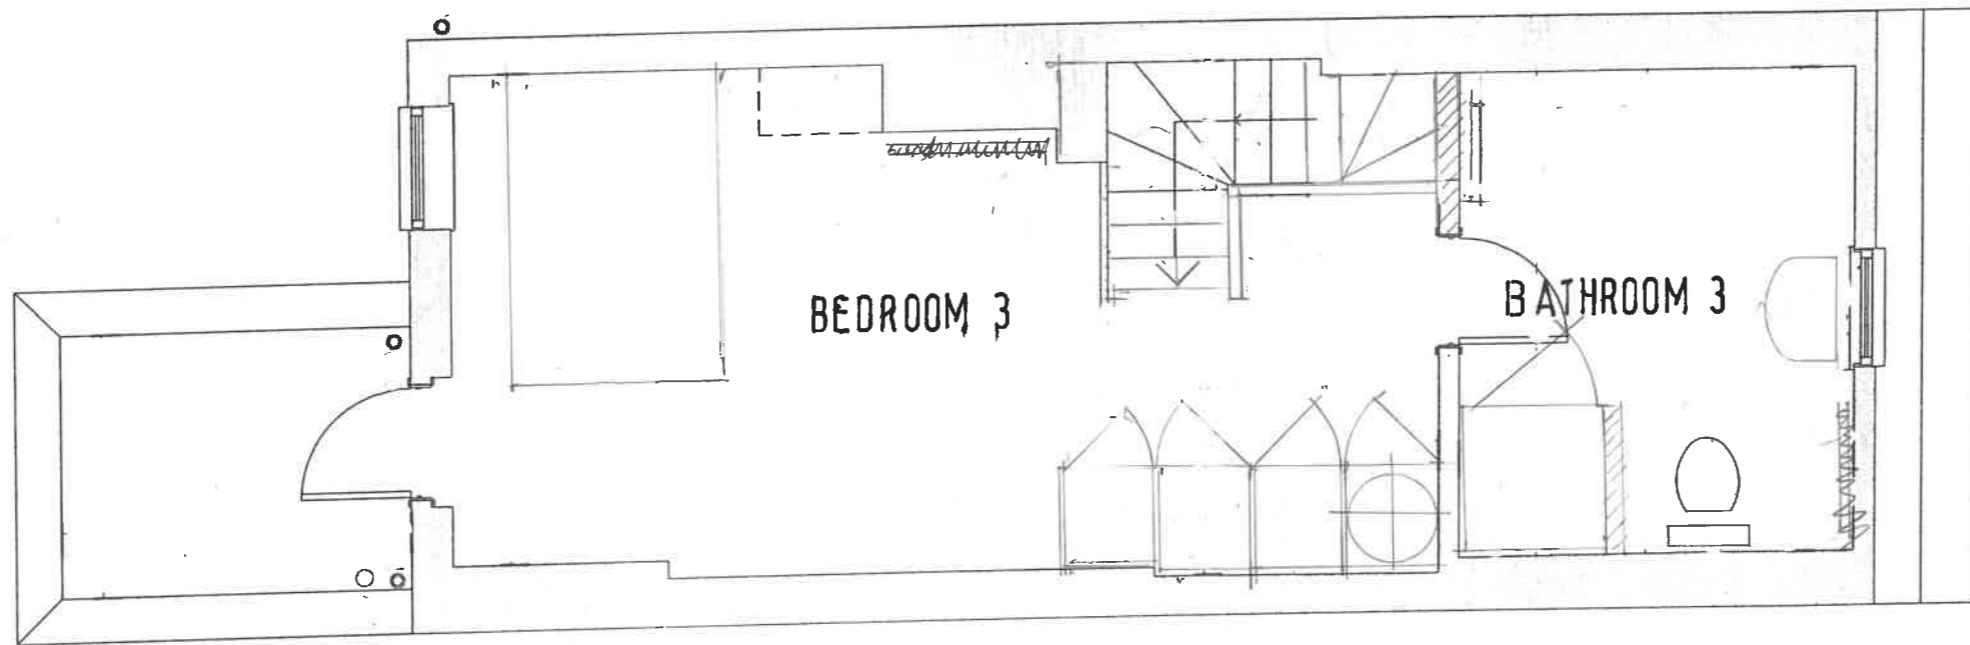


Second Floor Plan

C 3 1:50 at A3

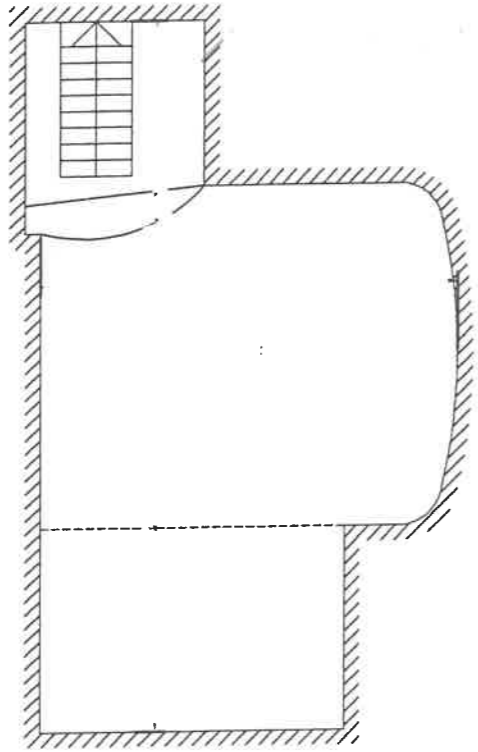

Basement Plan

C 4 1:50 at A3

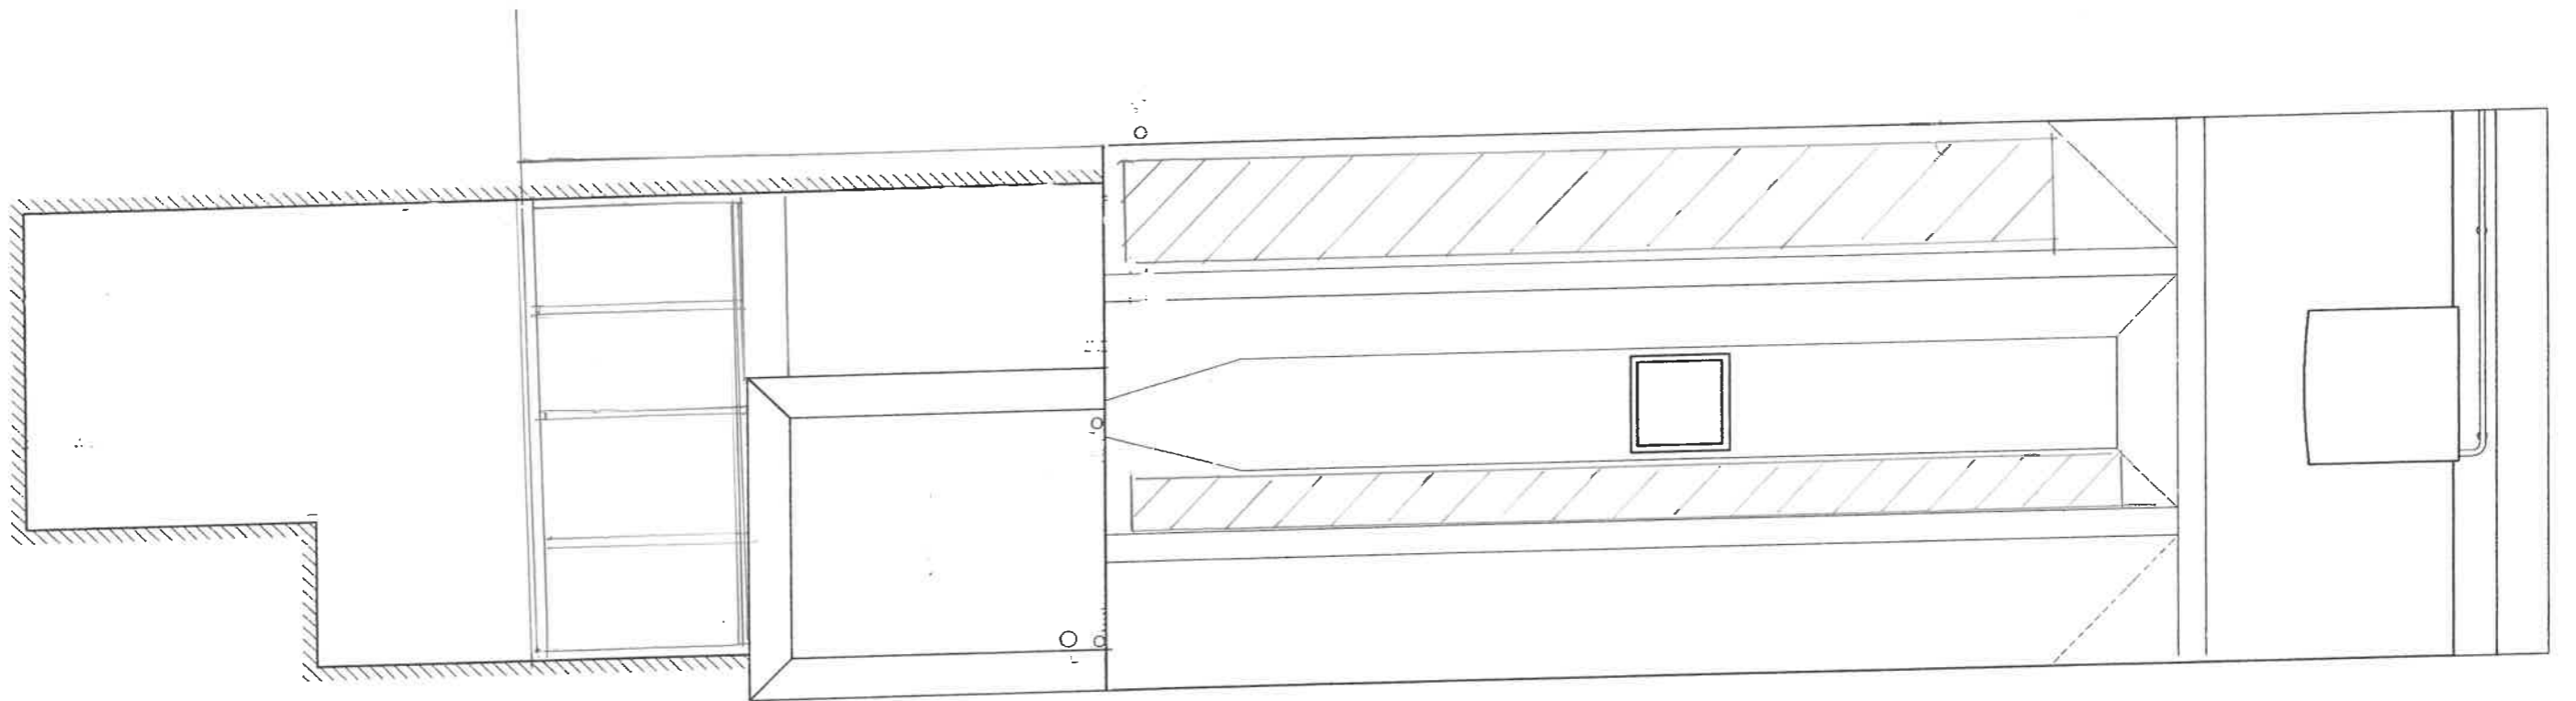


Roof Plan

C 5 1:50 at A3




Rear Elevation

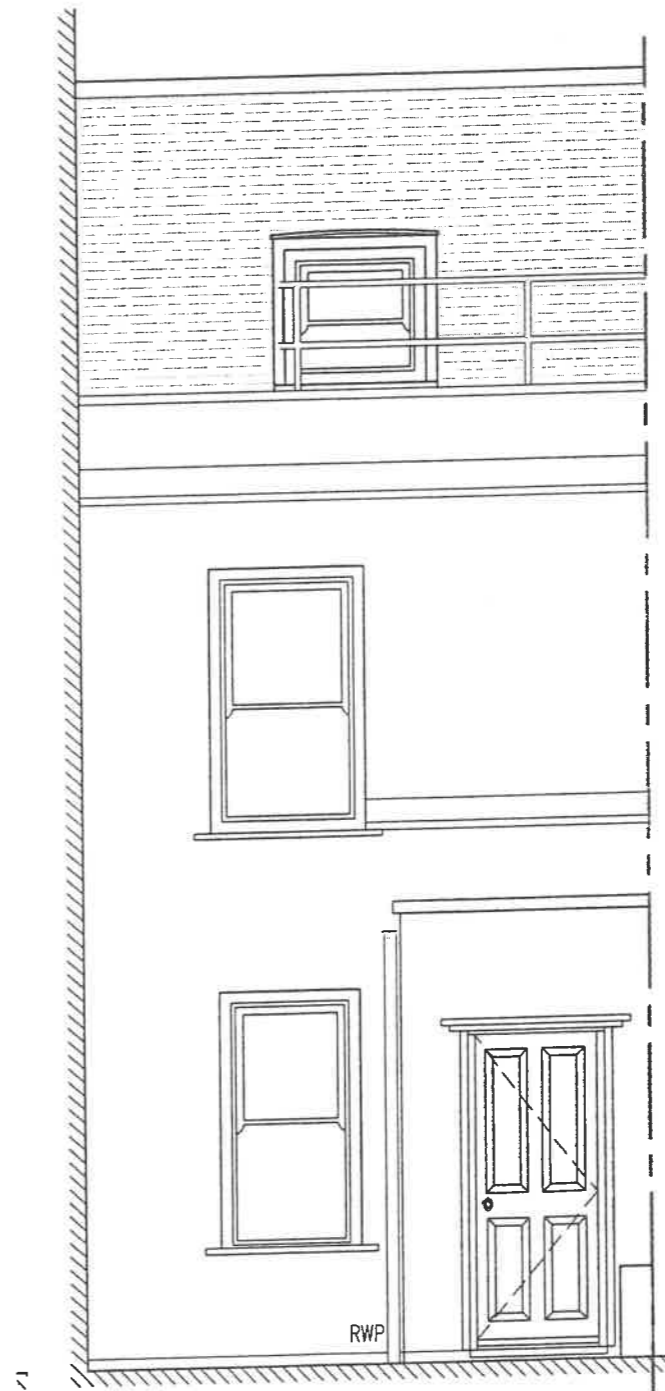



Front Elevation

C 6

1:50 at A3

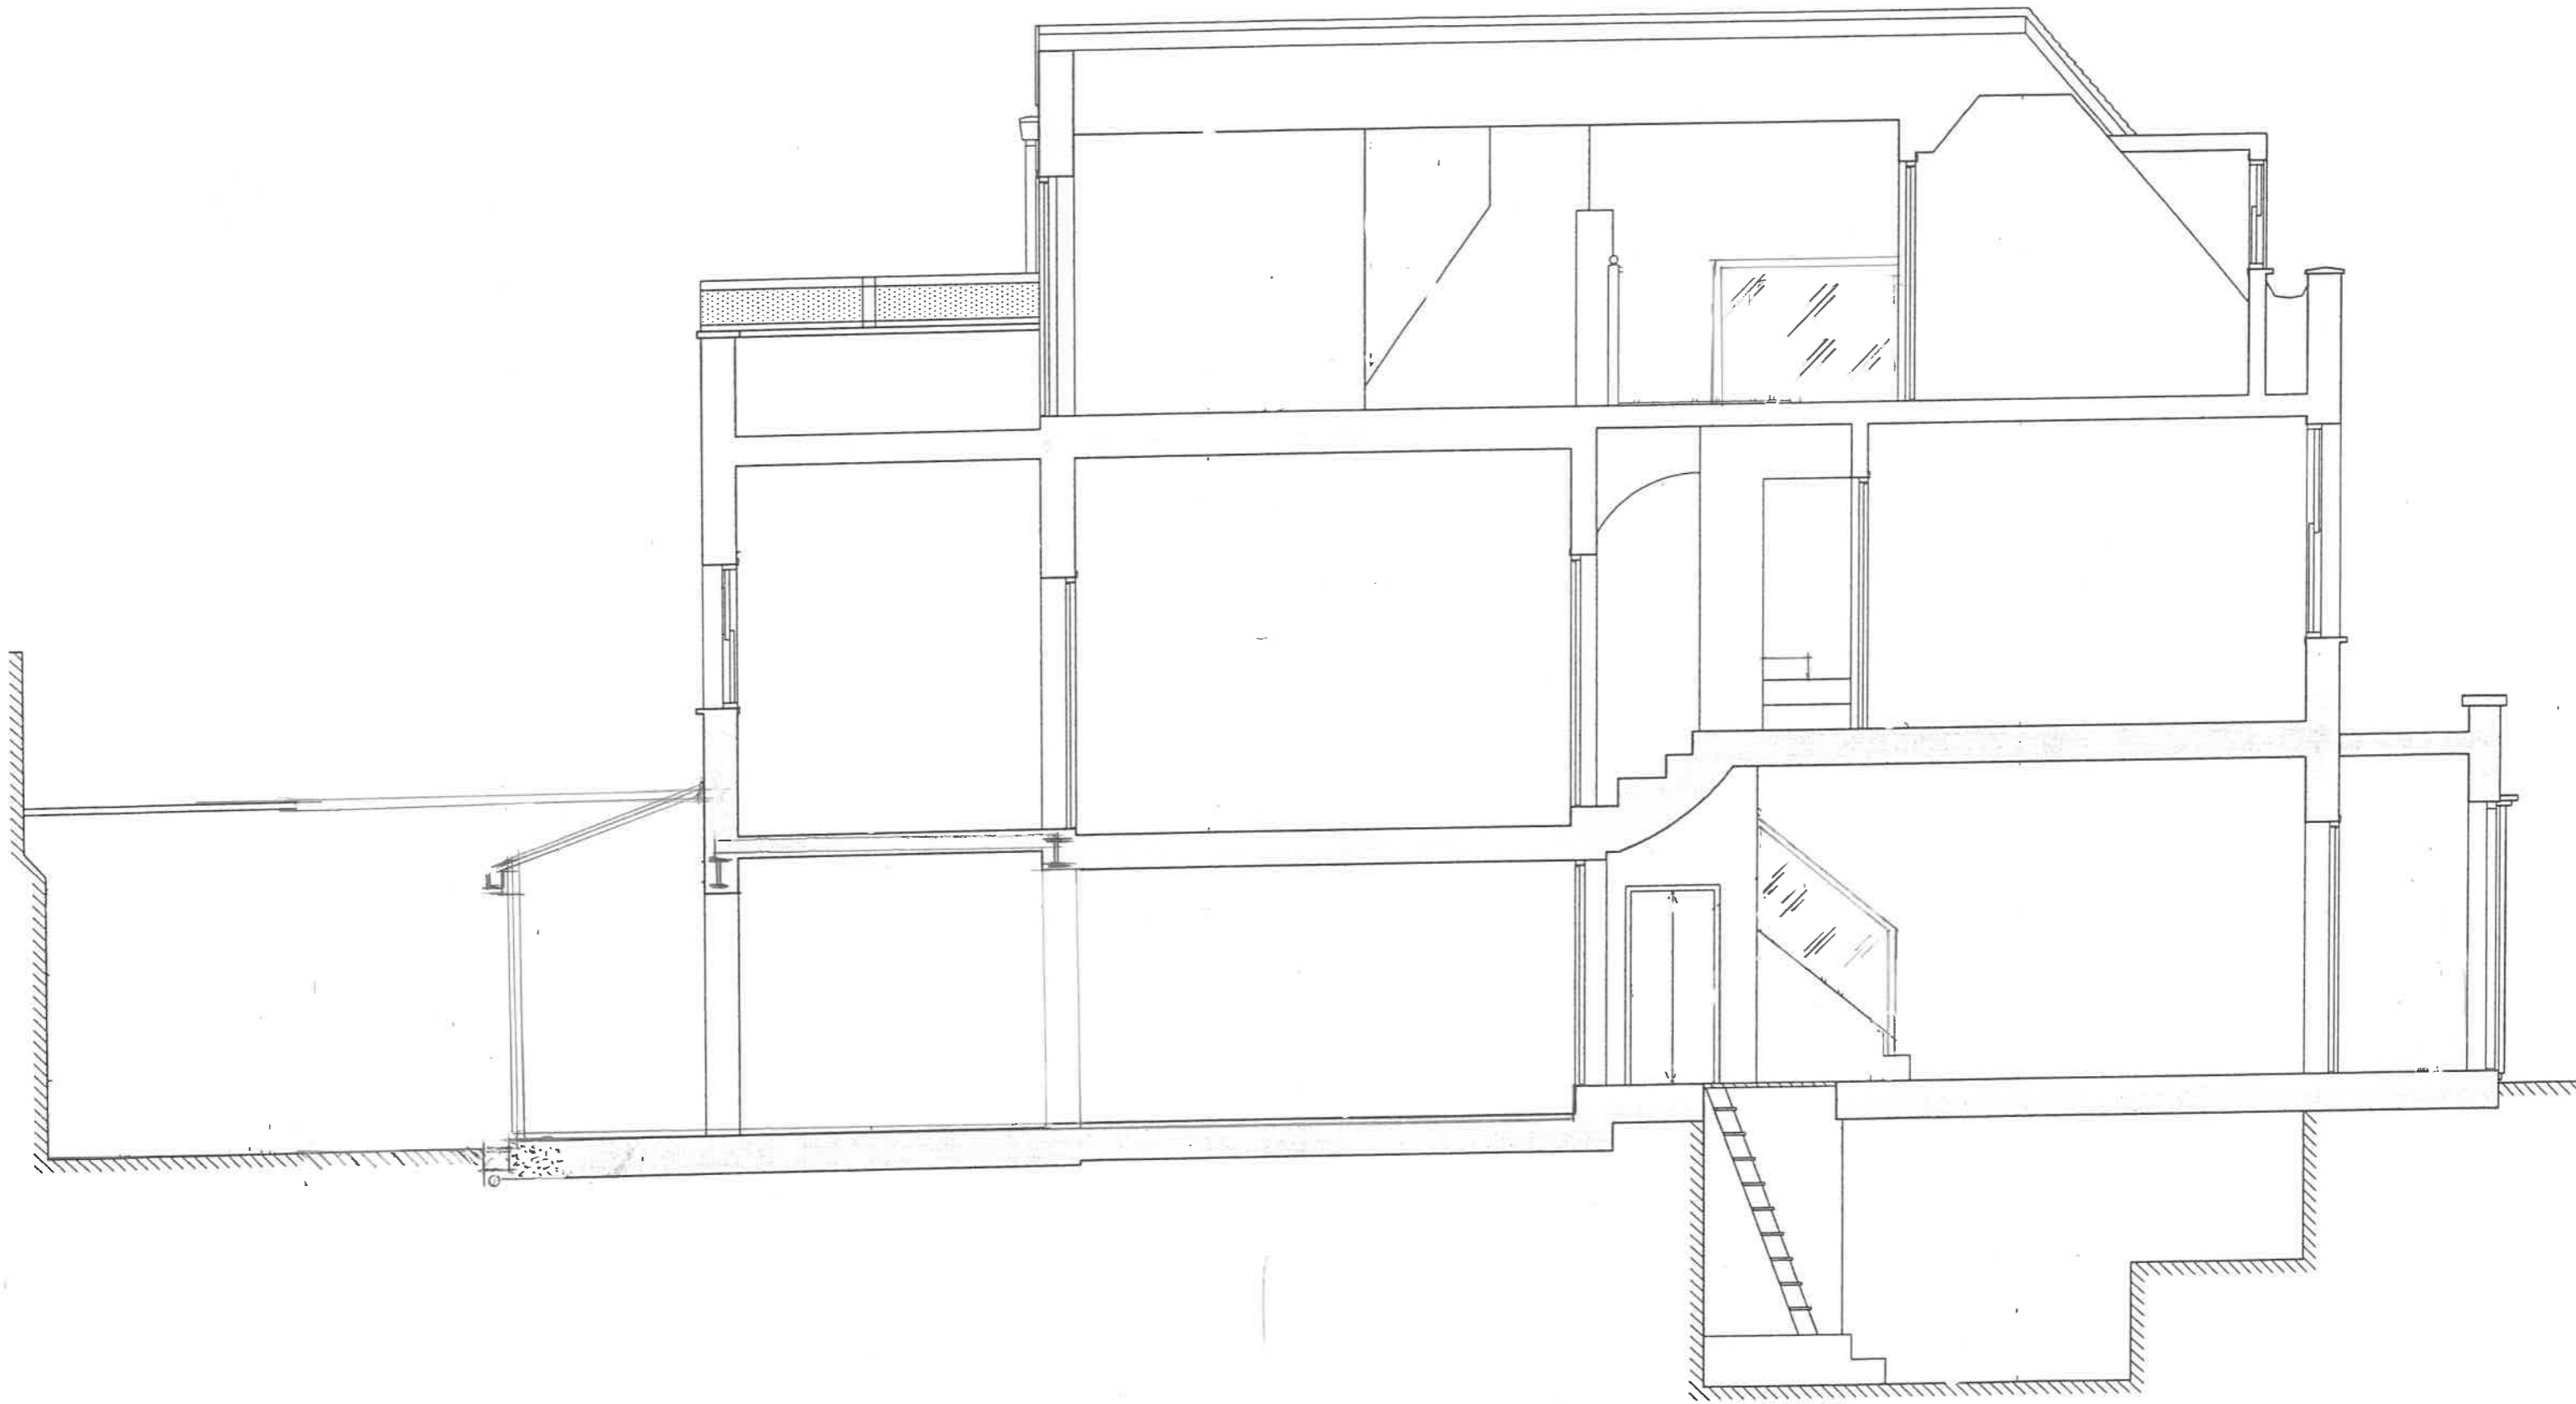

Section C 7
1:50 at A3

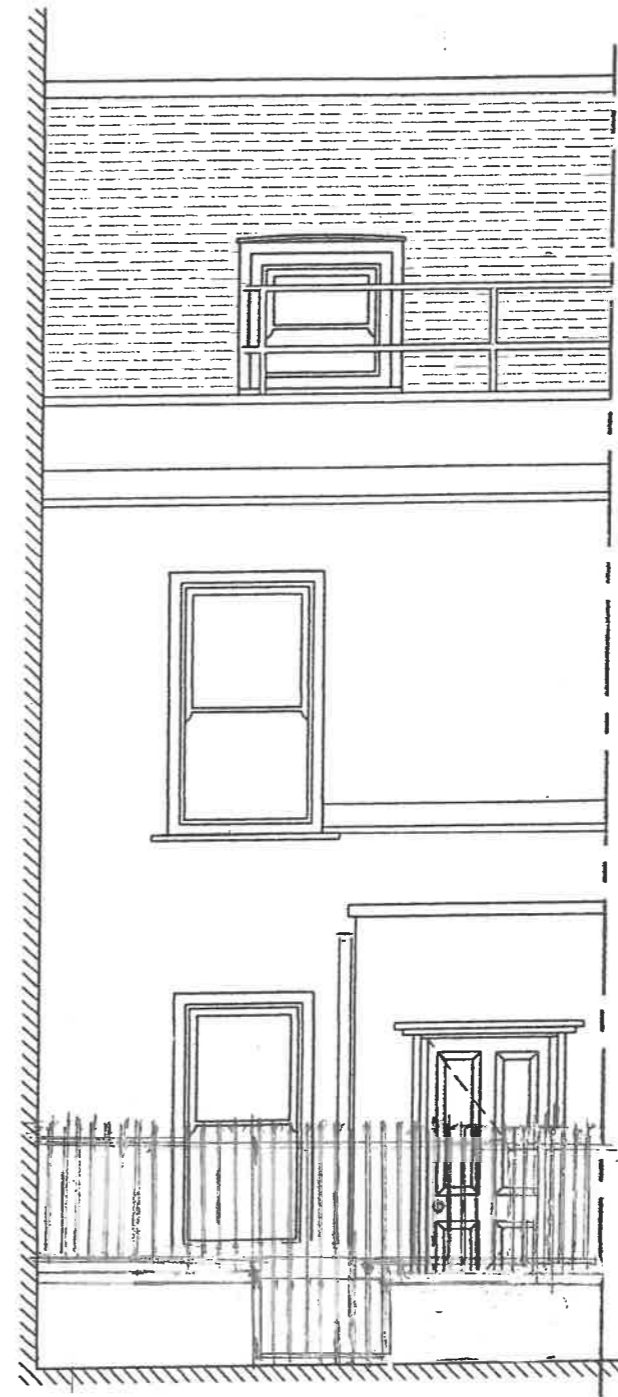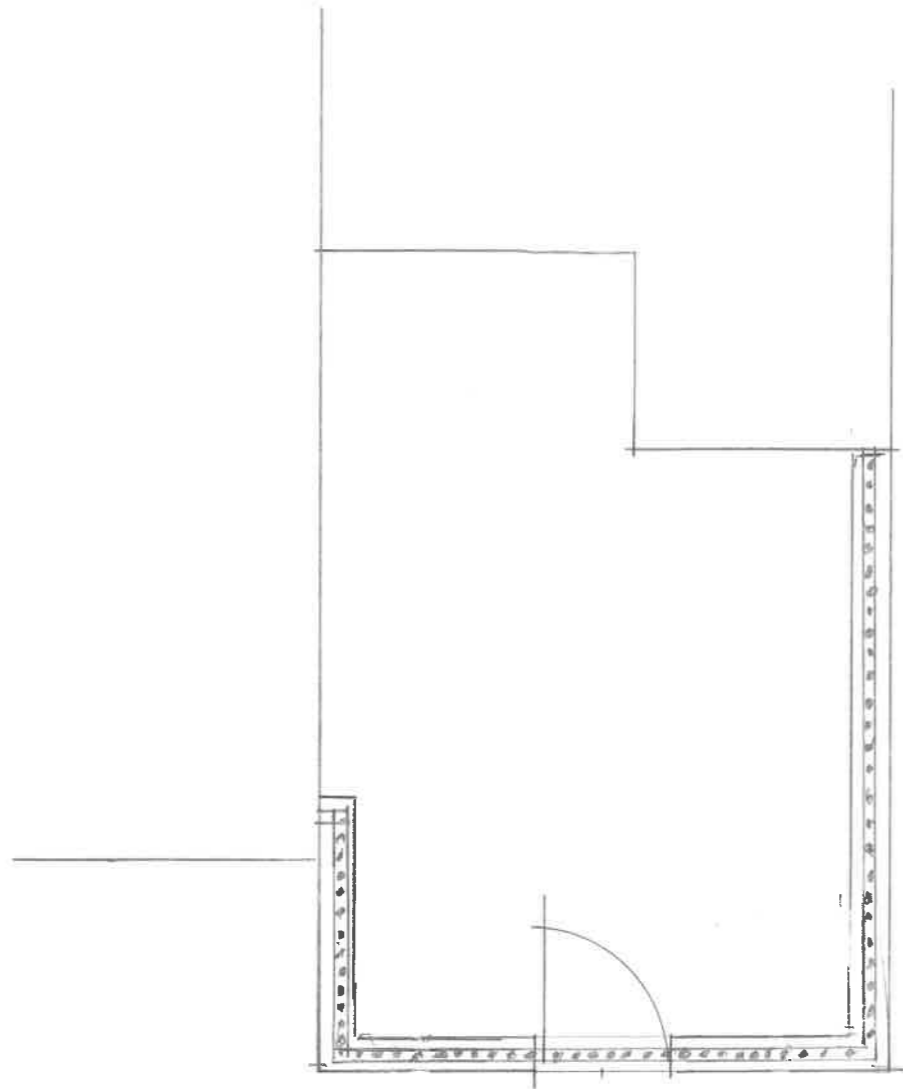

Front Elevation

C 8

1:50 at A3