

CLIENT

Dr. C Cooper

PROJECT

5 South Grove
Highgate N6 6BS

DRAWING

PROPOSED

B


1:100 at A3




HUGH PILKINGTON R.I.B.A.

ARCHITECT


MILL HOUSE GOODERSTONE SWAFFHAM NORFOLK PE33 9BP
T 01366 328 354
E mail@hughpilkington.org

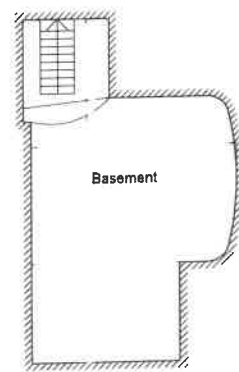


Basement Plan

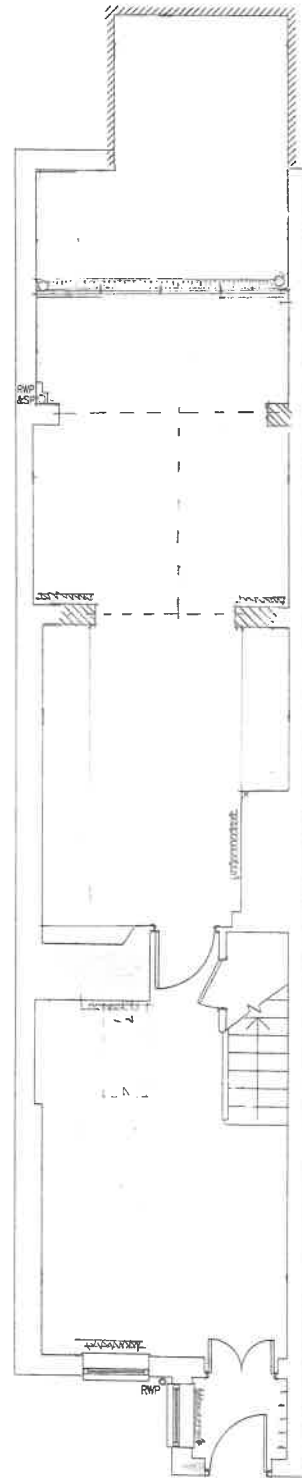


Ground Floor Plan

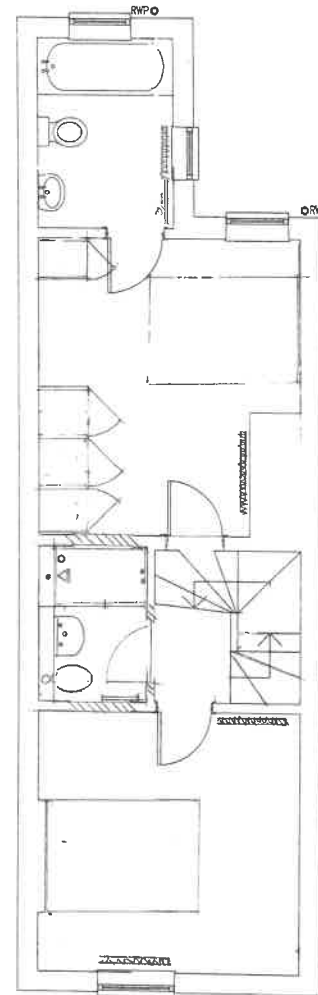

First Floor Plan

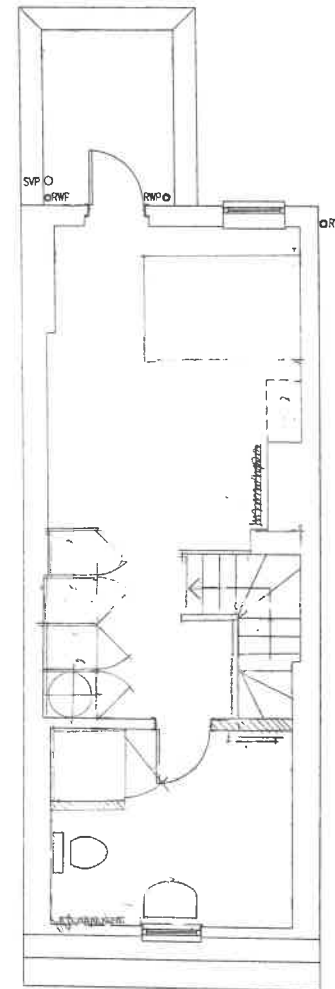

Second Floor Plan

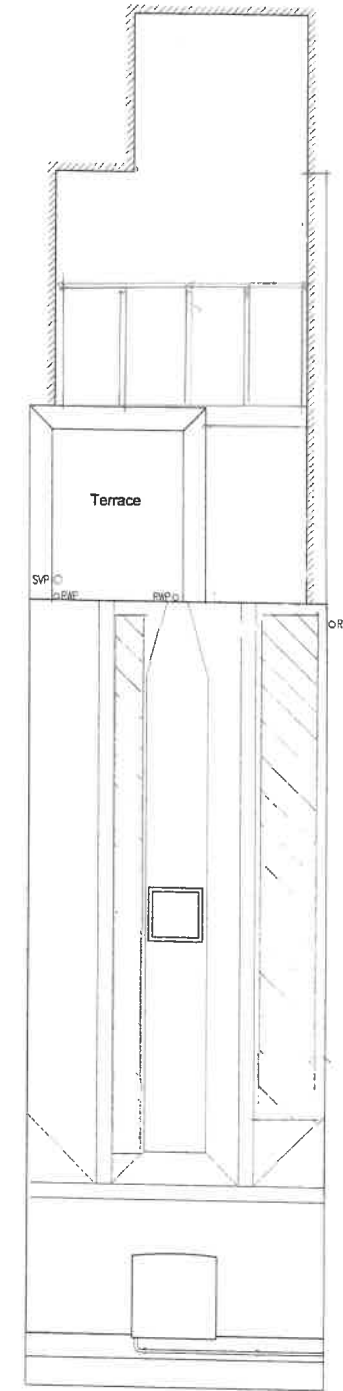


Roof Plan

PROPOSED

B 1

1:100 at A3

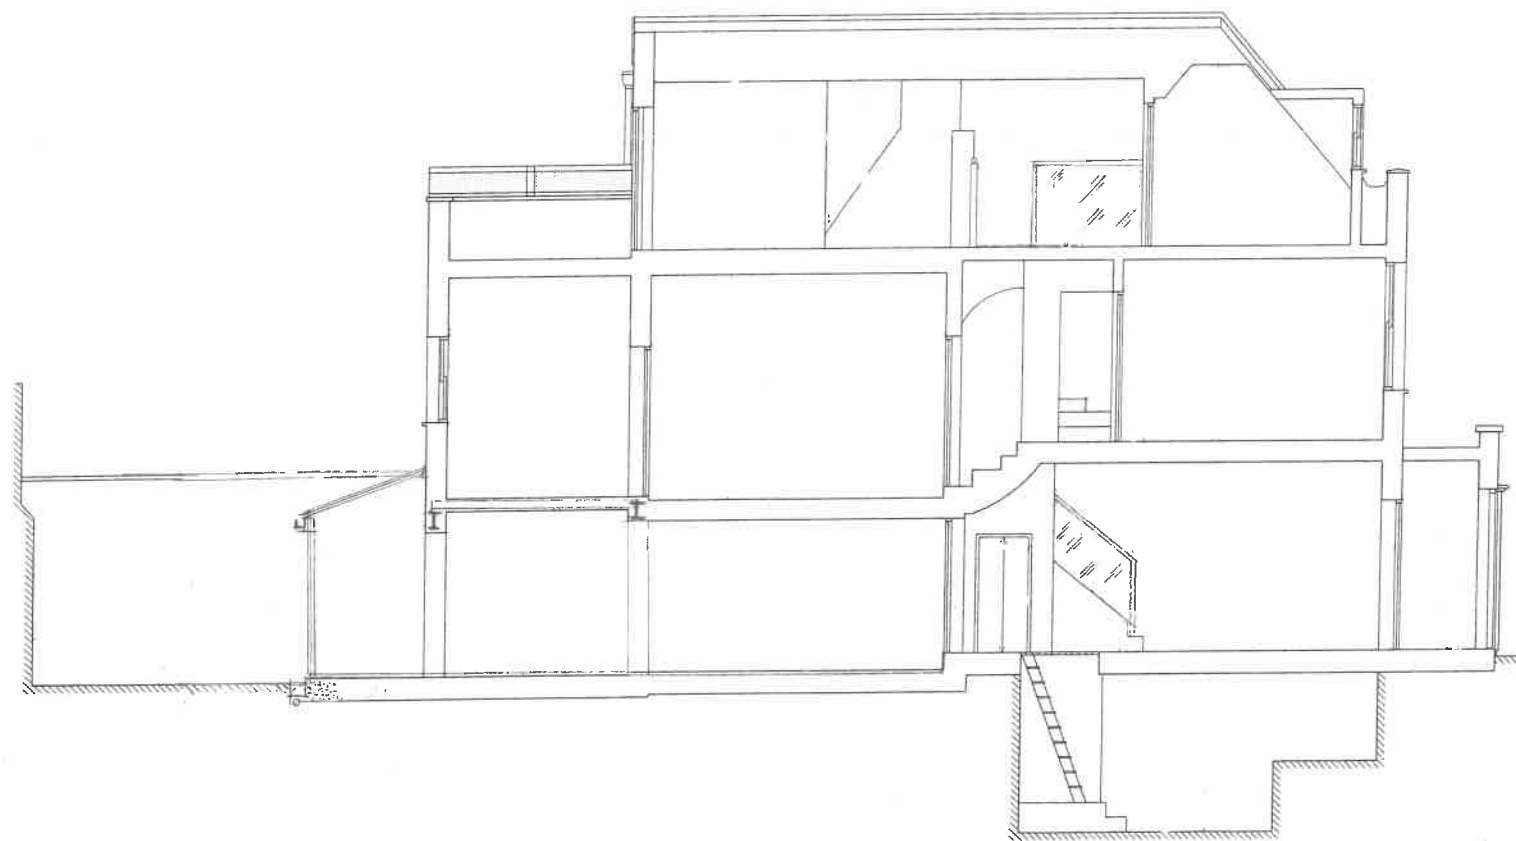


Section


PROPOSED

B 2

1: 100 at A3


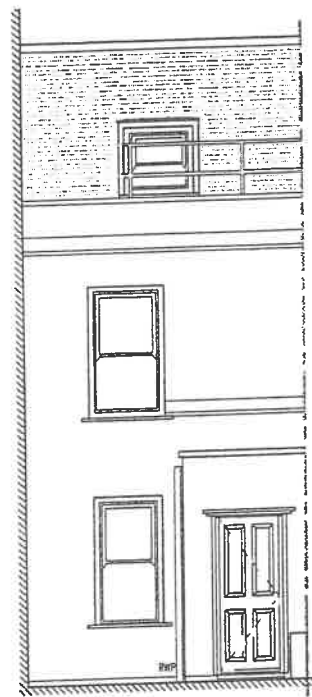


Front Elevation

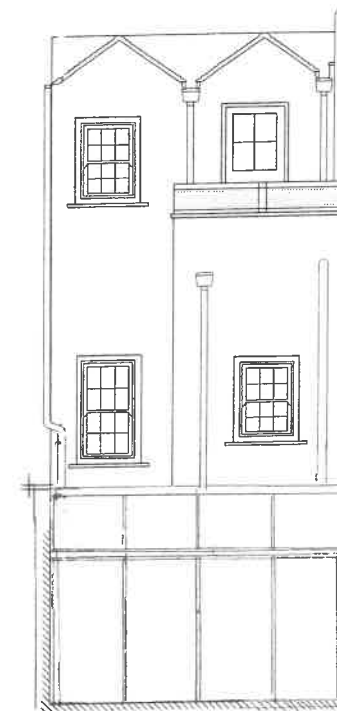

Rear Elevation

PROPOSED
B 3
 1:100 at A3

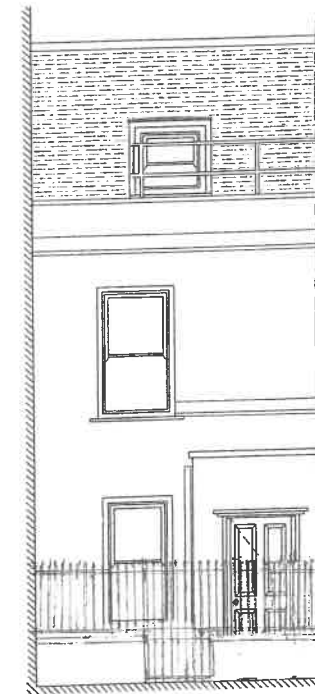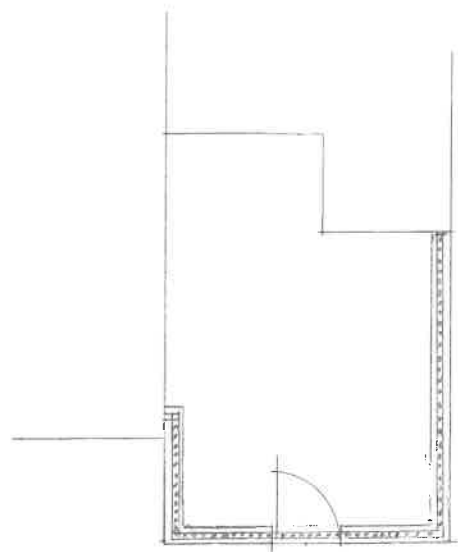

Front Elevation

PROPOSED
B 4
1:100 at A3