


Do not scale from this drawing.
Dimensions are to be verified on site prior to construction.

Notes

KEY:

 - Removal/Alteration

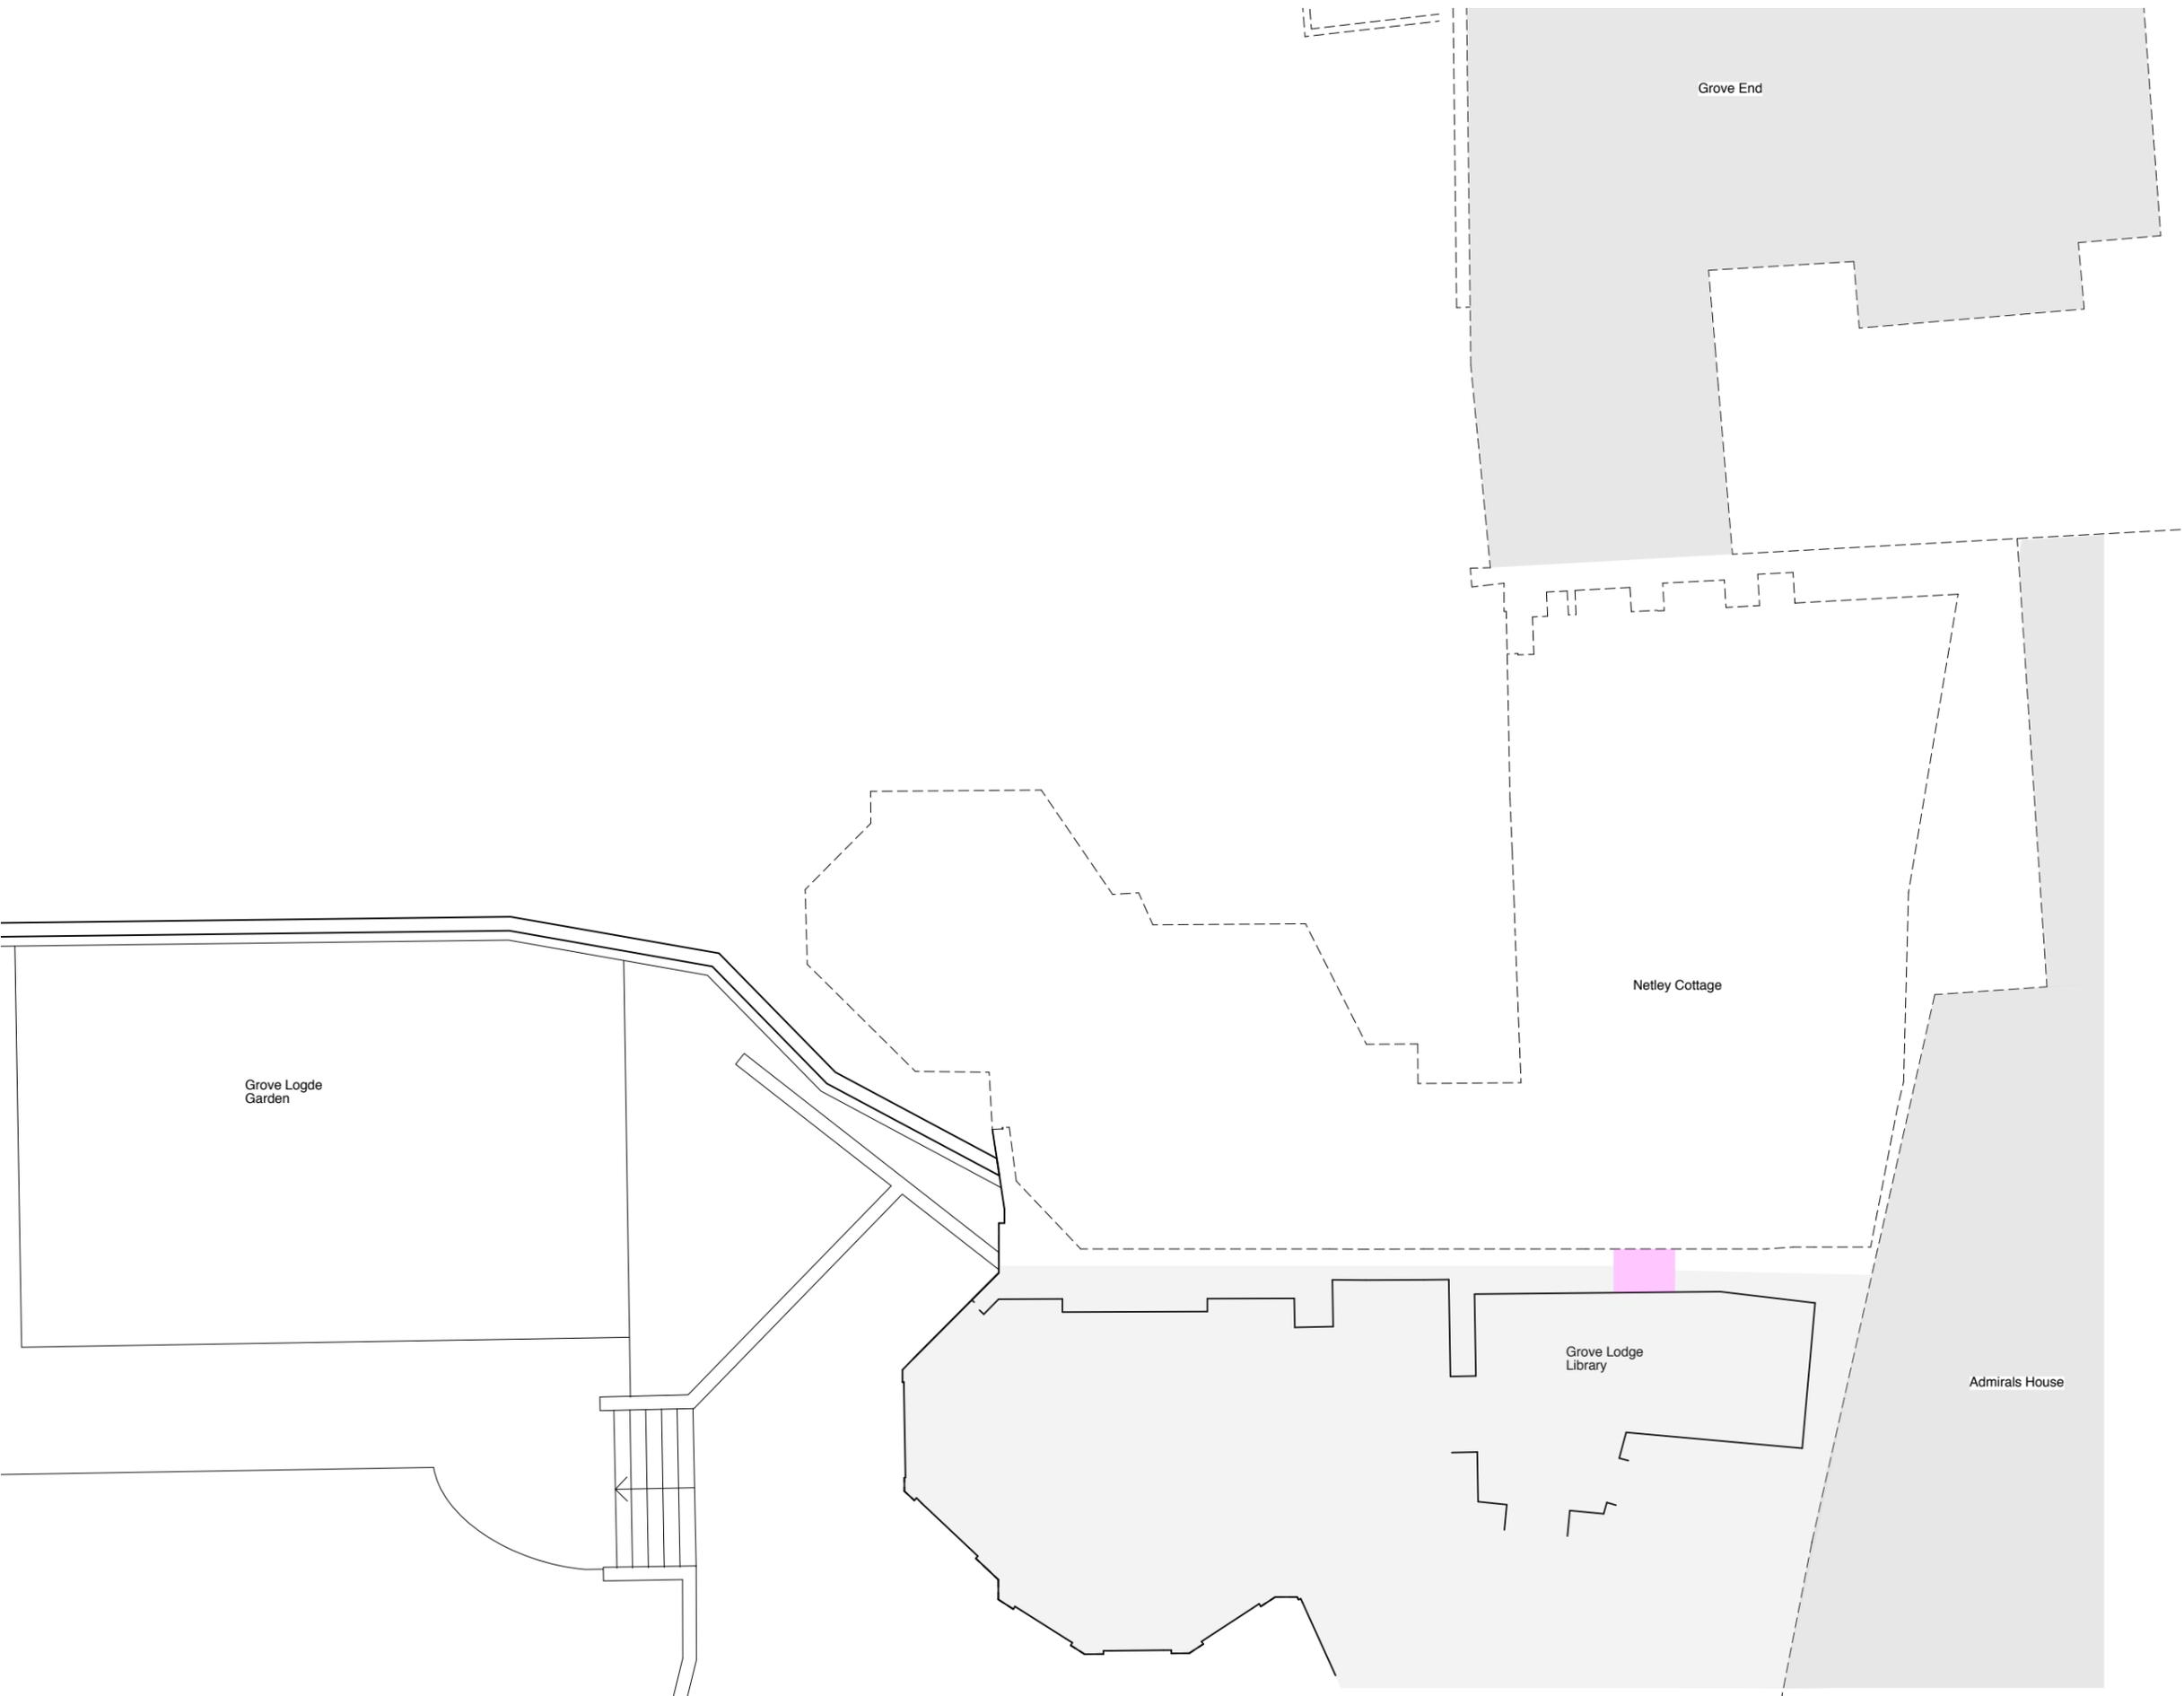

4orm

1-5 Offord Street London N1 1DH
020 7183 7045

studio@4orm.co.uk
www.4orm.co.uk

In association with
HANS VERSTUYFT ARCHITECTEN

Project
Netley Cottage

Drawing Title
**Existing Lower Ground Floor
Plan**

Drawing Status
PLANNING

Date	Scale @ A1	Drawn
AUG 2020	1:50	JW

Drawing Number
4134-X.02


Do not scale from this drawing.
Dimensions are to be verified on site prior to construction.

Notes

KEY:

 - Removal/Alteration

- 1) Entrance
- 2) Kitchen
- 3) Dining
- 4) Sitting Room
- 5) Bar area
- 6) Coat Area
- 7) WC

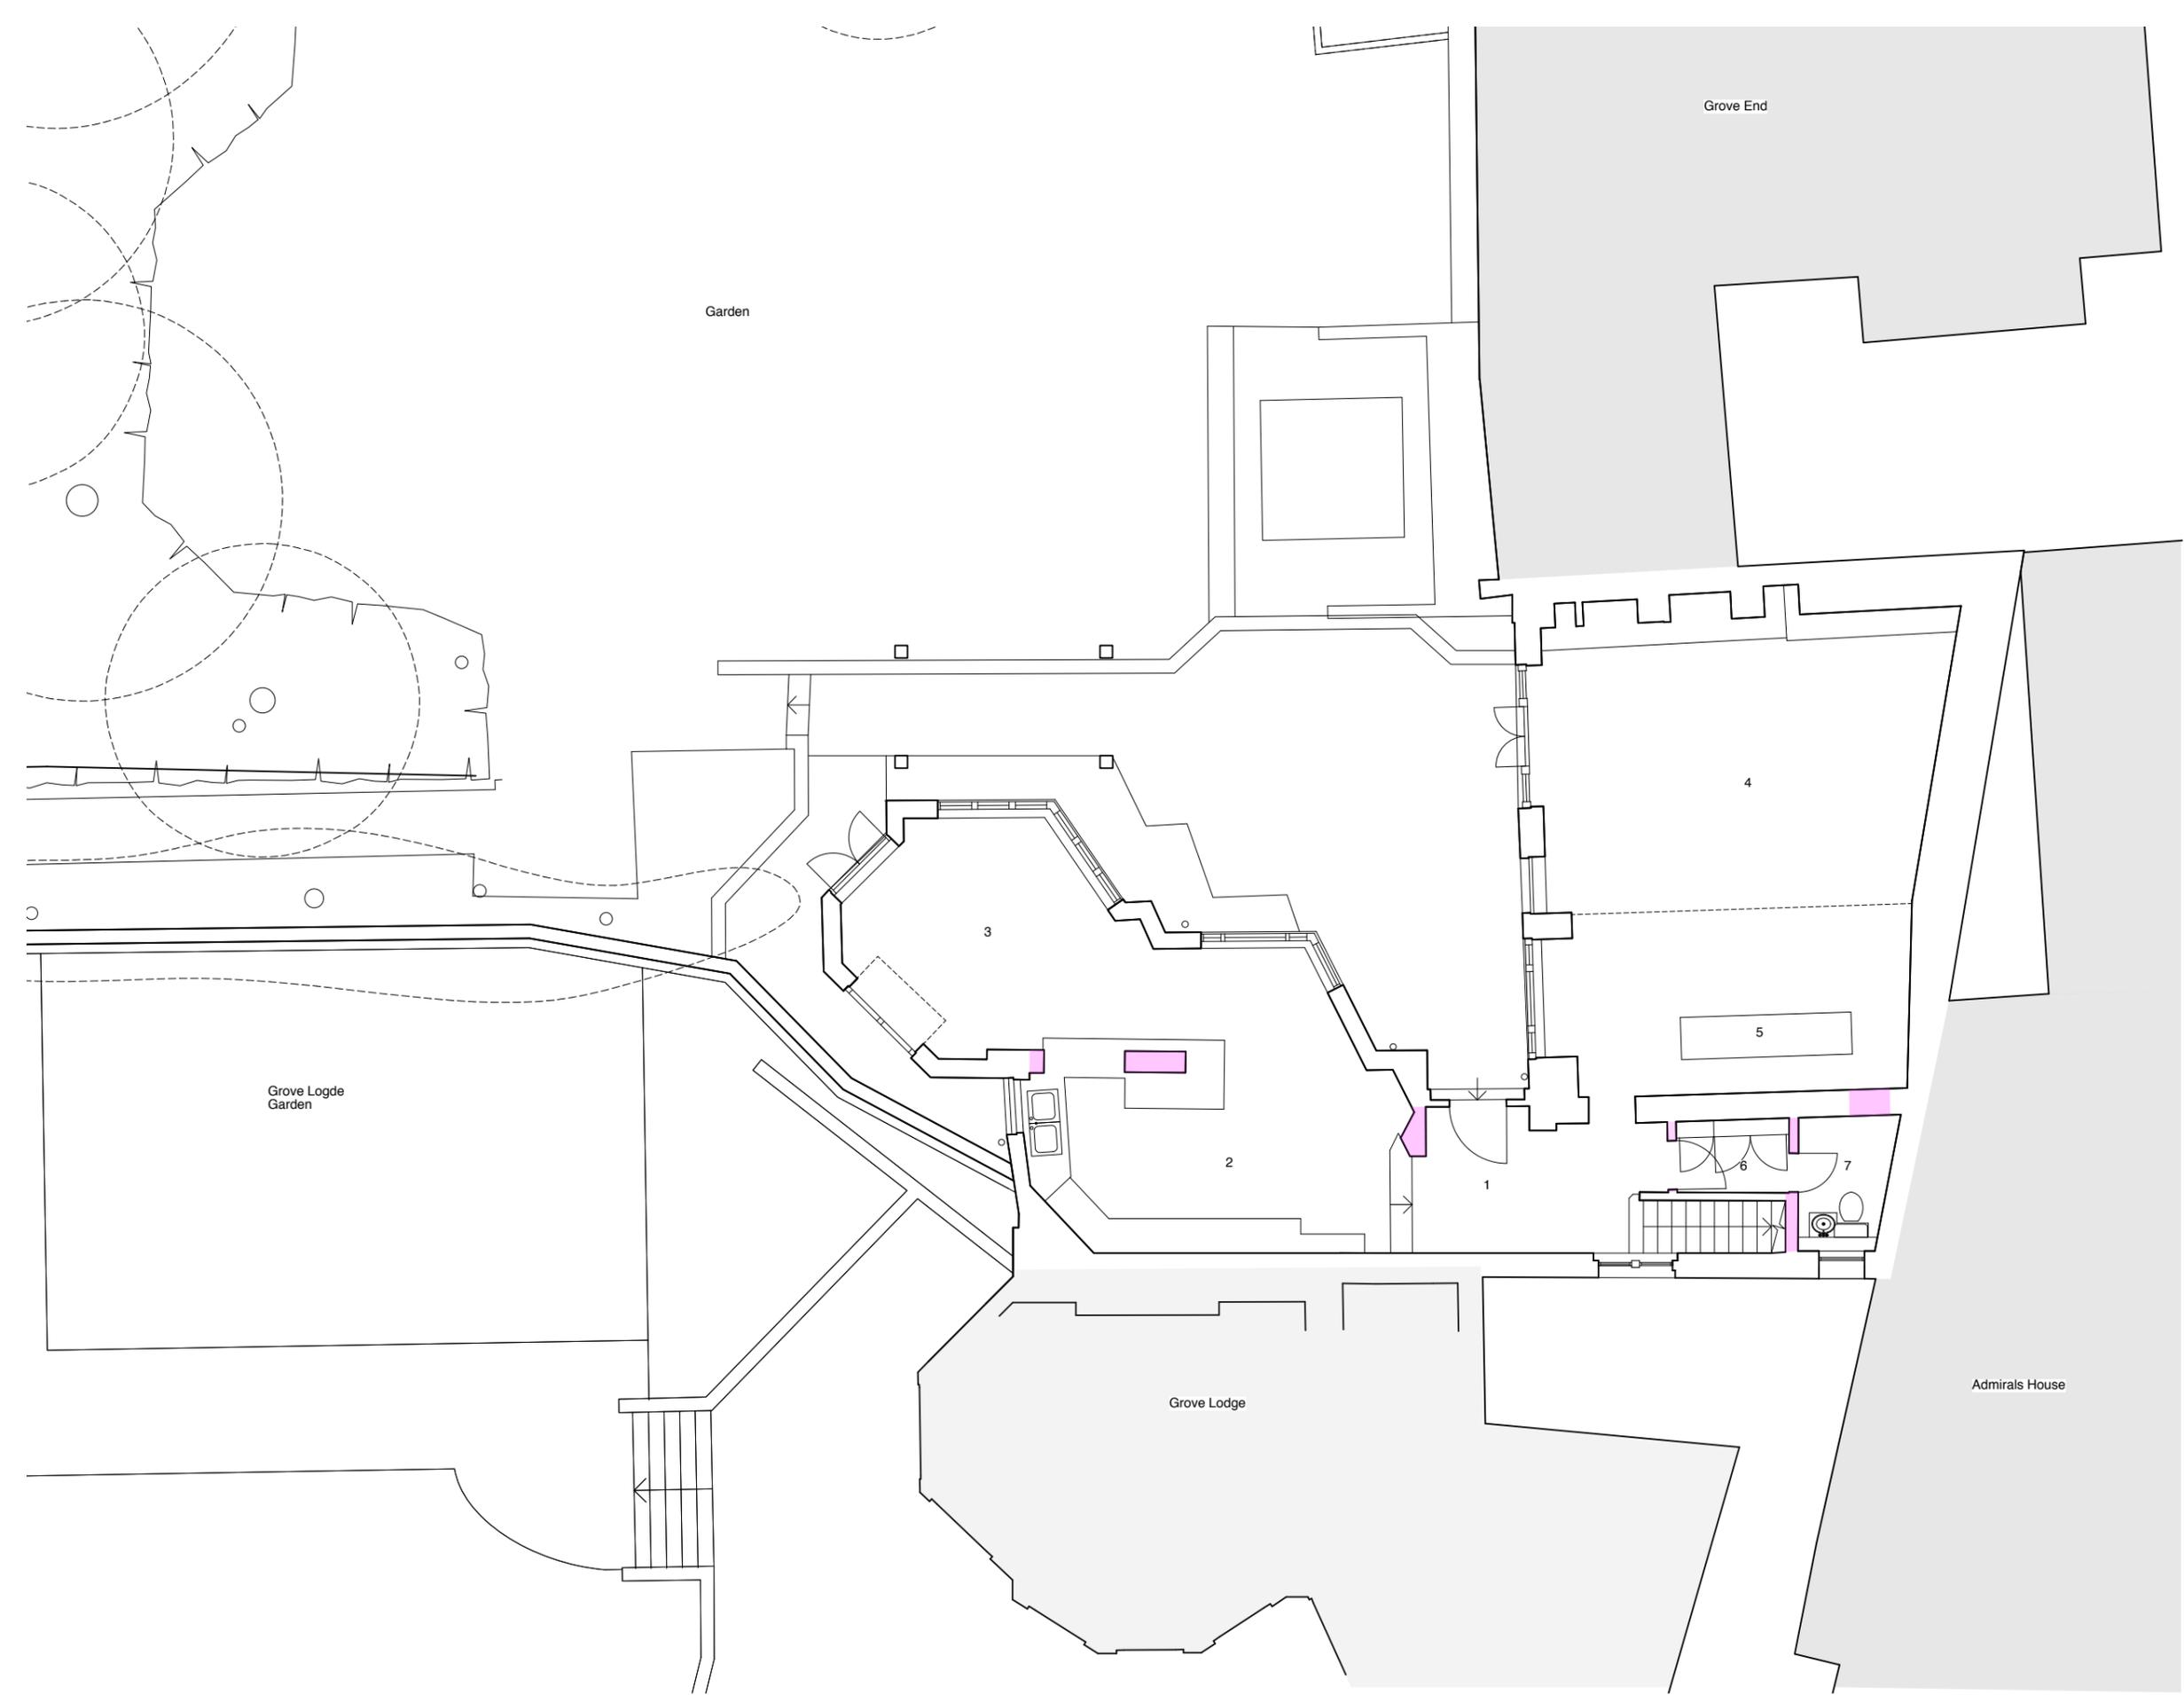

4orm

1-5 Offord Street London N1 1DH
020 7183 7045

studio@4orm.co.uk
www.4orm.co.uk

In association with
HANS VERSTUYFT ARCHITECTEN

Project
Netley Cottage

Drawing Title
**Existing Ground Floor
Plan**

Drawing Status
PLANNING

Date	Scale @ A1	Drawn
AUG 2020	1:50	JW



Drawing Number
4134-X.03

Do not scale from this drawing.
Dimensions are to be verified on site prior to construction.

Notes

KEY:

- Removal/Alteration
- 1) Stairhall
- 2) Ensuite
- 3) Bedroom
- 4) WC

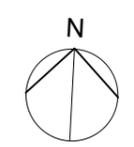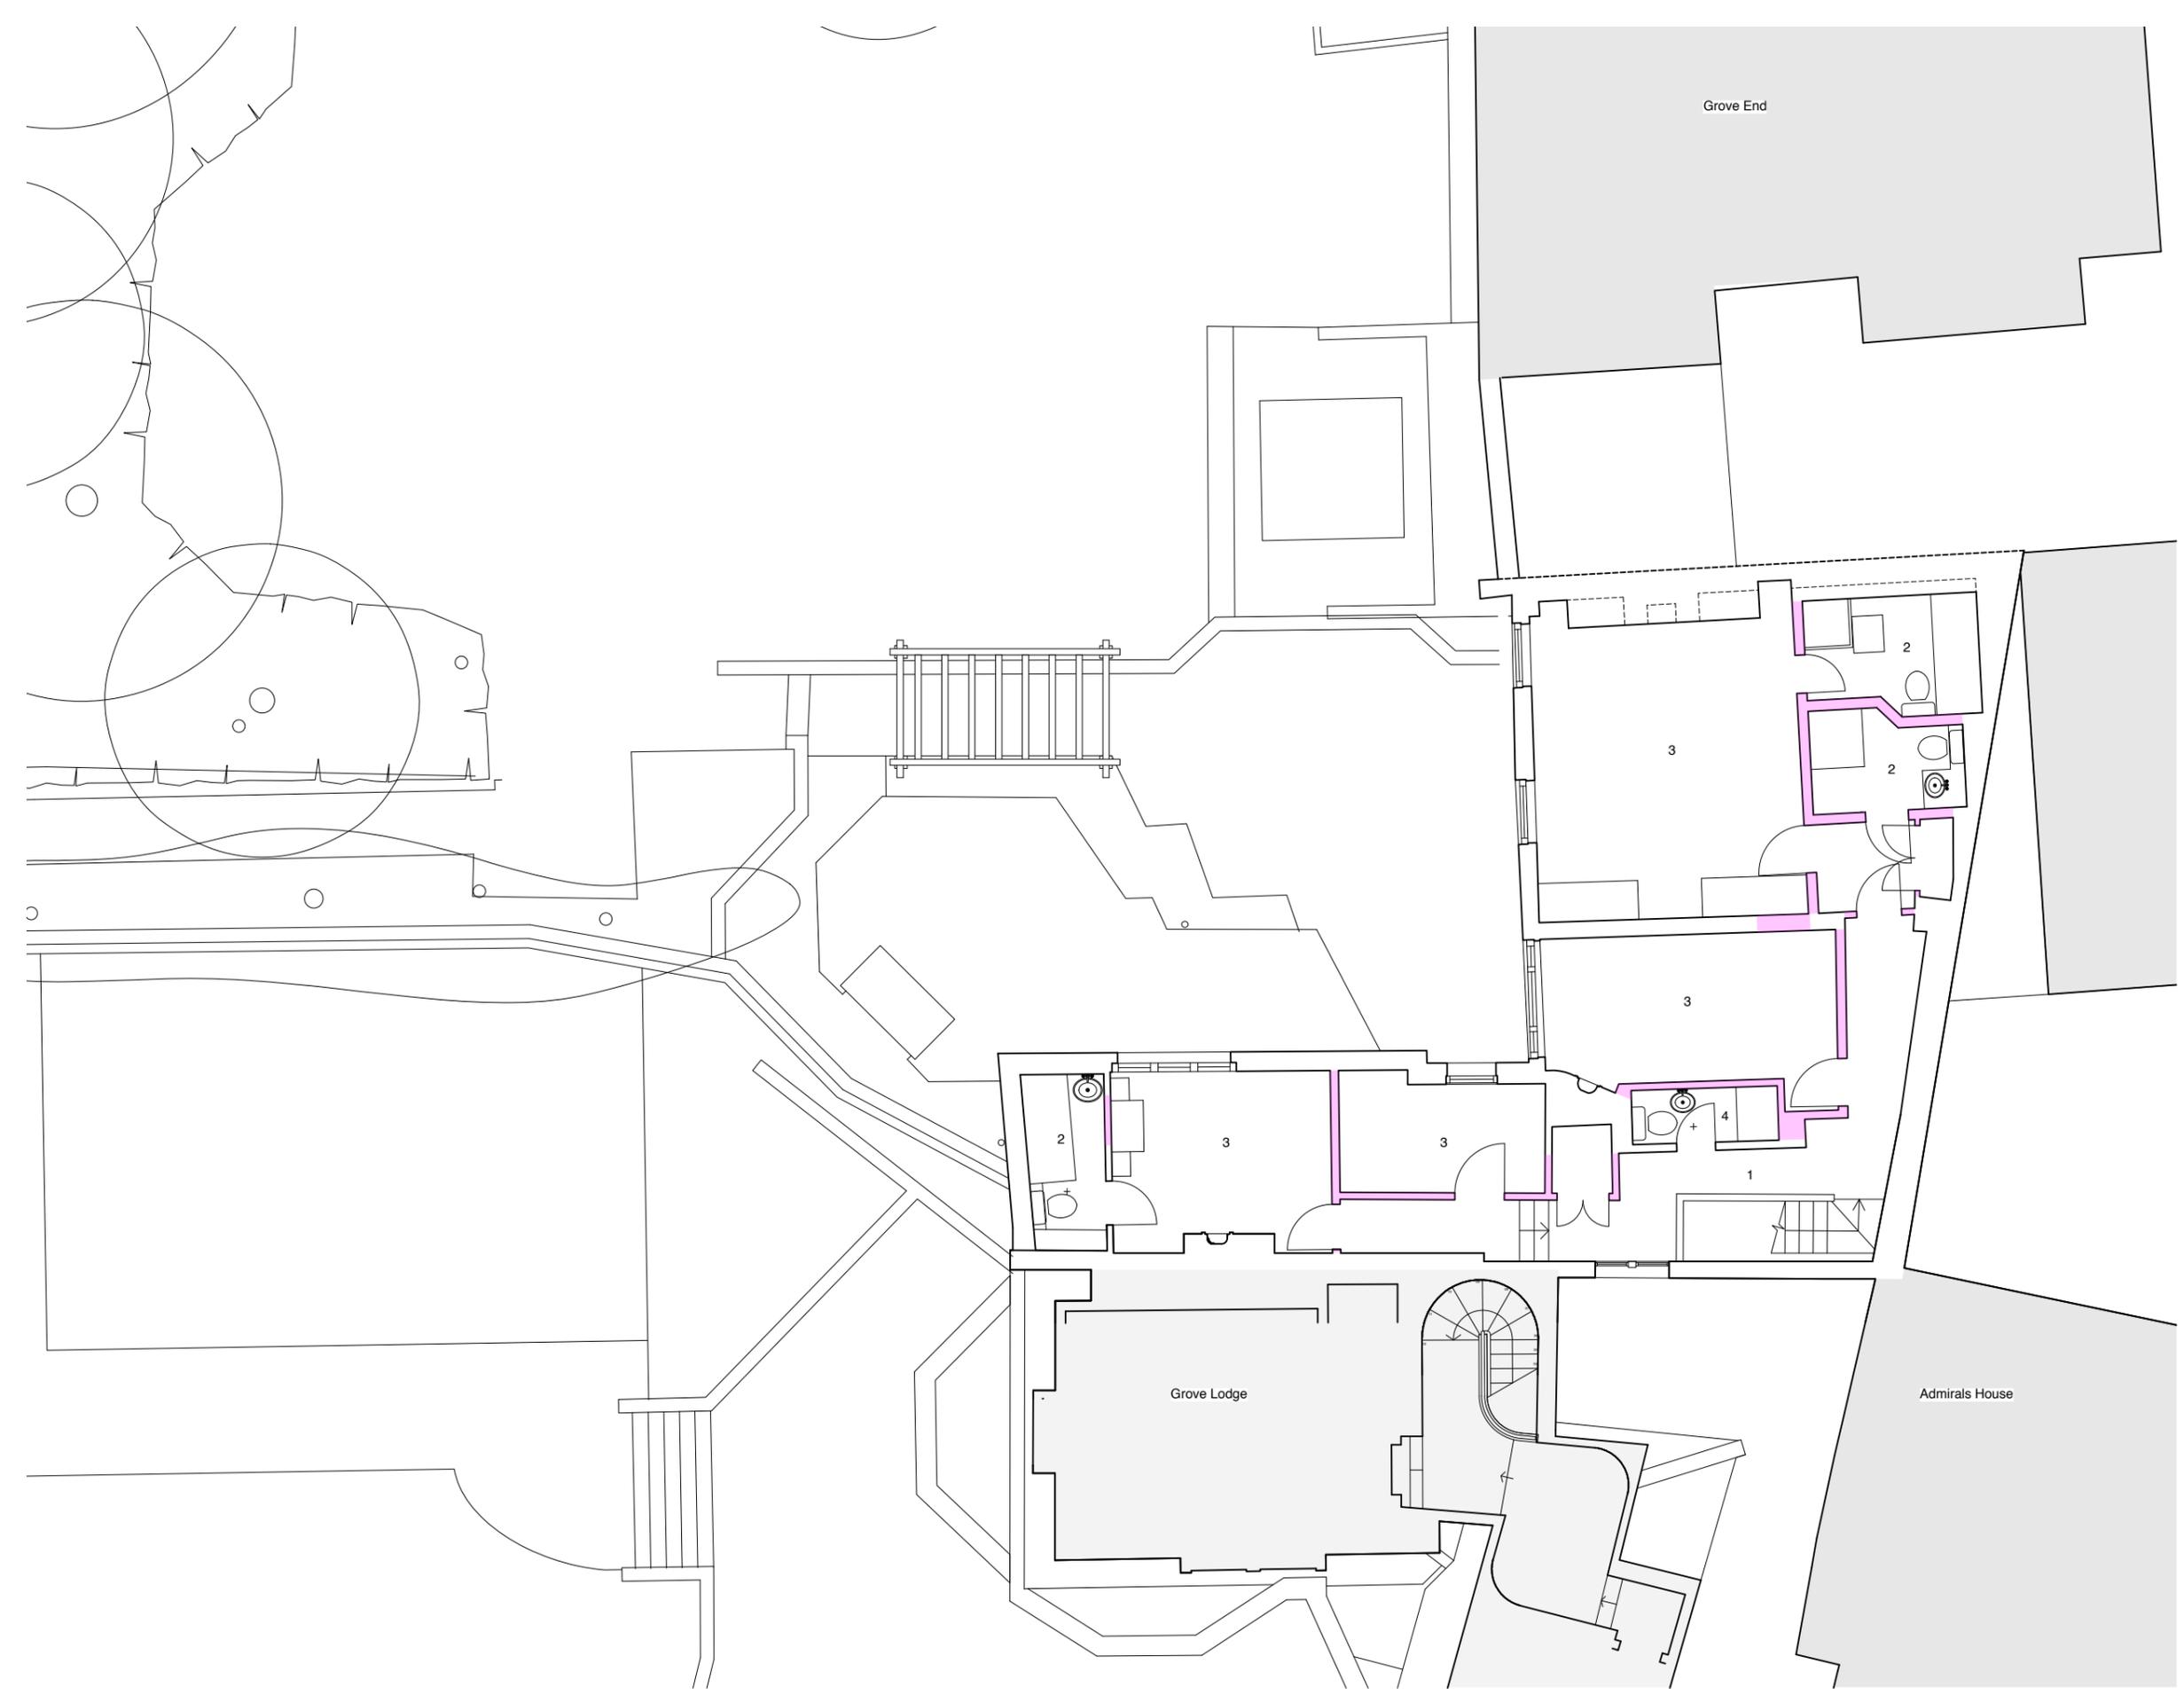

4orm

1-5 Offord Street London N1 1DH
020 7183 7045

studio@4orm.co.uk
www.4orm.co.uk

In association with
HANS VERSTUYFT ARCHITECTEN

Project
Netley Cottage

Drawing Title
**Existing First Floor
Plan**



Drawing Status
PLANNING

Date	Scale @ A1	Drawn
AUG 2020	1:50	JW

Drawing Number
4134-X.04

Do not scale from this drawing.
Dimensions are to be verified on site prior to construction.

Notes

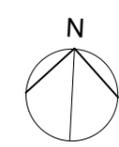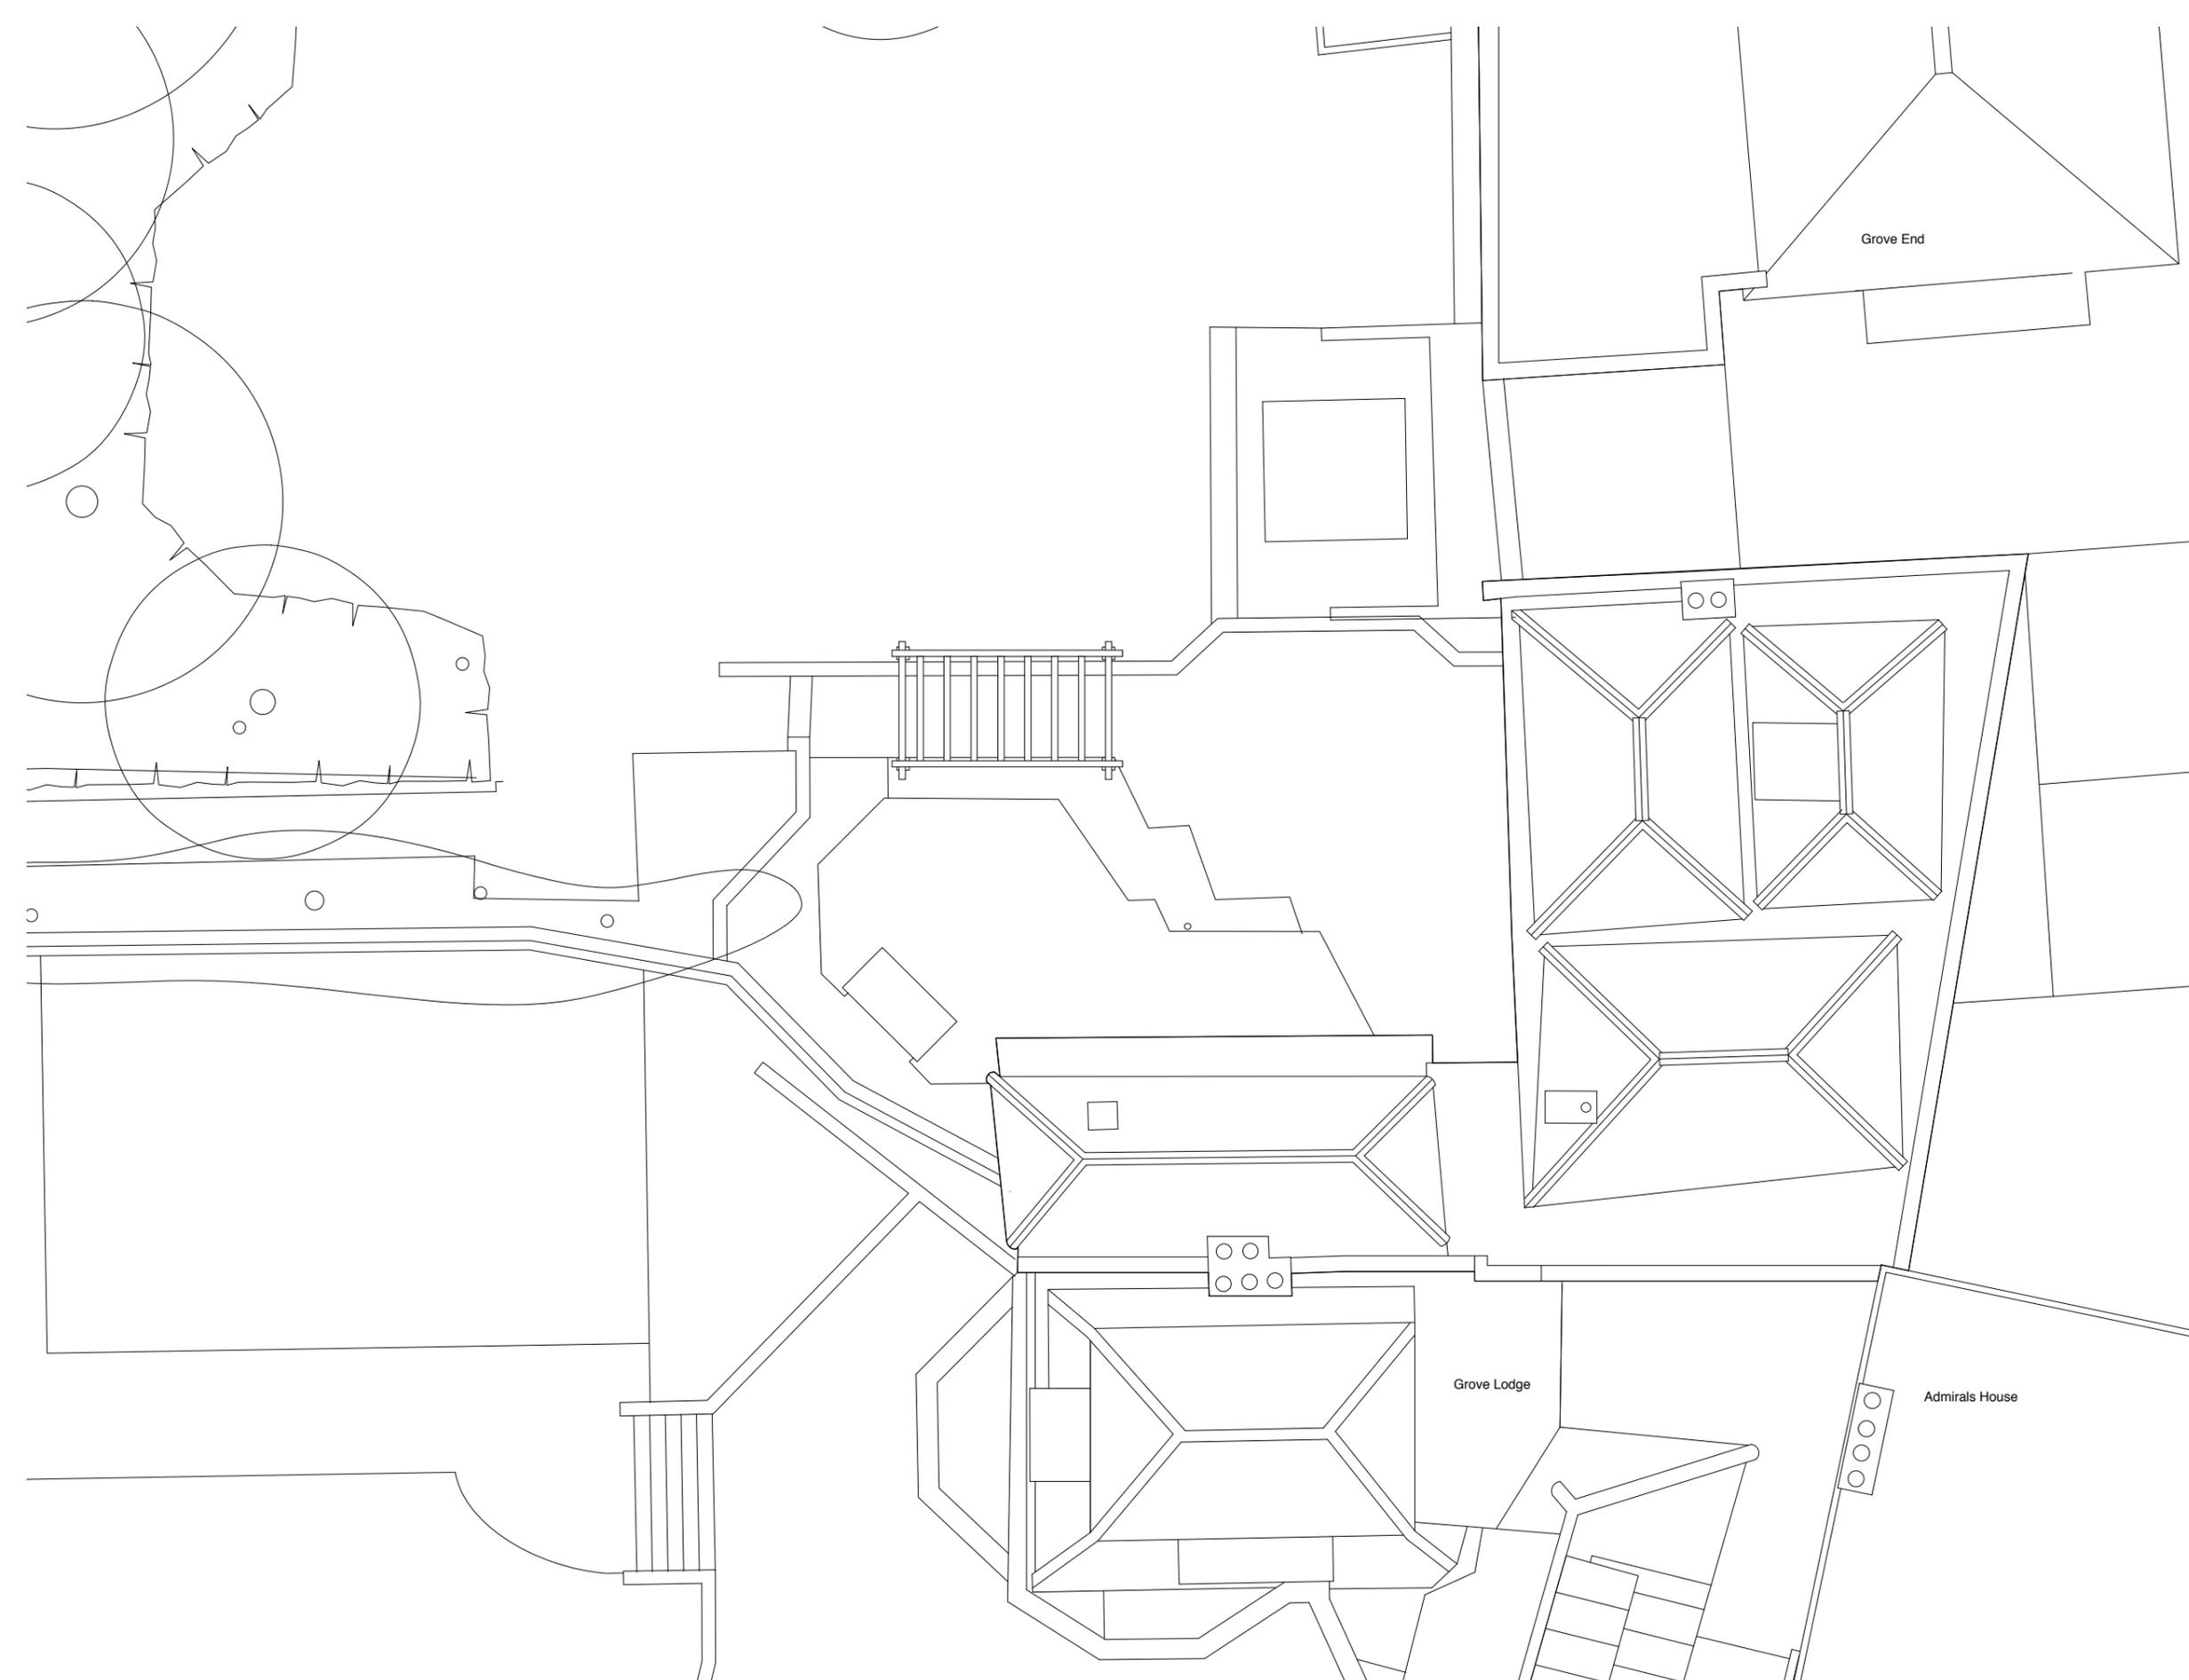

4orm

1-5 Offord Street London N1 1DH
020 7183 7045

studio@4orm.co.uk
www.4orm.co.uk

In association with
HANS VERSTUYFT ARCHITECTEN

Project
Netley Cottage

Drawing Title
**Existing Roof
Plan**

Drawing Status
PLANNING

Date	Scale @ A1	Drawn
AUG 2020	1:50	JW


Drawing Number
4134-X.05

Do not scale from this drawing.
Dimensions are to be verified on site prior to construction.

Notes

KEY:

— Root Protection Area Boundary

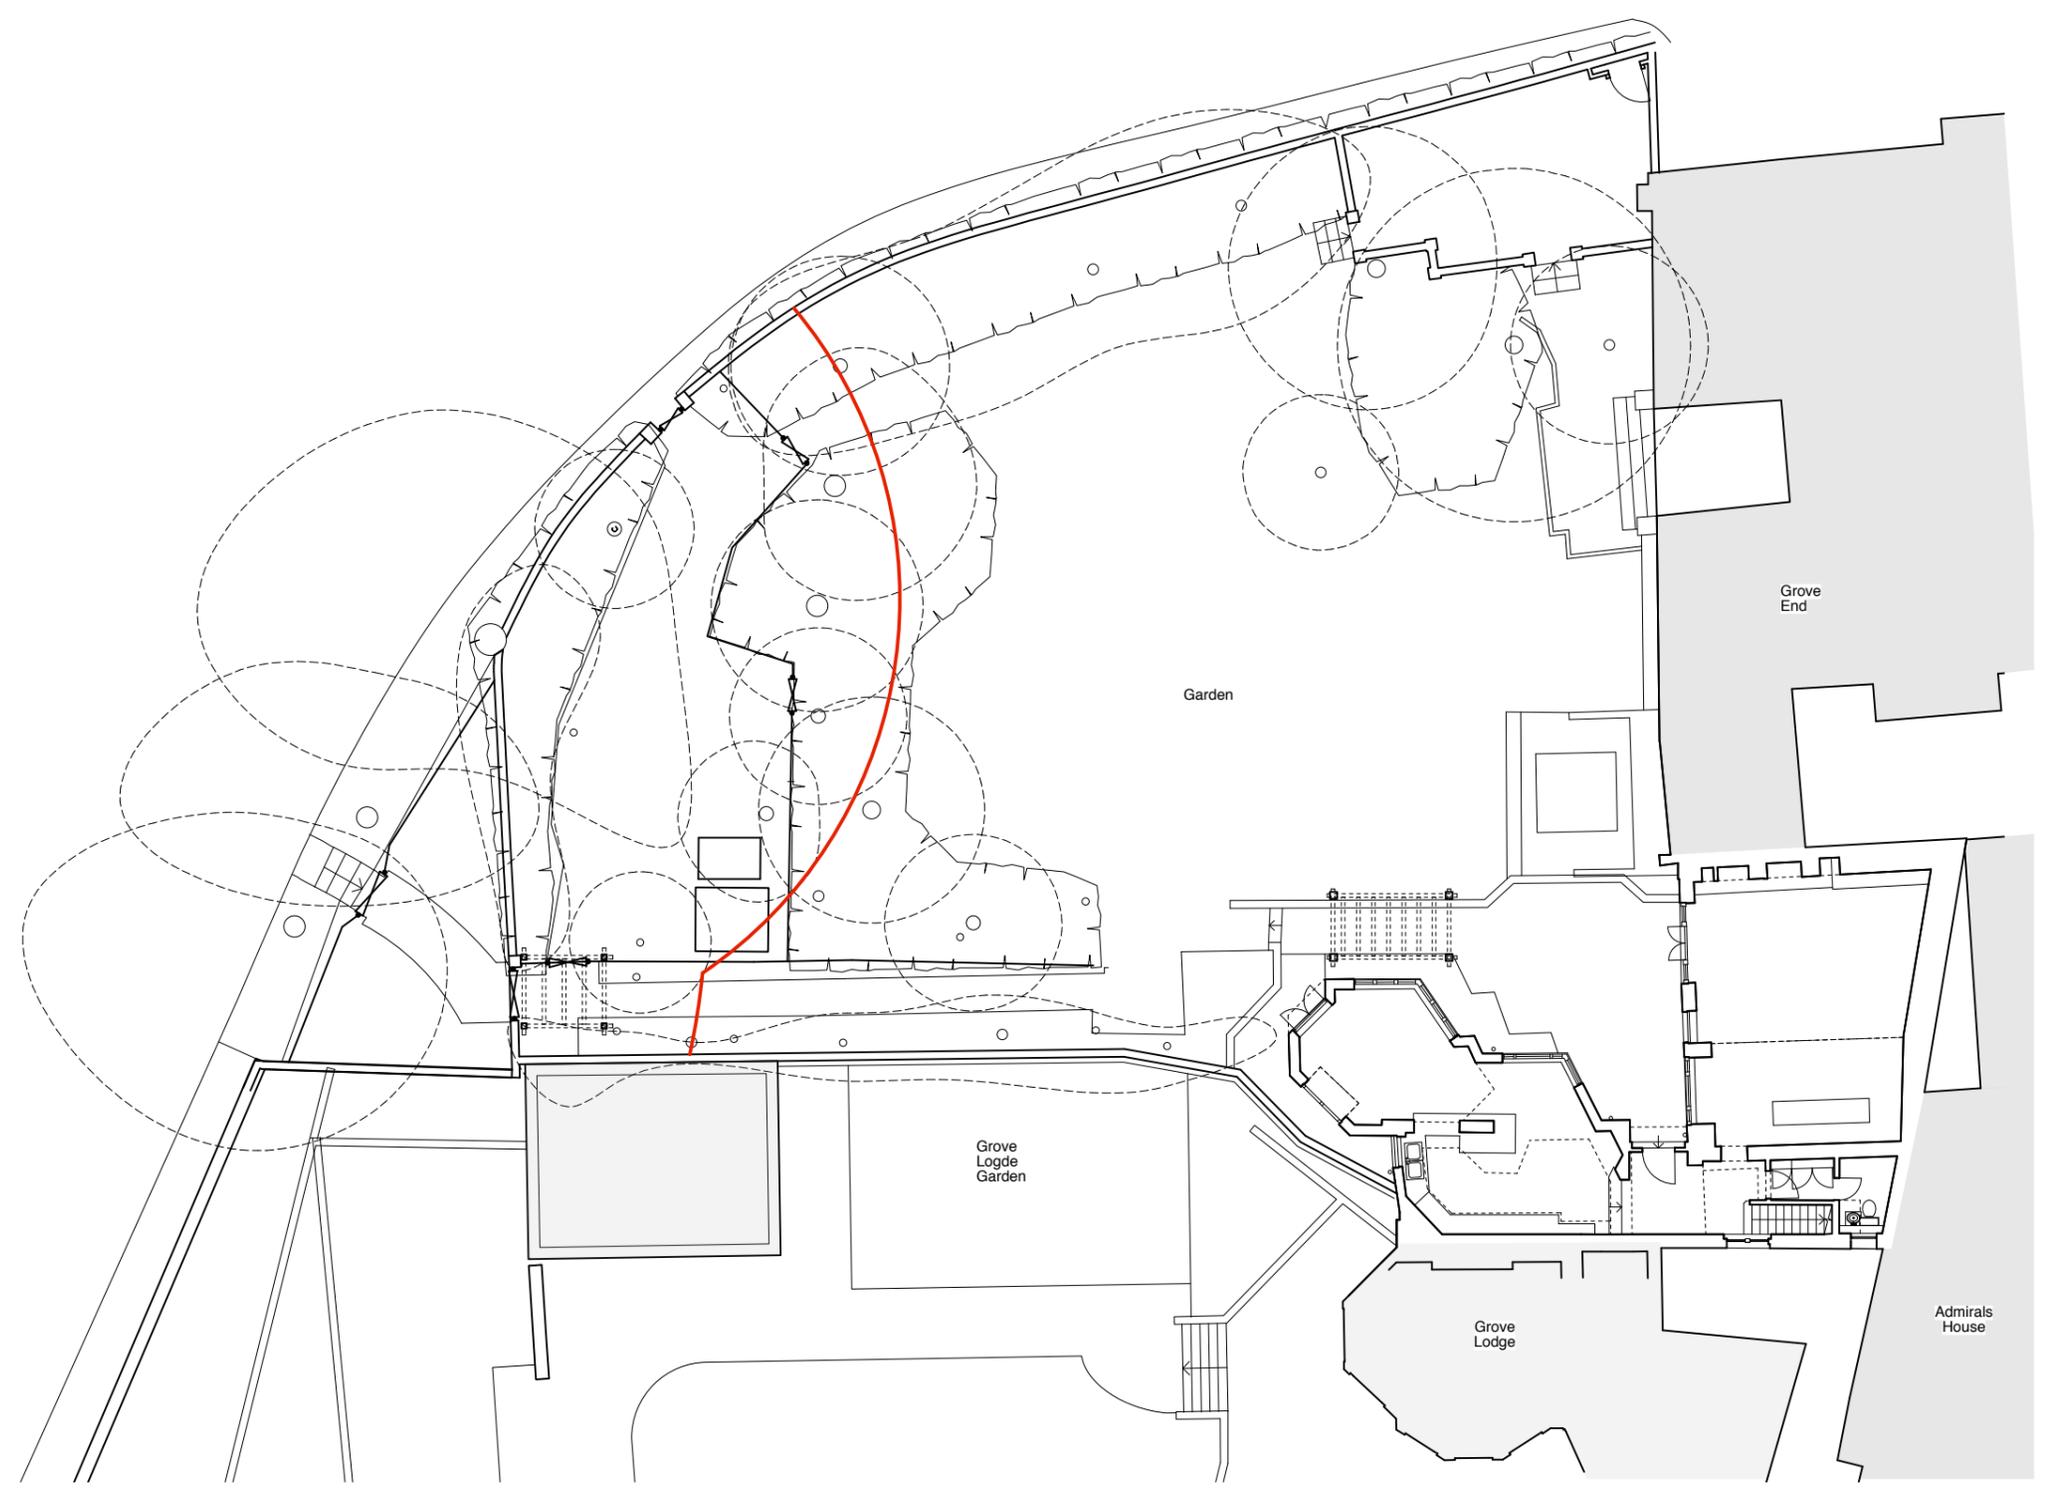

4orm

1-5 Offord Street London N1 1DH
020 7183 7045

studio@4orm.co.uk
www.4orm.co.uk

In association with
HANS VERSTUYFT ARCHITECTEN

Project
Netley Cottage

Drawing Title
Proposed Landscape Plan

Drawing Status
PLANNING

Date	Scale @ A1	Drawn
AUG 2020	1:100	JW

Drawing Number
4134-X.06

