
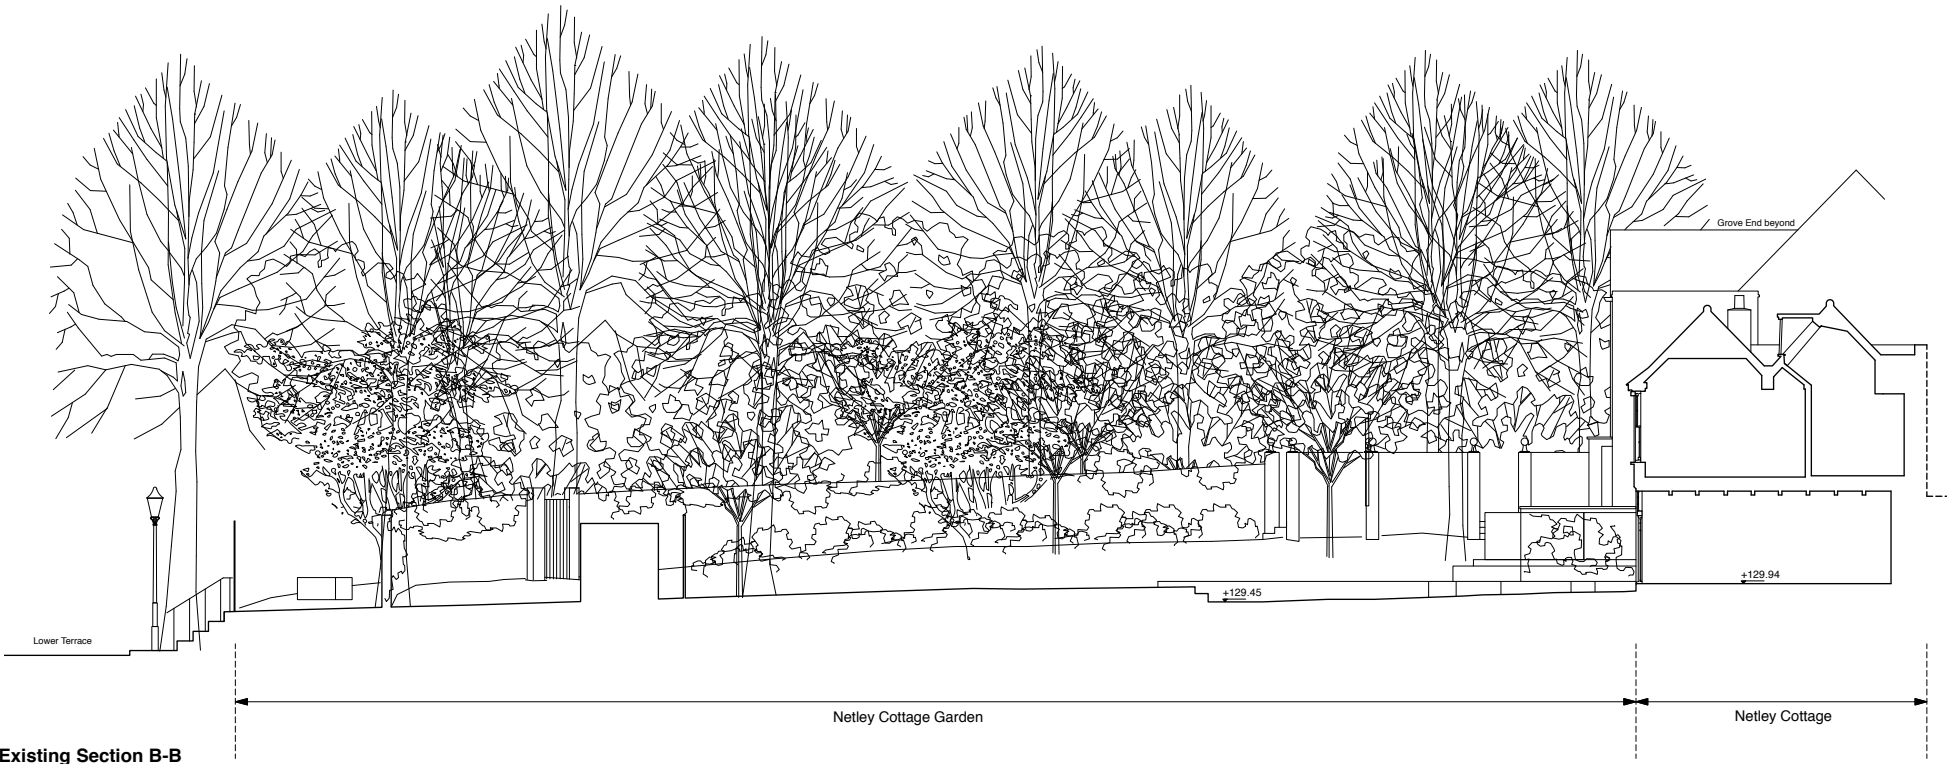


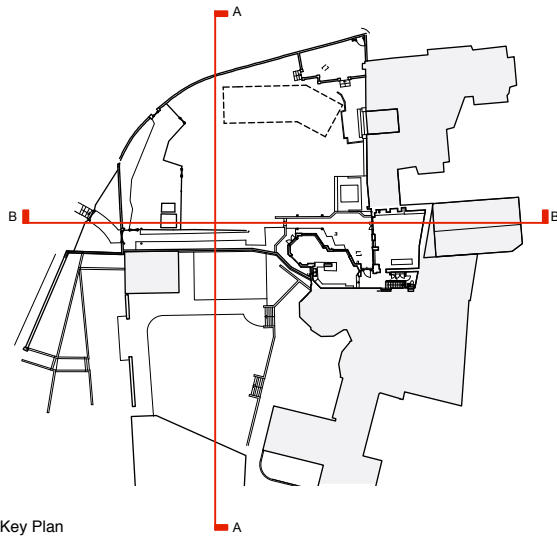

4orm

1-5 Offord Street London N1 1DH
020 7183 7045

studio@4orm.co.uk
www.4orm.co.uk

In association with
HANS VERSTUYFT ARCHITECTEN

Project
Netley Cottage
Hampstead, London NW3


Drawing Title
Existing Sections
AA & BB

Drawing Status
PLANNING


Date	Scale @ A1/A3	Drawn
July 2020	1:100	JW

Drawing Number


4134-X.15

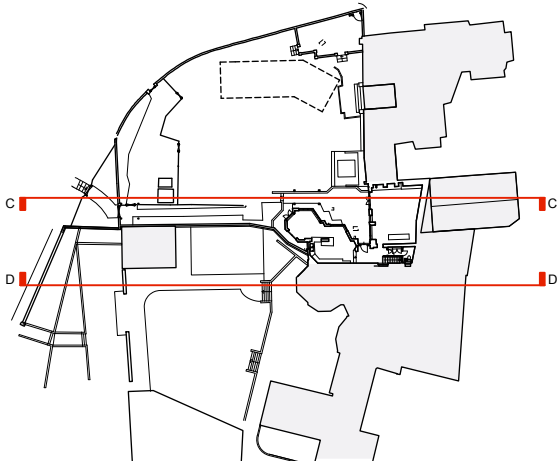

Key Plan

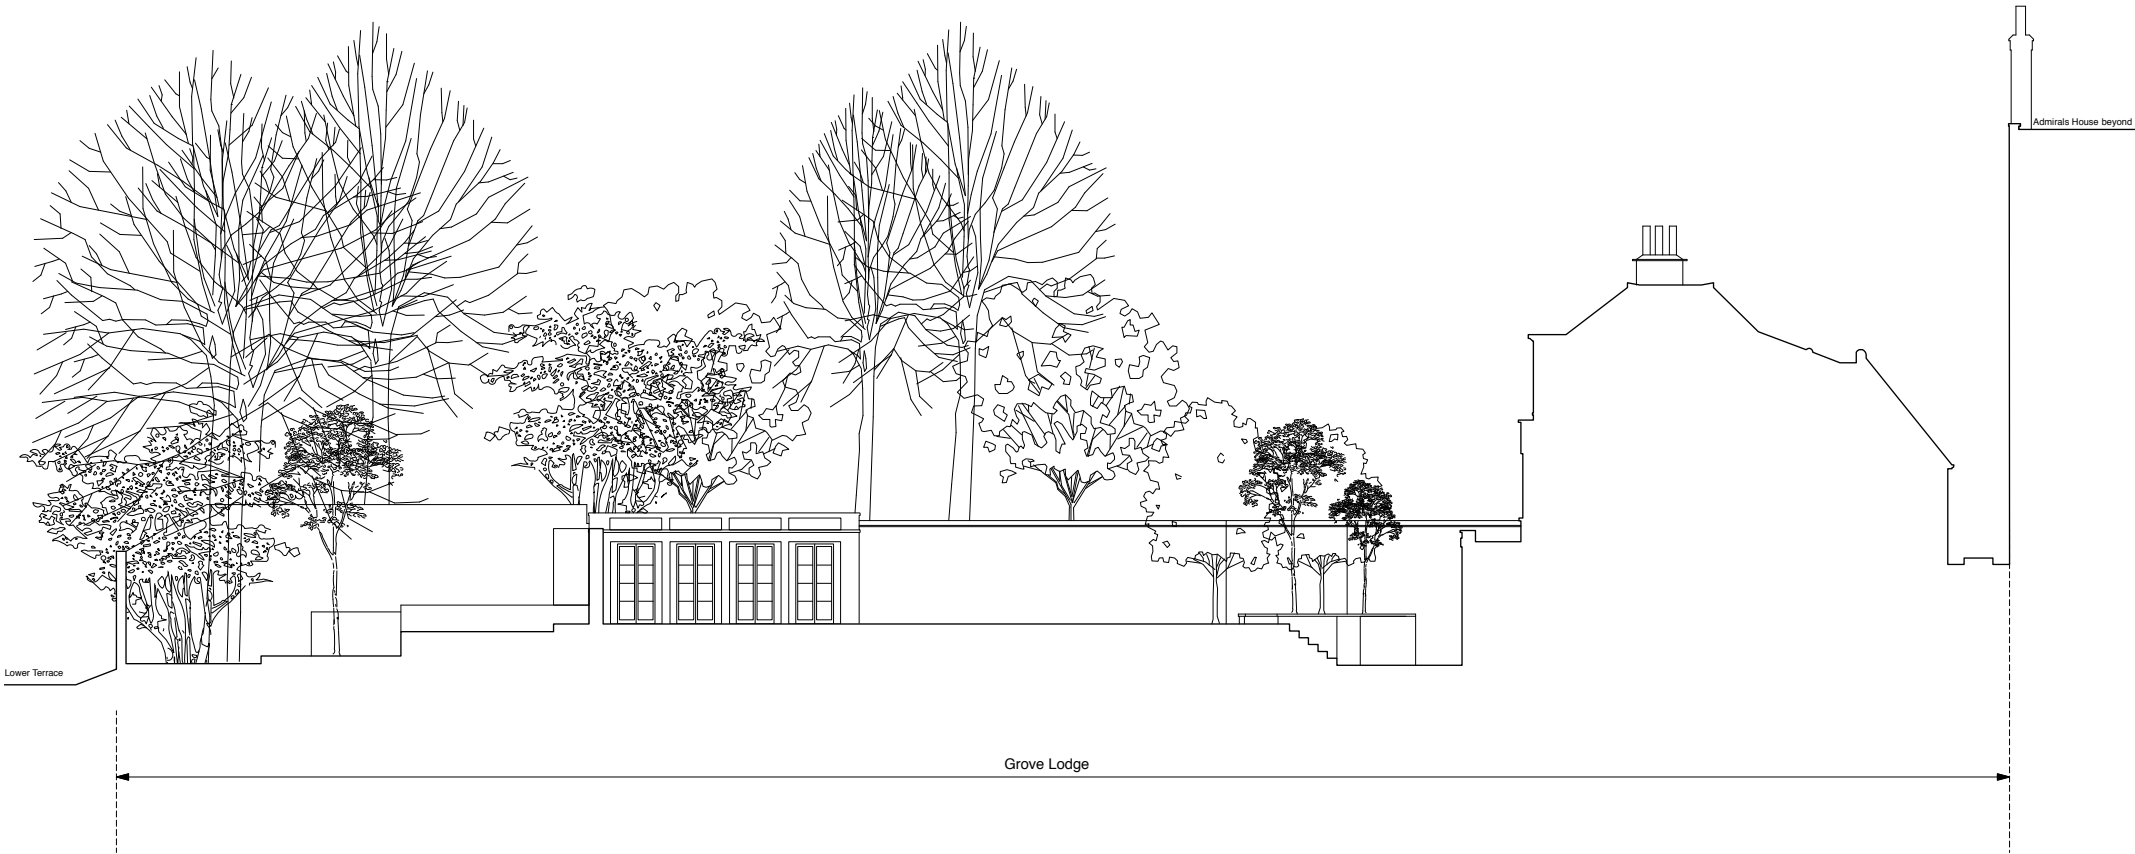

Existing Section D-D

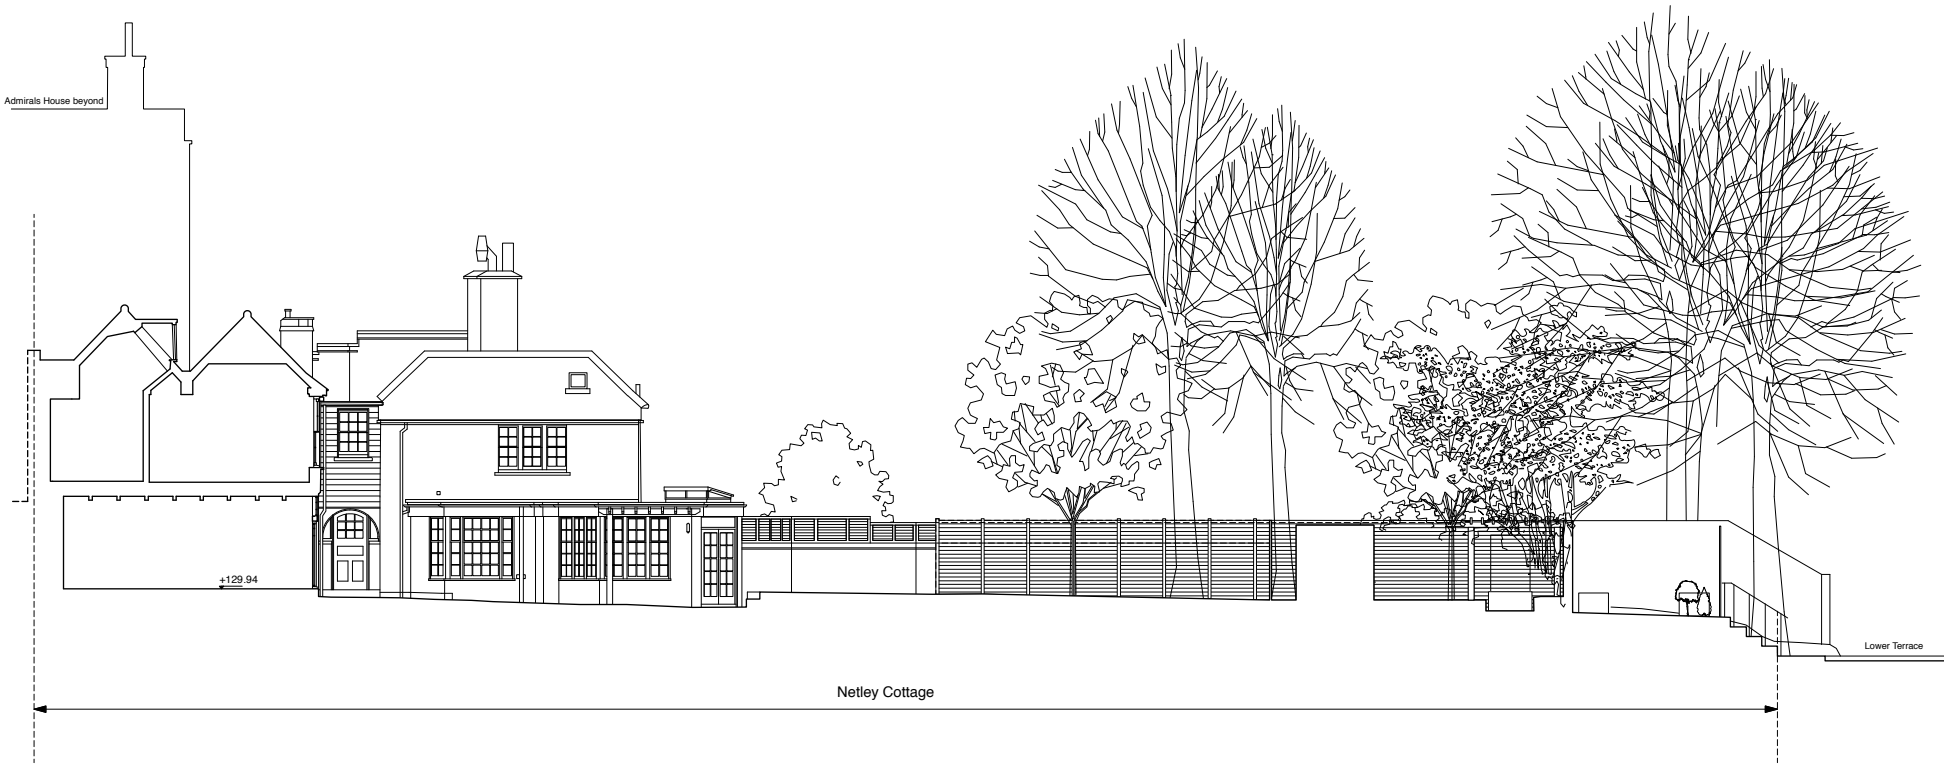

Existing Section C-C

4orm


1-5 Offord Street London N1 1DH
020 7183 7045
studio@4orm.co.uk
www.4orm.co.uk

In association with
HANS VERSTUYFT ARCHITECTEN


Project
Netley Cottage
Hampstead, London NW3
Drawing Title
Existing Sections
CC & DD
Drawing Status
PLANNING

Date	Scale @ A1/A3	Drawn
July 2020	1:100	JW


Drawing Number
4134-X.16

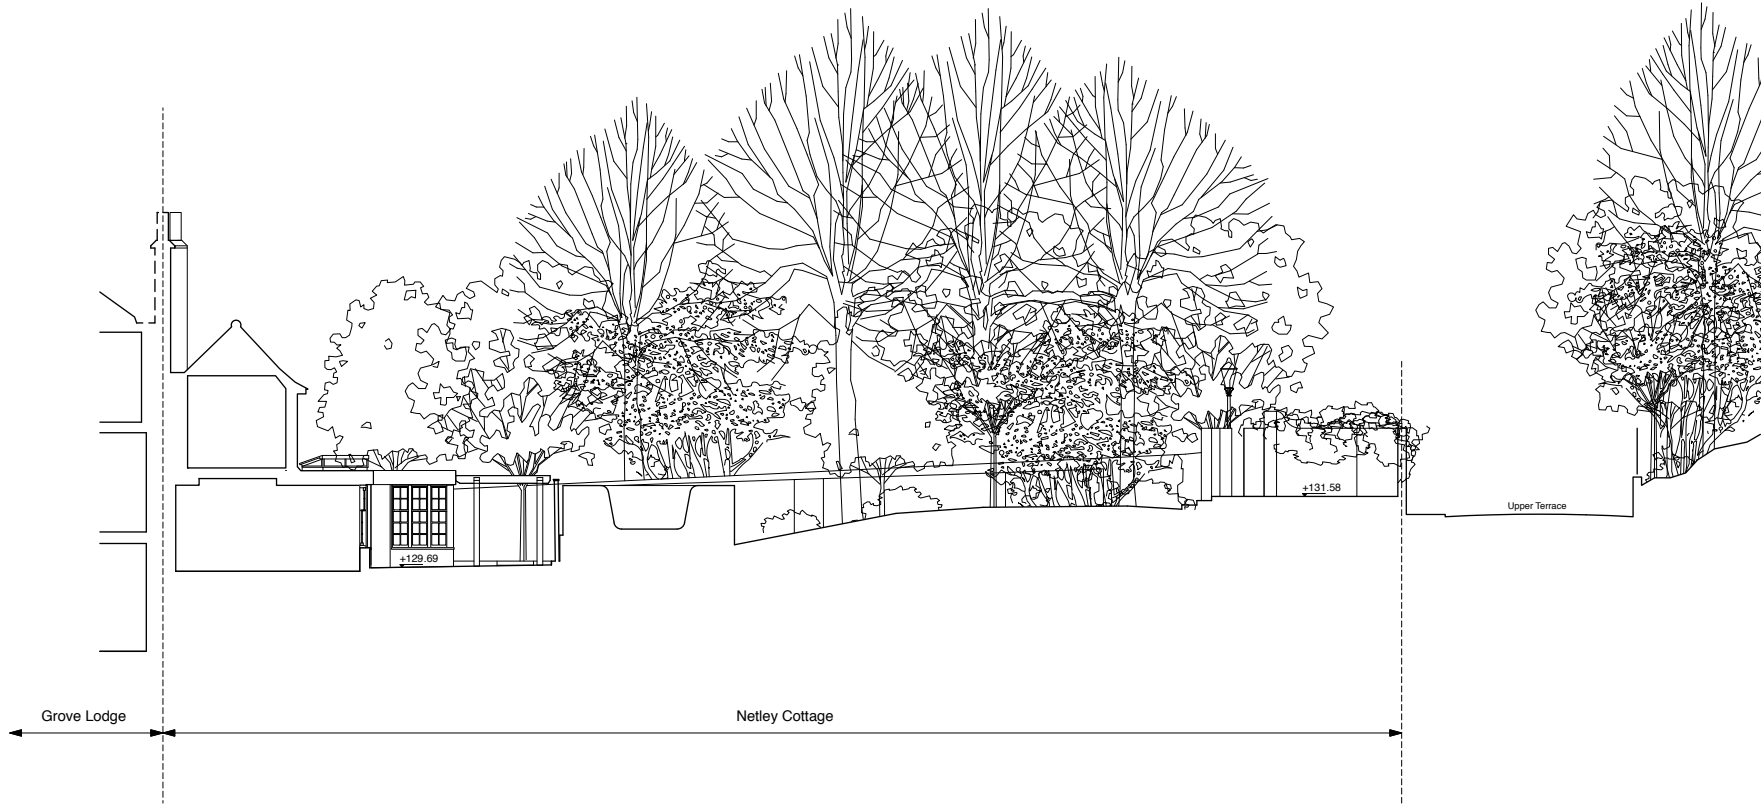


Existing Section F-F

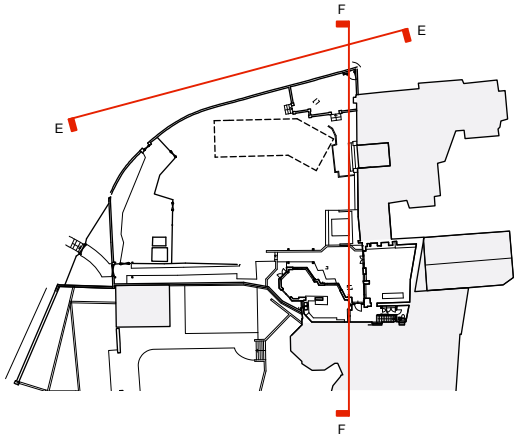


Key Plan

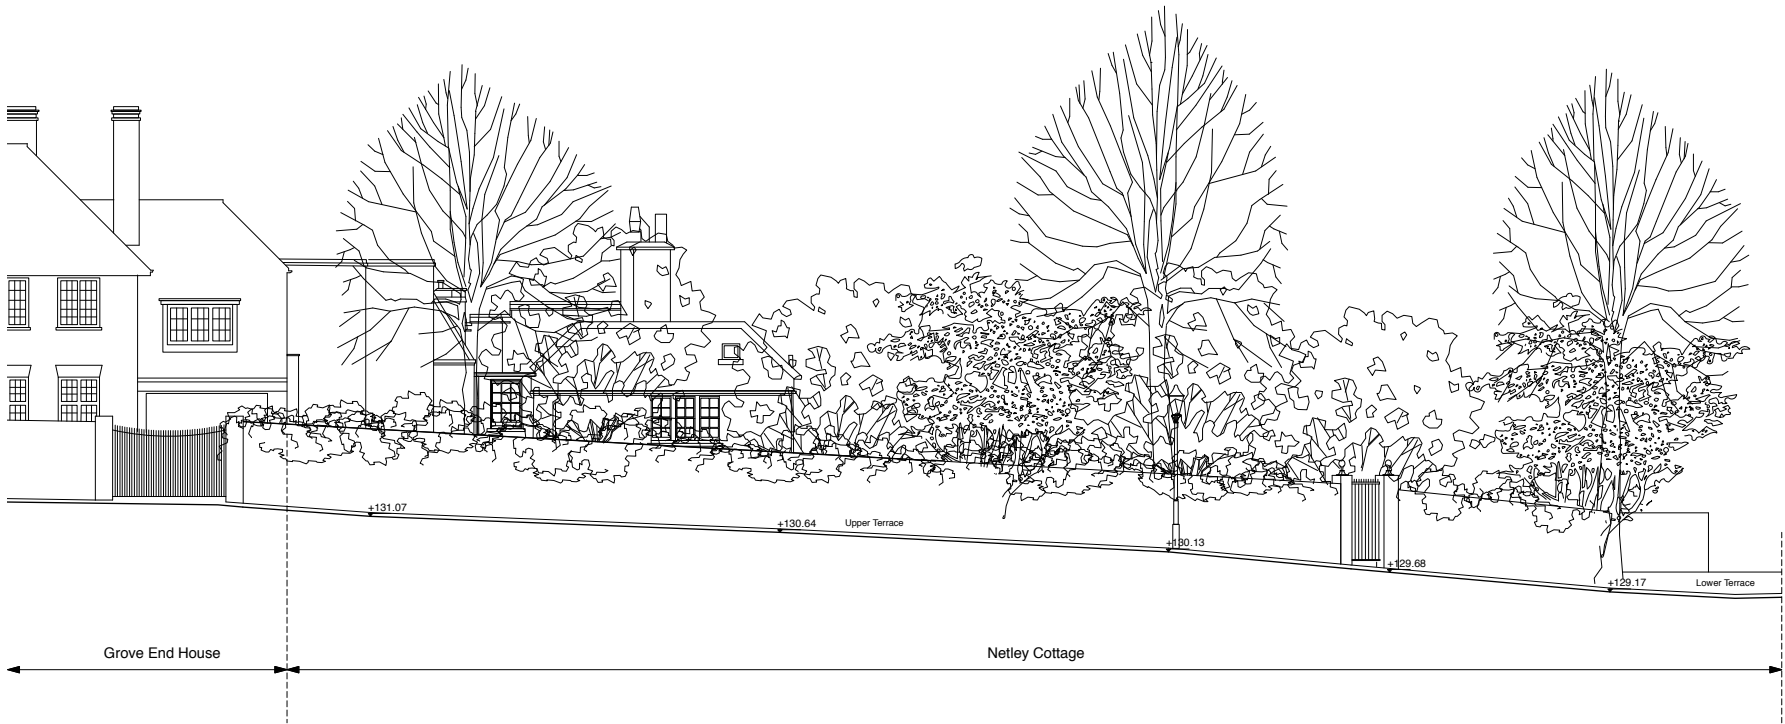


Existing Section E-E

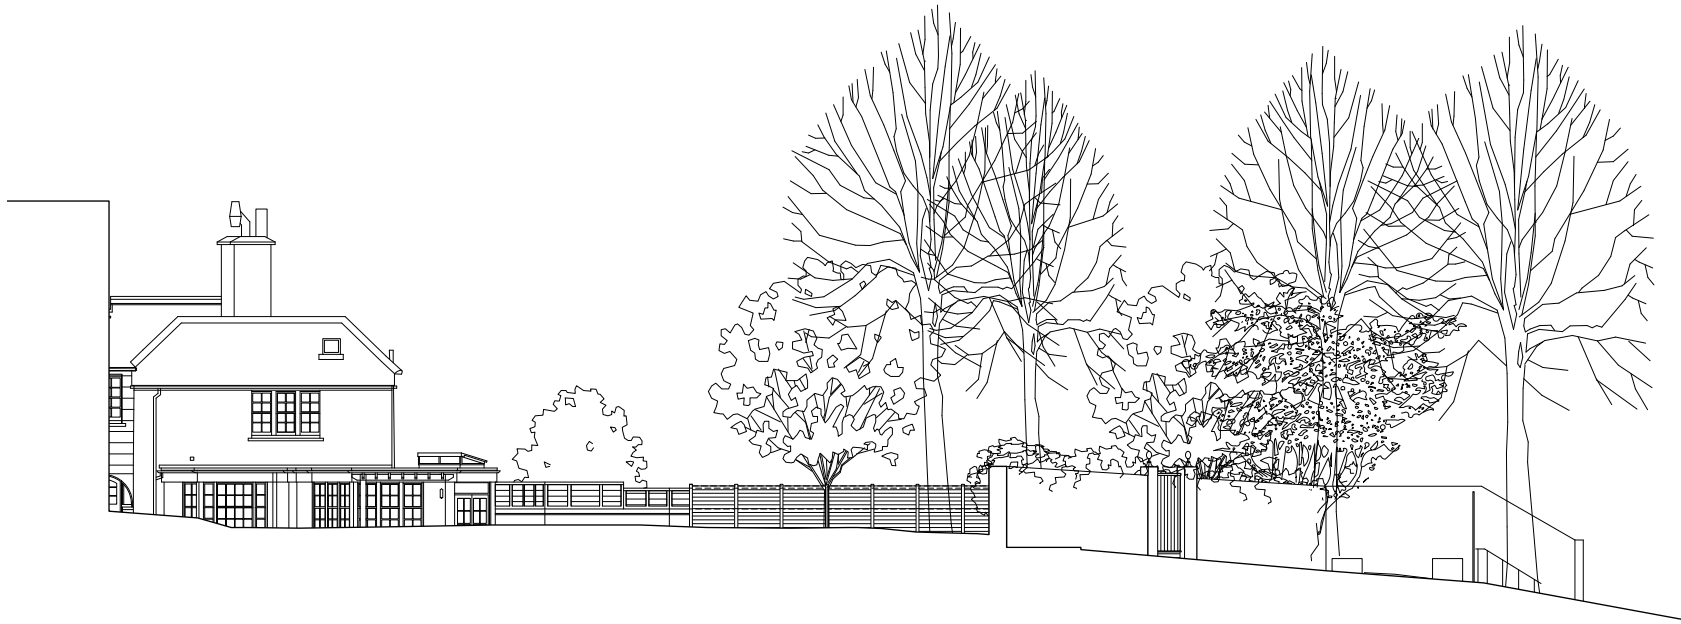


Existing Section G-G

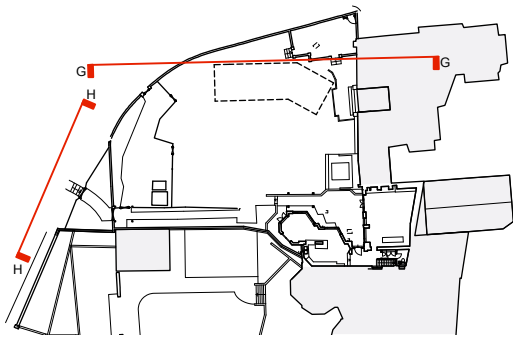

Key Plan

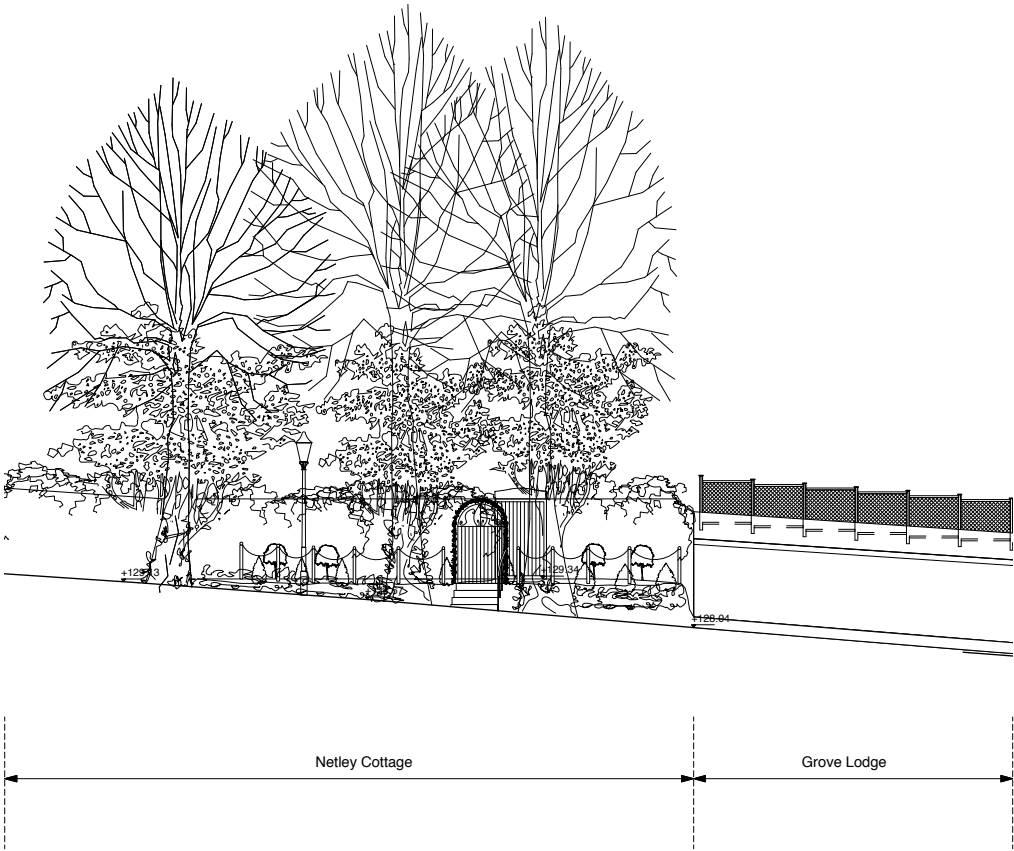


Existing Section H-H

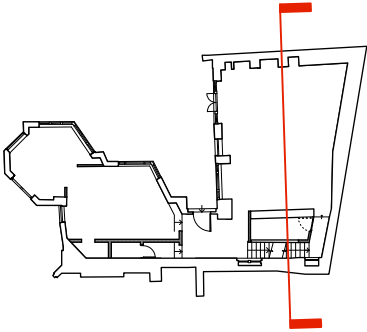

Key Plan

KEY:

- Removal/Alteration
- 1) Sitting Room
 - 2) Bar Area
 - 3) Coat Area
 - 4) Bedroom
 - 5) WC
 - 6) Stairhall

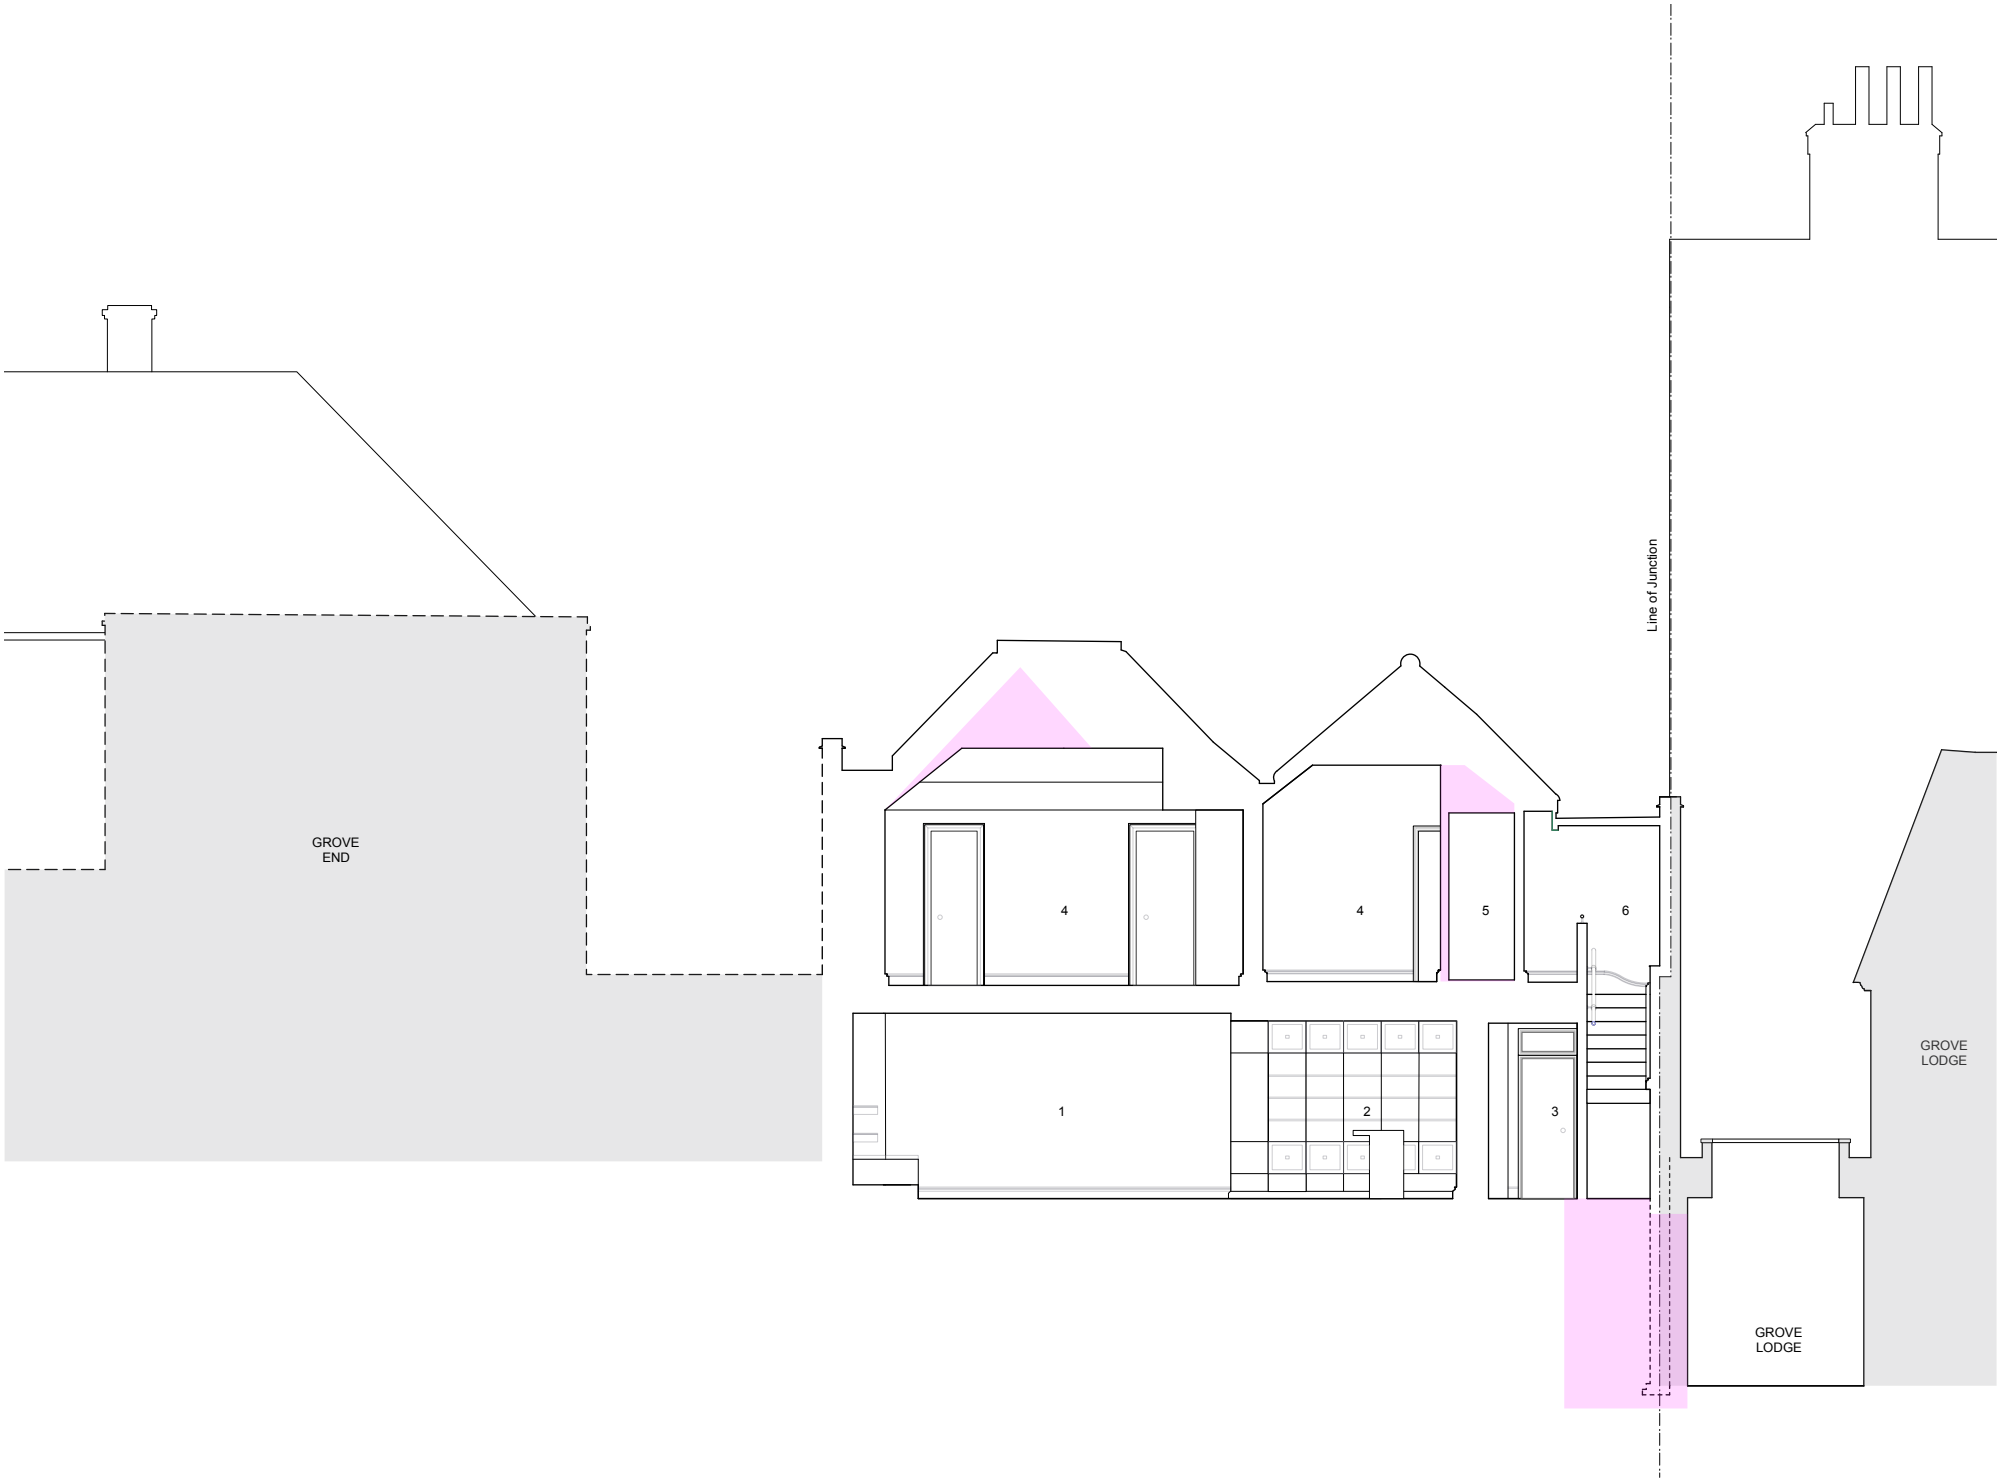

4orm

1-5 Offord Street London N1 1DH
020 7183 7045

studio@4orm.co.uk
www.4orm.co.uk

In association with
HANS VERSTUYFT ARCHITECTEN


Project
Netley Cottage
Hampstead, London NW3

Drawing Title
Existing
Section H-H

Drawing Status
PLANNING

Date	Scale @ A1/A3	Drawn
AUG 2020	1:50/100	EW

Drawing Number
4134-X.20

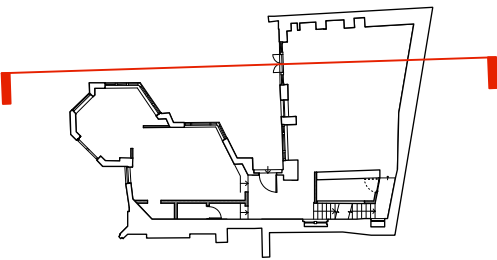

Key Plan

KEY:

- Removal/Alteration

- 1) Sitting Room
- 2) Ensuite
- 3) Bedroom



4orm

1-5 Offord Street London N1 1DH
020 7183 7045

studio@4orm.co.uk
www.4orm.co.uk

In association with
HANS VERSTUYFT ARCHITECTEN


Project
Netley Cottage
Hampstead, London NW3

Drawing Title
Existing
Section I-I

Drawing Status
PLANNING

Date	Scale @ A1/A3	Drawn
AUG 2020	1:50/100	EW

Drawing Number
4134-X.21

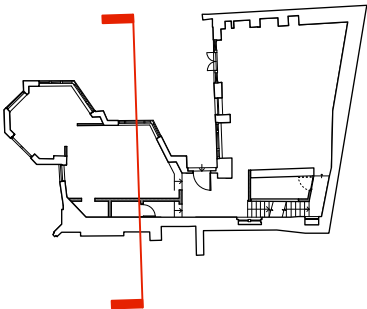

Key Plan

KEY:

- Removal/Alteration
- 1) Kitchen
- 2) Dining
- 3) Bedroom



4orm

1-5 Offord Street London N1 1DH
020 7183 7045

studio@4orm.co.uk
www.4orm.co.uk

In association with
HANS VERSTUYFT ARCHITECTEN

Project
Netley Cottage
Hampstead, London NW3


Drawing Title
Existing
Section J-J

Drawing Status
PLANNING

Date	Scale @ A1/A3	Drawn
AUG 2020	1:50/100	EW

Drawing Number
4134-X.22



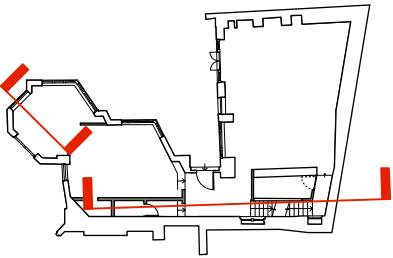

Key Plan

KEY:

- Removal/Alteration

- 1) Entrance hall
- 2) Kitchen
- 3) Dining
- 4) WC
- 5) Ensuite
- 6) Bedroom
- 7) Stairhall



4orm

1-5 Offord Street London N1 1DH
020 7183 7045

studio@4orm.co.uk
www.4orm.co.uk

In association with
HANS VERSTUYFT ARCHITECTEN


Project
Netley Cottage
Hampstead, London NW3

Drawing Title
Existing
Section K-K

Drawing Status
PLANNING

Date	Scale @ A1/A3	Drawn
AUG 2020	1:50/100	EW

Drawing Number
4134-X.23

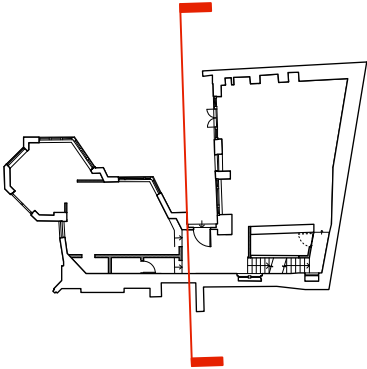

Key Plan

KEY:

- Removal/Alteration

- 1) Entrance hall
- 2) Bedroom
- 3) Stairhall



4orm

1-5 Offord Street London N1 1DH
020 7183 7045

studio@4orm.co.uk
www.4orm.co.uk

In association with
HANS VERSTUYFT ARCHITECTEN

Project
Netley Cottage
Hampstead, London NW3

Drawing Title
Existing
Section L-L

Drawing Status
PLANNING

Date	Scale @ A1/A3	Drawn
AUG 2020	1:50/100	EW

Drawing Number
4134-X.24

