


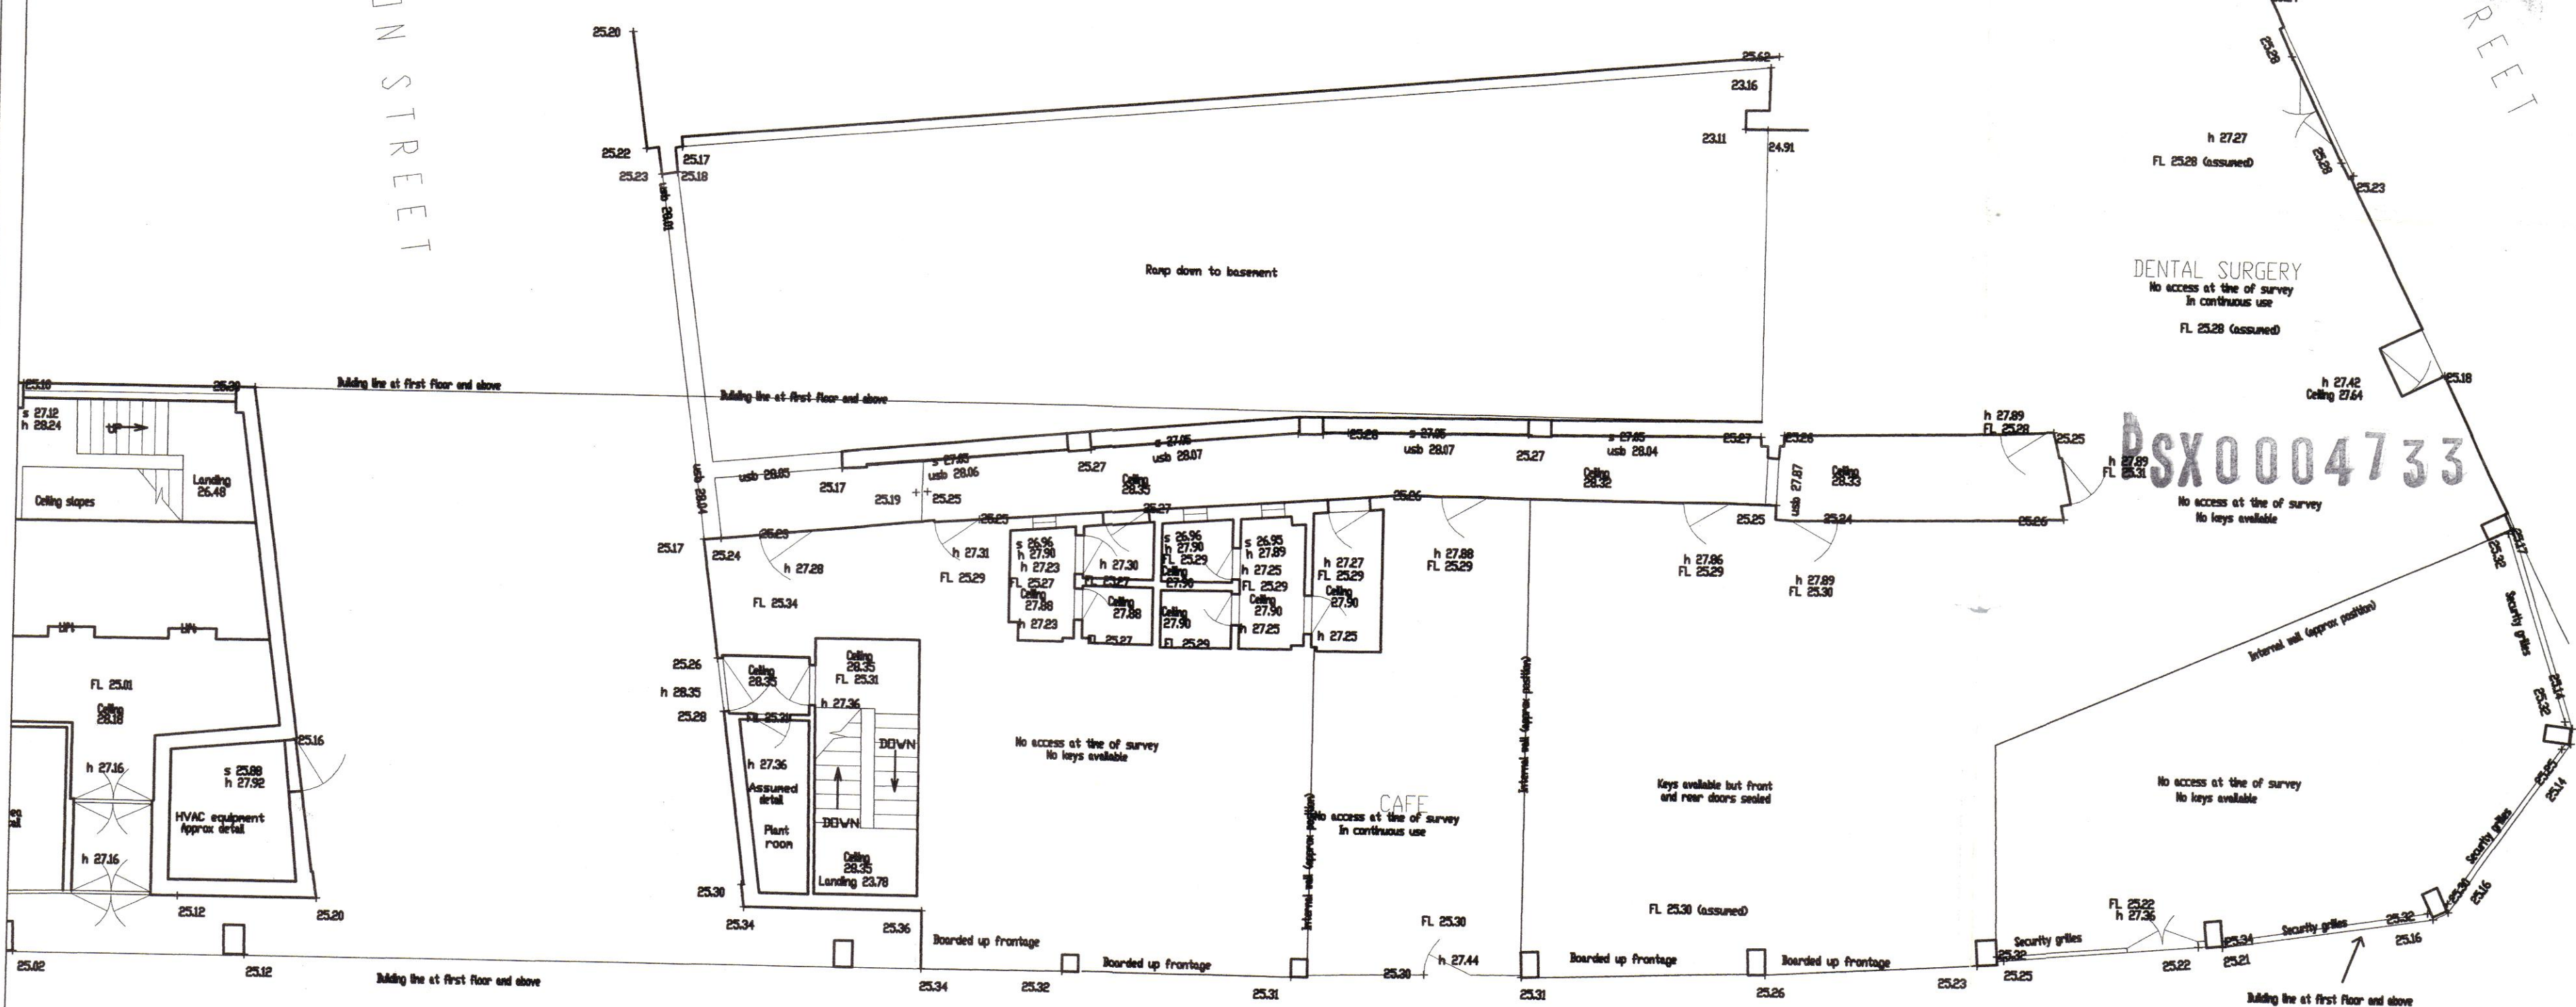

CATTON STREET

FISHER STREET

PROCTOR STREET



LONDON BOROUGH OF DAMEN  
 31 MAY 2001  
 CLARKE ASSOCIATES  
 ARCHITECTS

**Clarke Associates**  
 • Architecture •  
 Urban Design Limited

PROJECT  
 FINSTART LTD  
 PROCTOR HOUSE BUILDING 02, PROCTOR STREET, HOLBORN

SCALE: 1:100    DATE: 20 JUN 00    JOB No: 199    DWG No: D99-900

TITLE: BUILDING\_02  
 EXISTING\_GROUND\_FLOOR\_PLAN