

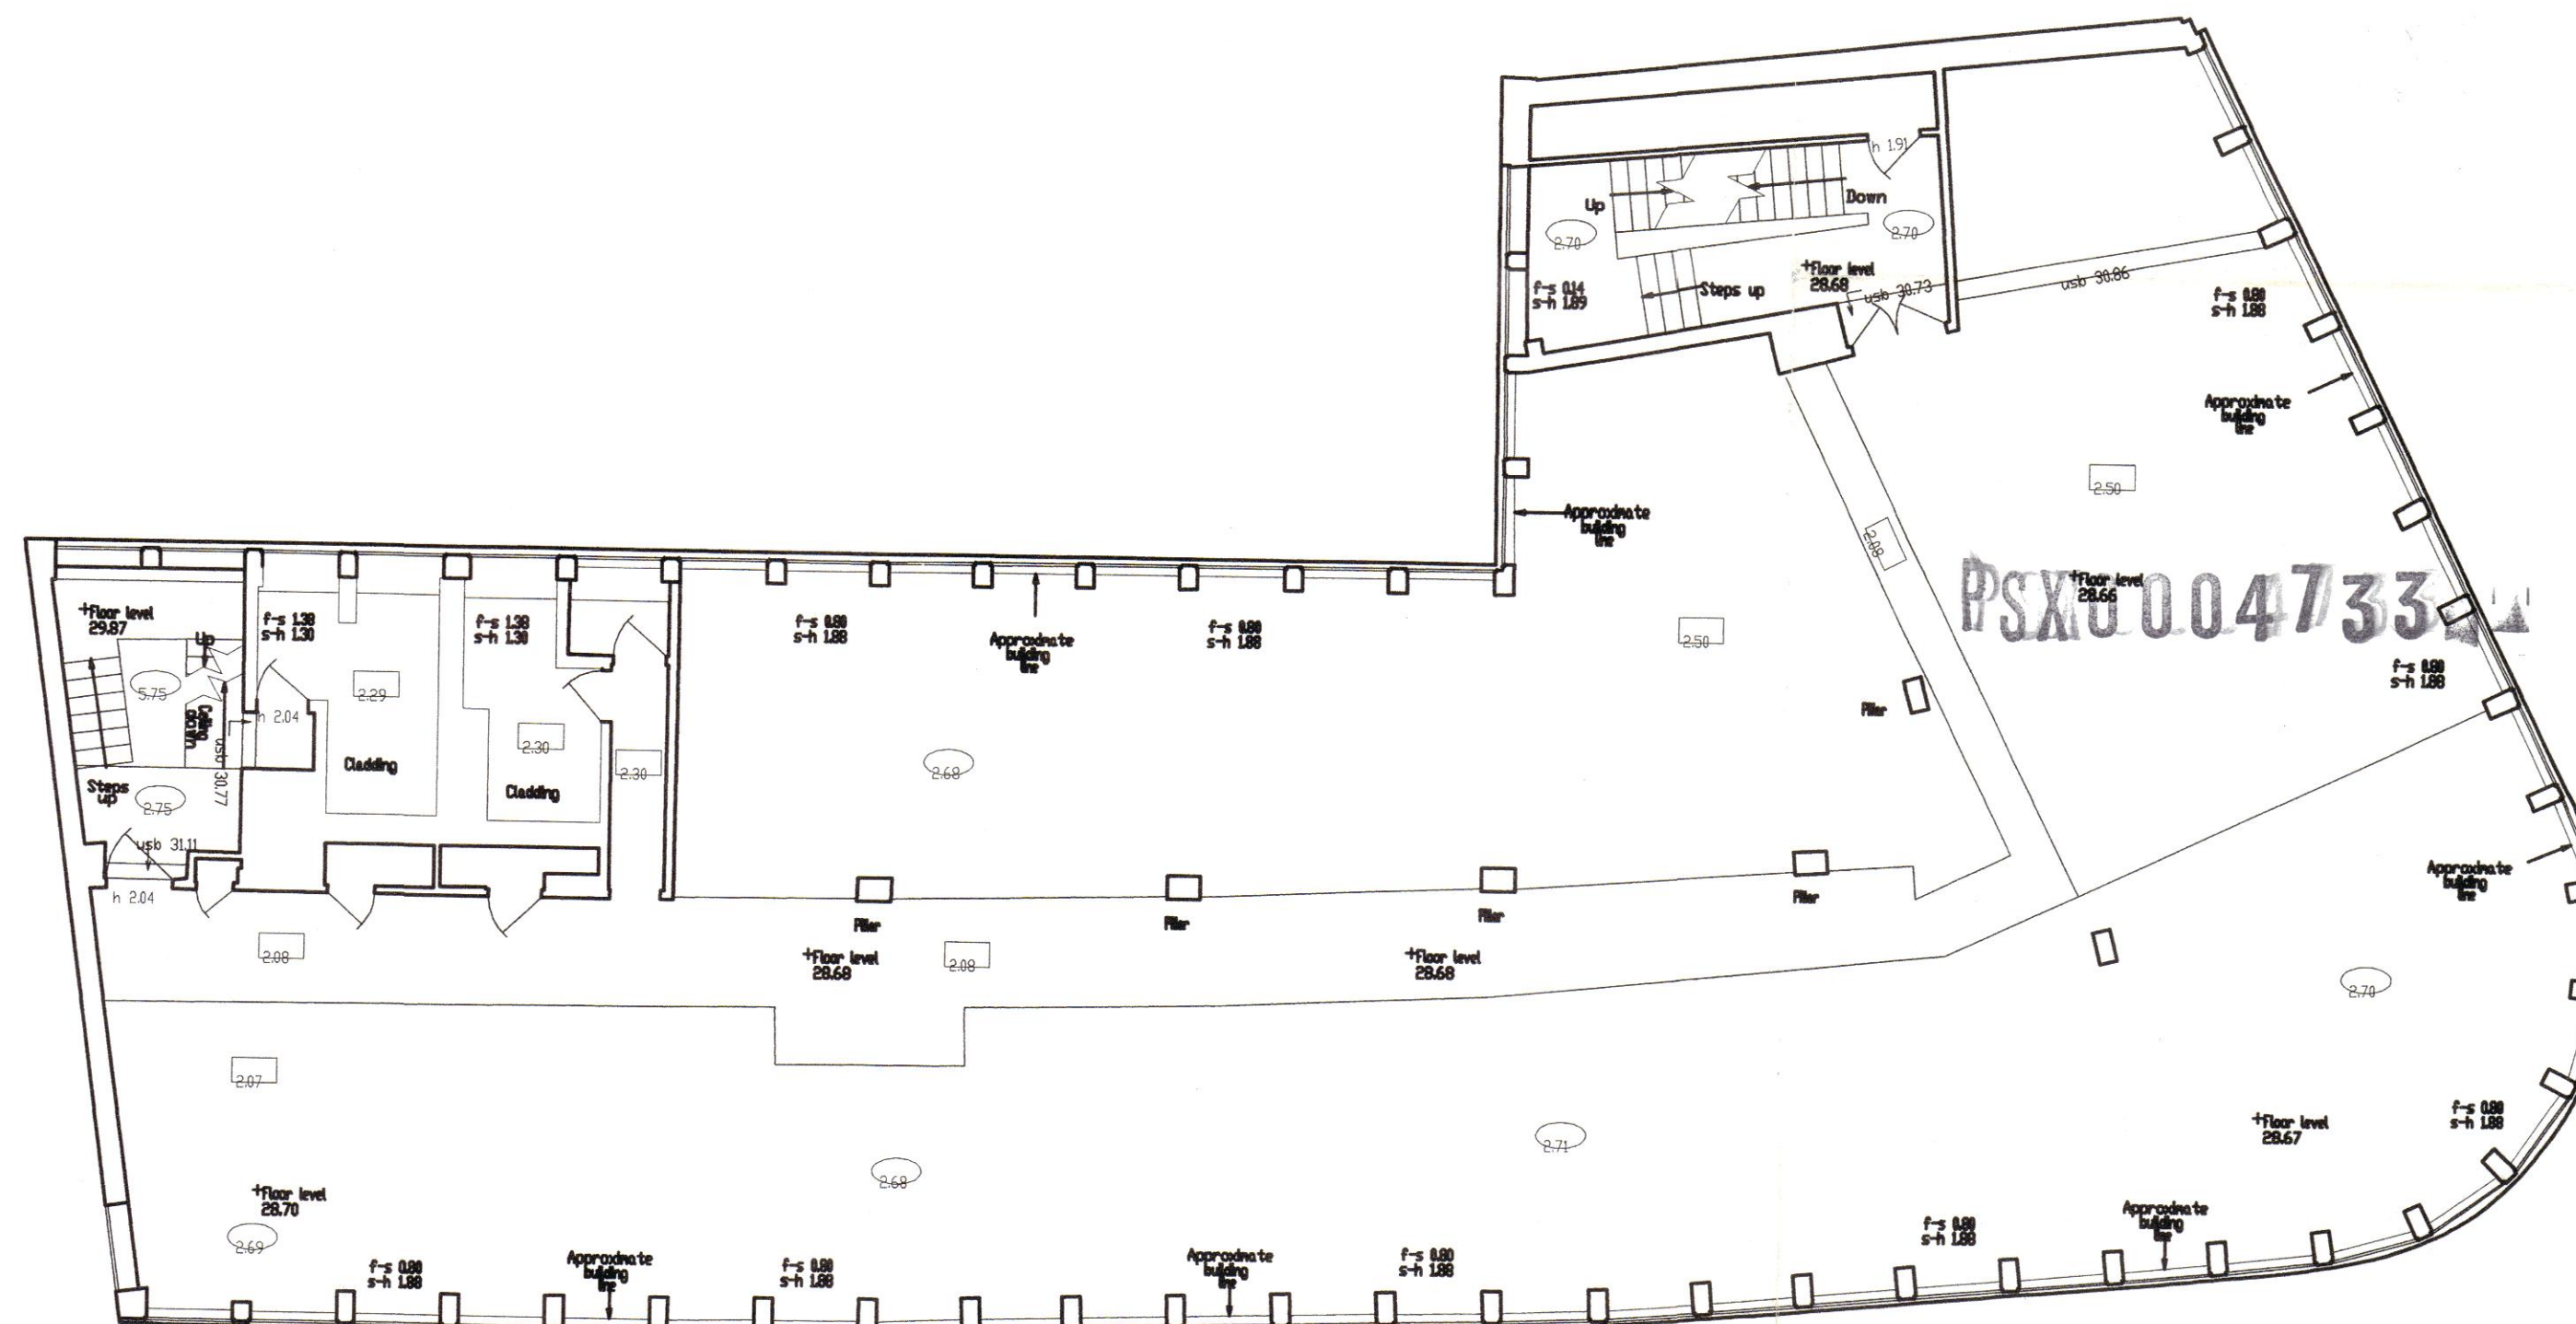


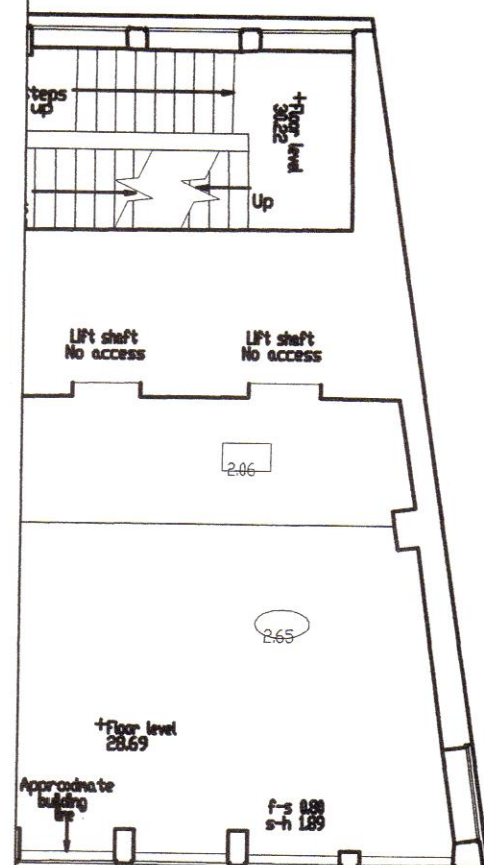

3
25.18

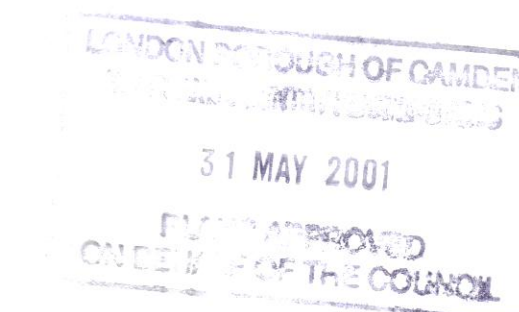

PROJECT FINSTART LTD PROCTOR HOUSE BUILDING 02, PROCTOR STREET. HOLBORN			
SCALE: 1:100	DATE 20JUN00	JOB No 199	DWG No D99-901

TITLE	BUILDING_02 EXISTING_FIRST_FLOOR_PLAN
-------	--