


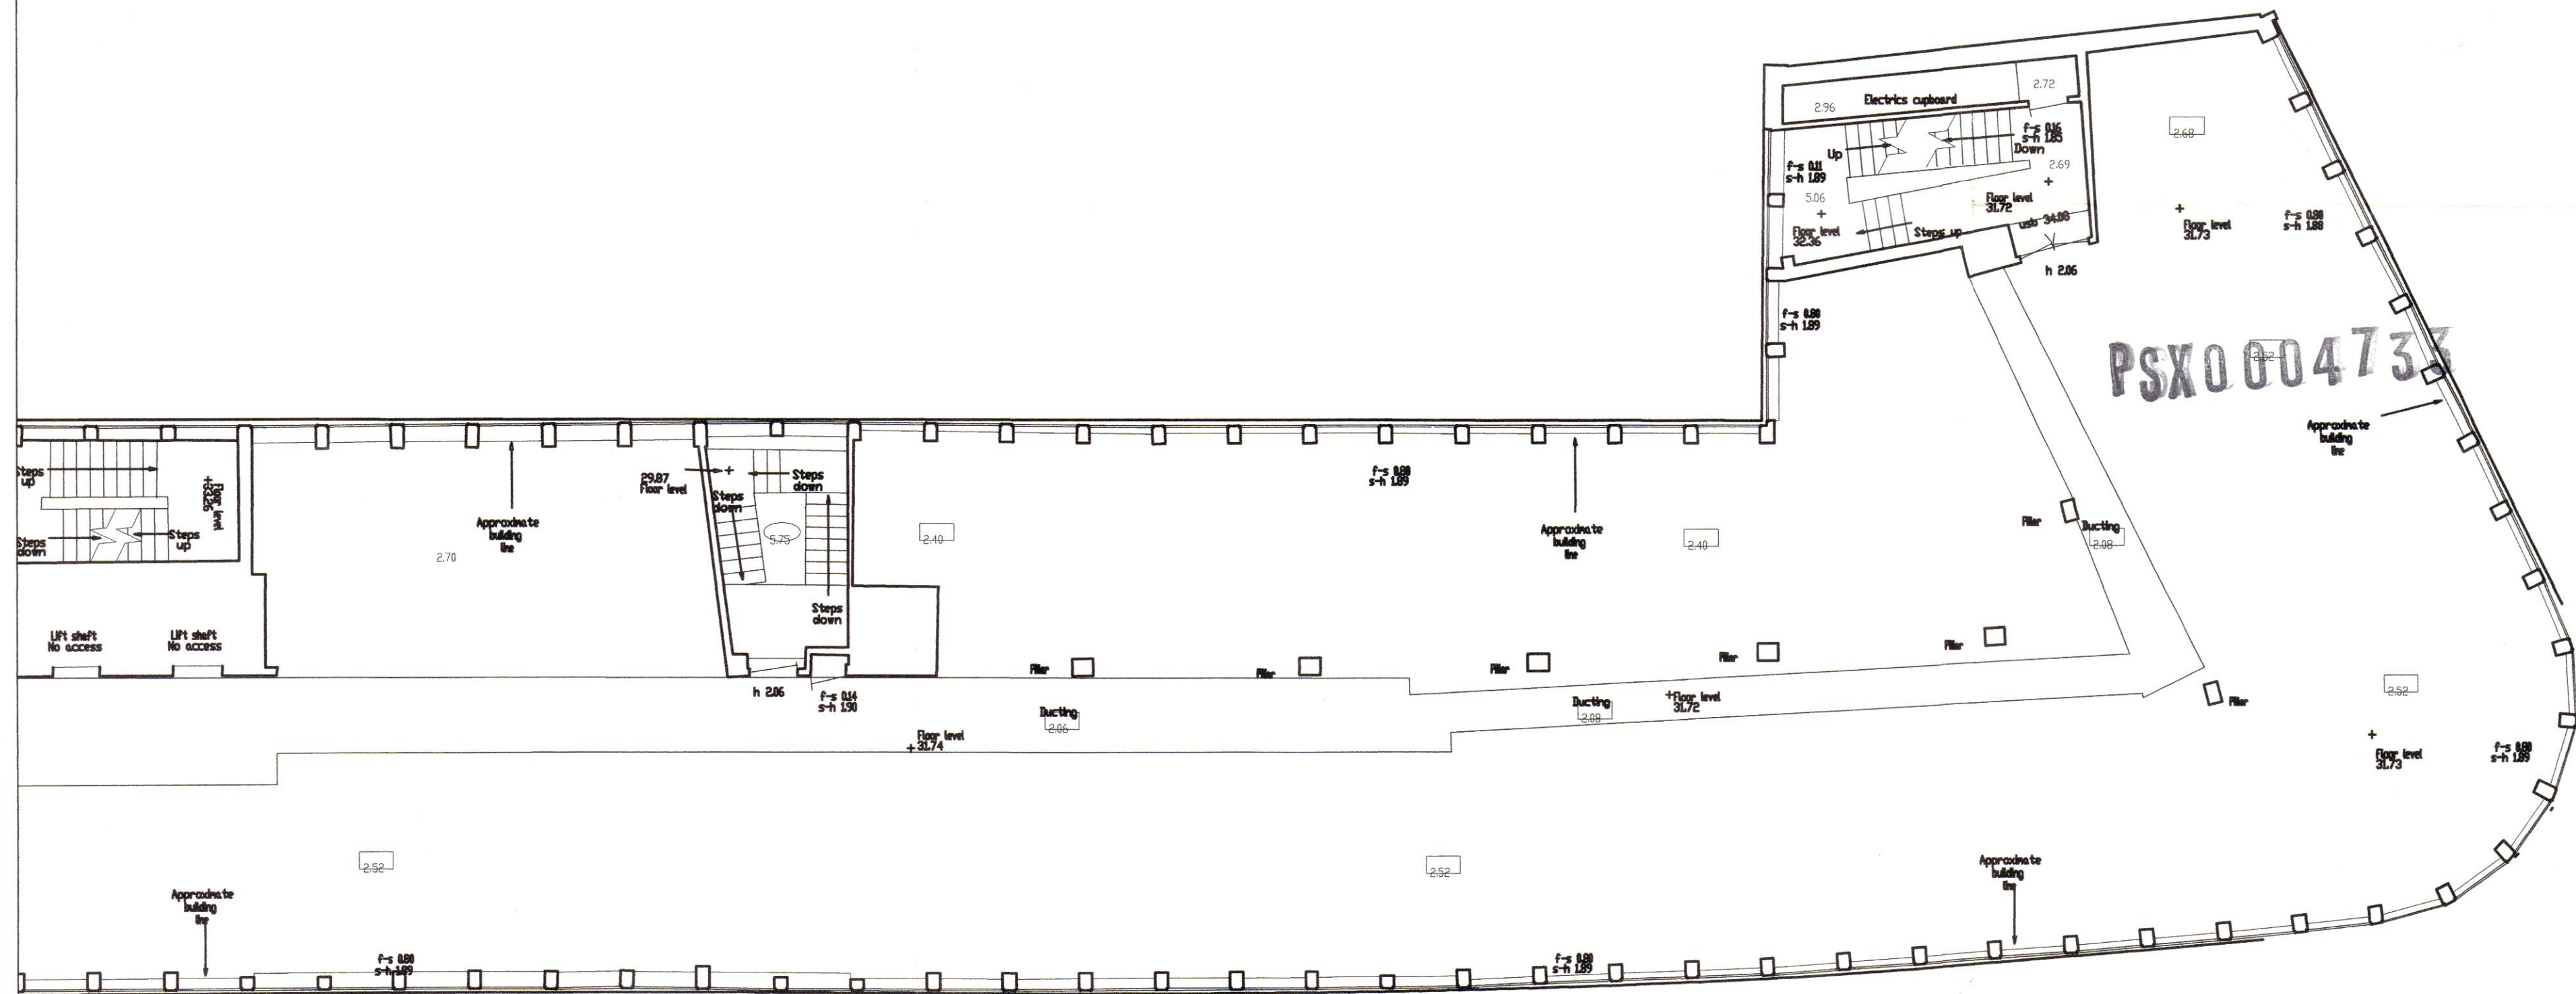

PSX0004733

LONDON BOROUGH OF CAMDEN
100, NEW NORTH, LONDON, N1C 4BT
31 MAY 2001
PLANNING DEPARTMENT
ON BEHALF OF THE COUNCIL

Clarke Associates • Architecture • Urban Design Limited			
PROJECT FINSTART LTD PROCTOR HOUSE BUILDING 02, PROCTOR STREET, HOLBORN			
SCALE 1:100	DATE 20JUN00	JOB No 199	DWG No D99-902
TITLE BUILDING_02 EXISTING_SECOND_FLOOR_PLAN			