




PSX0004733

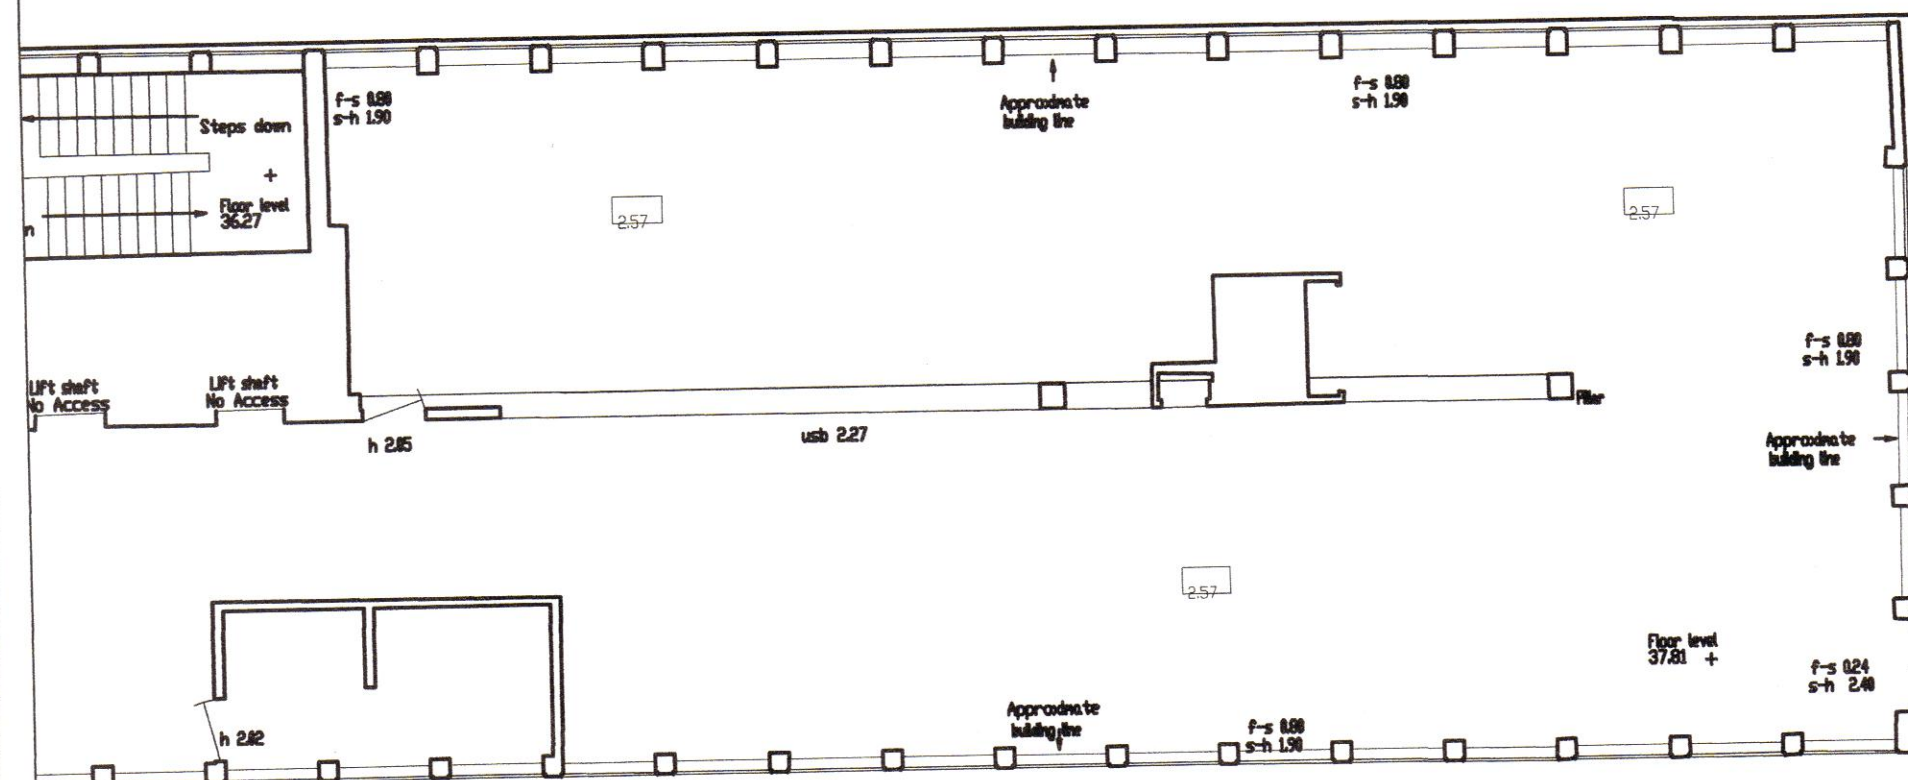

LONDON BOROUGH OF CAMDEN
COUNCIL DOCUMENT NUMBER 2.3
31 MAY 2001
PLANNING DEPARTMENT
ON BEHALF OF THE COUNCIL

Clarke Associates • Architecture • Urban Design Limited			
PROJECT FINSTART LTD PROCTOR HOUSE BUILDING 02, PROCTOR STREET, HOLBORN			
SCALE 1:100	DATE 20JUN00	JOB No 199	DWG No D99-904
TITLE BUILDING_02 EXISTING_FOURTH_FLOOR_PLAN			