
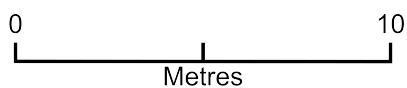


# amended shed plans for Caversham Rd

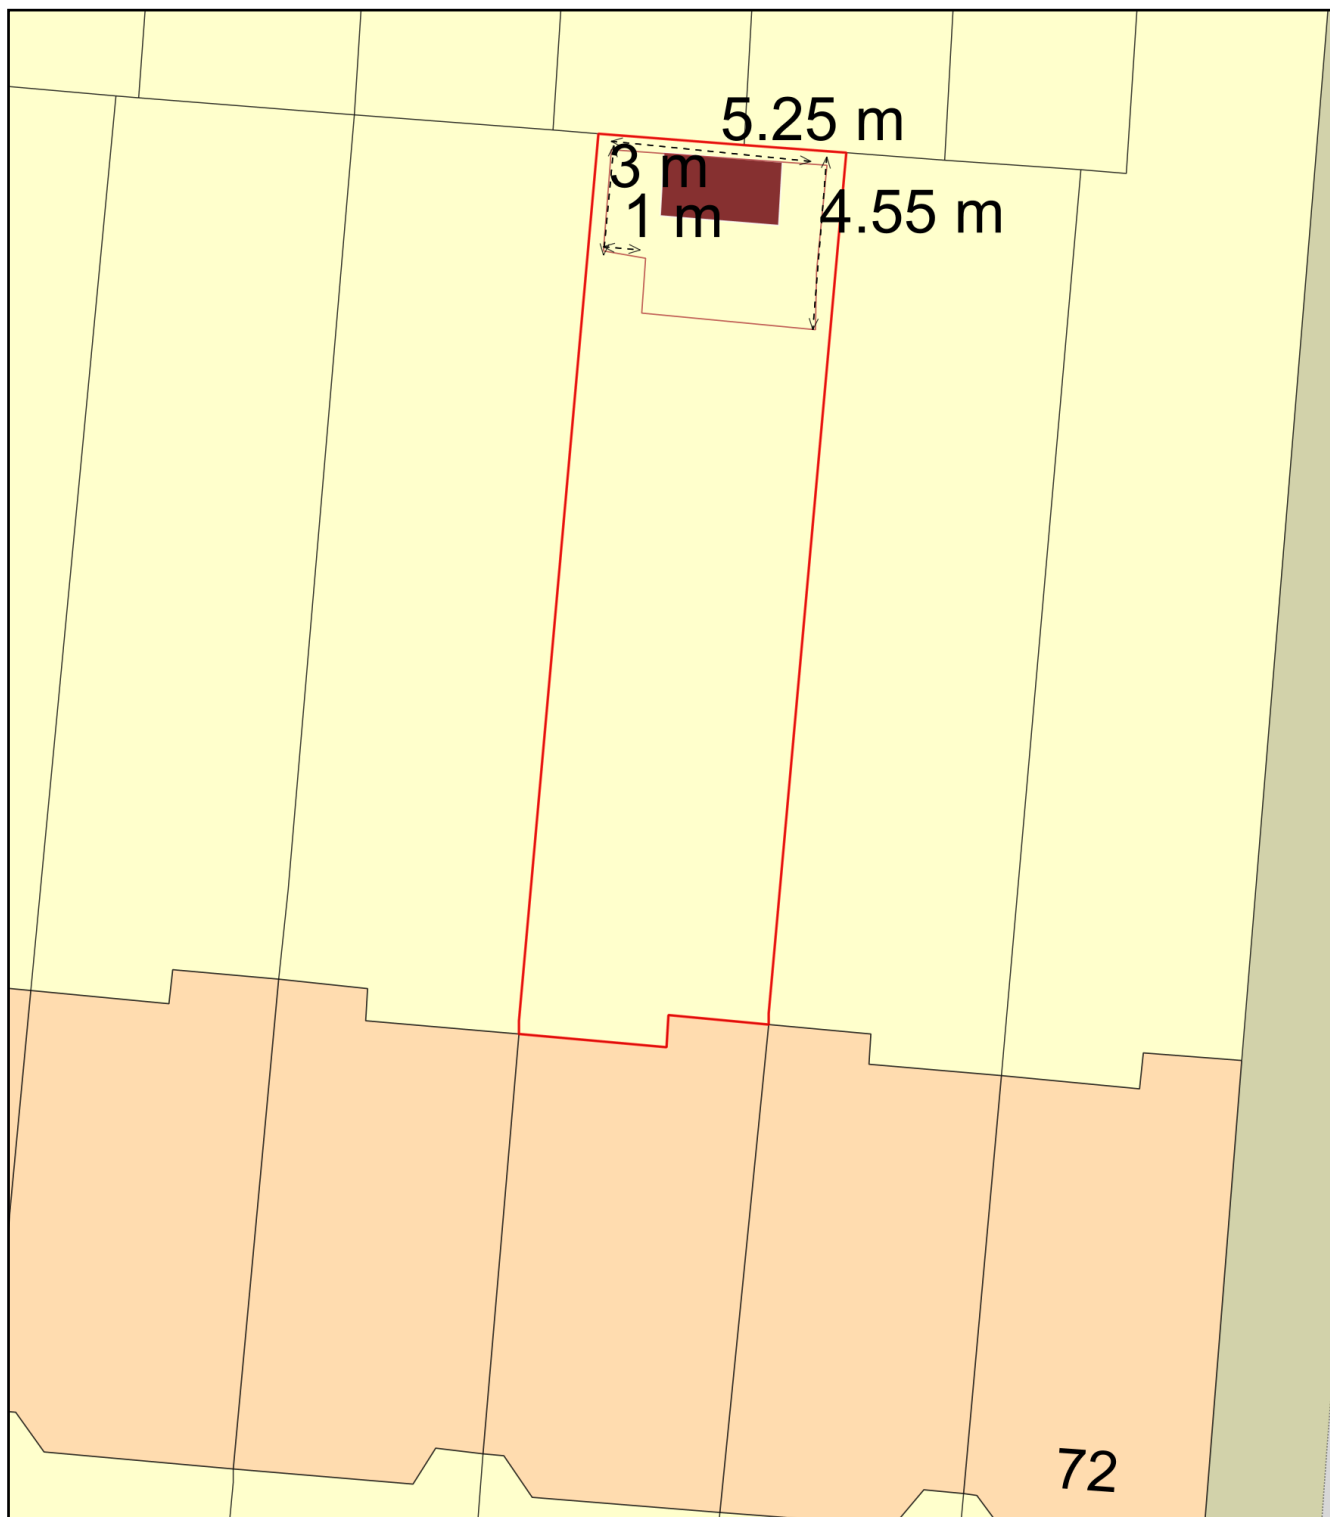

Plan Produced for: [cazstuart@gmail.com](mailto:cazstuart@gmail.com)

Date Produced: 26 Aug 2020

Plan Reference Number: TQRQM20239163419679

Scale: 1:200 @ A4