

To match existing adjacent windows
 Hardwood sash windows
 Painted
 Painted cills
 Full brick reveal to match existing

-	22/09/2020	First Issue	TH
Rev	Date	Details	By

**Charlton Brown
 Architecture & Interiors**

The Belvedere, 2 Back Lane, Hampstead, London, NW3 1HL
 Telephone +44(0)20 7794 1234
 Email office@charltonbrown.com
 Website www.charltonbrown.com


Client
 Dylan McNeil and Zina Drouche
 Project
 49 Willow Road

Drawing Title
Typical Timber Sash Window Details
 Date Drawn Checked
 23/09/2020 TH TH


Scale
 1:10

Issue Status
Planning

Project Number	Drawing Number	Revision
1822	P1-PL-31-300	-

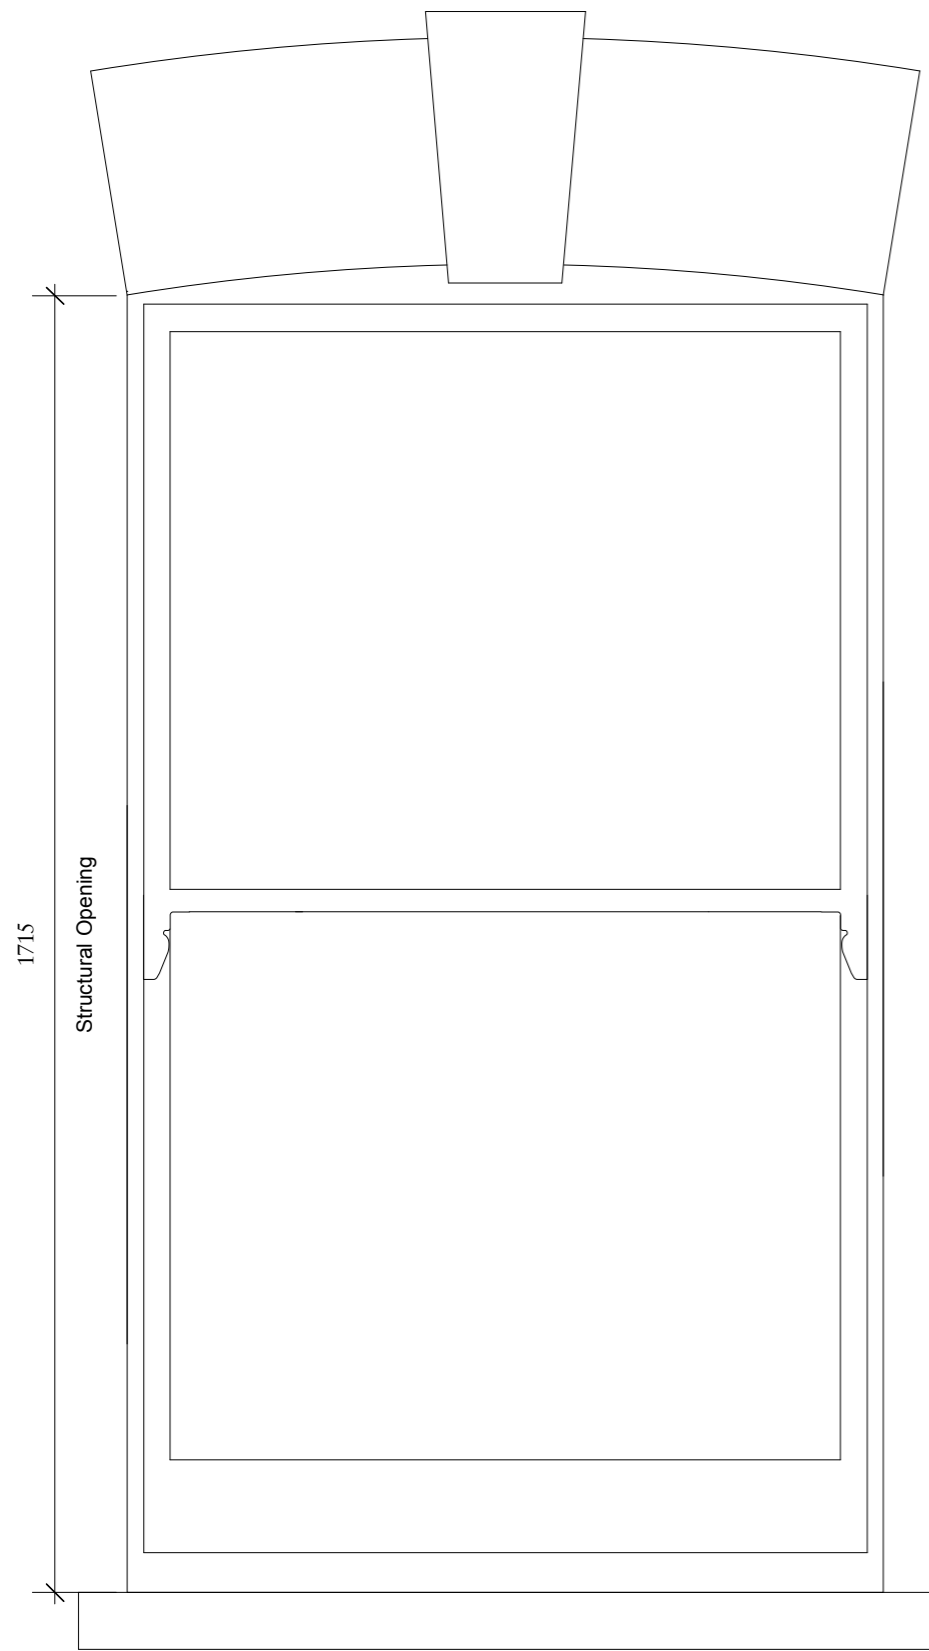


Elevation

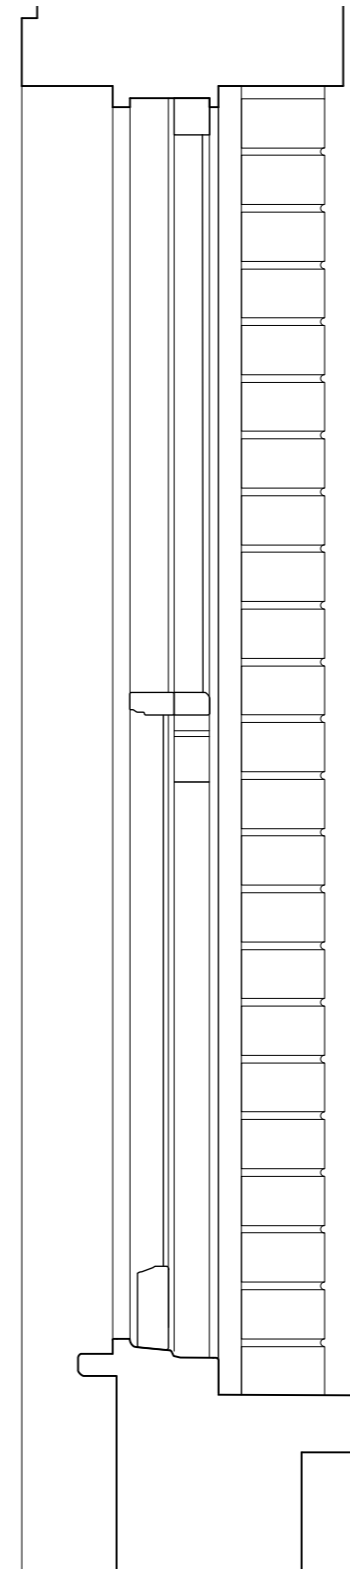

Inside

Outside

Section

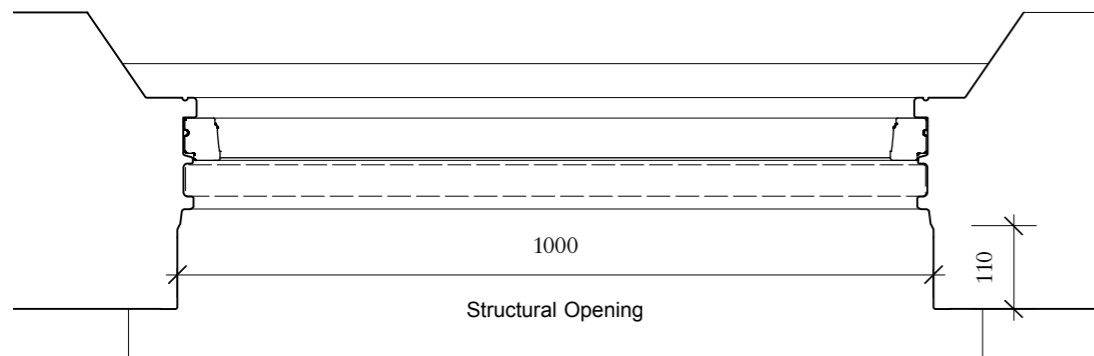

Plan