


CCTV KEY

- (MD) NEW IP MINI DOME
wall mounted / soffit mounted
with cage if necessary to protect
against malicious damage
- (MD) BIP CAMERA
wall mounted / soffit
mounted with cage if
necessary to protect
against malicious damage
shield provided where
necessary to avoid glare
- ANPR camera column

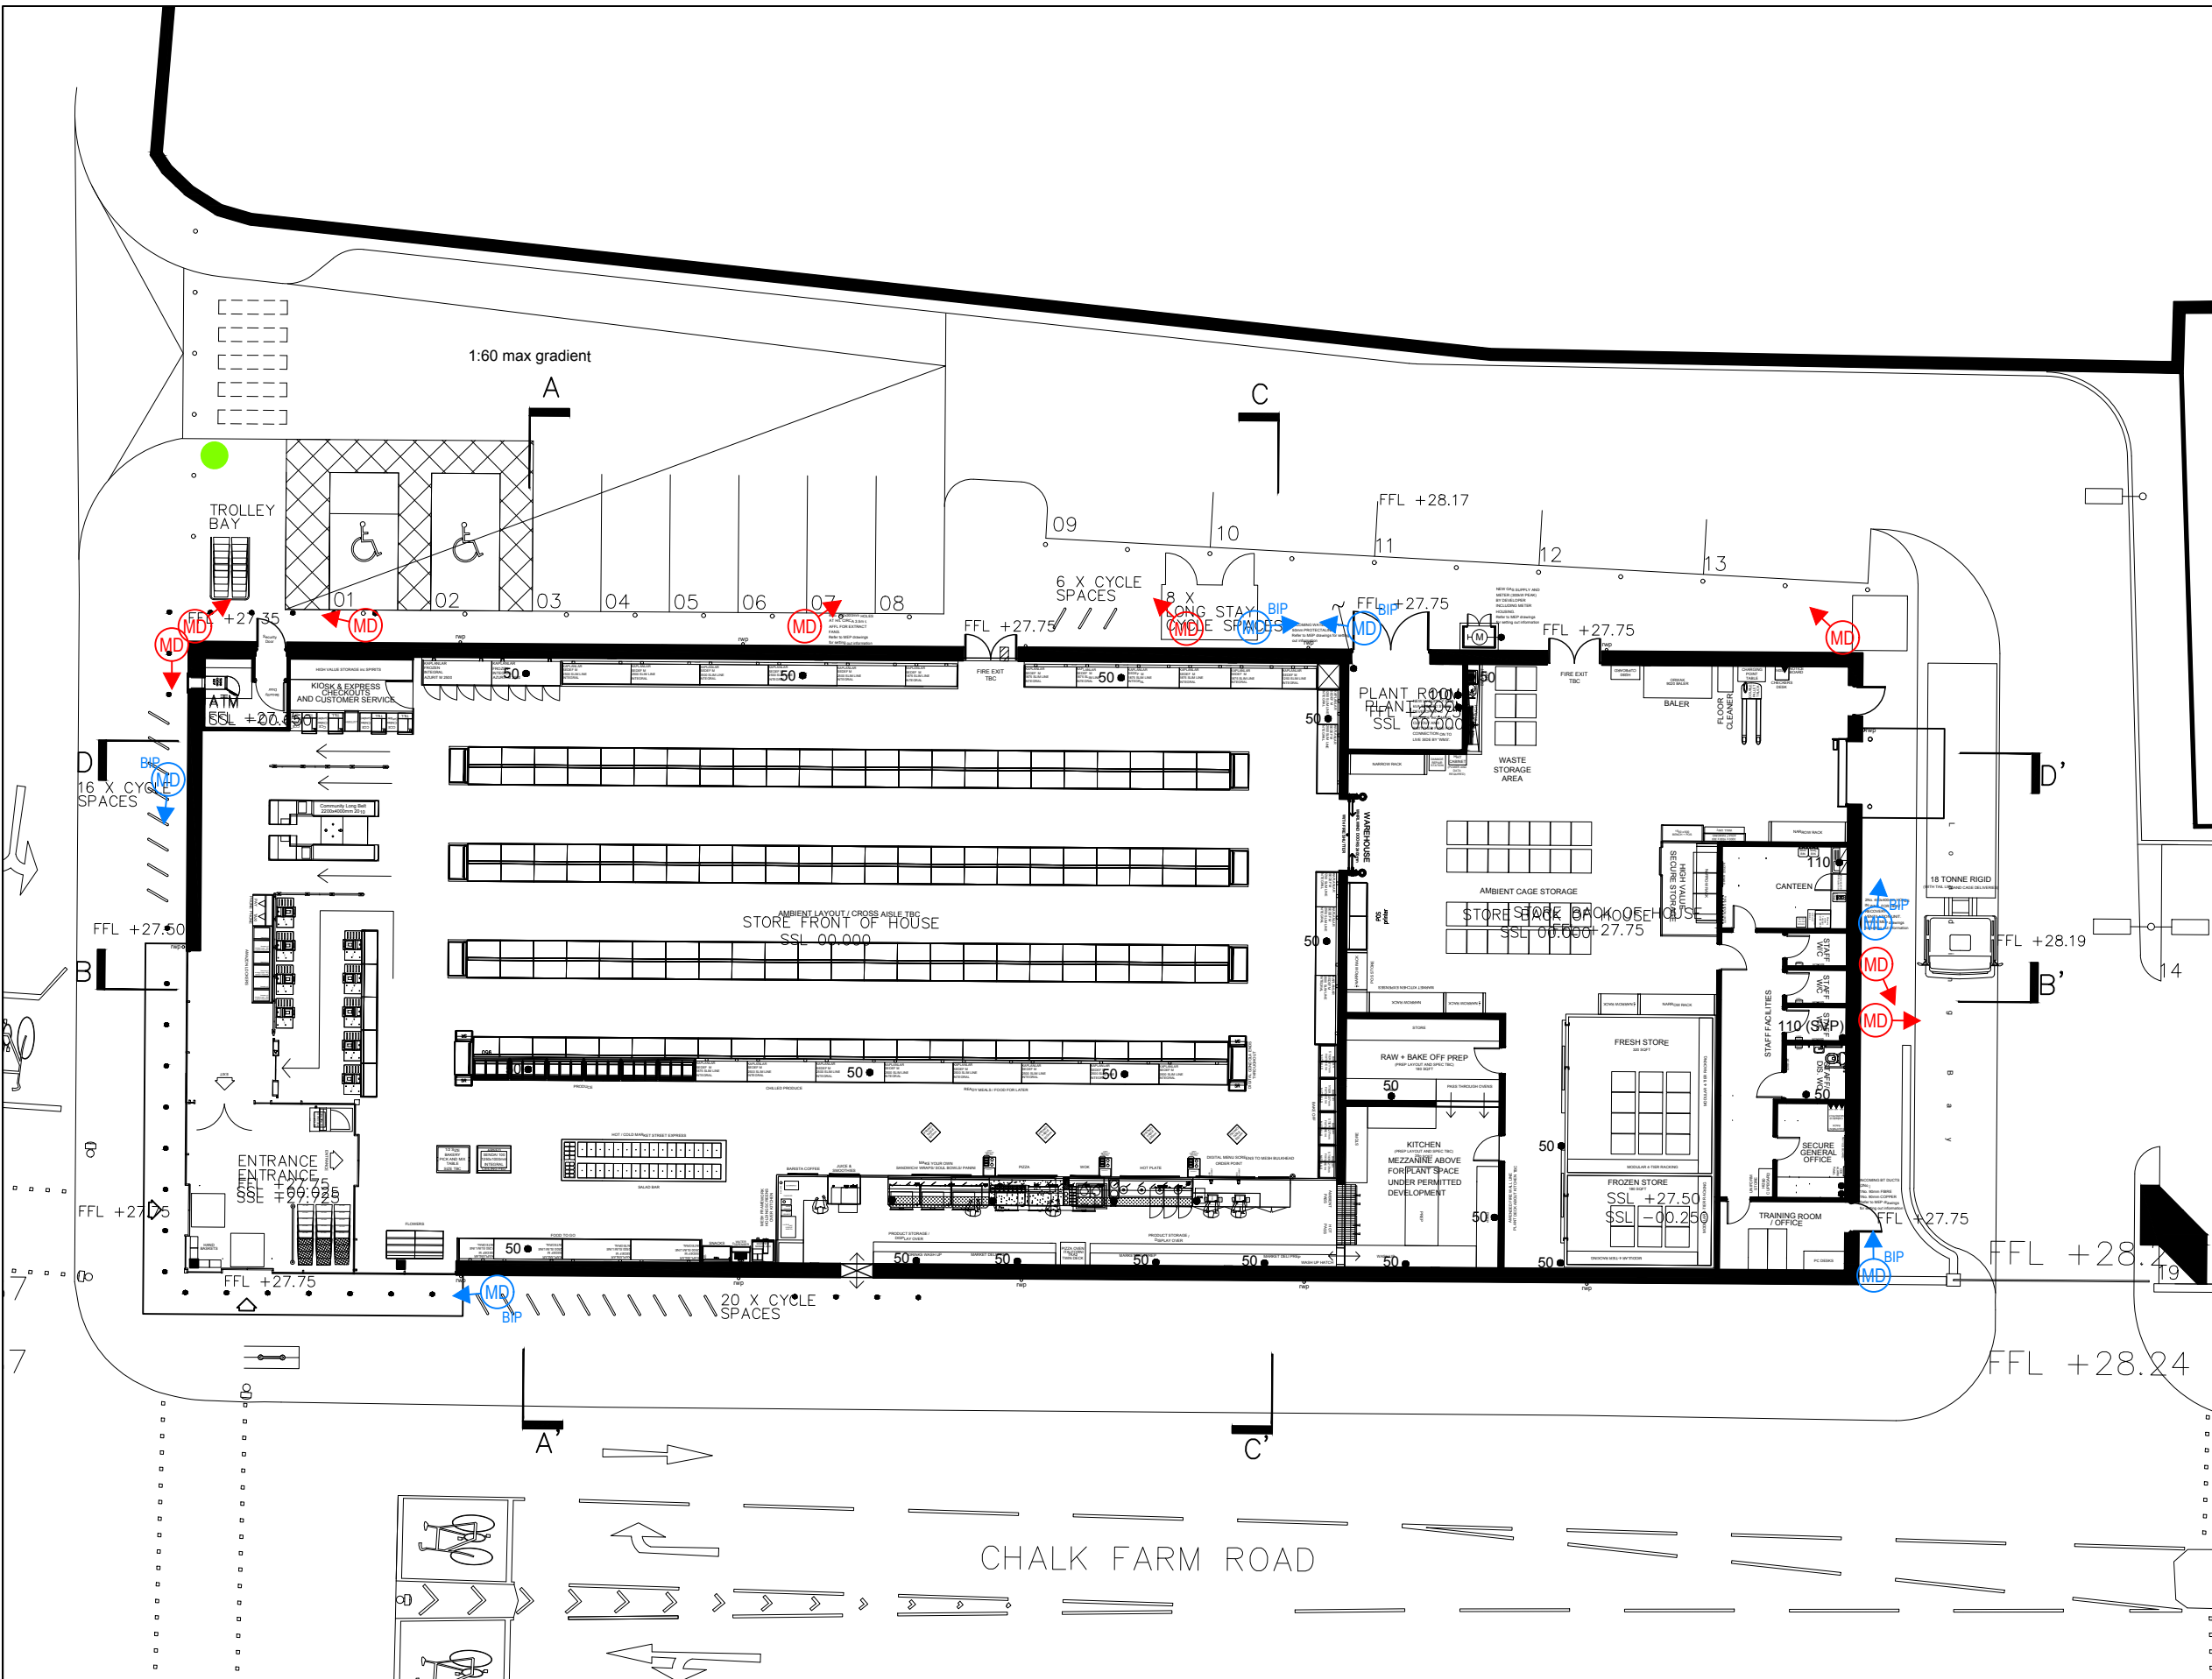

Site layout indicative only
 Refer to Allies + Morrison drawing
 1095-03-07-600 for landscape
 layout and 1095-03-07-601 for
 cycle locker and cycle stand layouts

Client	Morrisons	Date	24/06/2020
Site	303 Camden Temp Store	Revision	(-)
Title	External CCTV	Drawn By	MJP

