



CHESTERFIELD HOUSE

Planning


Camden Town,
1B King Henry's Rd, NW3 3QP




DO NOT SCALE THIS DRAWING THE CONTRACTOR IS TO CHECK AND VERIFY ALL BUILDING AND SITE DIMENSIONS BEFORE ANY WORKS START AND SHOULD ANY DISCREPANCIES BE DISCOVERED PLEASE INFORM THE ARCHITECT IMMEDIATELY. THIS DRAWING IS TO READ IN CONJUNCTION WITH RELEVANT STRUCTURAL ENGINEERS, M&E ENGINEERS AND SPECIALIST CONSULTANTS DRAWINGS. NOT FOR CONSTRUCTION	CLIENT			NOTES:	NOTES:	NOTES:	REV. DATE DESCRIPTION	OmniDe ARCHITECTURE PLANNING INTERIOR DESIGN 96 BELSIZE LANE LONDON NW3 5BE, UK TEL +44 (0)20 3475 9456 WWW.OMNIDE.COM	STAGE: PLANNING DWG. BIRTHDATE: 05 / 06 / 2020 SCALE: TITLE: COVER BUILDING: CHESTERFIELD HOUSE, KING HENRY'S ROAD SHEET.NO.: A-0.00 REV.
--	--------	--	--	--------	--------	--------	-----------------------	--	---

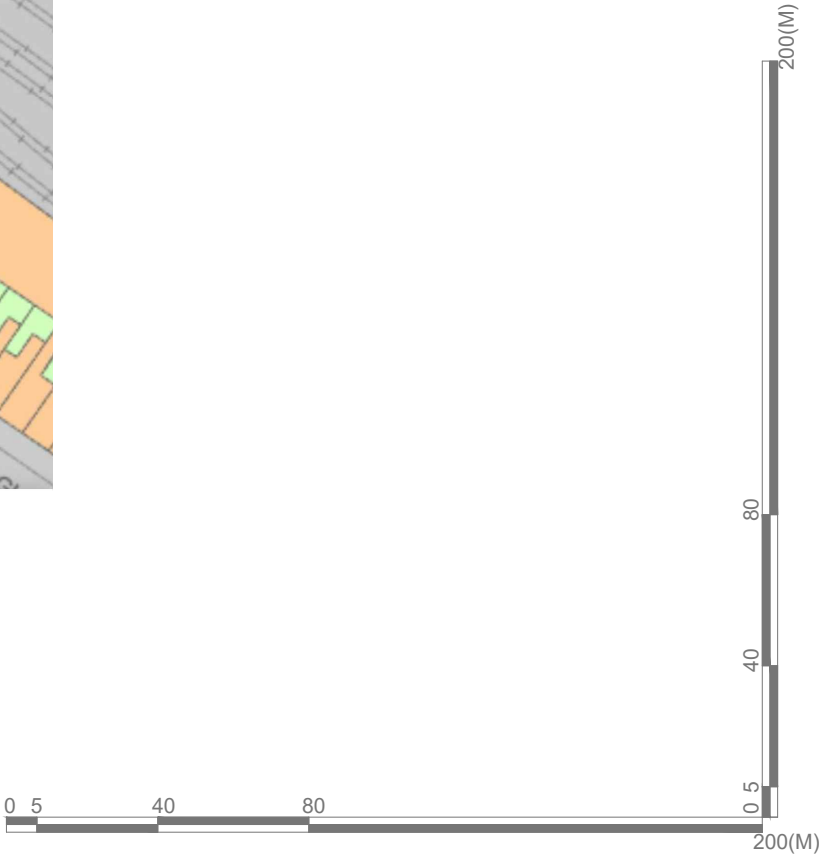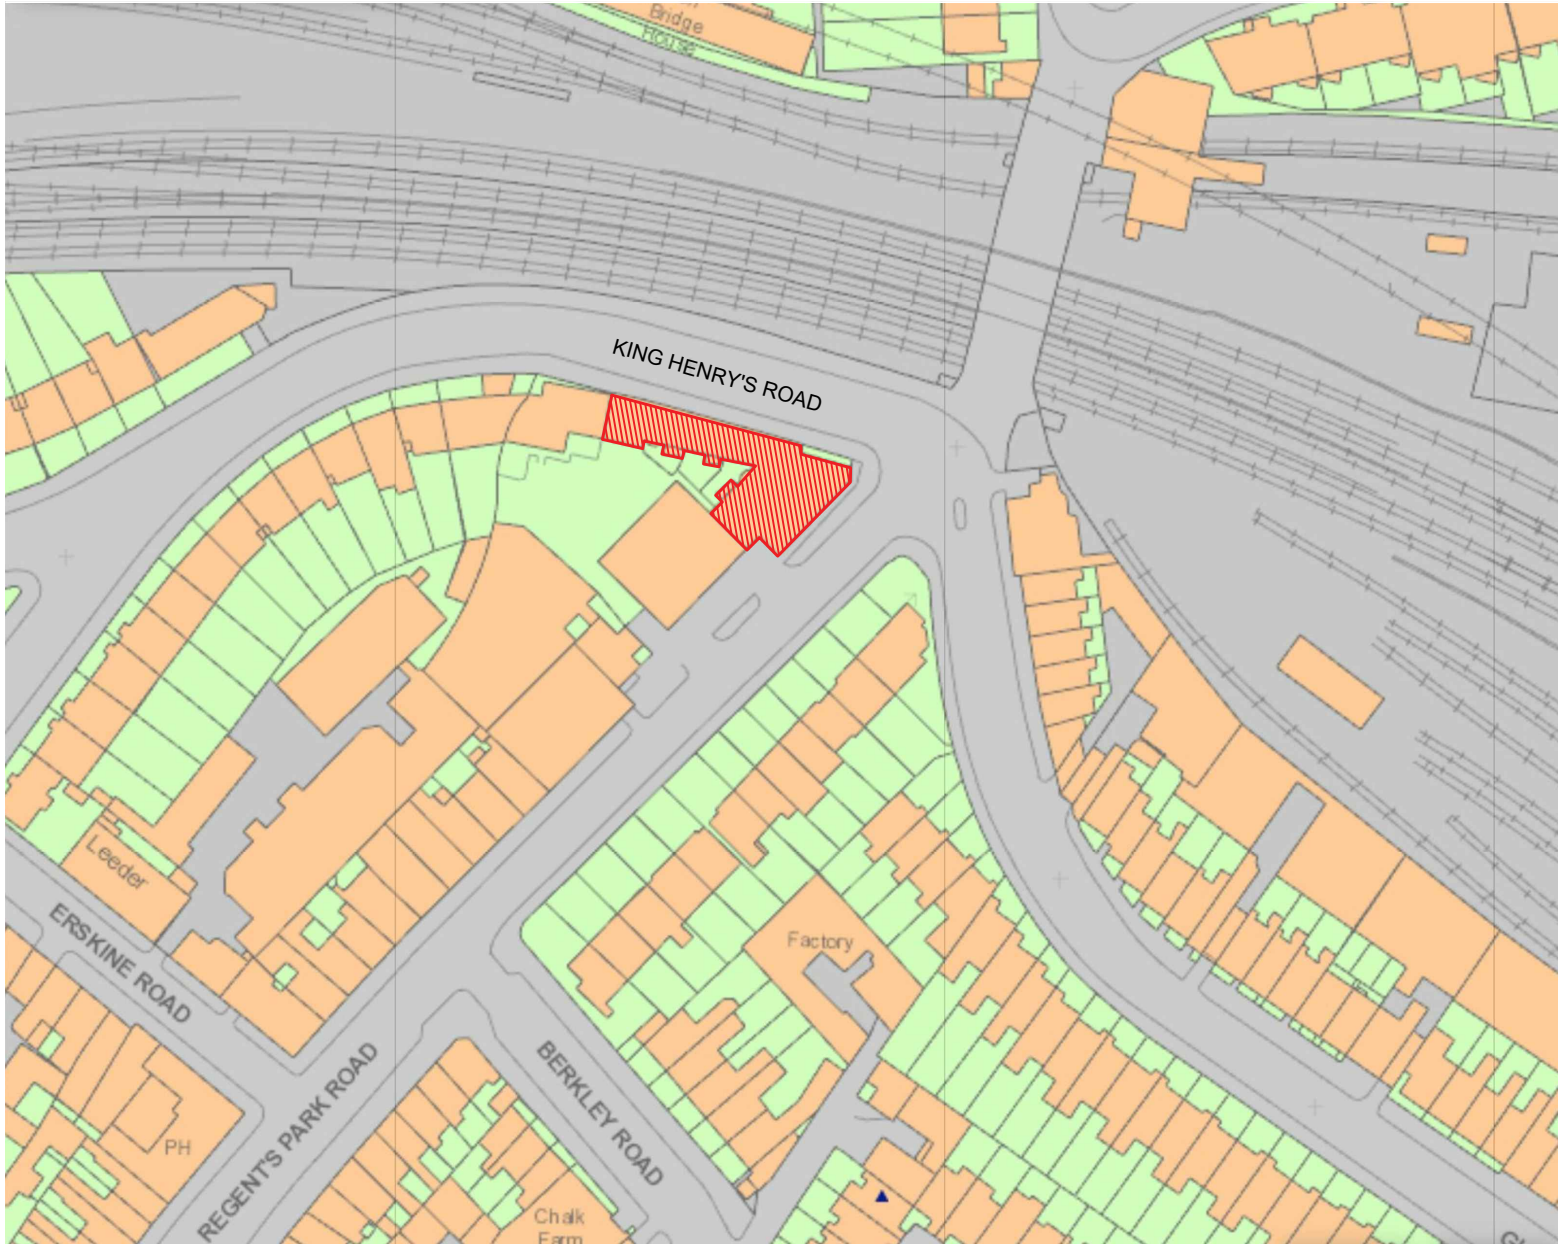


DO NOT SCALE THIS DRAWING THE CONTRACTOR IS TO CHECK AND VERIFY ALL BUILDING AND SITE DIMENSIONS BEFORE ANY WORKS START AND SHOULD ANY DISCREPANCIES BE DISCOVERED PLEASE INFORM THE ARCHITECT IMMEDIATELY. THIS DRAWING IS TO READ IN CONJUNCTION WITH RELEVANT STRUCTURAL ENGINEERS, M&E ENGINEERS AND SPECIALIST CONSULTANTS DRAWINGS. NOT FOR CONSTRUCTION				CLIENT					NOTES:		NOTES:		NOTES:		REV. DATE DESCRIPTION	OMNIDE ARCHITECTURE PLANNING INTERIOR DESIGN 96 BELSIZE LANE LONDON NW3 5BE, UK TEL +44 (0)20 3475 9456 WWW.OMNIDE.COM	STAGE: PLANNING DWG. BIRTHDATE: 05 / 06 / 2020 SCALE: 1:1250 @ A3 / 1:625 @ A1 TITLE: LOCATION PLAN BUILDING: CHESTERFIELD HOUSE, KING HENRY'S ROAD SHEET.NO.: A-0.01 REV.

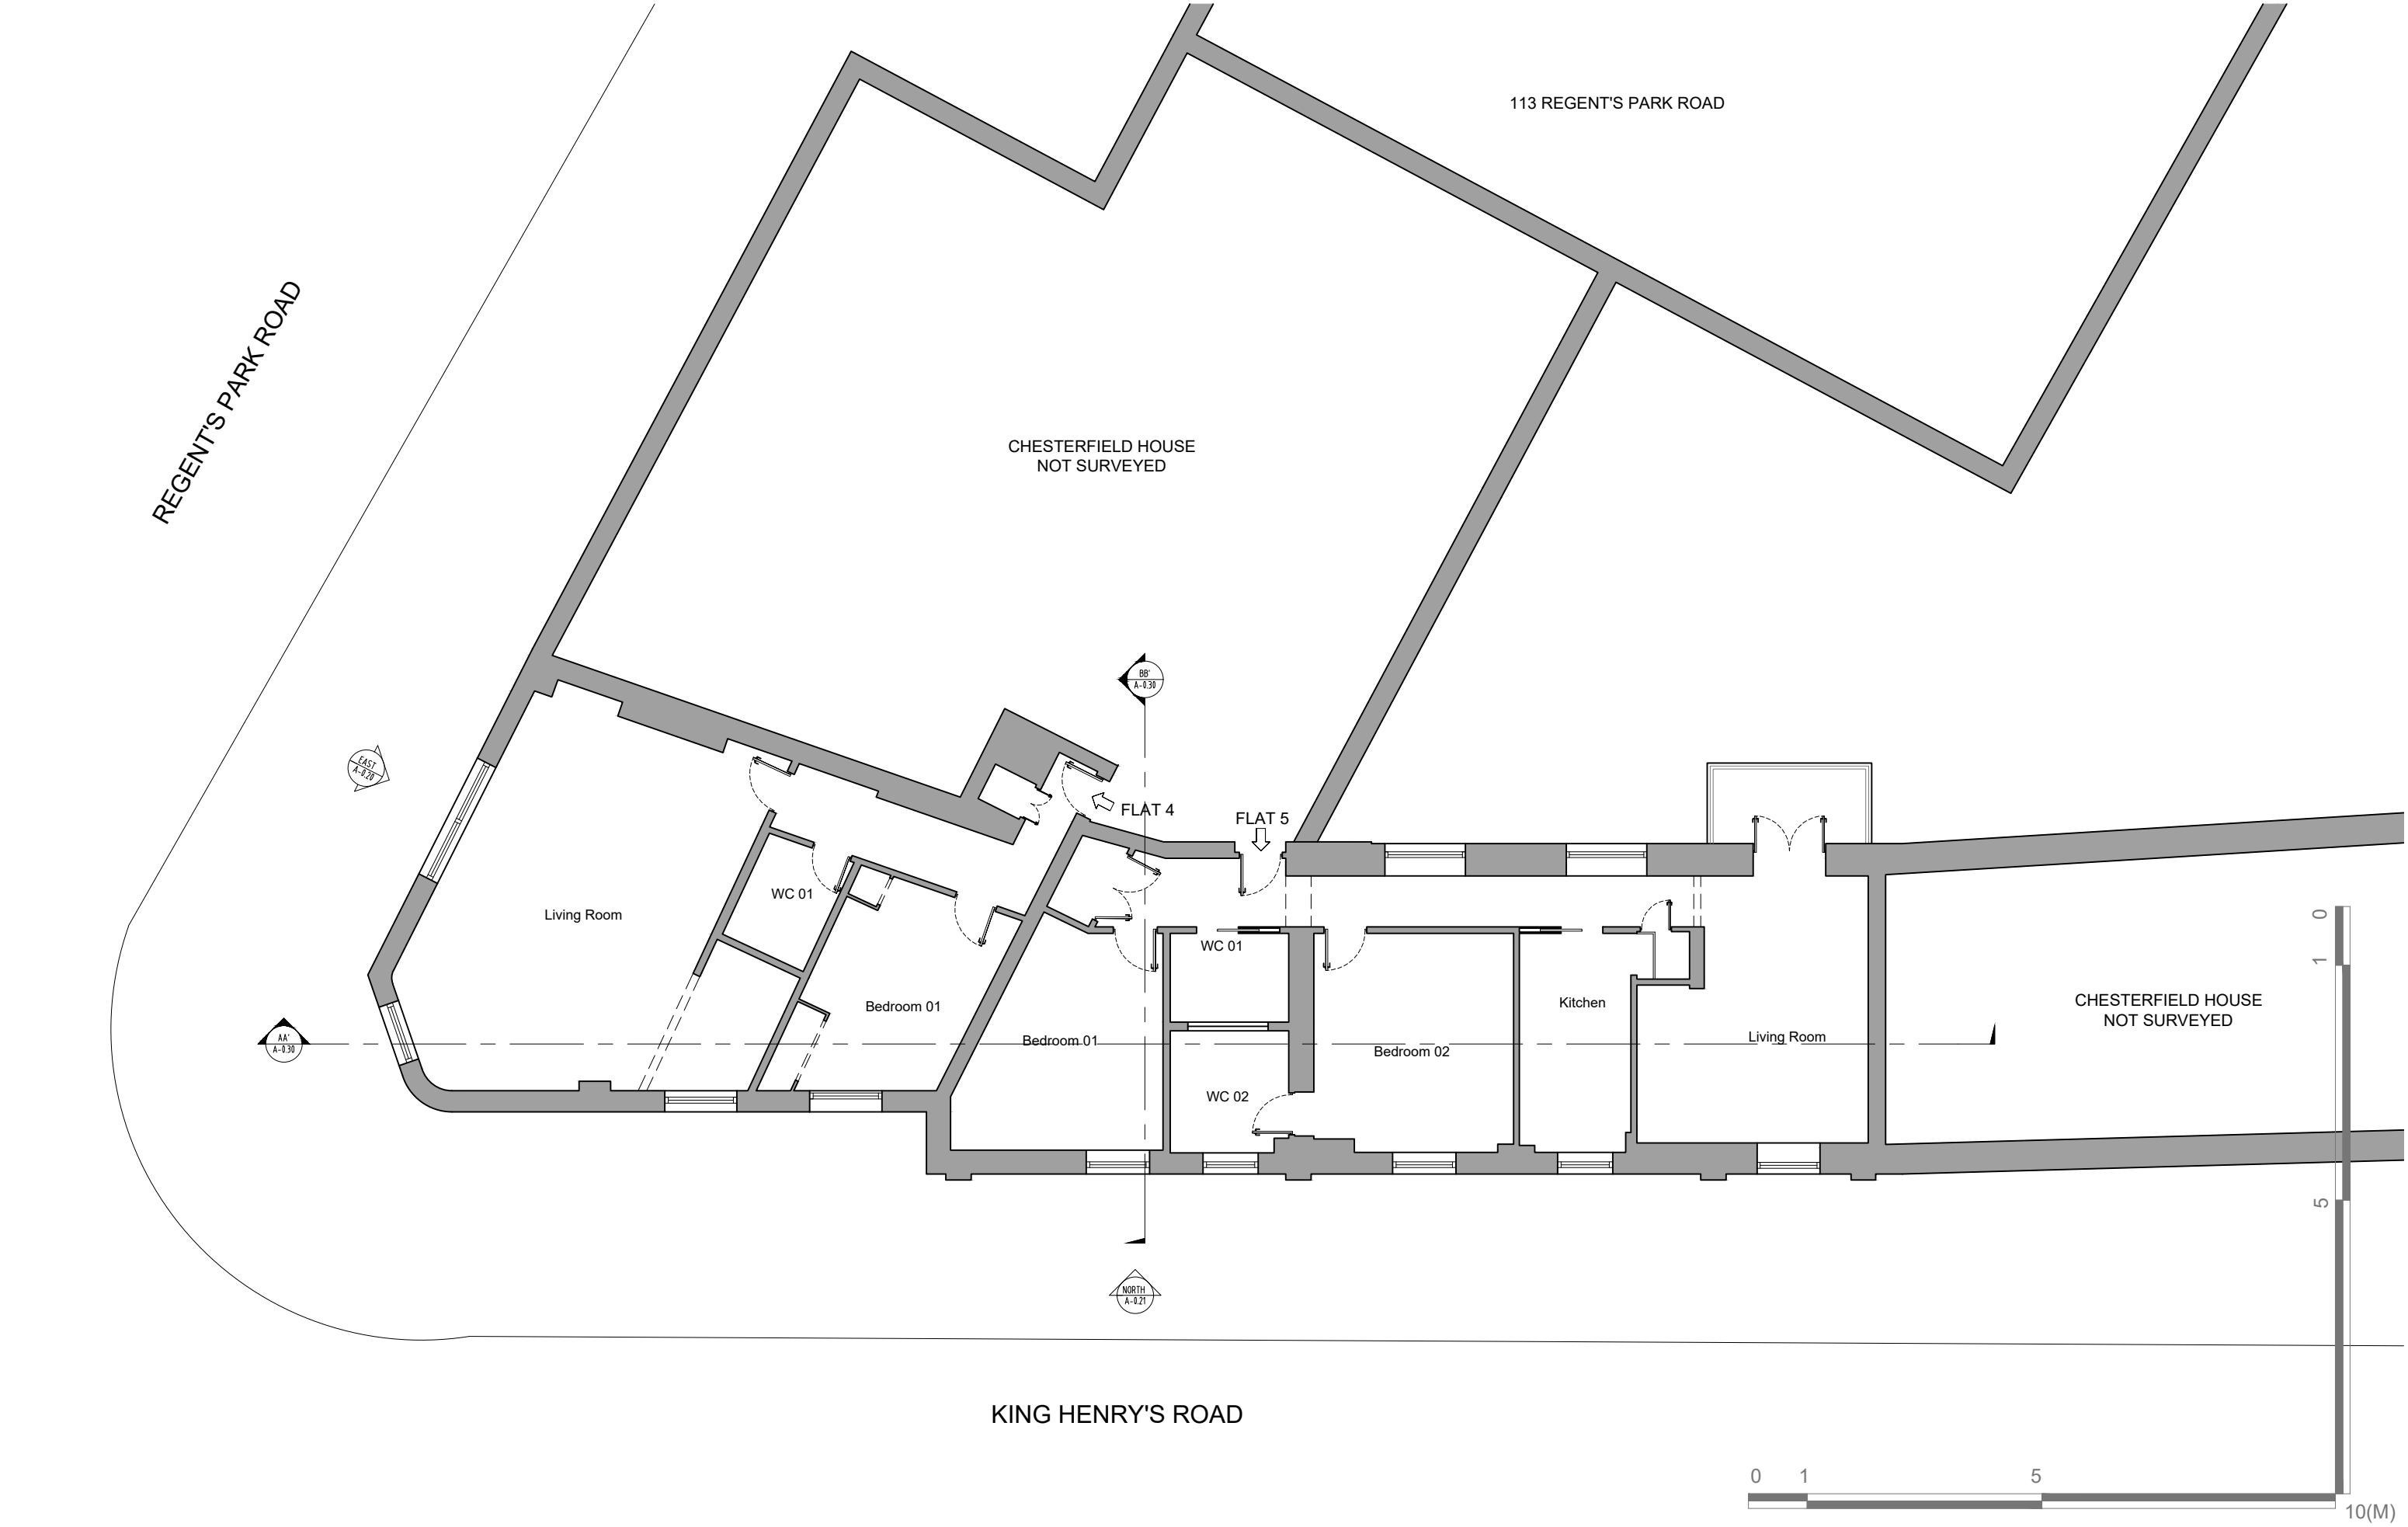


DO NOT SCALE THIS DRAWING THE CONTRACTOR IS TO CHECK AND VERIFY ALL BUILDING AND SITE DIMENSIONS BEFORE ANY WORKS START AND SHOULD ANY DISCREPANCIES BE DISCOVERED PLEASE INFORM THE ARCHITECT IMMEDIATELY. THIS DRAWING IS TO READ IN CONJUNCTION WITH RELEVANT STRUCTURAL ENGINEERS, M&E ENGINEERS AND SPECIALIST CONSULTANTS DRAWINGS. NOT FOR CONSTRUCTION		CLIENT		NOTES:		NOTES: Floor Area: Flat 4: 56.44m ² Flat 5: 73.91m ² Total Area: 131.63m ²		NOTES:		REV. DATE DESCRIPTION		OmniDe ARCHITECTURE PLANNING INTERIOR DESIGN 96 BELSIZE LANE LONDON NW3 5BE, UK TEL +44 (0)20 3475 9456 WWW.OMNIDE.COM		STAGE: PLANNING DWG. BIRTHDATE: 05 / 06 / 2020 SCALE: 1:100 @ A3 / 1:50 @ A1 TITLE: EXISTING LAYOUT BUILDING: CHESTERFIELD HOUSE, KING HENRY'S ROAD SHEET.NO.: A-0.10 REV.	
---	--	--------	--	--------	--	---	--	--------	--	-----------------------	--	---	--	--	--

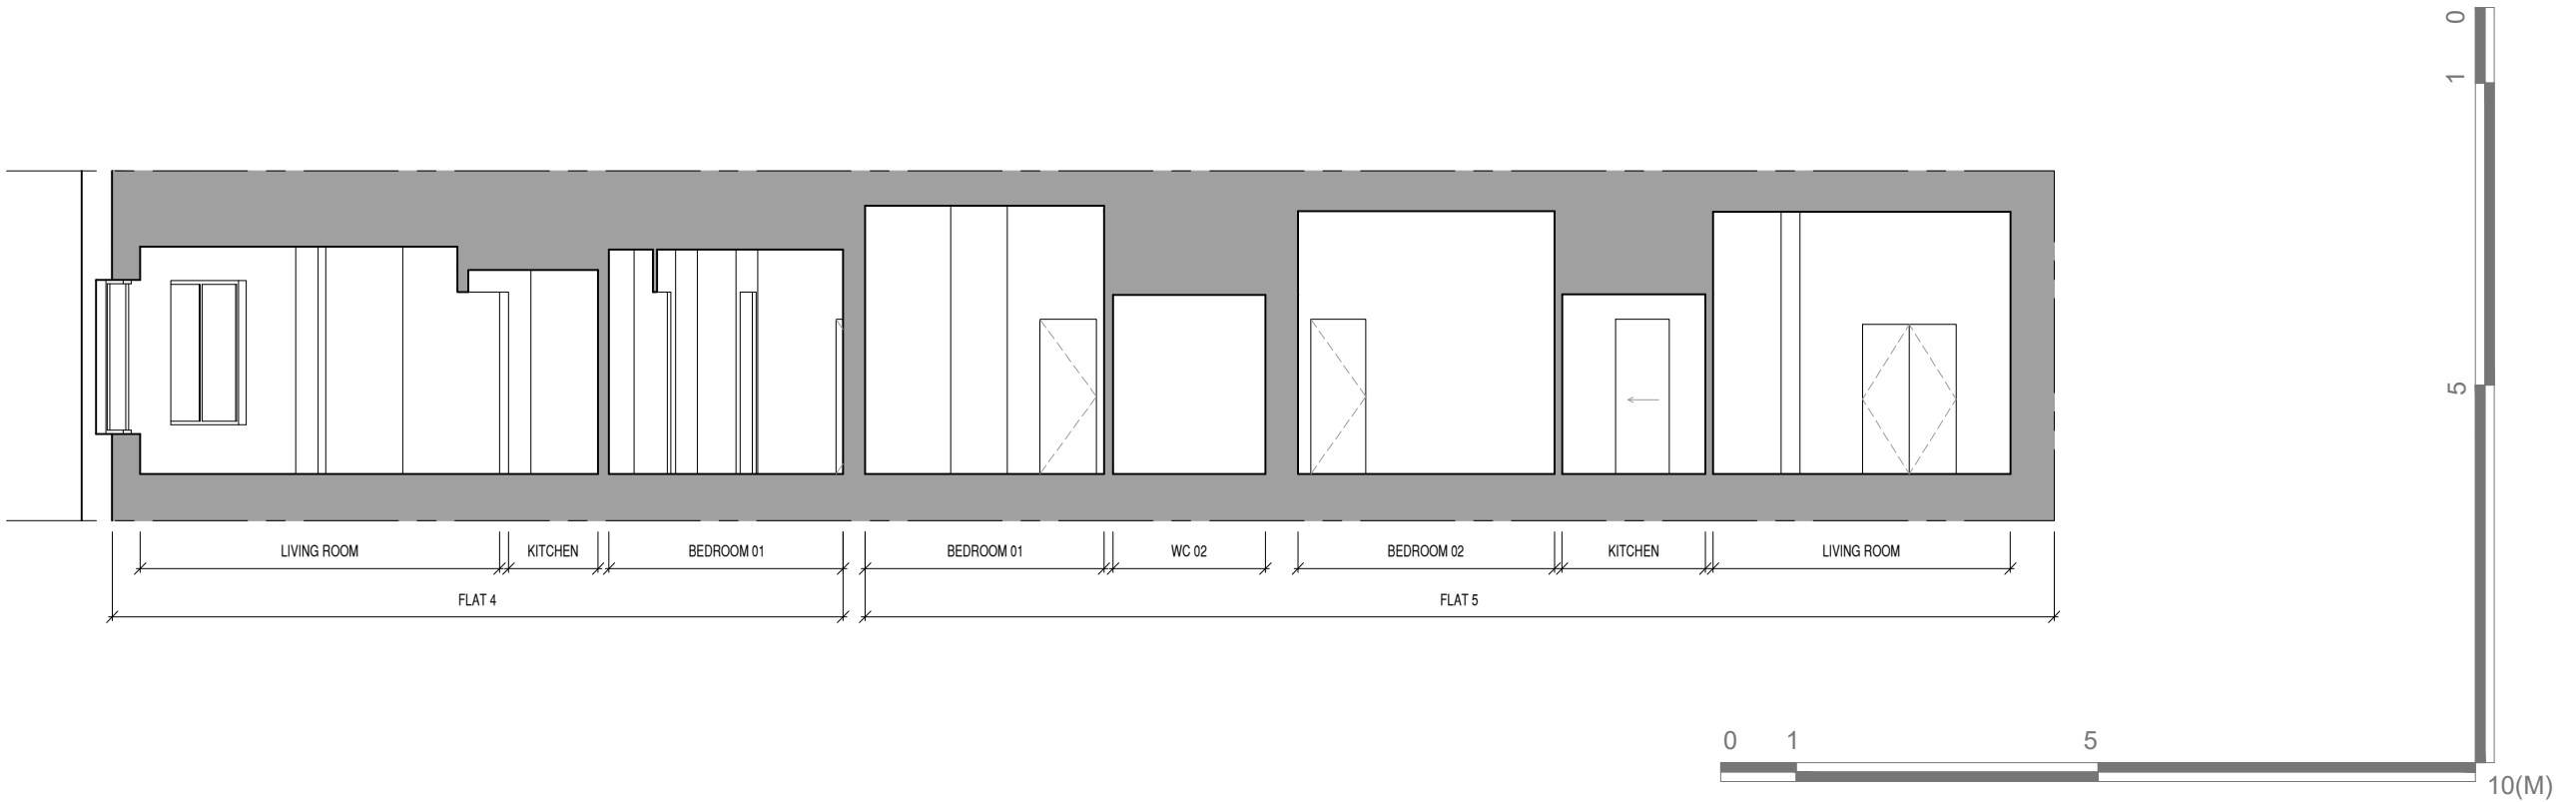

1 EXISTING SECTION AA': 1:100@A3 / 1:50@A1

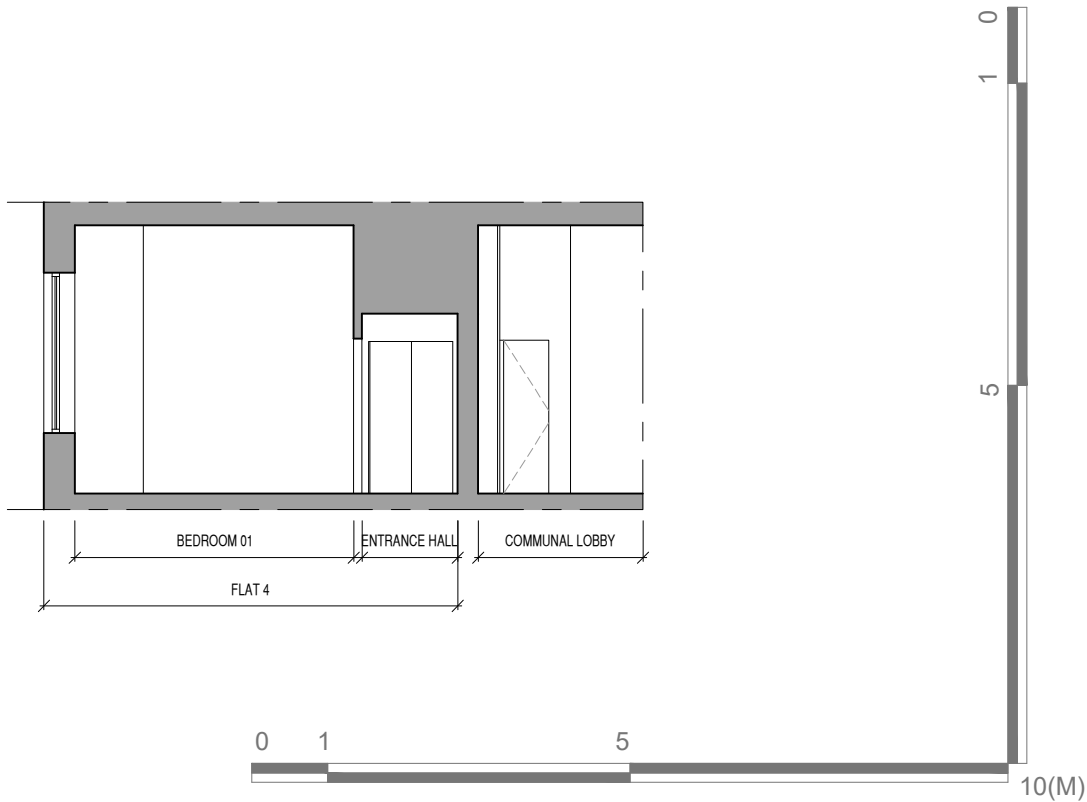



2 EXISTING SECTION BB': 1:100@A3 / 1:50@A1

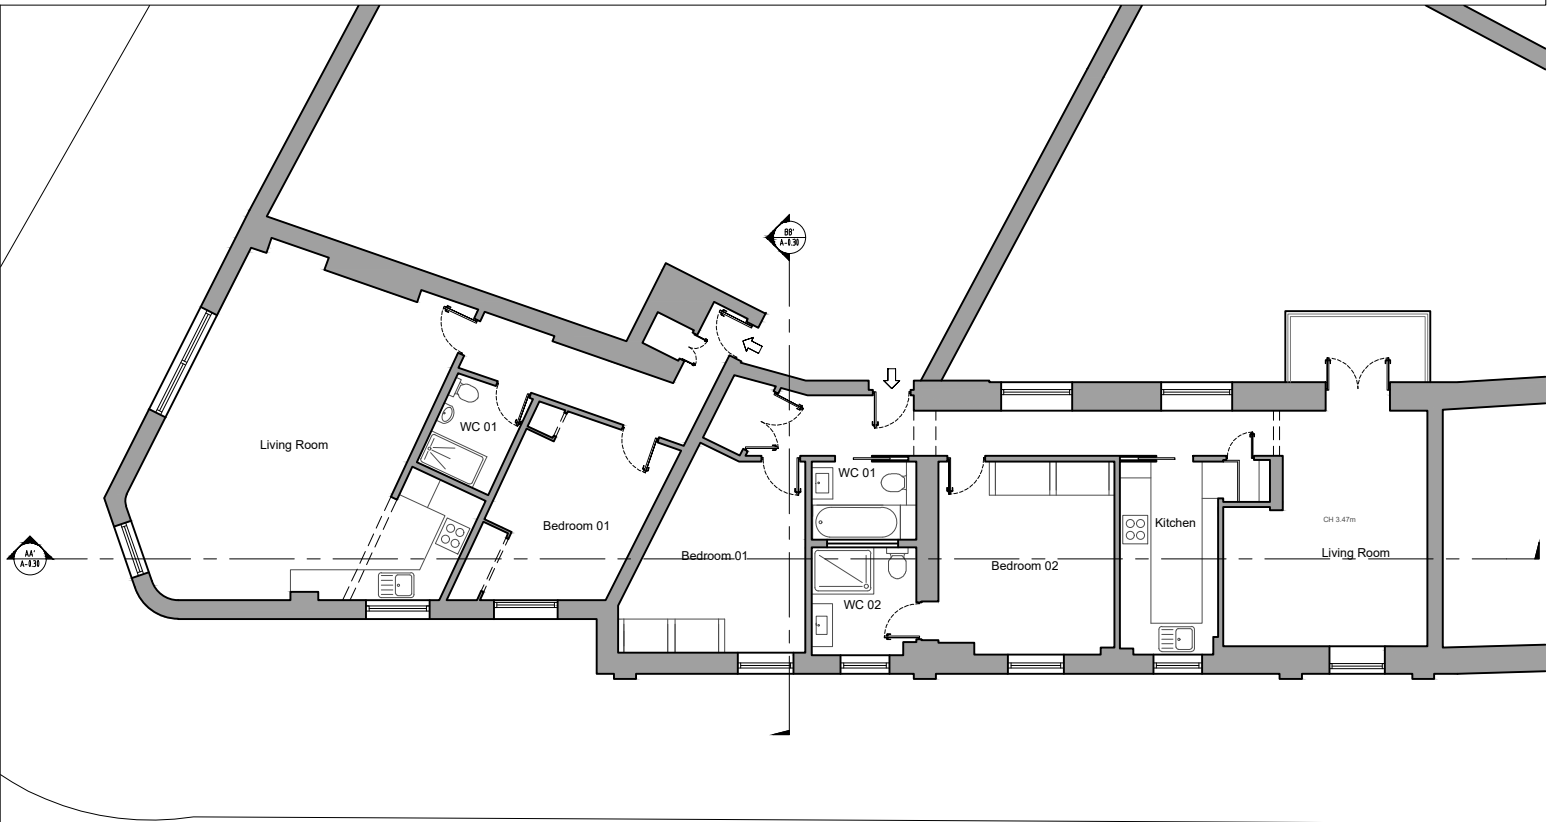


3 KEY PLAN: NOT TO SCALE


DO NOT SCALE THIS DRAWING THE CONTRACTOR IS TO CHECK AND VERIFY ALL BUILDING AND SITE DIMENSIONS BEFORE ANY WORKS START AND SHOULD ANY DISCREPANCIES BE DISCOVERED PLEASE INFORM THE ARCHITECT IMMEDIATELY. THIS DRAWING IS TO READ IN CONJUNCTION WITH RELEVANT STRUCTURAL ENGINEERS, M&E ENGINEERS AND SPECIALIST CONSULTANTS DRAWINGS. NOT FOR CONSTRUCTION				NOTES:				NOTES:				NOTES:				REV. DATE DESCRIPTION				OmniDe ARCHITECTURE PLANNING INTERIOR DESIGN 96 BELSIZE LANE LONDON NW3 5BE, UK TEL +44 (0)20 3475 9456 WWW.OMNIDE.COM				STAGE: PLANNING DWG. BIRTHDATE: 05 / 06 / 2020 SCALE: 1:100 @ A3 / 1:50 @ A1 TITLE: EXISTING SECTIONS AA' & BB' BUILDING: CHESTERFIELD HOUSE, KING HENRY'S ROAD SHEET.NO.: A-0.30 REV.			
--	--	--	--	--------	--	--	--	--------	--	--	--	--------	--	--	--	-----------------------	--	--	--	--	--	--	--	---	--	--	--

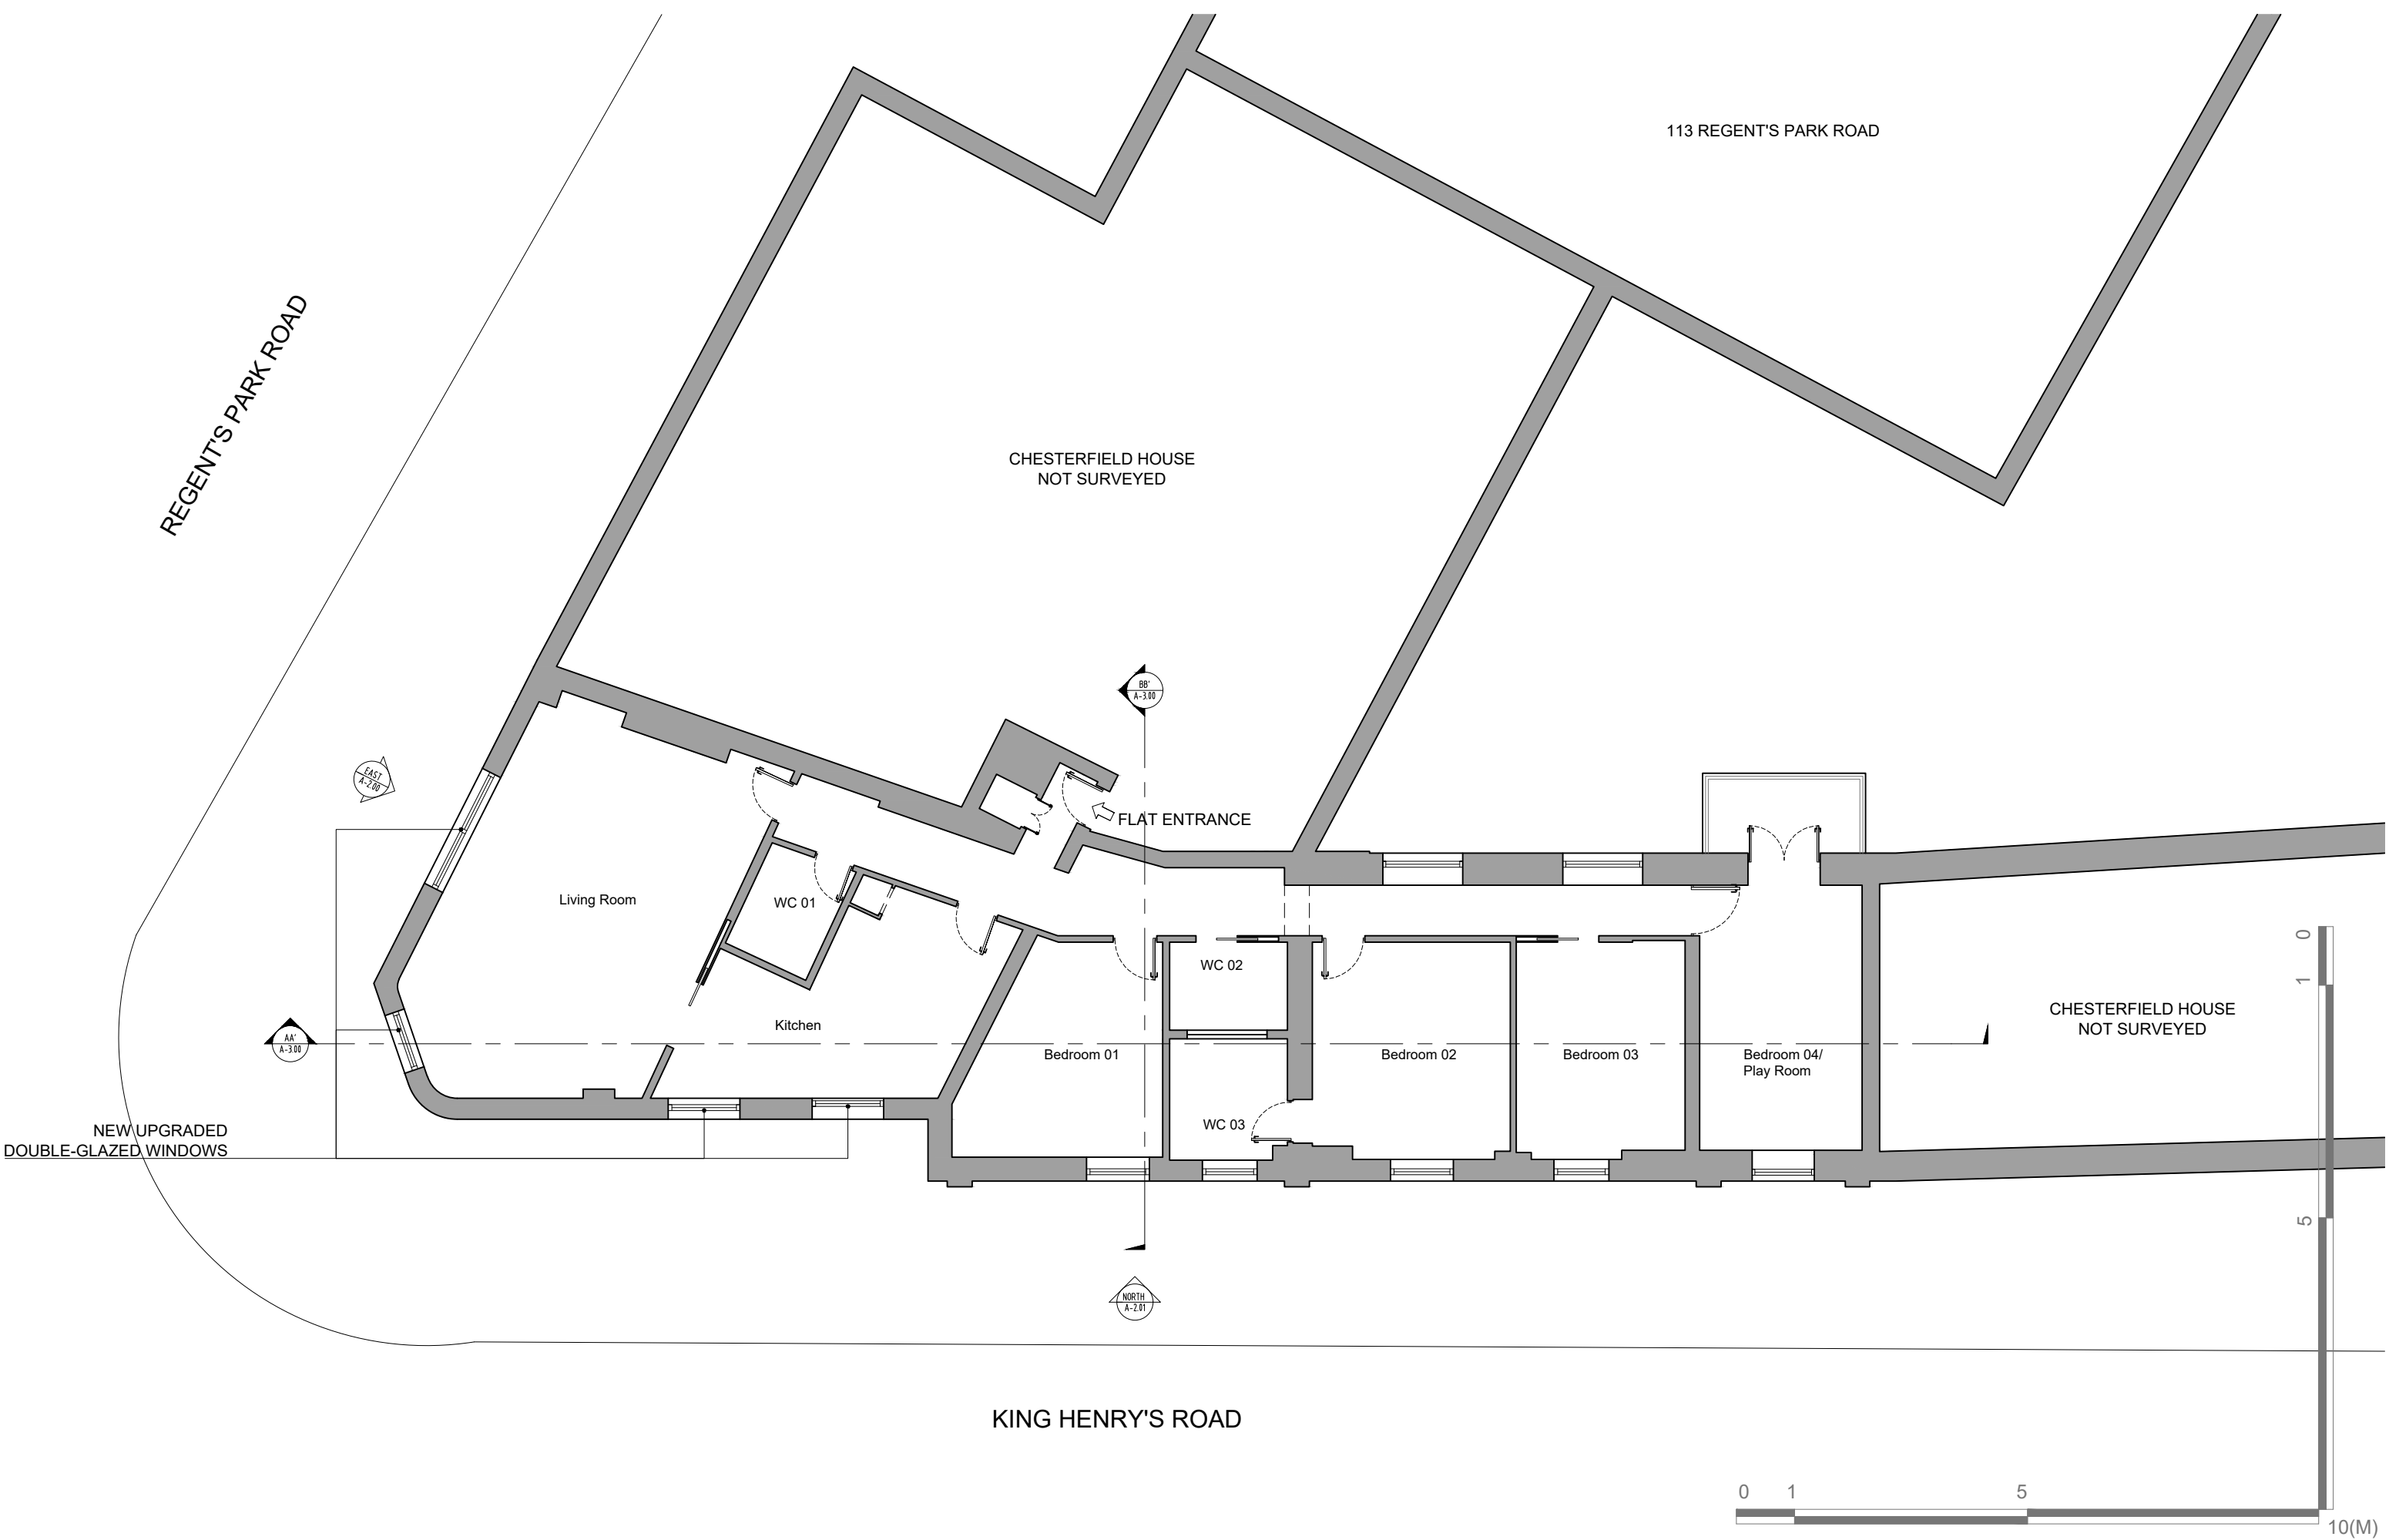

 DO NOT SCALE THIS DRAWING THE CONTRACTOR IS TO CHECK AND VERIFY ALL BUILDING AND SITE DIMENSIONS BEFORE ANY WORKS START AND SHOULD ANY DISCREPANCIES BE DISCOVERED PLEASE INFORM THE ARCHITECT IMMEDIATELY. THIS DRAWING IS TO READ IN CONJUNCTION WITH RELEVANT STRUCTURAL ENGINEERS, M&E ENGINEERS AND SPECIALIST CONSULTANTS DRAWINGS. NOT FOR CONSTRUCTION			CLIENT				NOTES:		NOTES:	Floor Area: Flat 4: 56.44m² Flat 5: 73.91m² Total Area: 131.63m²	NOTES:	REV. DATE DESCRIPTION	OMNIDE ARCHITECTURE PLANNING INTERIOR DESIGN 96 BELSIZE LANE LONDON NW3 9BE, UK TEL +44 (0)20 3475 9456 WWW.OMNIDE.COM	STAGE: PLANNING DWG. BIRTHDATE: 05 / 06 / 2020 SCALE: 1:100 @ A3 / 1:50 @ A1 TITLE: PROPOSED LAYOUT BUILDING: CHESTERFIELD HOUSE, KING HENRY'S ROAD SHEET.NO.: A-1.00 REV.	
--	--	--	--------	--	--	--	--------	--	--------	---	--------	-----------------------	--	---	--

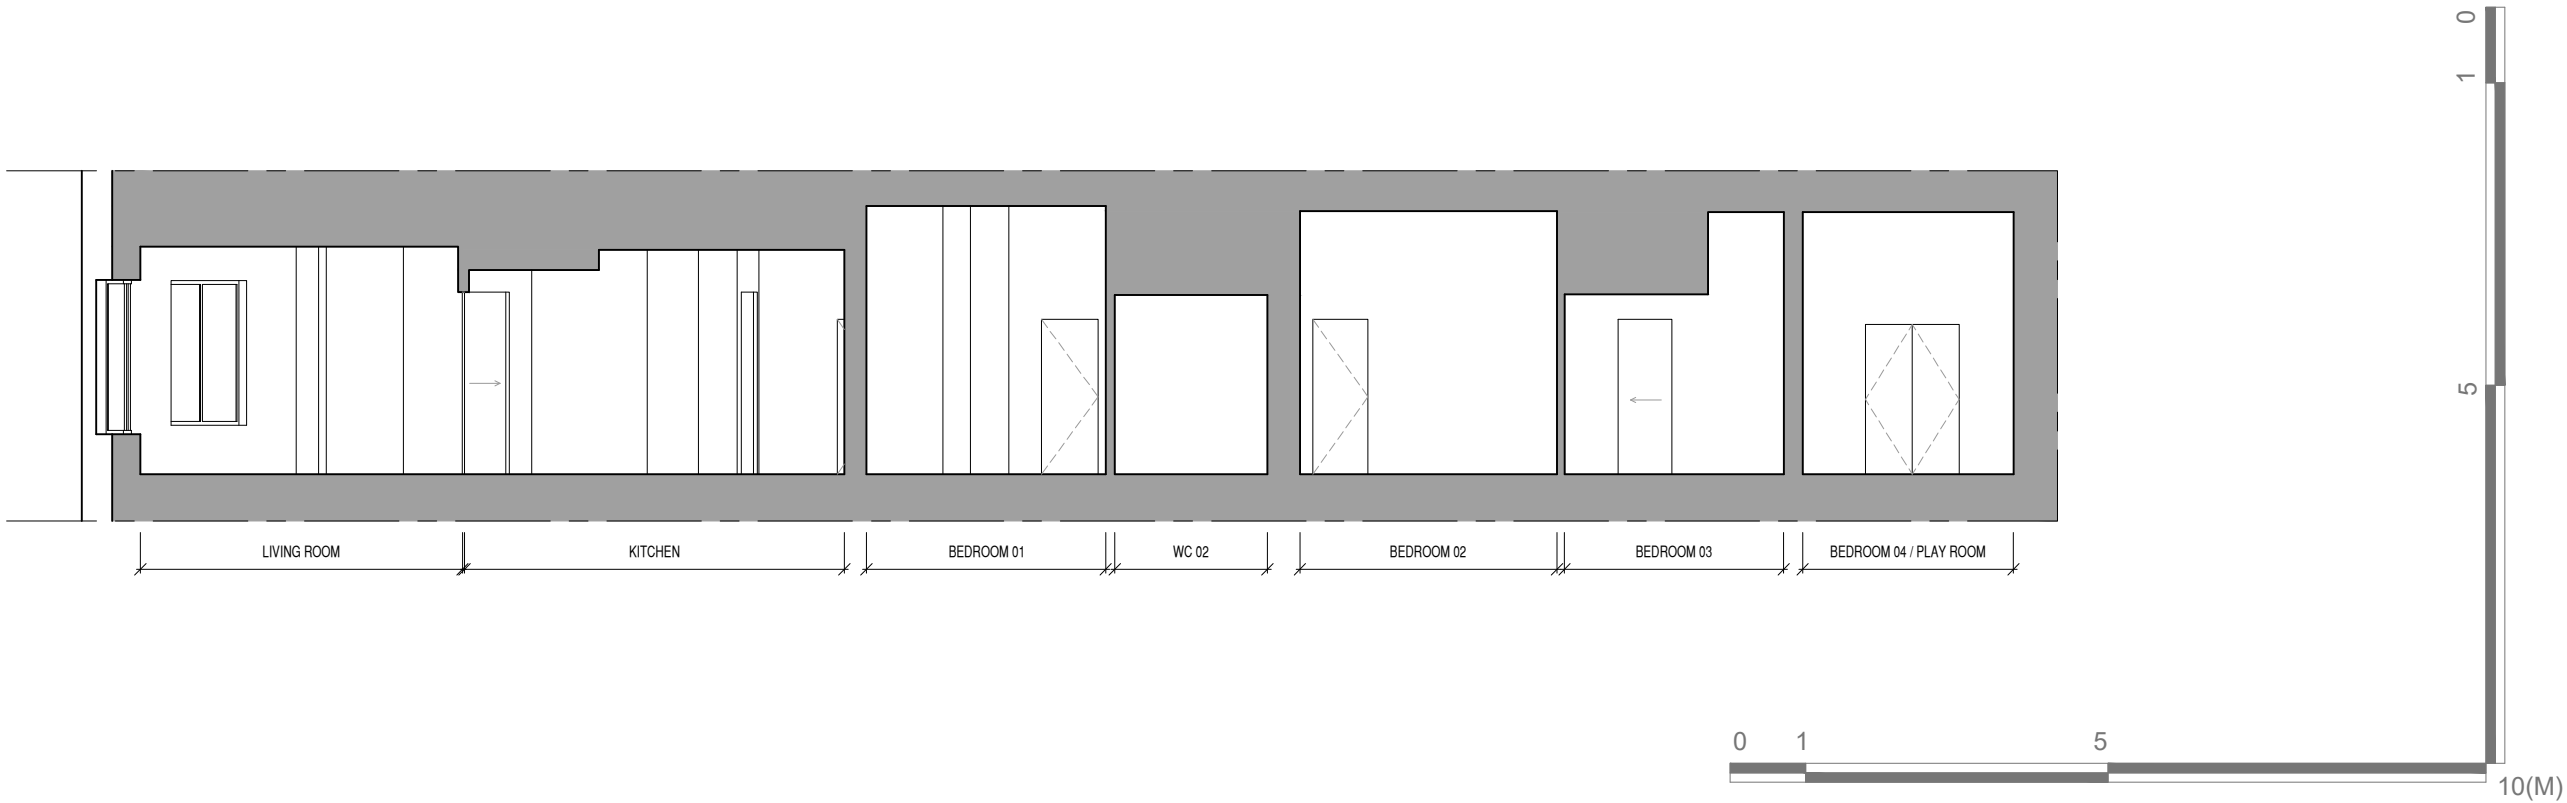

1 PROPOSED SECTION AA': 1:100@A3 / 1:50@A1

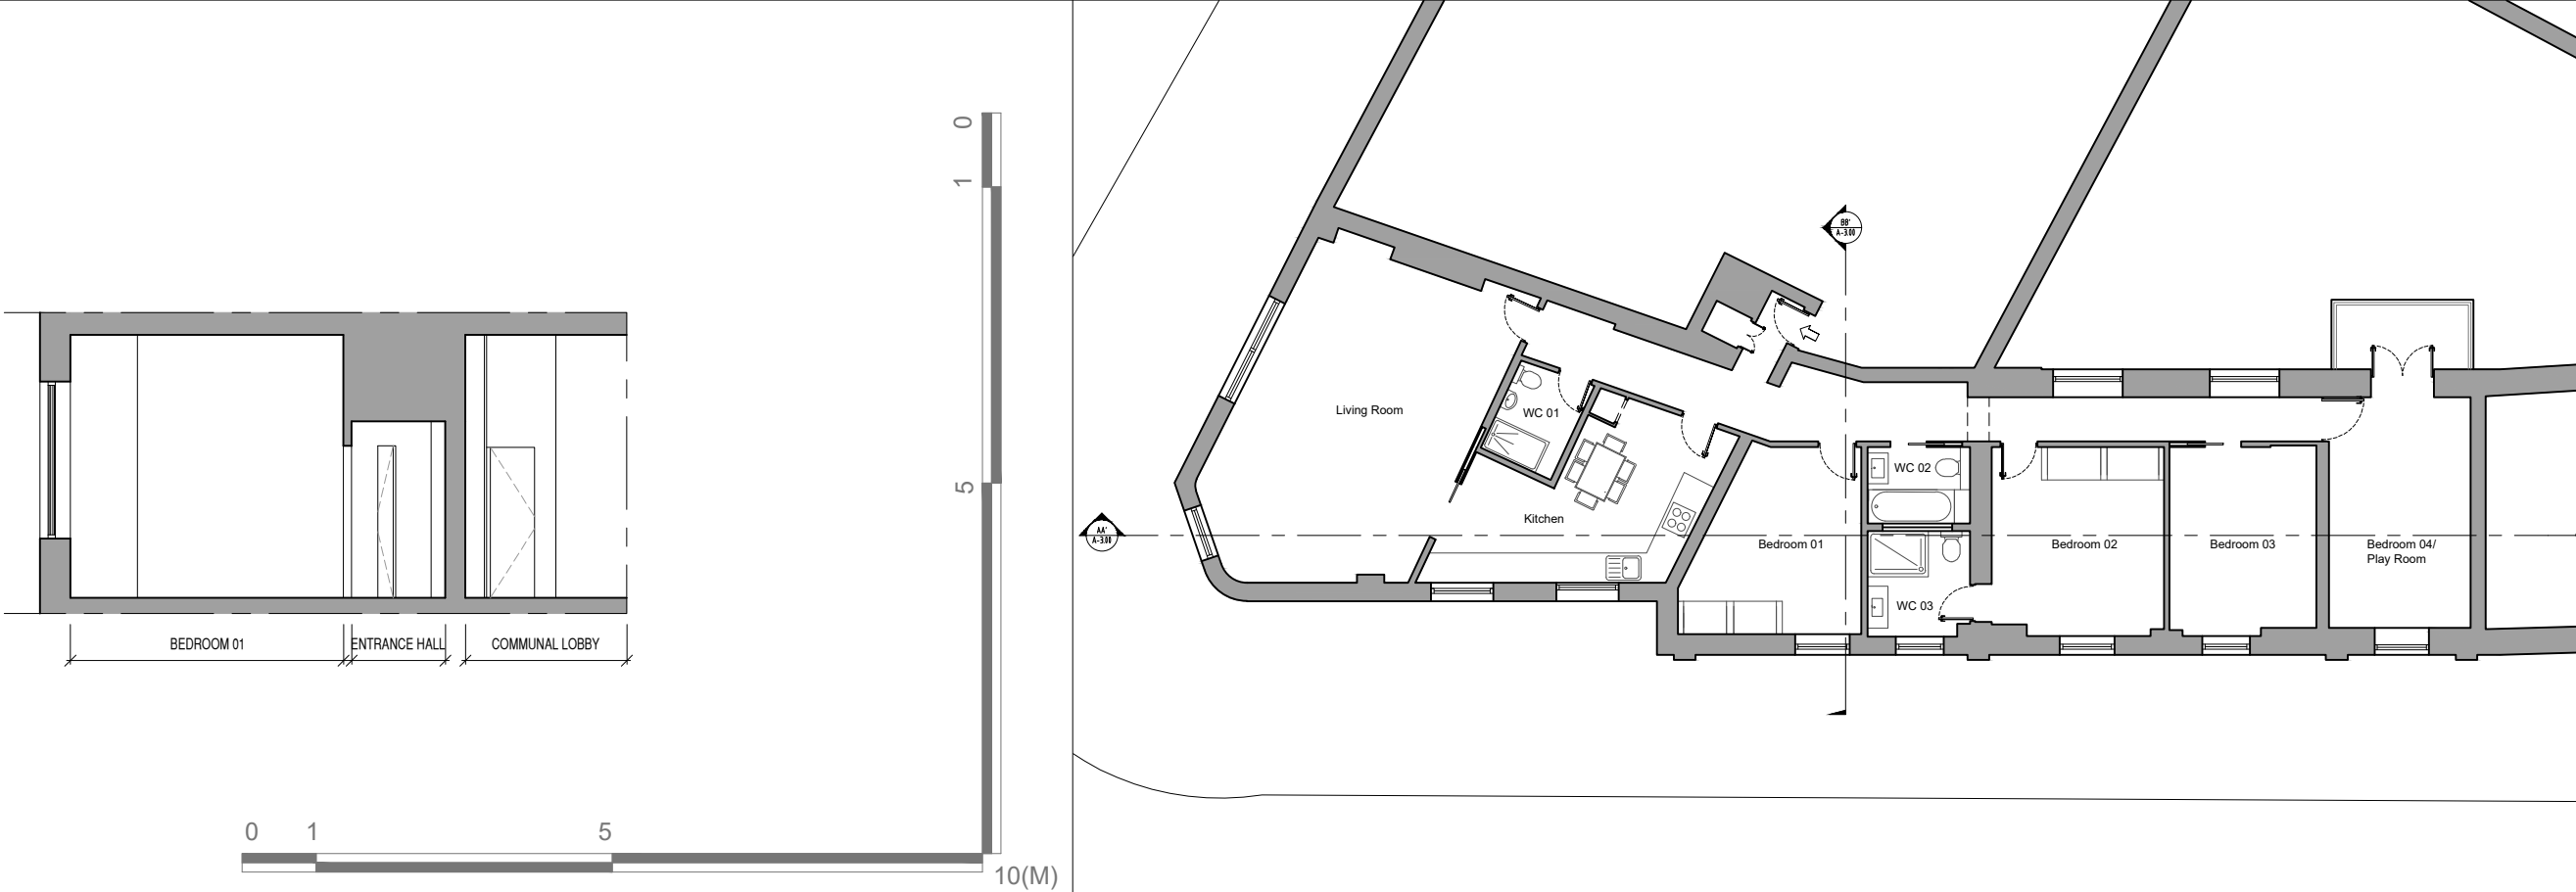

2 PROPOSED SECTION BB': 1:100@A3 / 1:50@A1

3 KEY PLAN: NOT TO SCALE

DO NOT SCALE THIS DRAWING THE CONTRACTOR IS TO CHECK AND VERIFY ALL BUILDING AND SITE DIMENSIONS BEFORE ANY WORKS START AND SHOULD ANY DISCREPANCIES BE DISCOVERED PLEASE INFORM THE ARCHITECT IMMEDIATELY. THIS DRAWING IS TO READ IN CONJUNCTION WITH RELEVANT STRUCTURAL ENGINEERS, M&E ENGINEERS AND SPECIALIST CONSULTANTS DRAWINGS. NOT FOR CONSTRUCTION										CLIENT										NOTES:										NOTES:										NOTES:										REV. DATE DESCRIPTION										OmniDe ARCHITECTURE PLANNING INTERIOR DESIGN 96 BELSIZE LANE LONDON NW3 9BE, UK TEL +44 (0)20 3475 9456 WWW.OMNIDE.COM										STAGE: PLANNING DWG. BIRTHDATE: 05 / 06 / 2020 SCALE: 1:100 @ A3 / 1:50 @ A1 TITLE: PROPOSED SECTIONS AA' & BB' BUILDING: CHESTERFIELD HOUSE, KING HENRY'S ROAD SHEET.NO.: A-3.00 REV.	

Prepared by



96 Belsize lane,
London NW3 5BE

T: +44 (0)20 3475 9456
admin@omnide.com