



This drawing is the property of Orb Property Planning Ltd and may not be reproduced, loaned or copied, in part or in full, without the prior written consent of Orb Property Planning Ltd. This drawing is not for construction purposes, unless otherwise stated. The Contractor is responsible for checking all dimensions before any work starts or any materials are ordered. Any discrepancies must be brought to the attention of Orb Property Planning Ltd immediately.

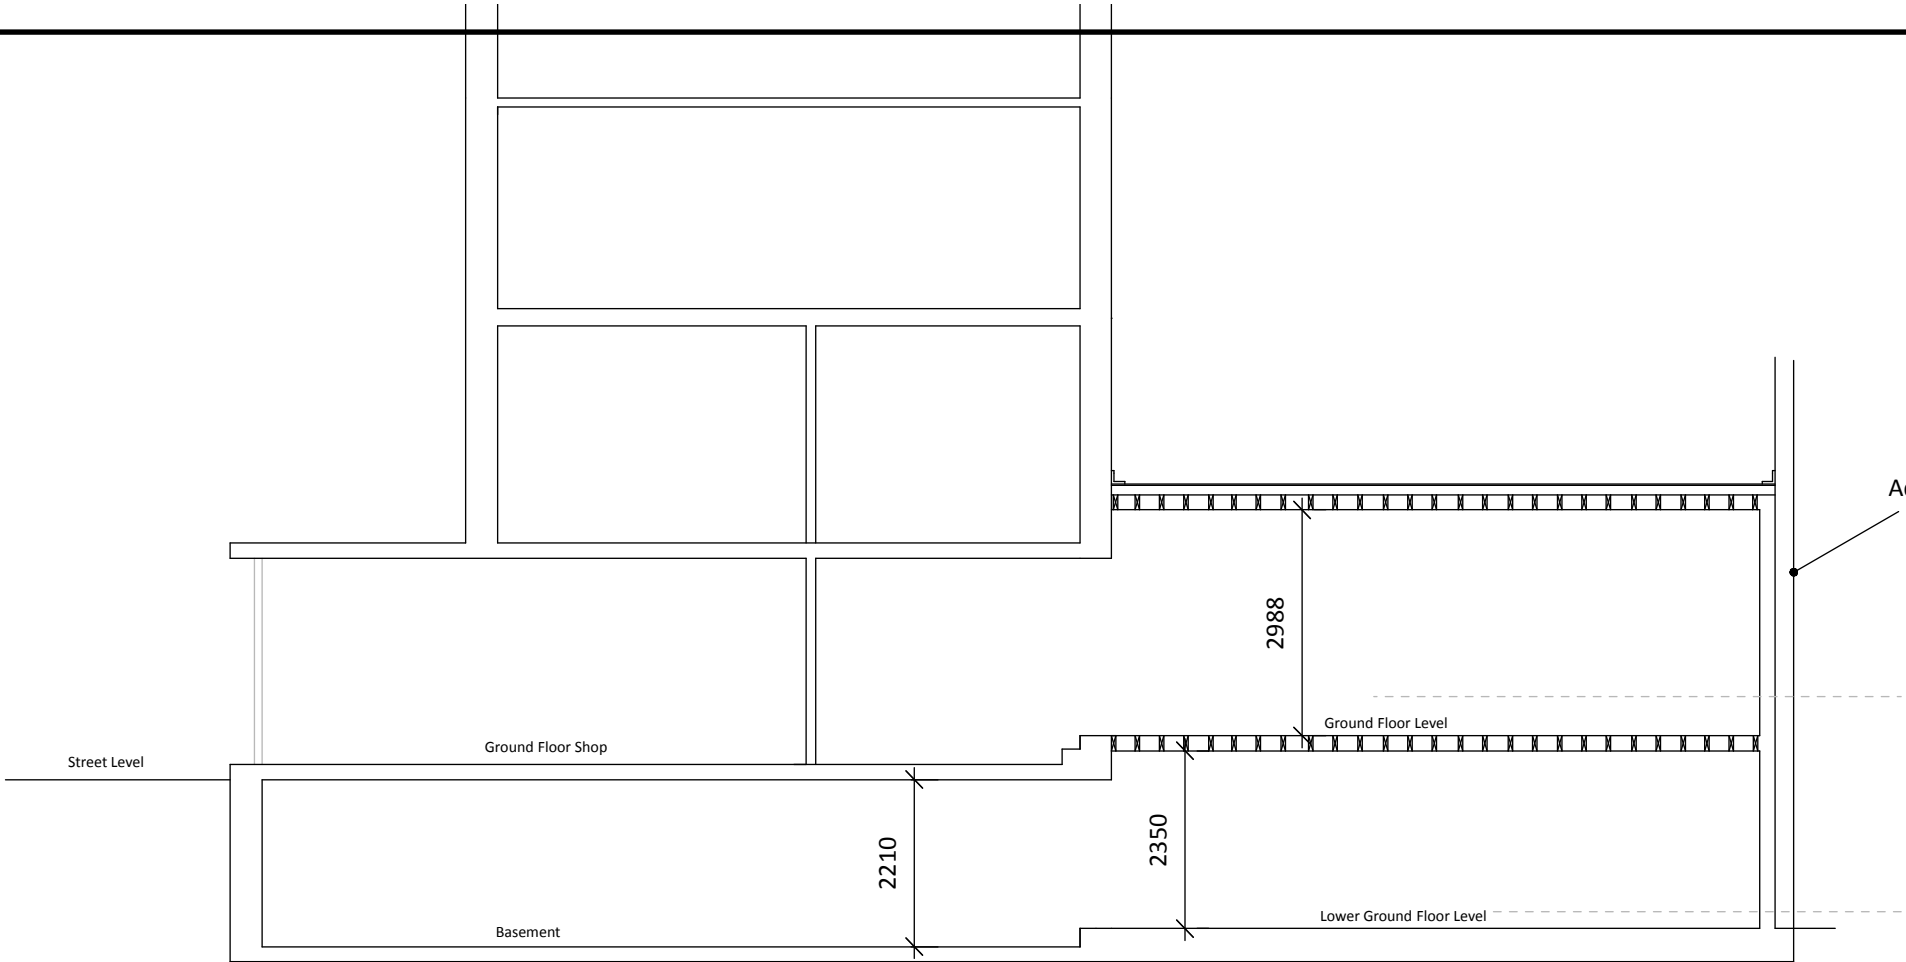


Pre-Existing Section
Scale: 1:100

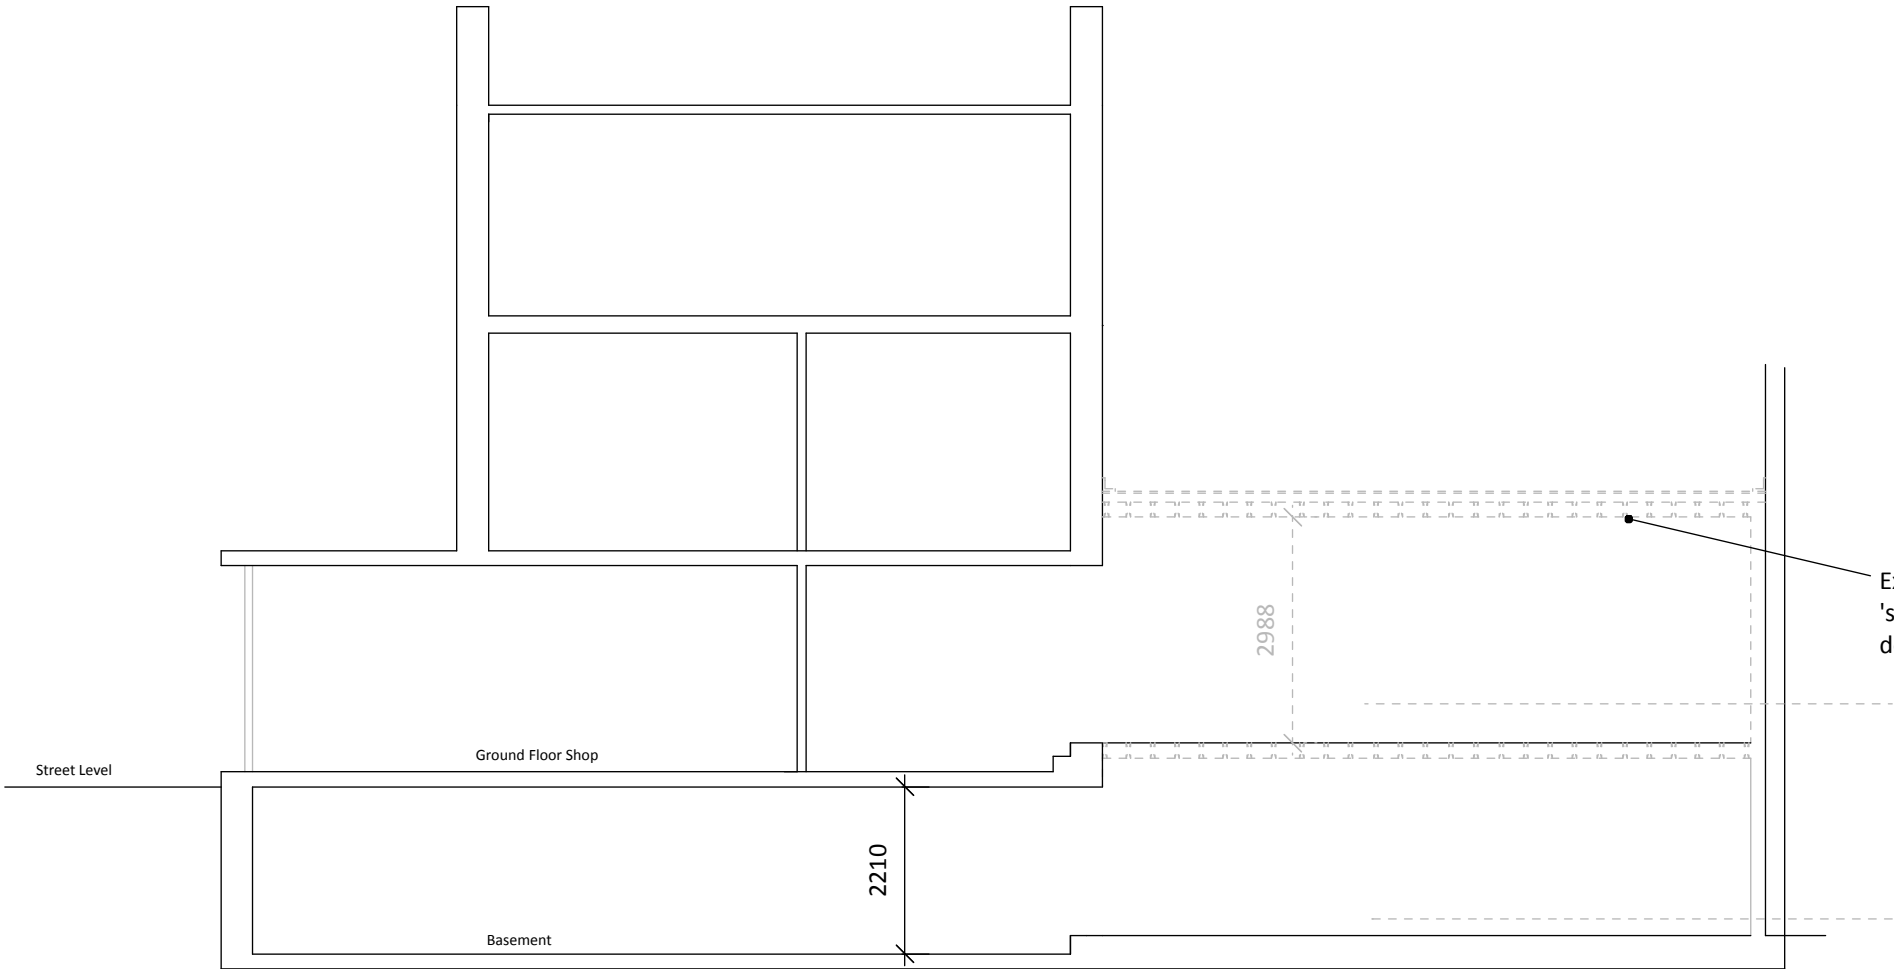

Demolition plan
Scale: 1:100

Existing building
'substantially'
demolished

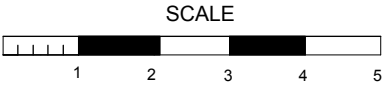

Show Name 240 Camden High Street		
Reference CHS/PP/RS/002	Drawn By RM	Date 25/09/2020
CAD File Name		