



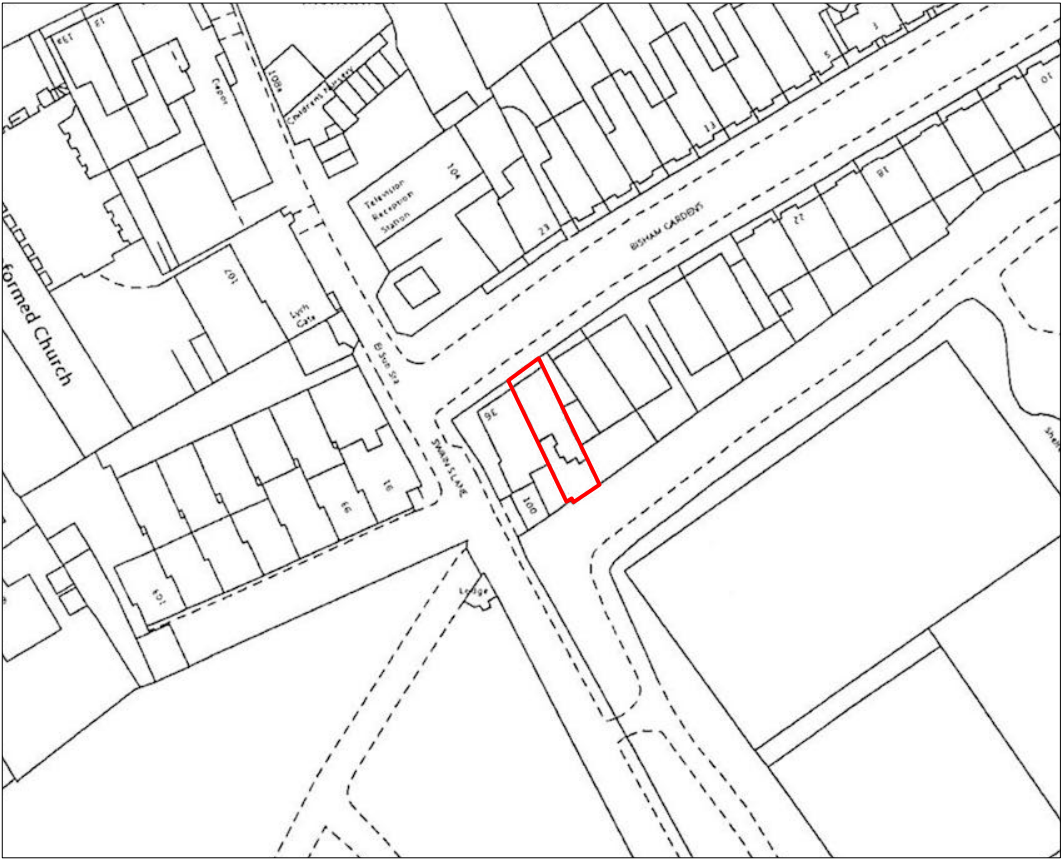

Location Plan
scale 1:1250 @ A3

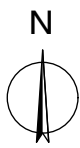

SITE 



Site Photos



REV.	DATE	NOTES
SCALE see drawing		CLIENT David Palmer
DATE September 2020		
DRAWN		STATUS
CHECKED		
PROJECT FIRST FLOOR FLAT, 34A BISHAM GARDENS, LONDON, N6 6DD		
DRAWING TITLE LOCATION PLAN AND SITE PHOTOS		
DRAWING NO. 243/20-PL-01		REV.
FBD FULCRUM BUILDING DESIGN LTD. 9 Heneage Street, Spitalfield, London, E1 5LJ Tel.: 07974086475 e-mail: info@fbd-ltd.com www.fbd-ltd.com		FBD FULCRUM BUILDING DESIGN LTD LONDON