


- 01. Existing garage door
- 02. Existing storage
- 03. Existing bin store

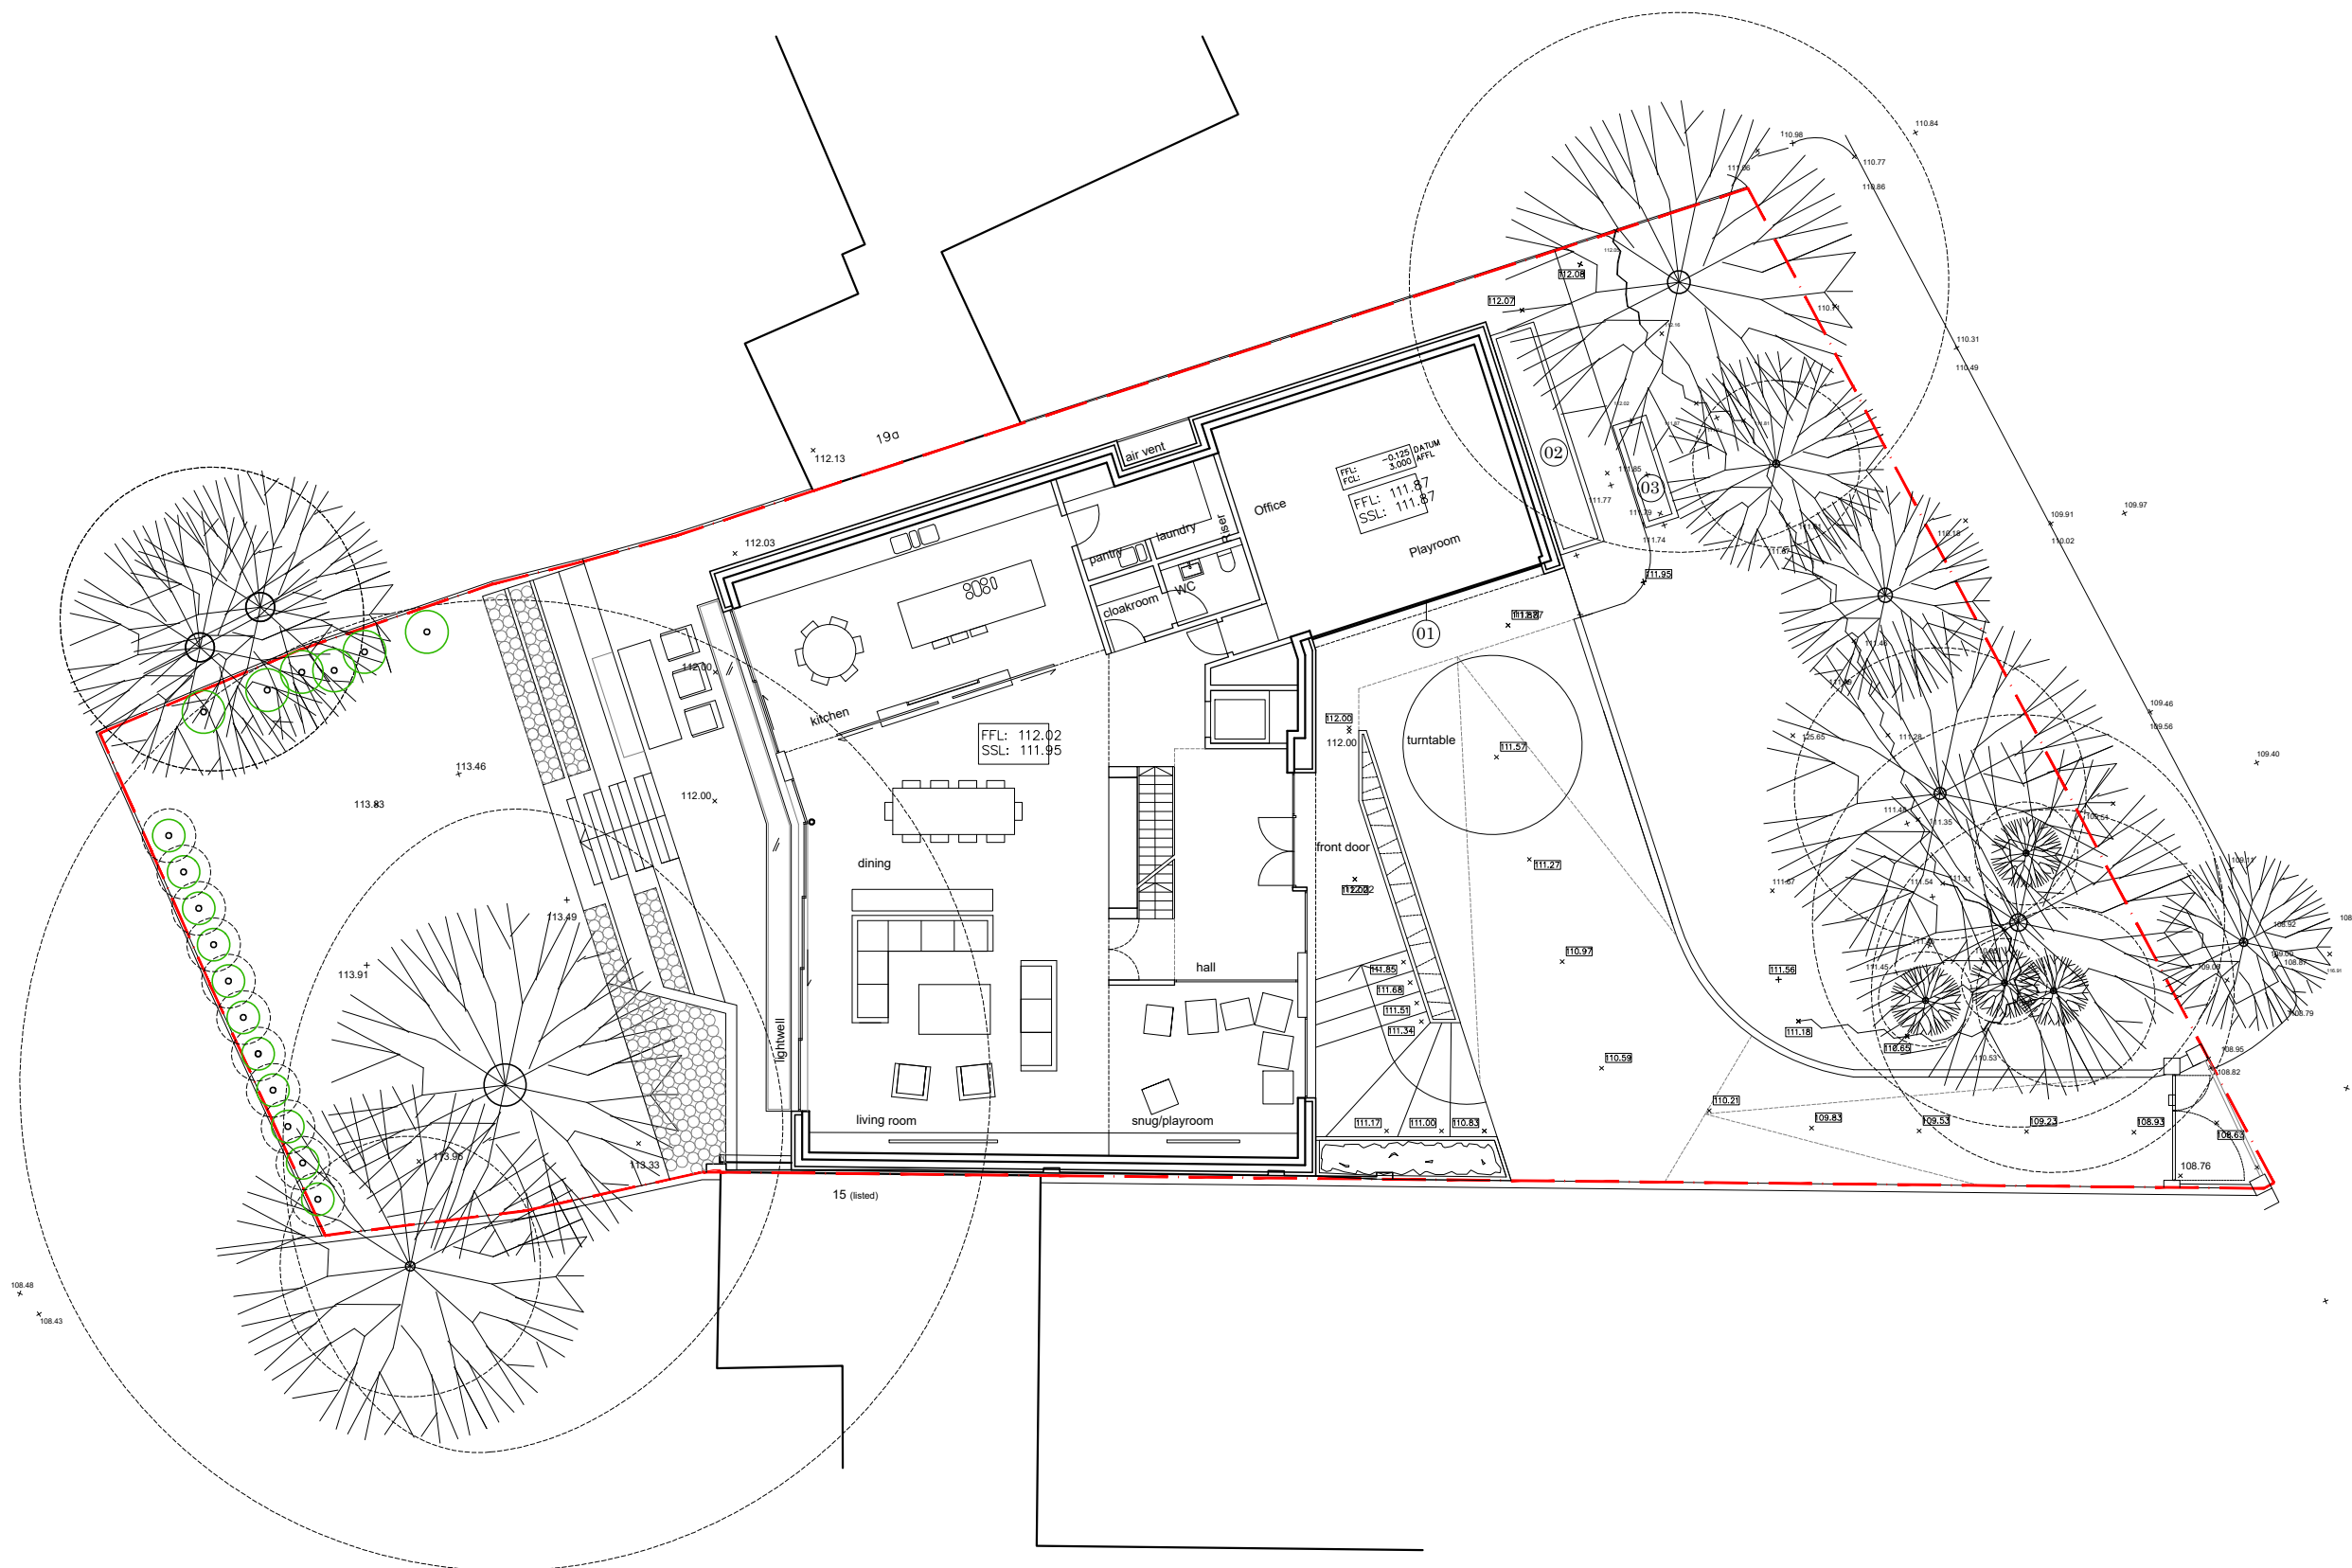

JS