

Key

Walls to be retained

Parts to be stripped out. Any brickwork and roof tiles to be salvaged where possible

Soil infill within crawl space to be removed

Area to be Excavated

NOTES:

All works to be in accordance with Conservation Specifications.

All redundant services to be removed.

None of the existing fabric, including floor finishes, window joinery, door joinery, plasterwork, skirting and iron mongery are to be altered or removed unless otherwise shown on the drawings.

Demolition

Workmanship: Standard: Demolish structures in accordance with BS 6187.

Operatives:

- Appropriately skilled and experienced for the type of work.

- Holding on or in training to obtain relevant COTB Certificates of Competence.

Site staff responsible for supervision and control of work: Experienced in the assessment of risks involved and methods of demolition to be used.

Dust Control

General: Reduce airborne dust by periodically spraying demolition works with an appropriate wetting agent. Keep public roadways and footpaths clear of mud and debris.

Lead dust: Submit method statement for control, containment and clean-up regimes.

Health Hazards:

Precautions: Protect site operatives and general public from hazards associated with vibration, dangerous fumes and dust arising during the course of the Works.

Partly Demolished Structures:

General: Leave in a stable condition, with adequate temporary support at each stage to prevent risk of uncontrolled collapse. Keep safe outside working hours.

Temporary works: Prevent debris from overloading.

Unauthorised persons: Prevent access.

Dangerous Openings:

General: Illuminate and protect. Keep safe outside working hours.

Asbestos Containing Materials:

Discovery: Give notice immediately of suspected asbestos containing materials discovered during demolition work. Avoid disturbing such materials.

Methods for safe removal. Submit details and statutory risk assessments.

Unforeseen Hazards:

Unrecorded voids, tanks, chemicals, etc. discovered during demolition: Give notice.

Methods for safe removal, filling, etc: Submit details.

Site Condition at Completion:

Debris: Clear away and leave the site in a tidy condition.

Other requirements: Building occupied at all times and must be kept clear

Recycling

All Materials removed from site are to be recycled offsite where ever possible. This includes existing floor finishes noted for removal (i.e. existing vinyl and carpet), metal framework and concrete/blockwork.

**LEANING CHIMNEY**  
Chimney stack to be re-built as per Structural Engineer's recommendation. Brickwork and chimney pots to be carefully removed and re-used. Any damaged bricks and chimney pots to be replaced to match existing.

**WALL/DOOR**  
Door and associated ironmongery to be removed. Substrate to wall, ceiling and floor to be made good with all materials to match existing.

**DOOR**  
Paint to door to be stripped back, substrate to be made good and prepared to receive new paint application. All detailing to door reveal to be retained, refurbished and protected throughout the construction programme. Materials and finish to match existing.

**CEILING**  
Lath and plaster ceiling to be retained and refurbished. Architectural moulds to be retained, made good and protected throughout the construction programme; where infill/replacement is required details to match existing. All redundant services to be removed. Any redundant penetrations to be infilled with matching materials.

**NEW OPENING**  
New opening to be formed in existing wall, as per consented scheme. Brickwork to be carefully cut-out and/or toothed in as required. Re-use salvaged brickwork where possible, as per the consented scheme.

**DOOR**  
Door and associated ironmongery to be removed. Substrate to wall, ceiling and floor to be made good with all materials to match existing.

**EXTERNAL WALL**  
Existing face brickwork to be cleaned using water based system only; no chemical clean permitted. Masonry to be re-pointed; any damaged brickwork to be repaired where possible or replaced with matching brickwork.

**WINDOWS**  
Paint to windows to be stripped back, substrate to be made good and prepared to receive new paint application. All detailing to window reveal to be retained, refurbished and protected throughout the construction programme. Materials and finish to match existing.

**BUILT-IN FURNITURE** Built-in furniture to be removed.  
**SKIRTING**  
Skirting to be refurbished, made good and protected throughout the construction programme; where infill/ replacement is required details to match existing.

**FLOOR FINISH**  
Existing floor finish to be removed. Timber floor boards to be refurbished. Floor structure to be checked to ascertain levels.

**CEILING**  
Lath and plaster ceiling to be retained and refurbished. Architectural moulds to be retained, made good and protected throughout the construction programme; where infill/replacement is required details to match existing. All redundant services to be removed. Any redundant penetrations to be infilled with matching materials.

**BRICK ARCH**  
Existing brick arch to be expressed, infill above opening to be removed.

**ARCHITECTURAL MOULDS**  
Architectural moulds to be removed, stored away and protected throughout the construction programme. Radiator housing to be removed.

**ARCHITECTURAL MOULDS**  
Architectural moulds to be refurbished, made good and protected throughout the construction programme; where infill/ replacement is required details to match existing.

**TILED FLOORING**  
Existing floor tiles to be retained, refurbished and protected throughout the construction programme.

**SKIRTING**  
Skirting to be refurbished, made good and protected throughout the construction programme; where infill/ replacement is required details to match existing.

**PARQUET FLOORING**  
Existing floor finish to be retained, refurbished and protected throughout the construction programme.

**DOOR**  
Paint to door to be stripped back, substrate to be made good and prepared to receive new paint application. All detailing to door reveal to be retained, refurbished and protected throughout the construction programme. Materials and finish to match existing.



**ROOF**  
Roofing material to be removed and replaced to suit proposals.

**CHIMNEYS**  
Existing face brickwork and chimney pots to be cleaned using water based system only; no chemical clean permitted. Brickwork to be repointed; any damaged brickwork to be repaired where possible or replaced with matching brickwork. Damaged chimney pots to be replaced to match existing.

**ROOF**  
Condition of roof tiles and roof timberwork to be inspected. Any damaged tiles to be replaced to match existing. Roof tiles to be cleaned using a water based system, no chemical clean permitted. Any defects to be reported to architect. Roof timberwork to be inspected by Structural Engineers. Any damaged or unstable structure to be strengthened or replaced.

**OPENING**  
New opening to be formed within existing roof. Roof supporting structure to be adapted to suit proposals.

**CEILING**  
Existing ceiling finish and joists to be removed and replaced with new joists, as per Structural Engineer's proposal of the consented scheme.

**BUILT-IN FURNITURE**  
Built-in furniture to be removed.

**CHIMNEY BREASTS & FIREPLACE**  
Chimney breasts, fireplace and surrounding details to be refurbished and protected throughout the construction programme; where infill/replacement is required details to match existing.

**WINDOW**  
Existing window and associated ironmongery to be removed.

**FLOOR FINISH**  
Existing floor finish to be removed. Timber floor boards to be refurbished. Floor structure to be checked to ascertain levels.

**SKIRTING**  
Skirting to be refurbished, made good and protected throughout the construction programme; where infill/ replacement is required details to match existing.

**CEILING**  
Lath and plaster ceiling to be retained and refurbished. Architectural moulds to be retained, made good and protected throughout the construction programme; where infill/replacement is required details to match existing. All redundant services to be removed. Any redundant penetrations to be infilled with matching materials.

**PICTURE RAIL**  
Picture rail to be refurbished, made good and protected throughout the construction programme; where infill/ replacement is required details to match existing.

**WINDOWS**  
Paint to windows to be stripped back, substrate to be made good and prepared to receive new paint application. All detailing to window reveal to be retained, refurbished and protected throughout the construction programme. Materials and finish to match existing.

**EXTERNAL WALL**  
Existing face brickwork to be cleaned using water based system only; no chemical clean permitted. Masonry to be re-pointed; any damaged brickwork to be repaired where possible or replaced with matching brickwork.

**SKIRTING**  
Skirting to be refurbished, made good and protected throughout the construction programme; where infill/ replacement is required details to match existing.

**FLOOR FINISH**  
Existing floor finish to be removed. Timber floor boards to be refurbished. Floor structure to be checked to ascertain levels.

**CEILING**  
Lath and plaster ceiling to be retained and refurbished. Architectural moulds to be retained, made good and protected throughout the construction programme; where infill/replacement is required details to match existing. All redundant services to be removed. Any redundant penetrations to be infilled with matching materials.


**NEW OPENING**  
Consented new opening not taken.

**DOOR**  
Paint to door to be stripped back, substrate to be made good and prepared to receive new paint application. All detailing to door reveal to be retained, refurbished and protected throughout the construction programme. Materials and finish to match existing.

**PARQUET FLOORING**  
Existing floor finish to be retained, refurbished and protected throughout the construction programme.

**NEW OPENING**  
New opening to be formed in existing wall. Brickwork to be carefully cut-out and/or toothed in as required. Re-use salvaged brickwork where possible.

**WALLS**  
Walls to be removed in accordance with Structural Engineer's Design and method statement.

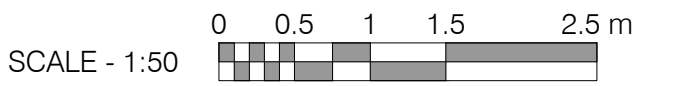

Rev:	Comments:	By:	Date:
D	Minor Material Amendments	RM	13-03-2019
E	Minor Material Amendments	MSIL	27-03-2020
F	Consented new door opening not taken.	RM	08-09-2020

Do not scale this drawing. All dimensions must be checked on site. All rights reserved. No reproduction in any material form is permitted without consent.

PLANNING

Client:  
-

Project Title:  
24 Heath Drive, London, NW3 7SB

Drawing Title:  
Strip-Out  
Section A

Scale: 1:50@A1  
Date: JAN 18  
Drawn: ST  
Checked: HV

**kyson**

**Studio**

28 Scrutton Street  
London  
UK  
EC2A 4RP

T: +44(0) 20 7247 2462  
E: enquiries@kyson.co.uk  
W: www.kyson.co.uk

Project No.: 508-16  
Drawing No.: 1700  
Revision: F