


GEOCELLULAR ATTENUATION TANK

SCALE 1:20

NOTE

1. PLEASE REFER TO SDS MANUFACTURER GUIDANCE FOR INSTALLATION AND MAINTENANCE.

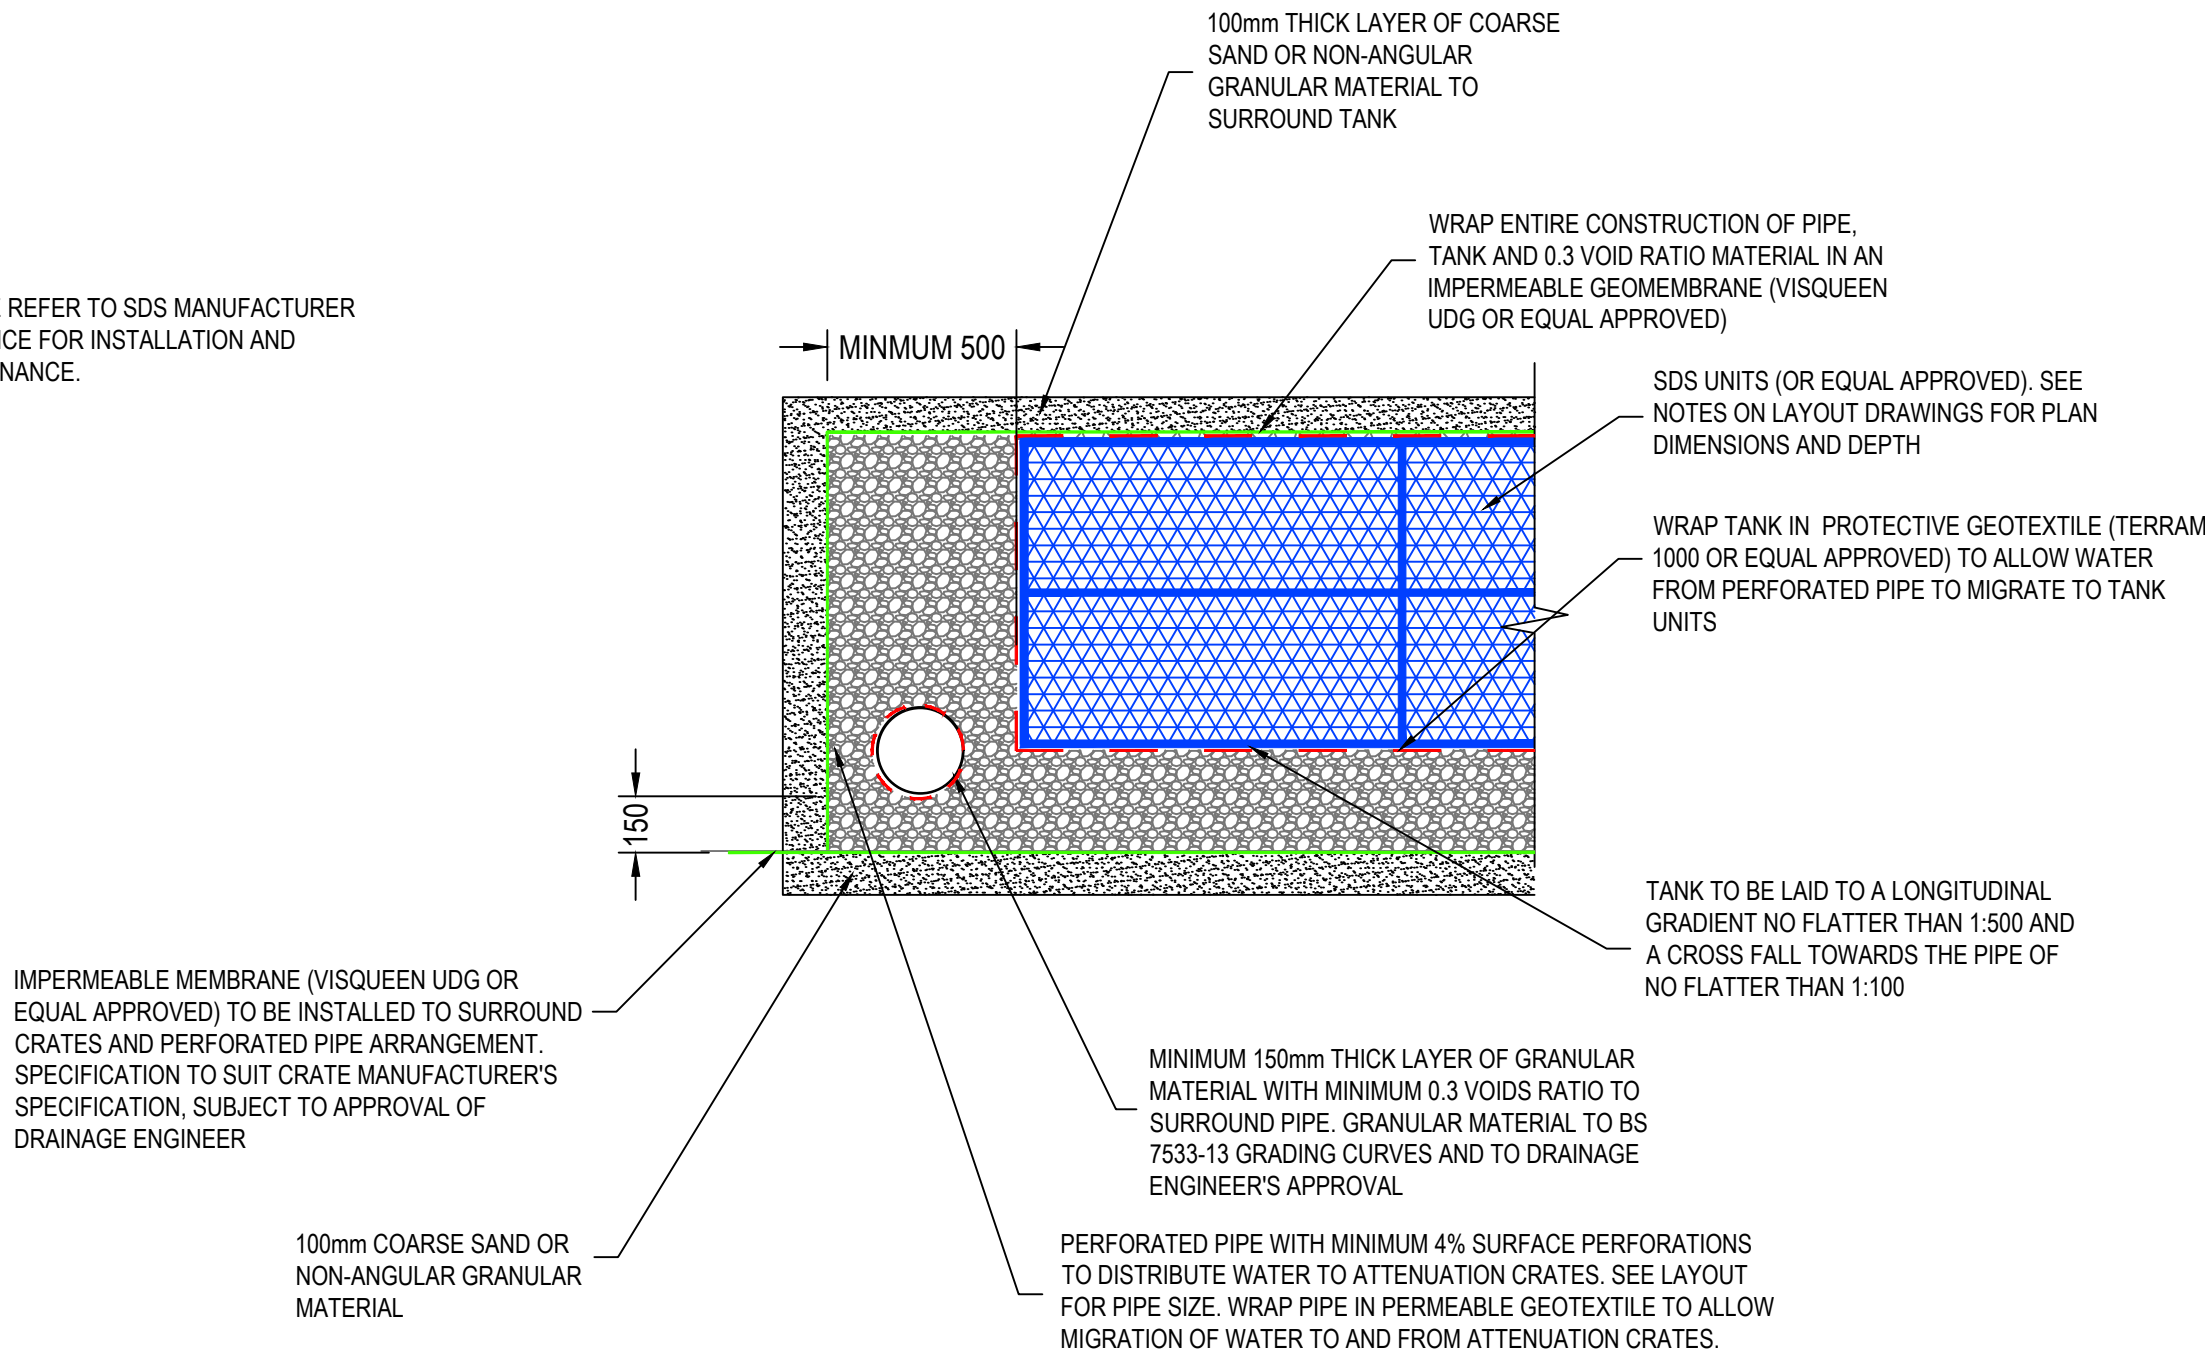

SECTION 1-1

SCALE 1:20

# AECOM

**PROJECT**

CAMDEN GOODS YARD

**CLIENT**

ST GEORGE  
WEST LONDON LTD

**CONSULTANT**

AECOM Ltd  
Aldgate Tower, 2 Leman Street  
London E1 8FA, T +44-(0)20-7798-5000  
www.aecom.com

**GENERAL NOTES**

**THIS DRAWING IS TO BE USED FOR THE PURPOSE OF ISSUE THAT IT WAS ISSUED FOR ONLY AND IS SUBJECT TO AMENDMENT DURING DESIGN DEVELOPMENT.**

- THIS DRAWING IS TO BE READ IN CONJUNCTION WITH ALL OTHER RELEVANT DOCUMENTATION, ANY DISCREPANCIES IN DIMENSIONS OR DETAILS ON OR BETWEEN THESE DRAWINGS SHOULD BE DRAWN TO THE ATTENTION OF THE ARCHITECT AND/OR THE ENGINEER FOR CLARIFICATION.
- DO NOT SCALE FROM DRAWING FOR CONSTRUCTION PURPOSES, USE ONLY PRINTED DIMENSIONS, ANY DISCREPANCIES IN DIMENSIONS OR DETAILS ON OR BETWEEN THESE DRAWINGS SHOULD BE DRAWN TO THE ATTENTION OF THE ARCHITECT AND/OR THE ENGINEER FOR CLARIFICATION.
- ALL DIMENSIONS, CHAINAGES, LEVELS AND COORDINATES ARE IN METRES UNLESS NOTED OTHERWISE.

**KEY**

ISSUE/REVISION		
P02	14/09/2020	ISSUE FOR INFORMATION
P01	26/02/2020	ISSUE FOR COMMENTS
I/R	DATE	DESCRIPTION

**PURPOSE OF ISSUE**

FOR INFORMATION

SCALE	SUITABILITY
SEE DRAWING	S2

**PROJECT NUMBER**

60620758

**SHEET TITLE**

PROPOSED DRAINAGE DETAILS  
SHEET 3

SHEET NUMBER	REV
CGYOP-ACM-RET-XX-DR-CV-001104	P02

This drawing has been prepared for the use of AECOM's client. It may not be used, modified, reproduced or relied upon by third parties, except as agreed by AECOM or as required by law. AECOM accepts no responsibility, and denies any liability whatsoever, to any party that uses or relies on this drawing without AECOM's express written consent. Do not scale this document. All measurements must be obtained from the stated dimensions.