
0 1 2

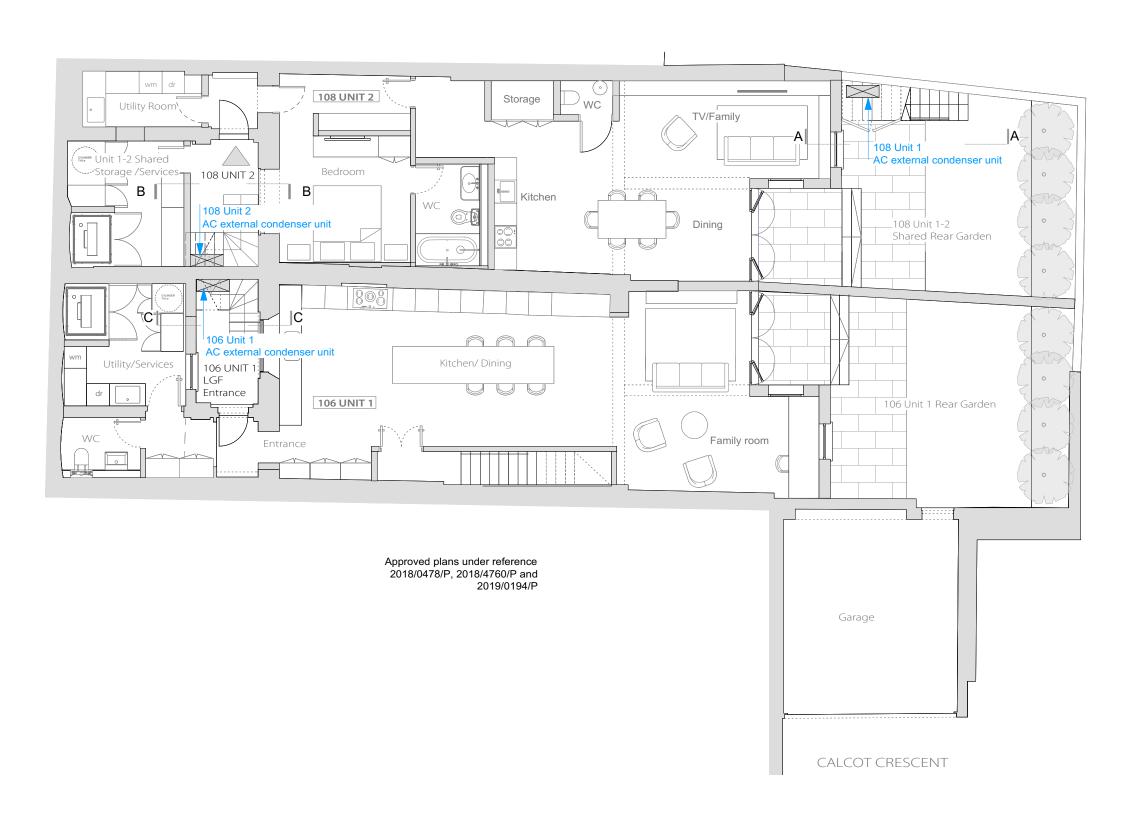

PLANNING All dimensions must be confirmed on site and verified with the Architect. Any discrepencies on the drawing must be reported to the Architect prior to any works being carried out on site. DO NOT SCALE OFF THIS DRAWING, only use stated dimensions for setting out purposes. The copyright of this schedule / drawing remains with the Architect. No part of this schedule / drawing may be reproduced in any form or by any means without the written permission of Greenway Architects. Project: 106 -108 Regent's Park Road NW1 8UG Drawing Title: LGF :Proposed location of AC external condenser units Drawing No.: 1939 P- 305 Date 01.09.2020 Scale 1:100 @ A3 greenwayarchitects Branch Hill Mews, London NW3 7LT Tel +44 (0)20 7435 6091

No. Revision

Date