



ELEVATION AA _louvered doors removed for clarity

108 CONDENSER UNIT TO FRONT LIGHTWELL

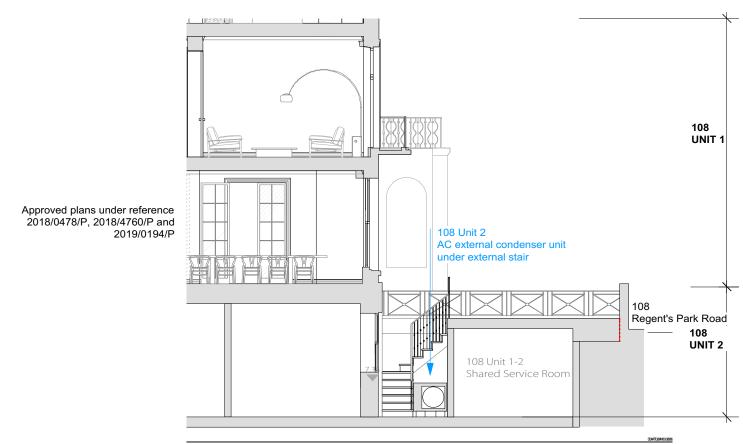


ELEVATION BB

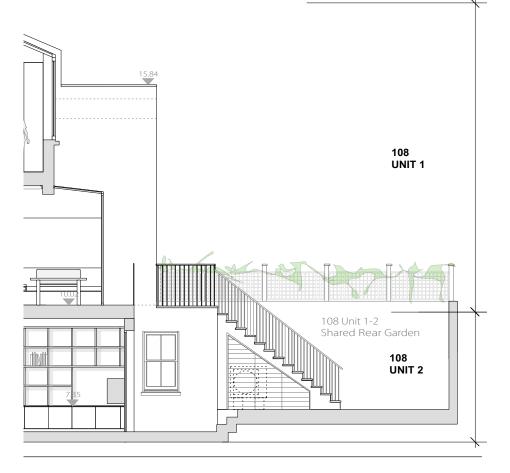

ELEVATION AA

106 CONDENSER UNIT TO FRONT LIGHTWELL

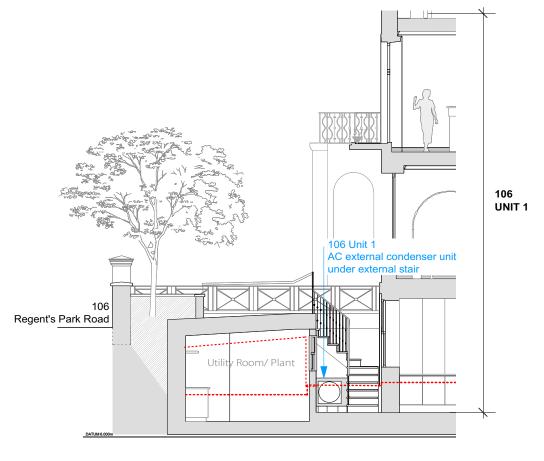

ELEVATION CC

PLANNING All dimensions must be confirmed on site and verified with the Architect. Any discrepencies on the drawing must be reported to the Architect prior to any works being carried out on site. DO NOT SCALE OFF THIS DRAWING, only use The copyright of this schedule / drawing remains with the Architect. No part of this schedule / drawing may be reproduced in any form or by any means without the written permission of Greenway Architects. Project: 106 -108 Regent's Park Road NW1 8UG Drawing Title: Elevations: Proposed location of AC external condenser units Drawing No.: 1939 P- 306 Scale 1:100 @ A3 Date 01.09.2020 greenwayarchitects Branch Hill Mews, London NW3 7LT Tel +44 (0)20 7435 6091 5 m