


050010002000

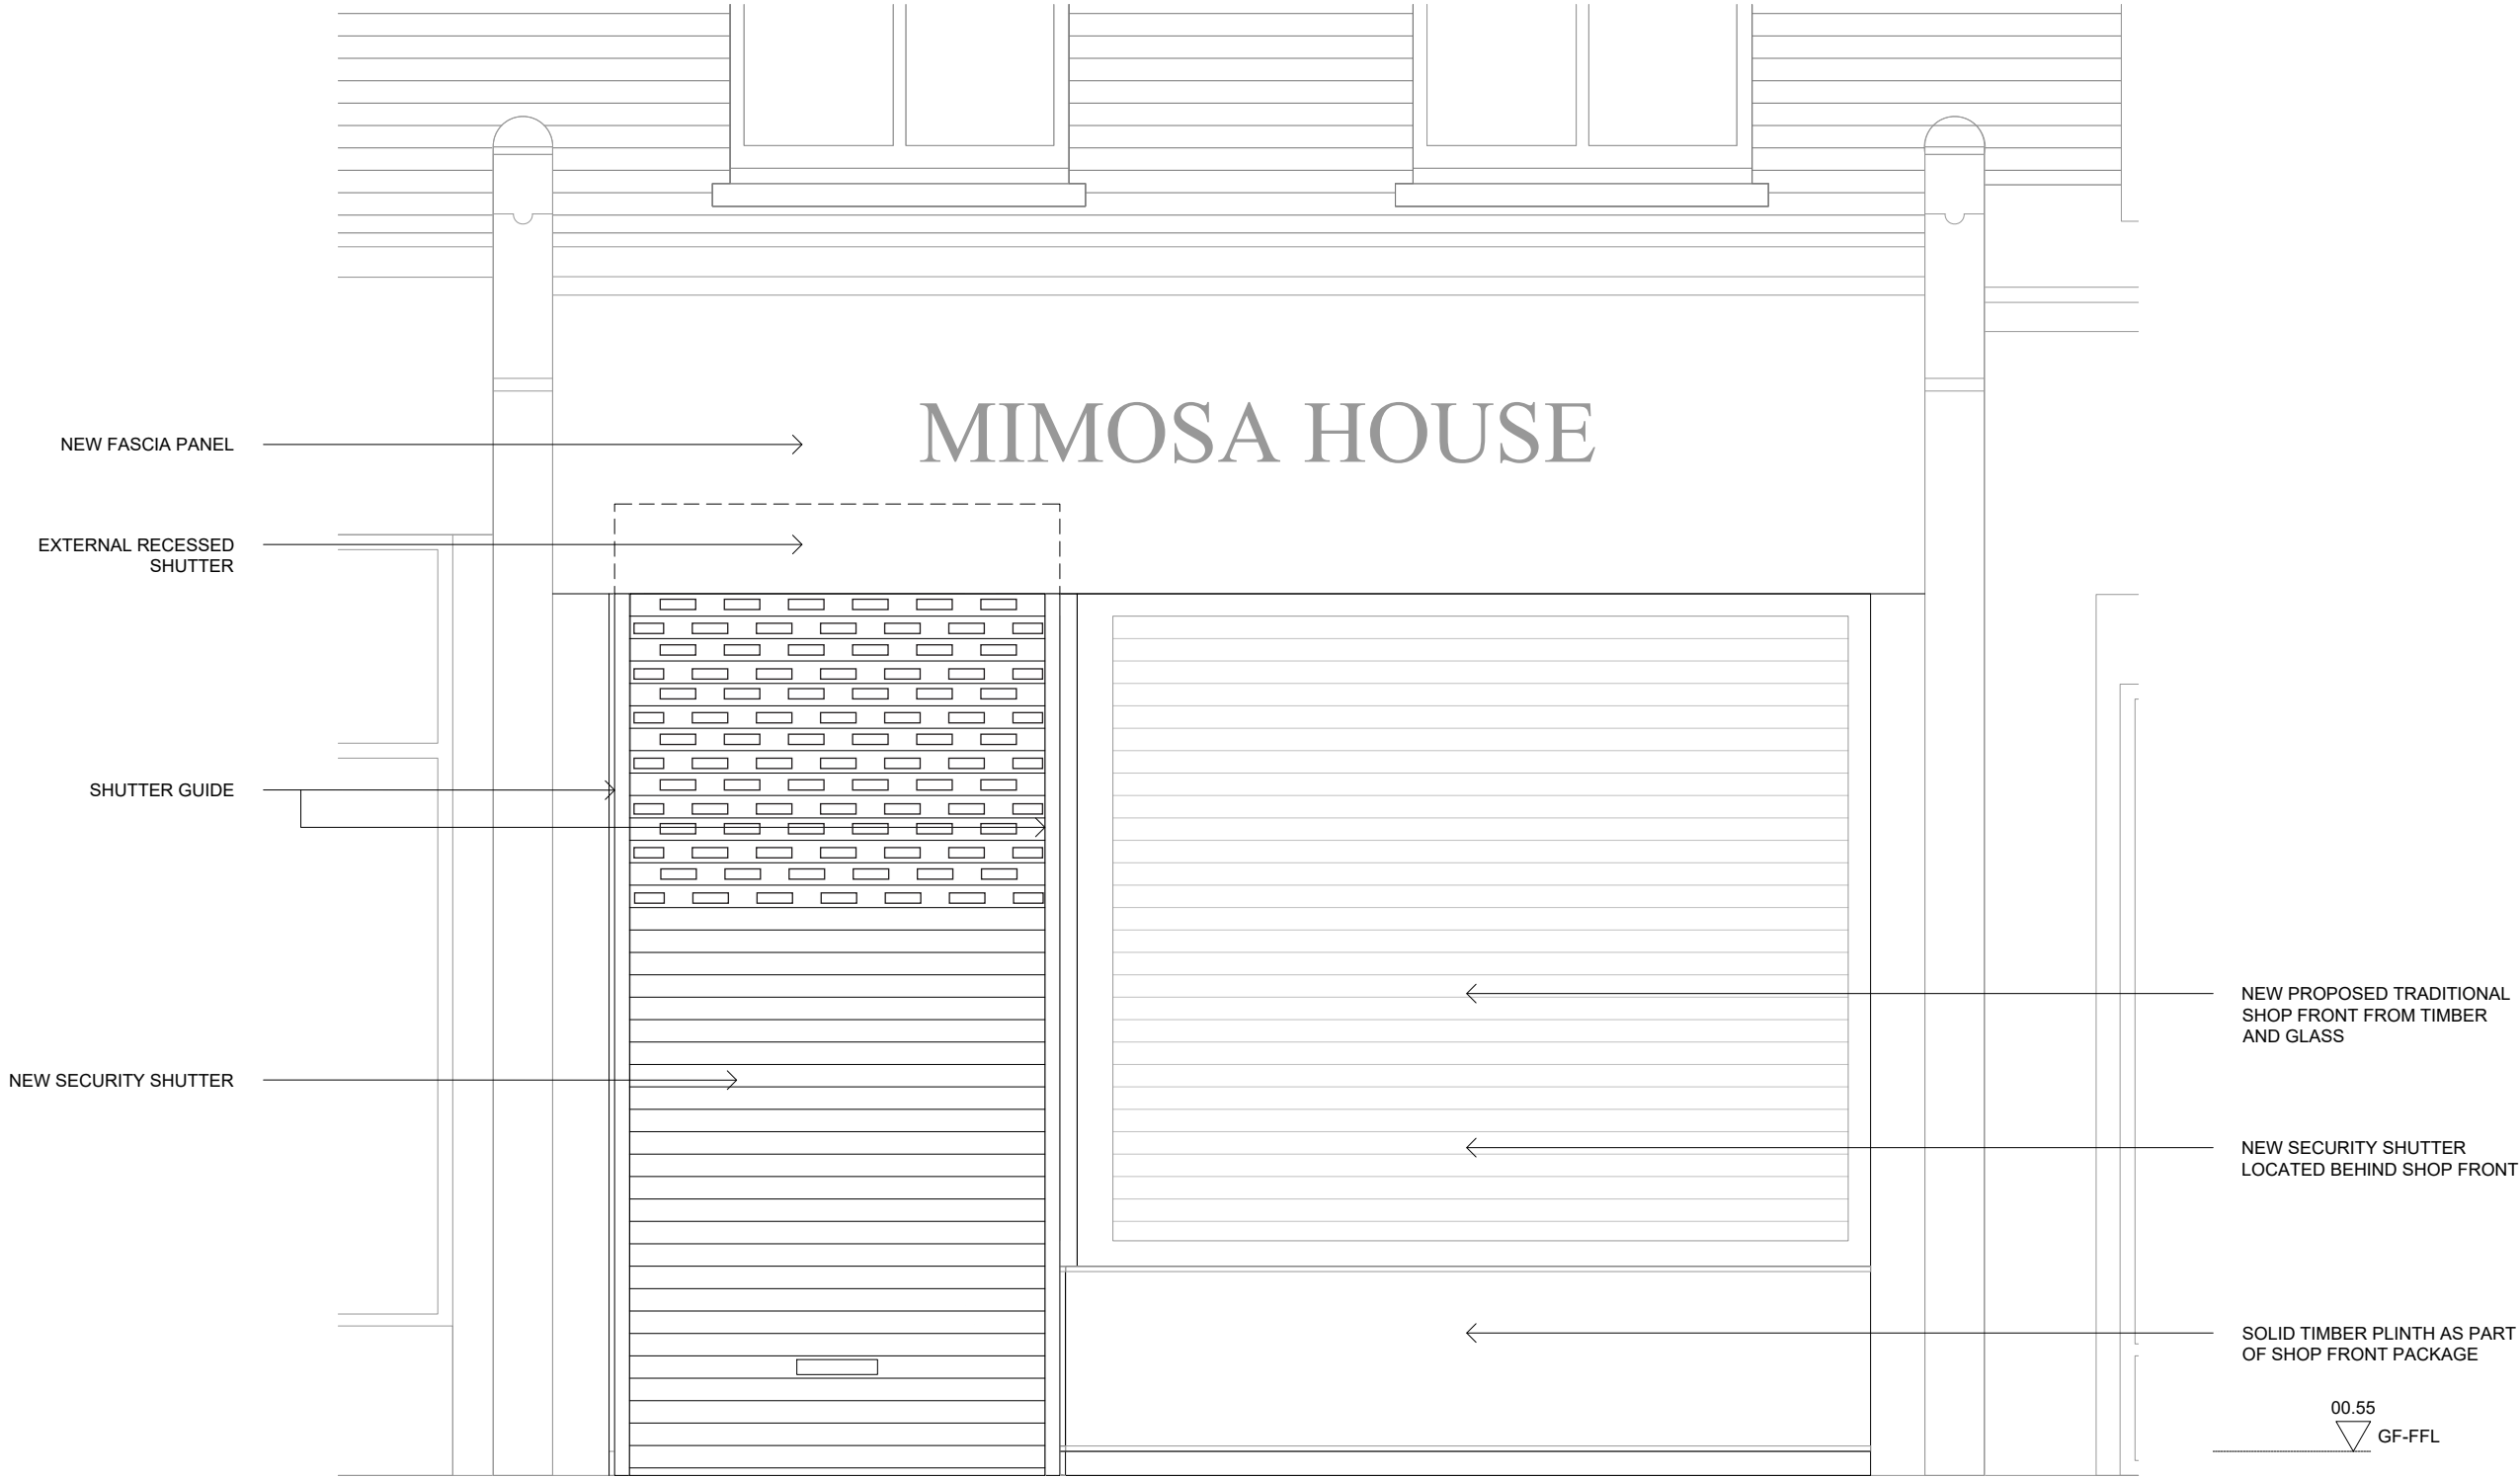

MATHESON WHITELEY
Unit 2, Culford House,
1-7 Orsman Road
London N1 5RA
T: +44 (0) 207 033 3589
studio@mathesonwhiteley.com

- Notes:
- All dimensions are from structure-to-structure unless indicated otherwise.
 - Elements of structure and services are indicated for coordination purposes. For full structural and services layouts refer to Structural and Services Engineer's drawings.
 - Do not scale directly from drawing. All dimensions to be checked on site prior to construction or fabrication of any elements.
 - Any discrepancies between figured dimensions to be reported to architect for clarification prior to commencing work.


© Copyright reserved.

Revision:

	02.08.20 PLANNING
C2	29.09.20 PLANNING UPDATE

Client:	CSII (UK) LTD.	Scale:	1:25 @ A3	Drw:	RC
Project:		Date:	JUL 2020	Chk:	DM
Status:		FOR CONSTRUCTION			

Title:		PROPOSED ELEVATION - THEOBALD'S ROAD (SHUTTERS DOWN)	Rev:	C2
Drawing no:				
083				

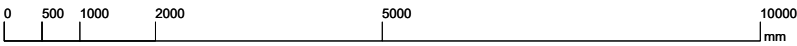

1 SHUTTERS UP



2 SHUTTERS DOWN

00.55
▽ GF-FFL

MATHESON WHITELEY
Unit 2, Culford House,
1-7 Orsman Road
London N1 5RA
T: +44 (0) 207 033 3589
studio@mathesonwhiteley.com

- Notes:
- All dimensions are from structure-to-structure unless indicated otherwise.
 - Elements of structure and services are indicated for coordination purposes. For full structural and services layouts refer to Structural and Services Engineer's drawings.
 - Do not scale directly from drawing. All dimensions to be checked on site prior to construction or fabrication of any elements.
 - Any discrepancies between figured dimensions to be reported to architect for clarification prior to commencing work.


© Copyright reserved.

Revision:

02.09.20	PLANNING
C2	29.09.20
	PLANNING UPDATE

Client:	CSII (UK) LTD.
Project:	113 MIMOSA HOUSE
Status:	FOR CONSTRUCTION

Scale:	1:100 @ A3	Drw:	RC
Date:	JUL 2020	Chk:	DM
Title:	PROPOSED ELEVATION - THEOBALD'S ROAD - SHUTTERS OPEN AND CLOSED		
Drawing no:	084	Rev:	C2

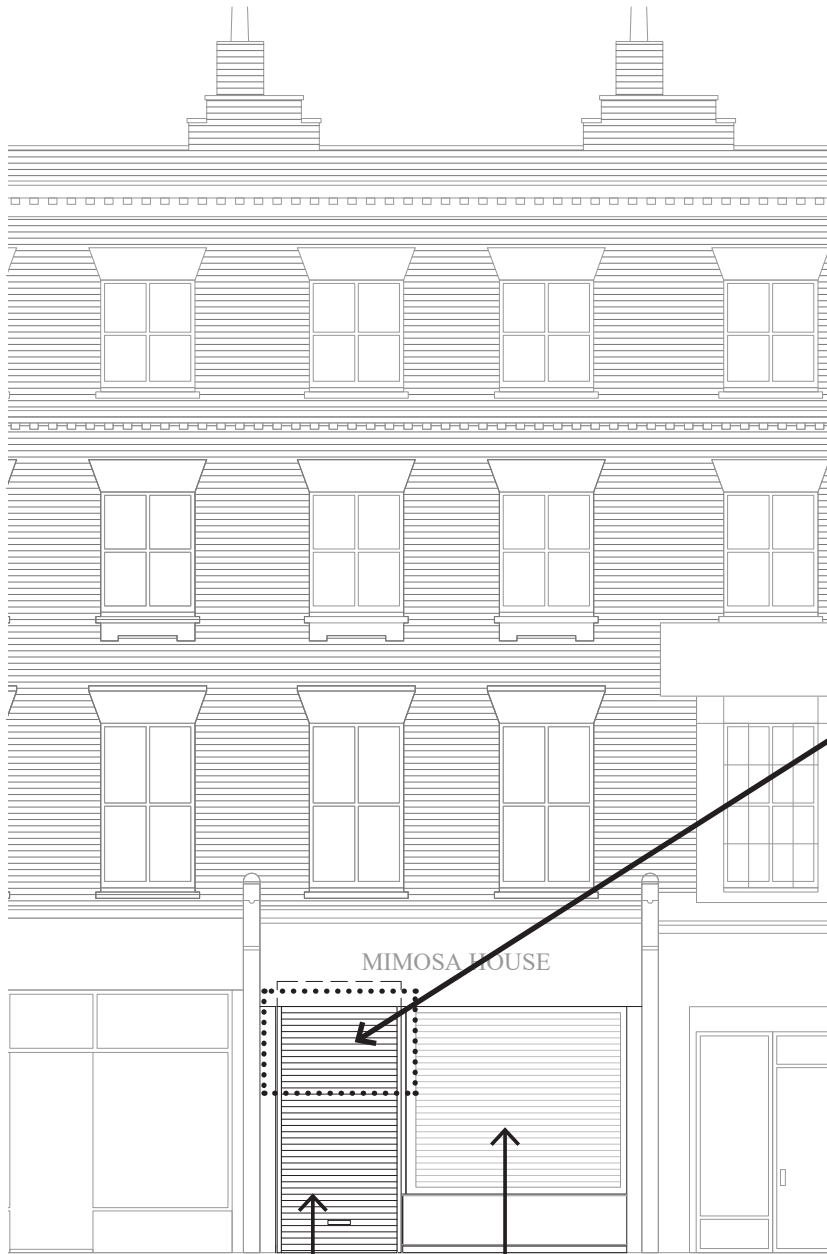

TOP 850MM OF SHUTTER
TO BE SLOTTED - REFERENCE



REFERENCE IMAGE OF EXTERNAL SHUTTER
TO SECURE DOOR RECESS



REFERENCE DETAIL IMAGE SHOWING PROFILE OF
SECURITY SHUTTER SLATS

INTERNAL MOUNTED SECURITY SHUTTER -
GALVANISED SOLID SLATS - LIGHT GREY

EXTERNAL MOUNTED SECURITY SHUTTER -
GALVANISED SOLID SLATS - LIGHT GREY

MATHESON WHITELEY
Unit 2, Culford House,
1-7 Orsman Road
London N1 5RA
T: +44 (0) 207 033 3589
studio@mathesonwhiteley.com

- Notes:
- All dimensions are from structure-to-structure unless indicated otherwise.
 - Elements of structure and services are indicated for coordination purposes. For full structural and services layouts refer to Structural and Services Engineer's drawings.
 - Do not scale directly from drawing. All dimensions to be checked on site prior to construction or fabrication of any elements.
 - Any discrepancies between figured dimensions to be reported to architect for clarification prior to commencing work.

© Copyright reserved.

Revision:

	02.08.20 PLANNING
C2	29.09.20 PLANNING UPDATE

Client:	CSII (UK) LTD.
Project:	113 MIMOSA HOUSE
Status:	FOR CONSTRUCTION

Scale:	1:25 @ A3	Drw:	RC
Date:	JUL 2020	Chk:	DM
Title: SECURITY SHUTTER SPEC			
Drawing no:	085	Rev:	C2