



EXISTING DRAWINGS
SECTION

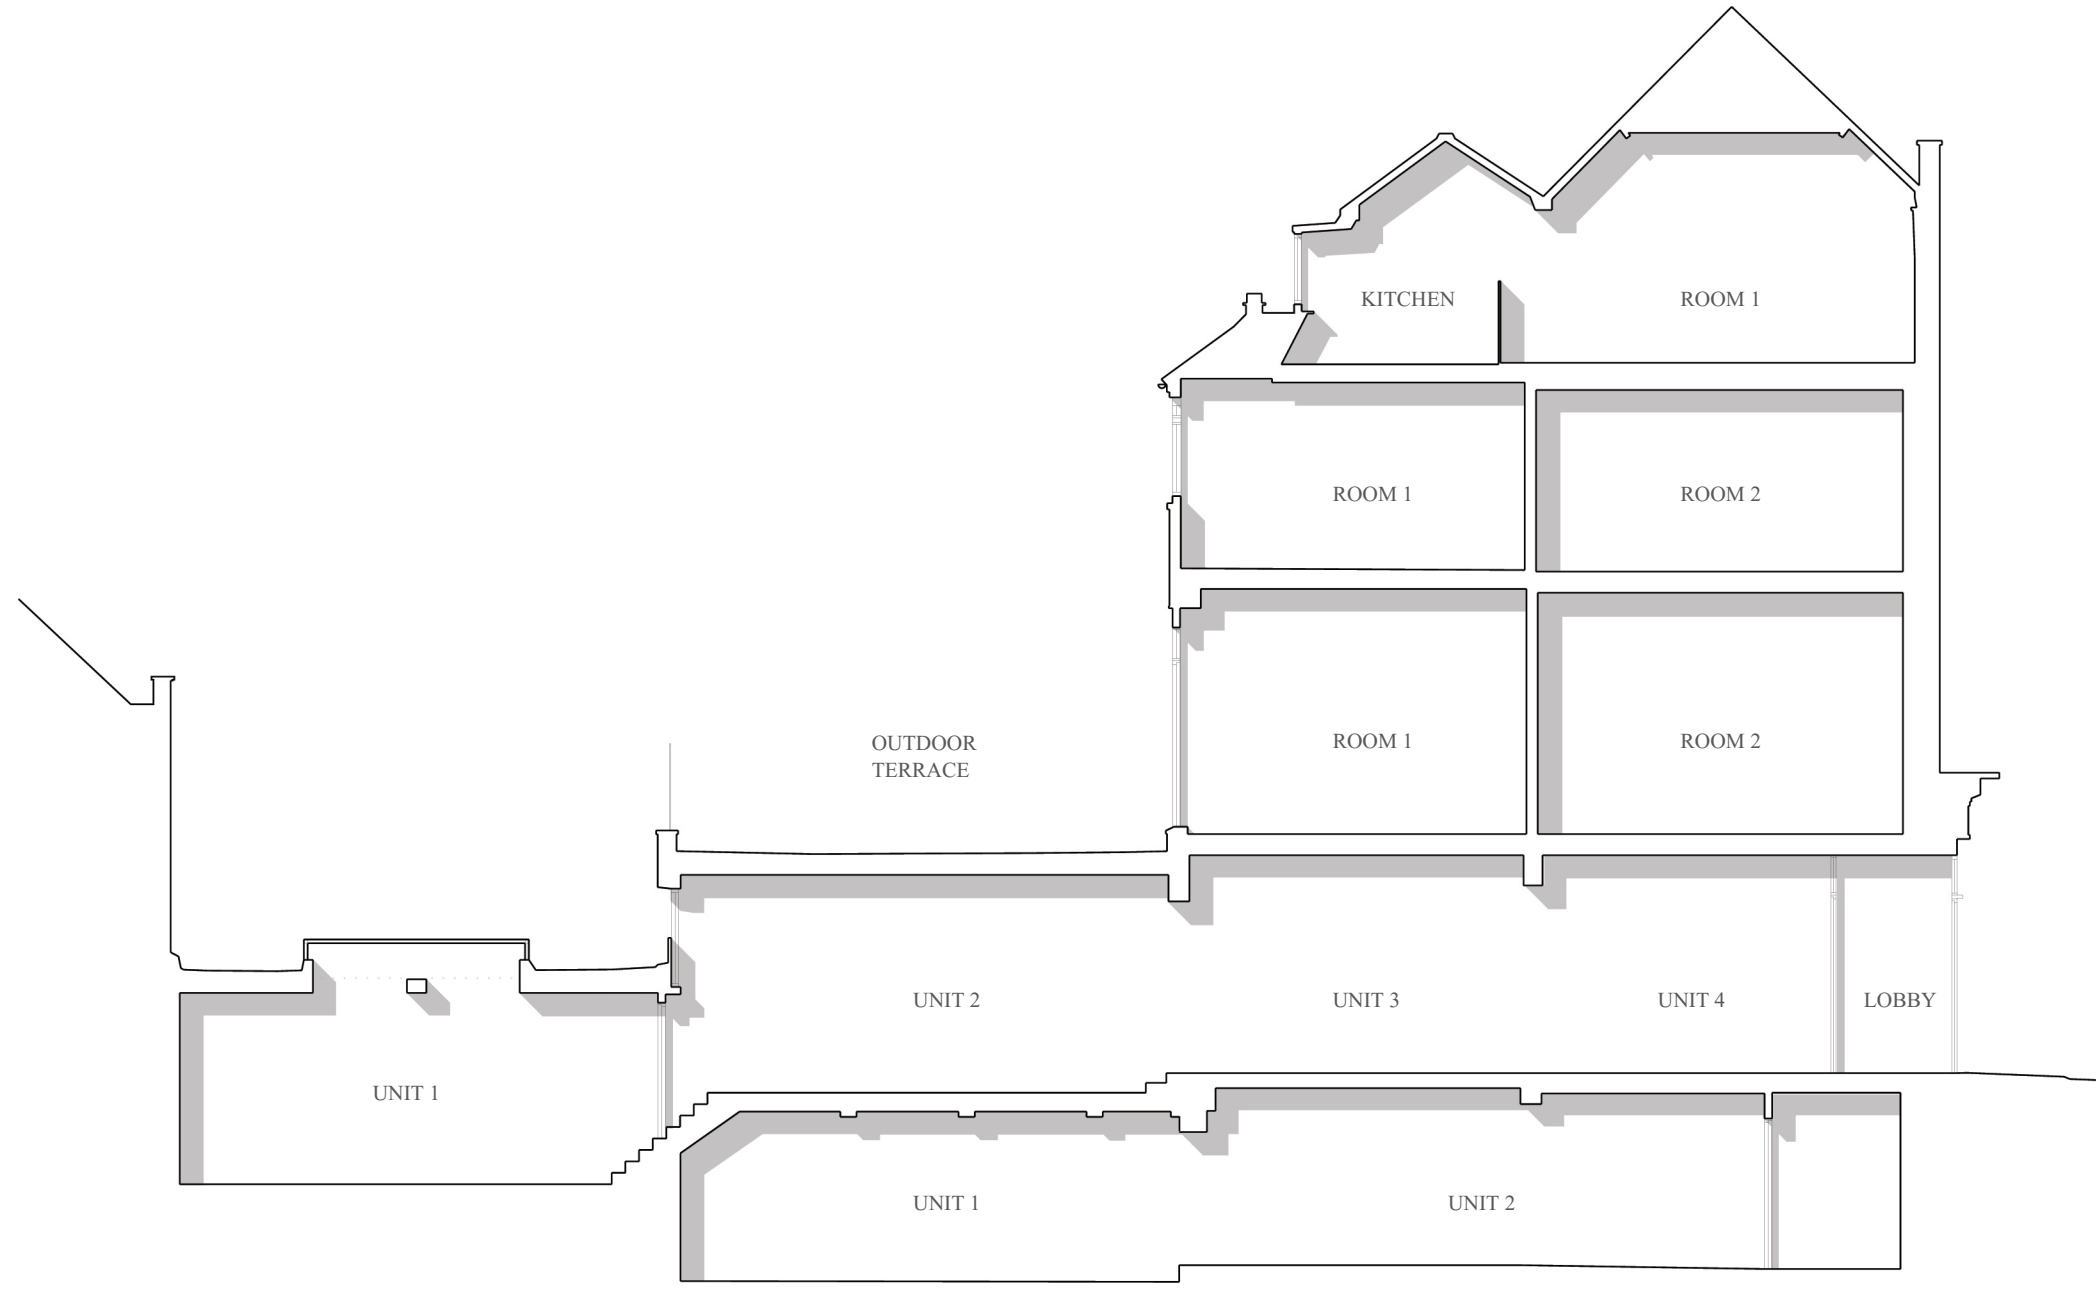

LONG SECTION AA. DRAWING no 1200. 1:100@A3

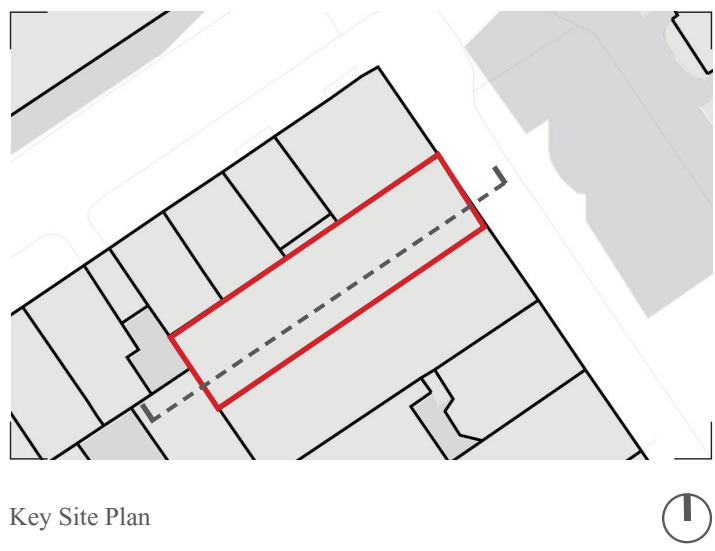