


NOTES:

This document and its design content is copyright ©. It shall be read in conjunction with all other associated project information including models, specifications, schedules and related consultants documents. Do not scale from documents. All dimensions to be checked on site. Immediately report any discrepancies, errors or omissions on this document to the Originator. If in doubt ASK.

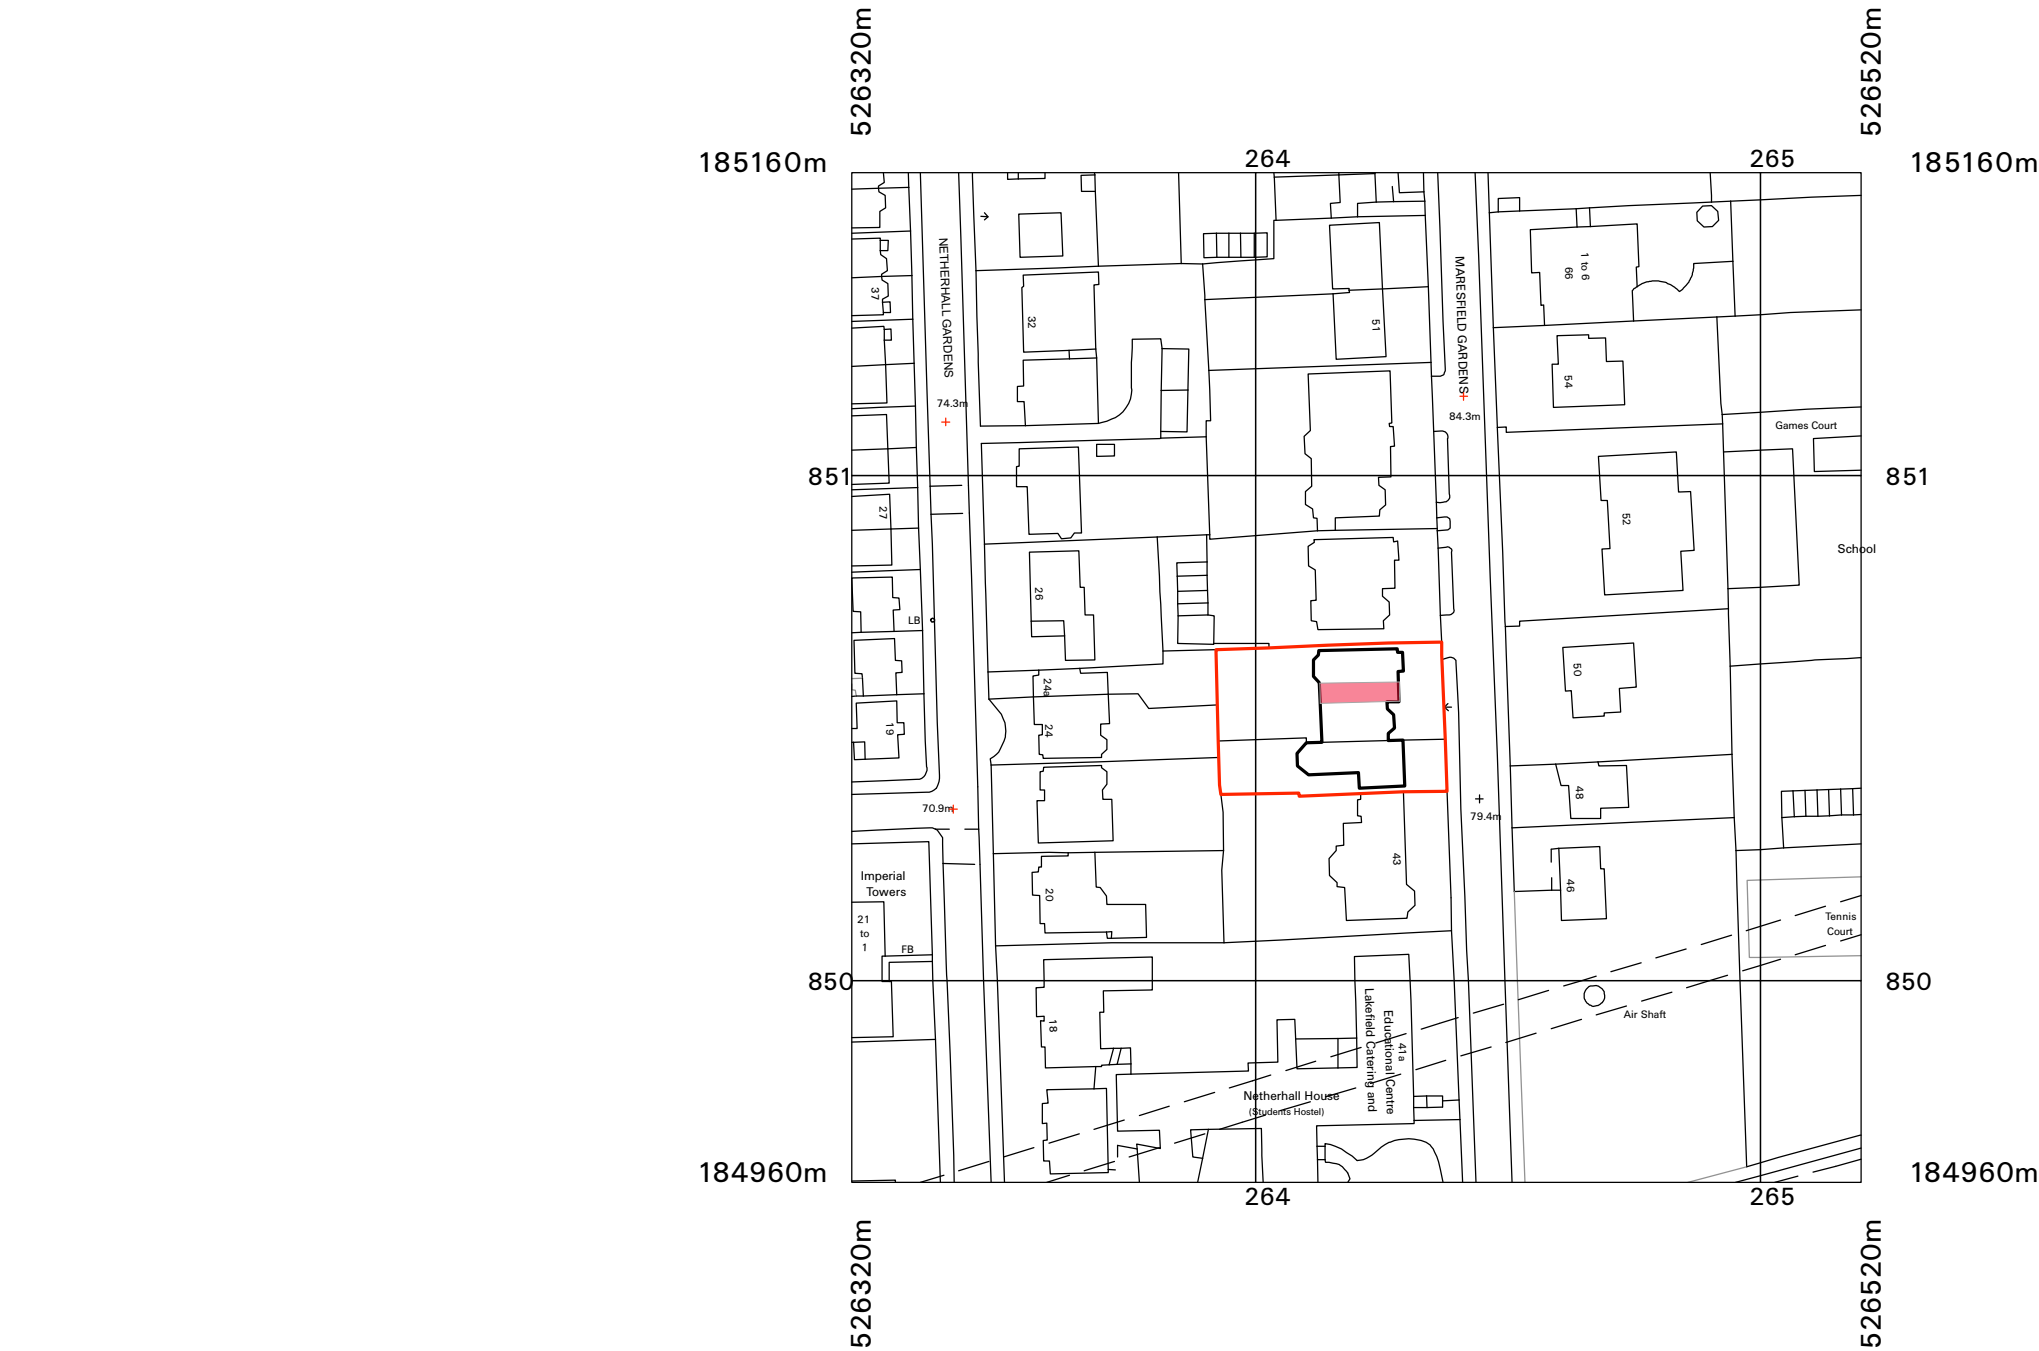

01	FOR PLANNING	26/09/2020
----	--------------	------------

REV	DESCRIPTION	DRAWN	CHECKED	DATE
-----	-------------	-------	---------	------

CREATE

DESIGN + ARCHITECTURE

Wigglesworth House 69 Southwark Bridge Road London SE1 9HH
+44 207 021 0267 info@createdesign.org www.createdesign.org

CLIENT: AMIR CHEN

PROJECT: MARESFIELD GARDENS
BUILDING NAME: APRIL HOUSE
ADDRESS: 45 MARESFIELD GARDENS NW3 5TE

DRAWING NAME: LOCATION PLAN

DRAWING SERIES: SITE LOCATION PLAN

CDA REF:	SCALE(S):	ORIGINAL PAPER SIZE:
000	1:1250	A3

REVISION:	REVISION DESCRIPTION:
01	FOR PLANNING

PROJECT	ORIGINATOR	VOLUME	LEVEL	TYPE	ROLE	CLASS	NUMBER
000	- CDA	-	A	-	00 - DR	- A - 00 -	0101