

NOTES:

This document and its design content is copyright ©. It shall be read in conjunction with all other associated project information including models, specifications, schedules and related consultants documents. Do not scale from documents. All dimensions to be checked on site. Immediately report any discrepancies, errors or omissions on this document to the Originator. If in doubt ASK.

01	FOR PLANNING	FG	MW	26/09/2020
REV	DESCRIPTION	DRAWN	CHECKED	DATE


CREATE
DESIGN + ARCHITECTURE
Wigglesworth House 69 Southwark Bridge Road London SE1 9HH
+44 207 021 0267 info@createdesign.org www.createdesign.org

CLIENT: AMIR CHEN
PROJECT: MARESFIELD GARDENS
BUILDING NAME: APRIL HOUSE
ADDRESS: 45 MARESFIELD GARDENS NW3 5TE
DRAWING NAME: EXISTING SECTION
DRAWING SERIES: EXISTING DRAWINGS


CDA REF: 000 SCALE(S): 1:20, 1:200 ORIGINAL PAPER SIZE: A3

REVISION: 01 REVISION DESCRIPTION: FOR PLANNING

PROJECT	ORIGINATOR	VOLUME	LEVEL	TYPE	ROLE	CLASS	NUMBER
000	- CDA	- A	- 00	- DR	- A	- 01	- 0103

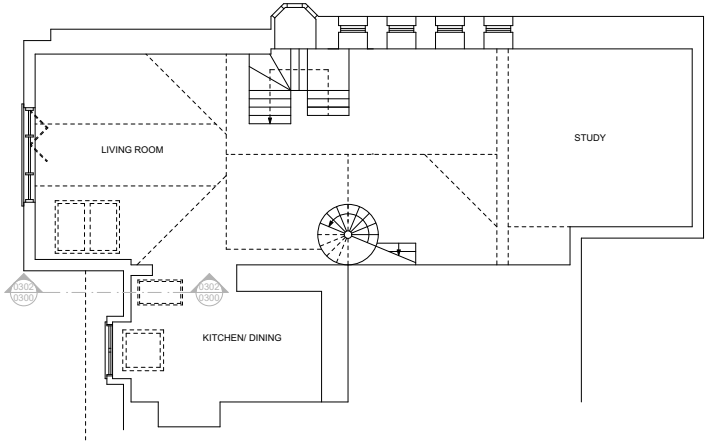

2 01-SECOND FLOOR
1:200

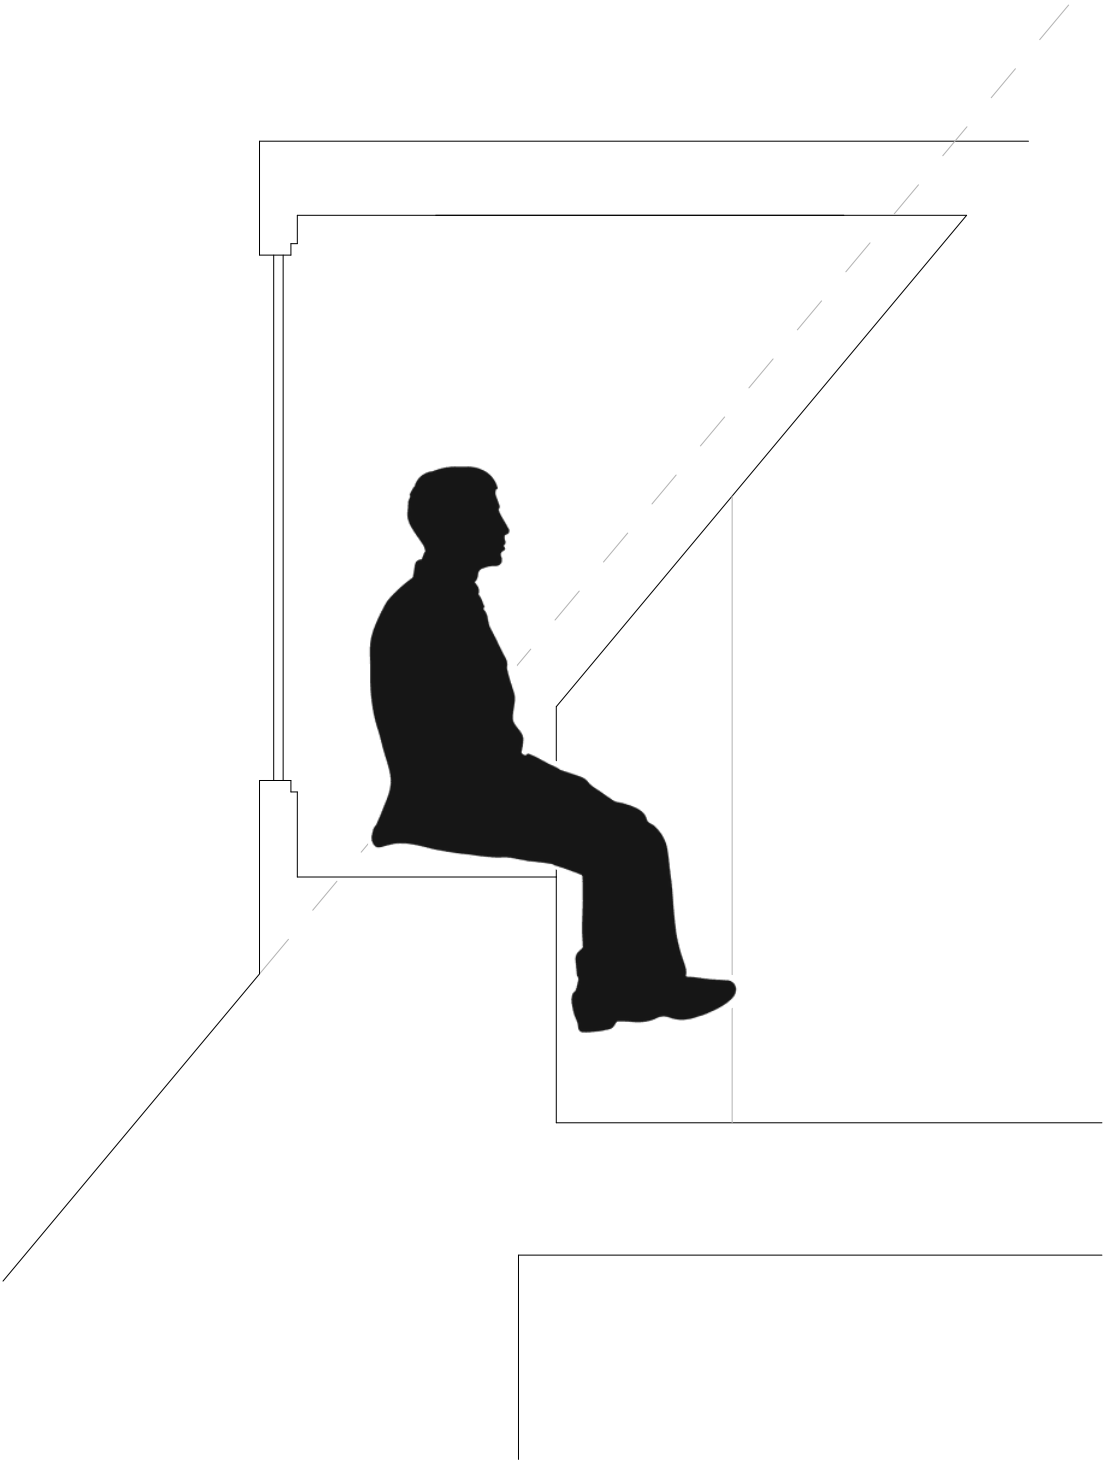

1 SECTION AA
1:20

