


THORLUX LIGHTING "AZMET 3"
FLOODLIGHT UNIT FIXED TO
EXISTING POST VIA THORLUX
SPIGOT MOUNTING.
FLOODLIGHT TO BE ADDED
ON SITE BY SITE BASIS.
(DEPENDENT ON EXISTING LIGHTING LEVELS)
EXISTING ELECTRICAL CONNECTIONS
UTILISED FOR FLOODLIGHT UNIT.
FOR SITES WITHOUT EXISTING
ELECTRICAL CONNECTIONS, ELECTRICAL
CONTRACTOR TO FORM ACCESS PLATE
AT BASE OF POST TO DRAW WIRING
THROUGH FROM TOP OF POST.
ELECTRICAL CONNECTIONS EXTENDED
FROM EXISTING AIR/VAC UNITS.


SIGN FIXED TO COLUMN WITH 2 No.
GALVANISED V CLIPS PAINTED SILVER.
V CLIPS SECURED TO BACK OF
POST WITH 1 No GALVANISED BOLT.

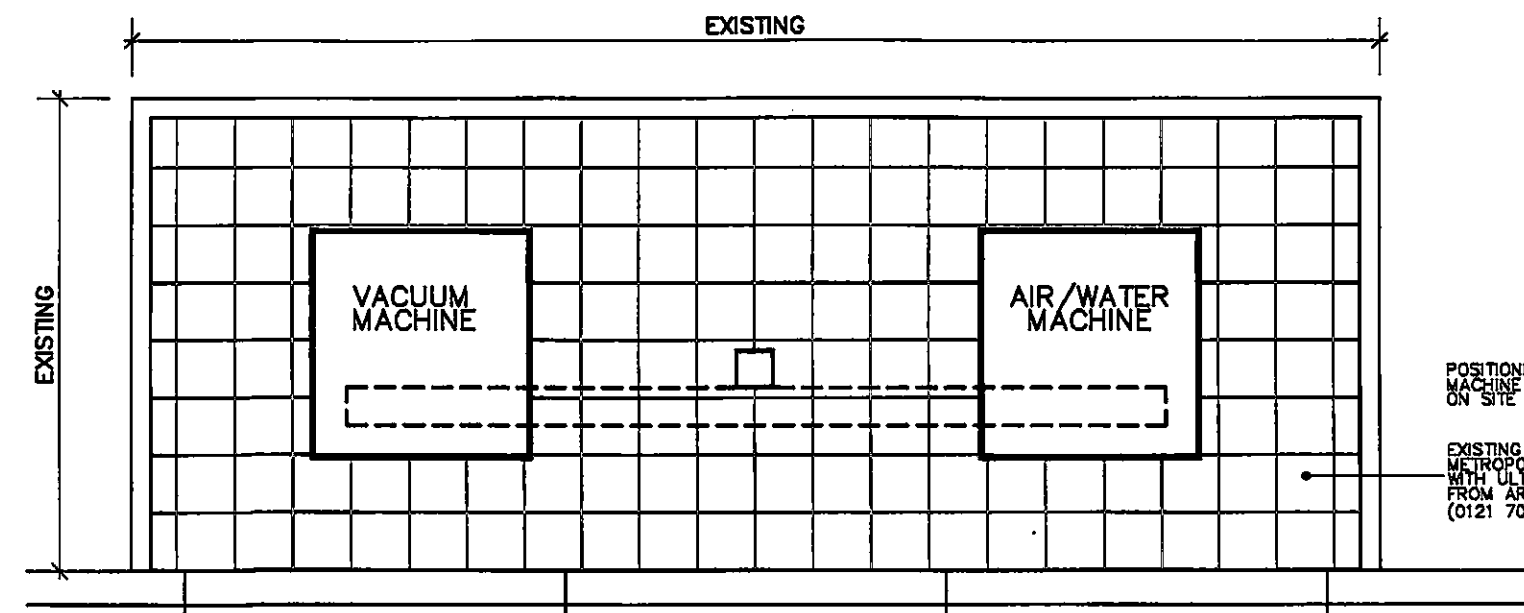

DOUBLE SERVICE ISLAND PLAN SCALE 1:20

POSITIONING OF SERVICE ISLAND
MACHINE IS SUBJECT TO EXISTING
ON SITE LAYOUTS.

EXISTING TILES REPLACED WITH 148x148x8mm
METROPOLIS ANTHRACITE 842 TILES
WITH ULTRAGRES FINISH, CODE RT2.
FROM ARCHITECTURAL CERAMICS
(0121 706 6458) WITH BLACK GROUT.

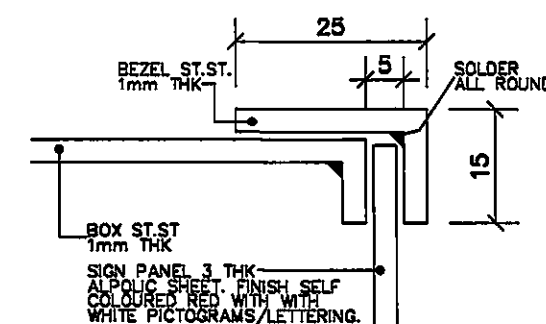

DETAIL A SCALE 1:1

ST. ST. FRAMED SERVICES
SIGN WITH 3mm THK STOVE ENAMELLED
ALUMINIUM COLOUR 30% GLOSS
RED B.S. 04 E 93
FACE WITH WHITE PICTOGRAMS/LETTERING.

EXISTING 100x100mm
CAPPED POST PAINTED LEYLAND
SILVER REF. APA213 MIN 3 COATS.
FOR SITES WITHOUT EXISTING
POST SEE SIDE ELEVATION FIXING DETAIL.

CAREBRIDGE LTD PROFILE 2000
AIR/WATER AND VACUUM TOWERS.
(TEL 01483 751853)
BASE FIXED TO EXISTING MOUNTING
POSITIONS. EXISTING SERVICE
CONNECTIONS RE-THREADED AND
RE-CONNECTED.


EXISTING KERBS TO BE CLEANED
AND DAMAGED KERBS REPLACED
WITH 254x127 HALF BATTERED PCC.
EXISTING STAINLESS STEEL EDGINGS
TO BE CLEANED DOWN AND MADE GOOD.



TEXACO LTD. LOGISTICS & ENGINEERING
1 WESTFERRY CIRCUS CANARY WHARF
LONDON E14 4HA
tel: 0171-719-3000 fax: 0171-719-5140


STANDARD DRAWINGS

drawing title:
**TEXACO
SERVICES ISLAND.**
scale: 1:1/20;50 @A3 date: 09/04/98
by: J WARD ASSOCIATES THE HOLLIES, CLIPSTON drawing no: rev:
JWA L1018 022 0124 01558 023343 SD 917

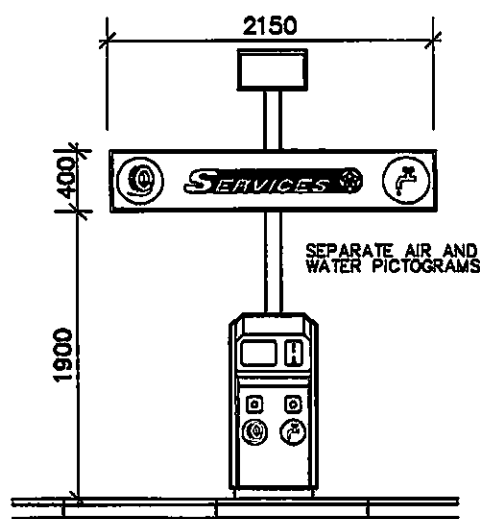

SINGLE SERVICE
ISLAND SCALE 1:20

SERVICE ISLAND SIDE
ELEVATION SCALE 1:20

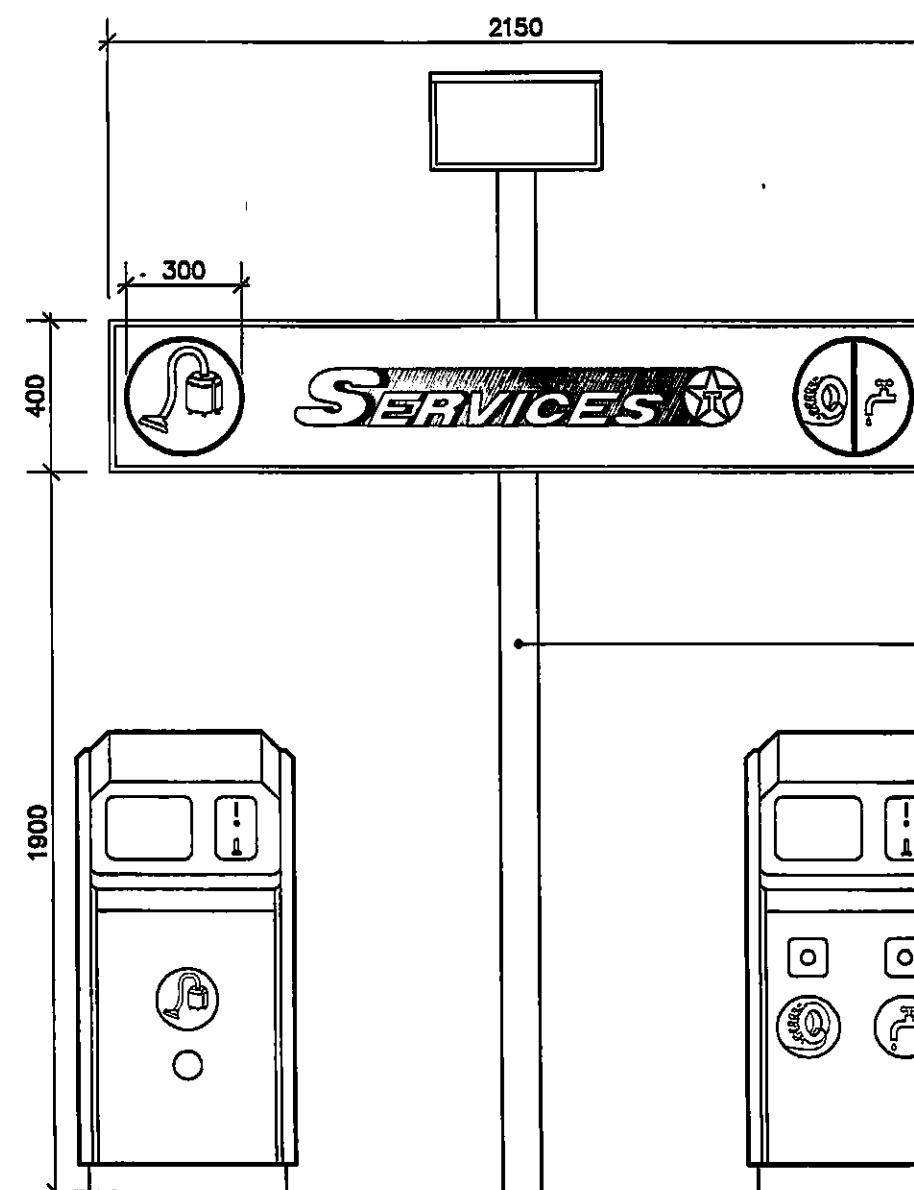

DOUBLE SERVICE ISLAND ELEVATION SCALE 1:20