

01. External wall, Timber Cladding and Roof

90mm Xtratherm Thin-R Flat  
Roof insulation to 0.022  
above deck and 90mm below  
the deck tightly packed  
between the joists

Bauder single ply  
membrane


Vapour control layer

Timber ferrals to create  
roof fall of 1:60

200mm timber joists to  
S.E details

Skinned and painted  
plasterboard

Spruce cladding -  
installed to manufacturer  
specifications - stain tbd

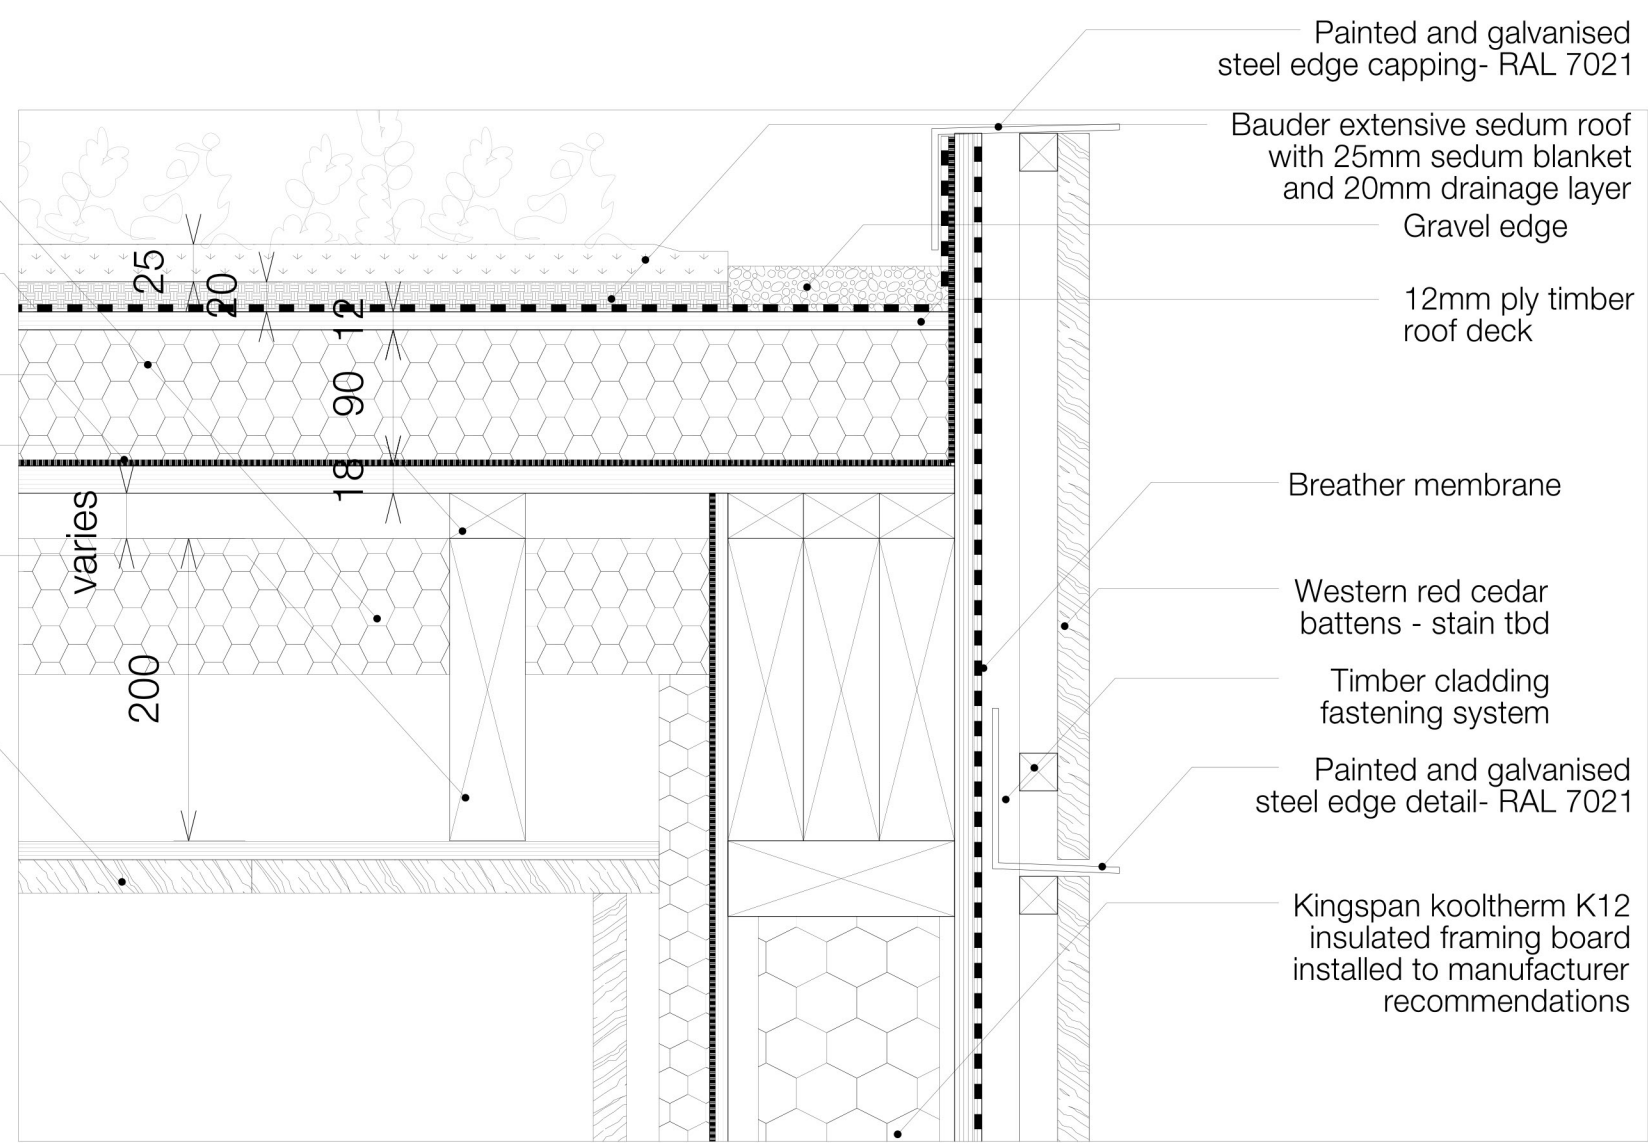

03. External wall, Timber Cladding and Roof

293

C1 | 2019.12.10 | Issued for Tender | FD

**SELENCKY//PARSONS** Selencky//Parsons  
28 Revelon Road  
London SE4 2PP  
Tel +44 (0) 7775 863 845  
www.selenckyparsons.com

Architecture Landscape Interior Design

Client Christian & Hanah Burgess

Project 9a Strathray Gardens

Title Garden Studio  
Section Details 1

Drwg No 481 GS 31 001 Rev C1

Scale 1:5 @A1 1:10 @ A3 Sheet A1

Drawing Status TENDER

Do not scale. All dimensions must be checked on site and errors are to be reported to the author. All illustrated material is subject to copyright