



General Notes

D	28/09/2020	Proposed first floor plan	GB	GB
C	11/05/2020	Proposed first floor plan	GB	GB
Revision	Date	Description	Drawn	Check

PINZAUER


WWW.PINZAUER.COM

Project 2 Maresfield Gardens Project number 0052



Client 2 Maresfield Limited

Drawing name Proposed first floor plan Drawing number 0052_103

Date	11/05/2020	Revision	D
Scale / Format	1:100 at A3	Planning	
Drawn / Checked	GB / GB		
Approved	GB		
CAD Reference	001_PL_Planning_R03.pln		

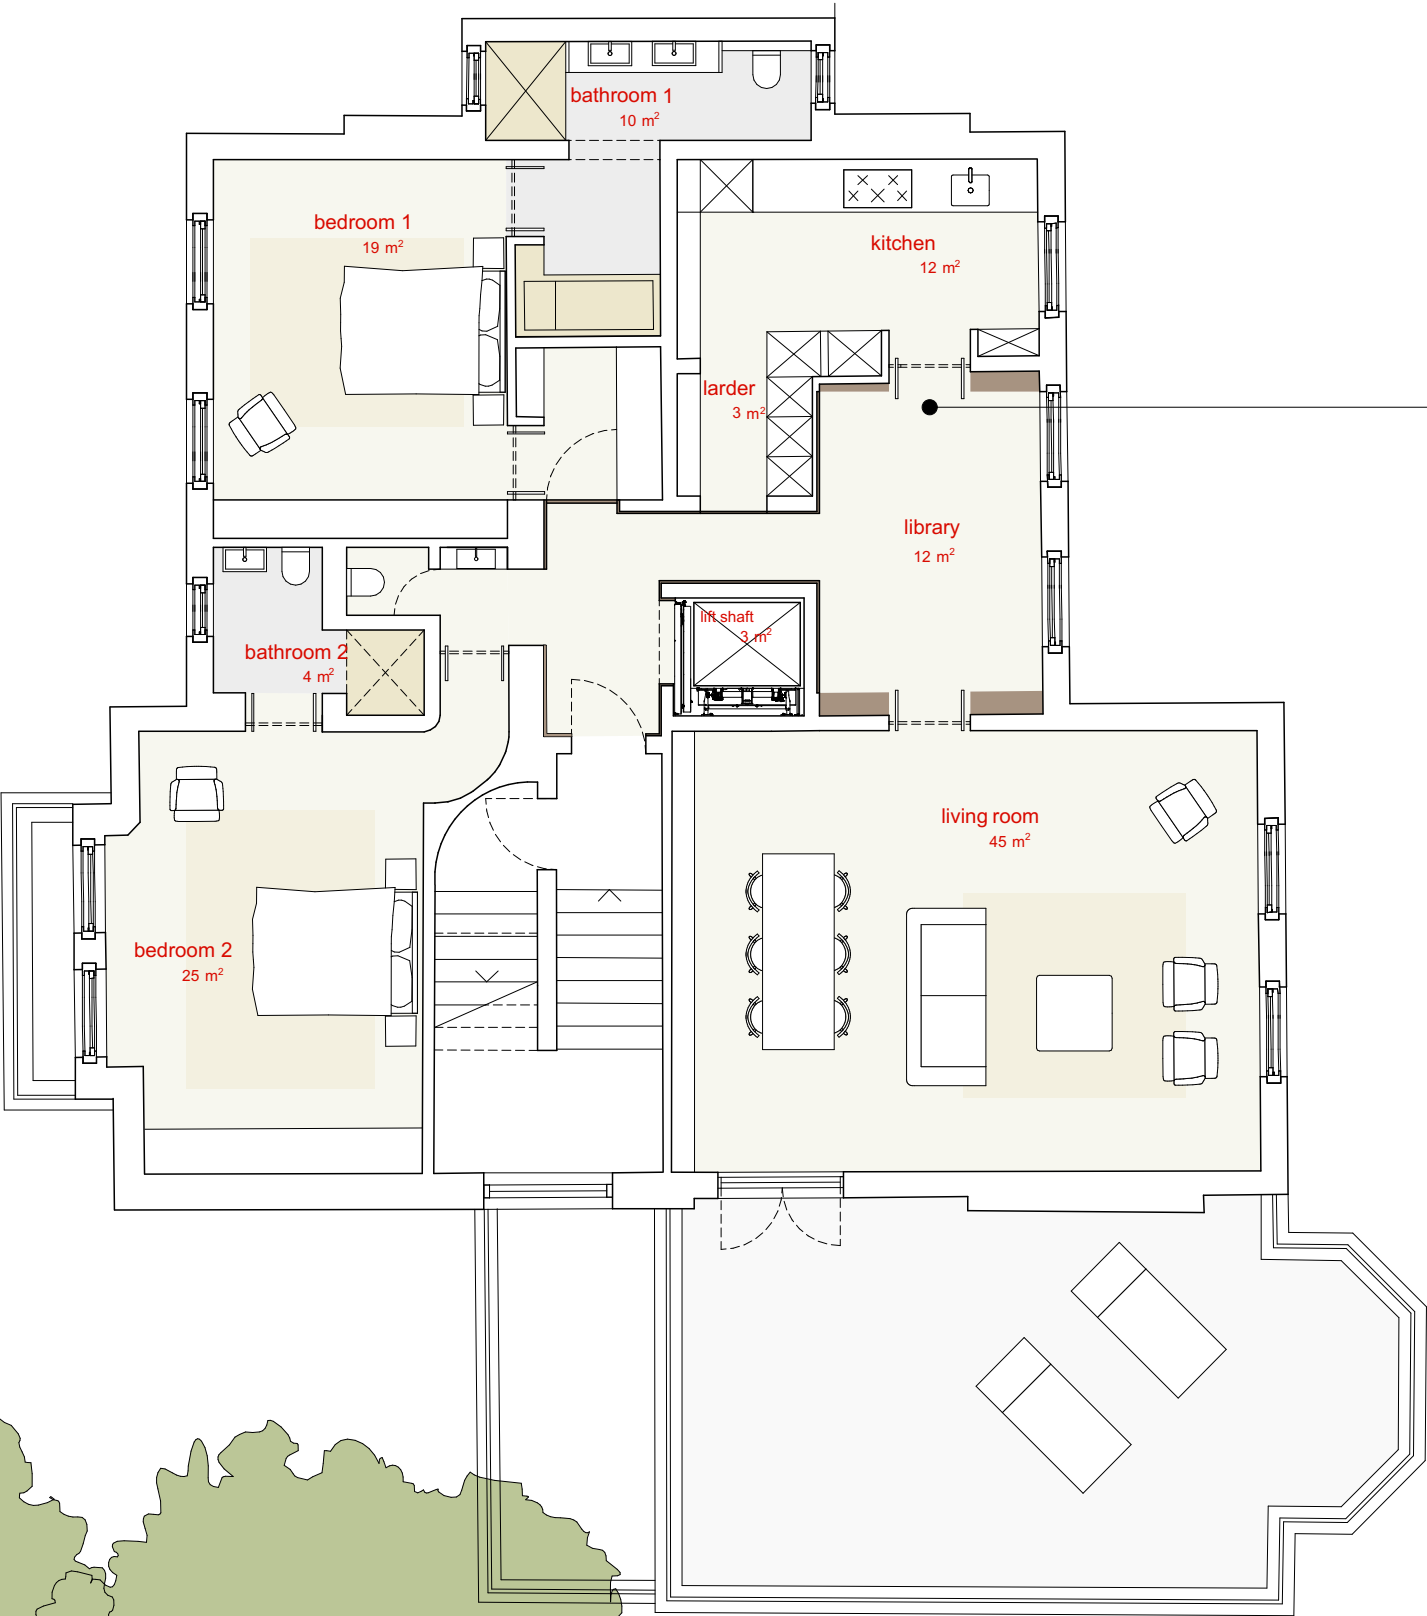

4
Total: 153 m²

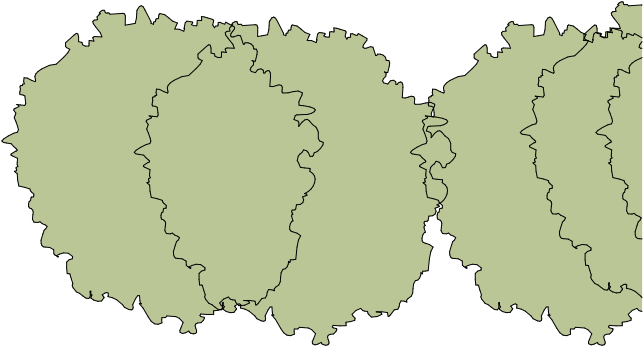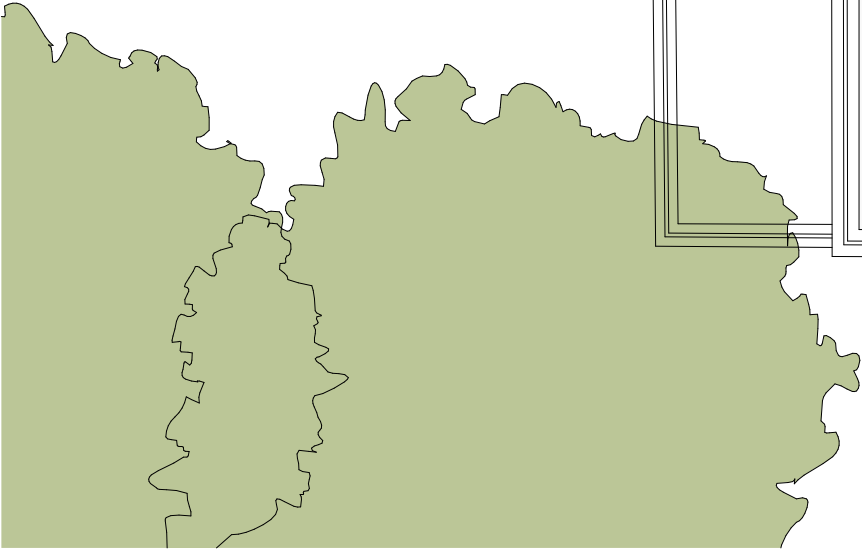

General Notes

C	28/09/2020	Proposed second floor plan	GB	GB
B	11/05/2020	Proposed second floor plan	GB	GB
Revision	Date	Description	Drawn	Check

PINZAUER

WWW.PINZAUER.COM

Project	Project number
2 Maresfield Gardens	0052

Client
2 Maresfield Limited

Drawing name	Drawing number
Proposed second floor plan	0052_104

Date	11/05/2020	Revision
Scale / Format	1:100 at A3	C
Drawn / Checked	GB / GB	Planning
Approved	GB	
CAD Reference	001_PL_Planning_R03.pln	

C	28/09/2020	Proposed third floor plan	GB	GB
B	11/05/2020	Proposed third floor plan	GB	GB
Revision	Date	Description	Drawn	Check

PINZAUER

WWW.PINZAUER.COM

Project

Project number

2 Maresfield Gardens

0052

Client

2 Maresfield Limited

Drawing name


Drawing number


Proposed third floor plan

0052_105

Date	11/05/2020	Revision
Scale / Format	1:100 at A3	C
Drawn / Checked	GB / GB	Planning
Approved	GB	
CAD Reference	001_PL_Planning_R03.pln	



5
Total: 163 m²

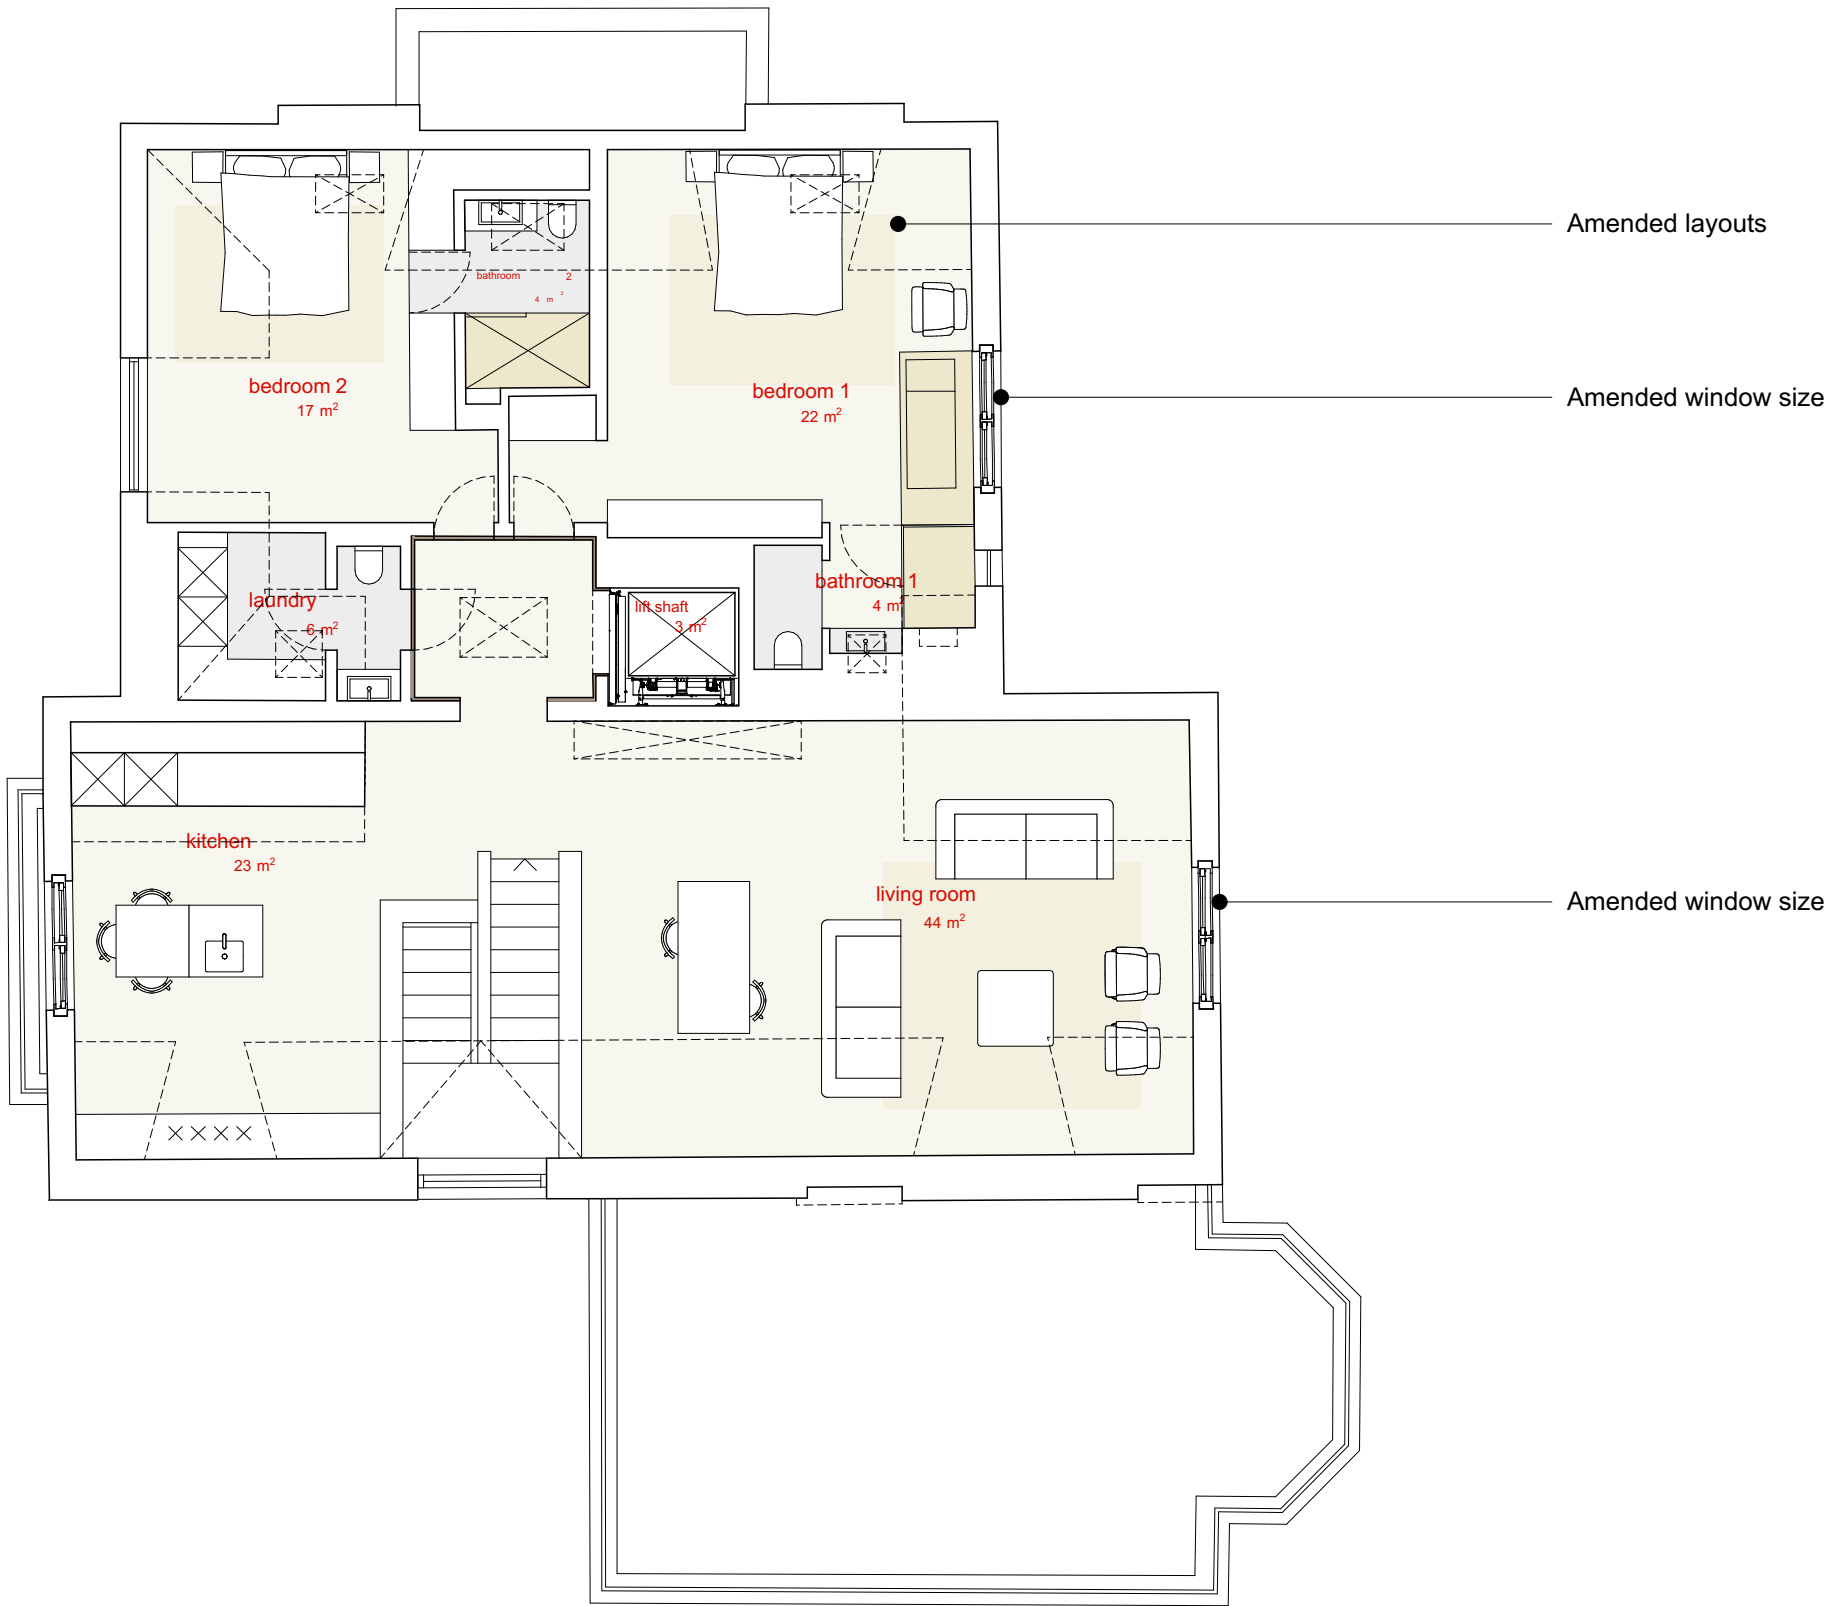

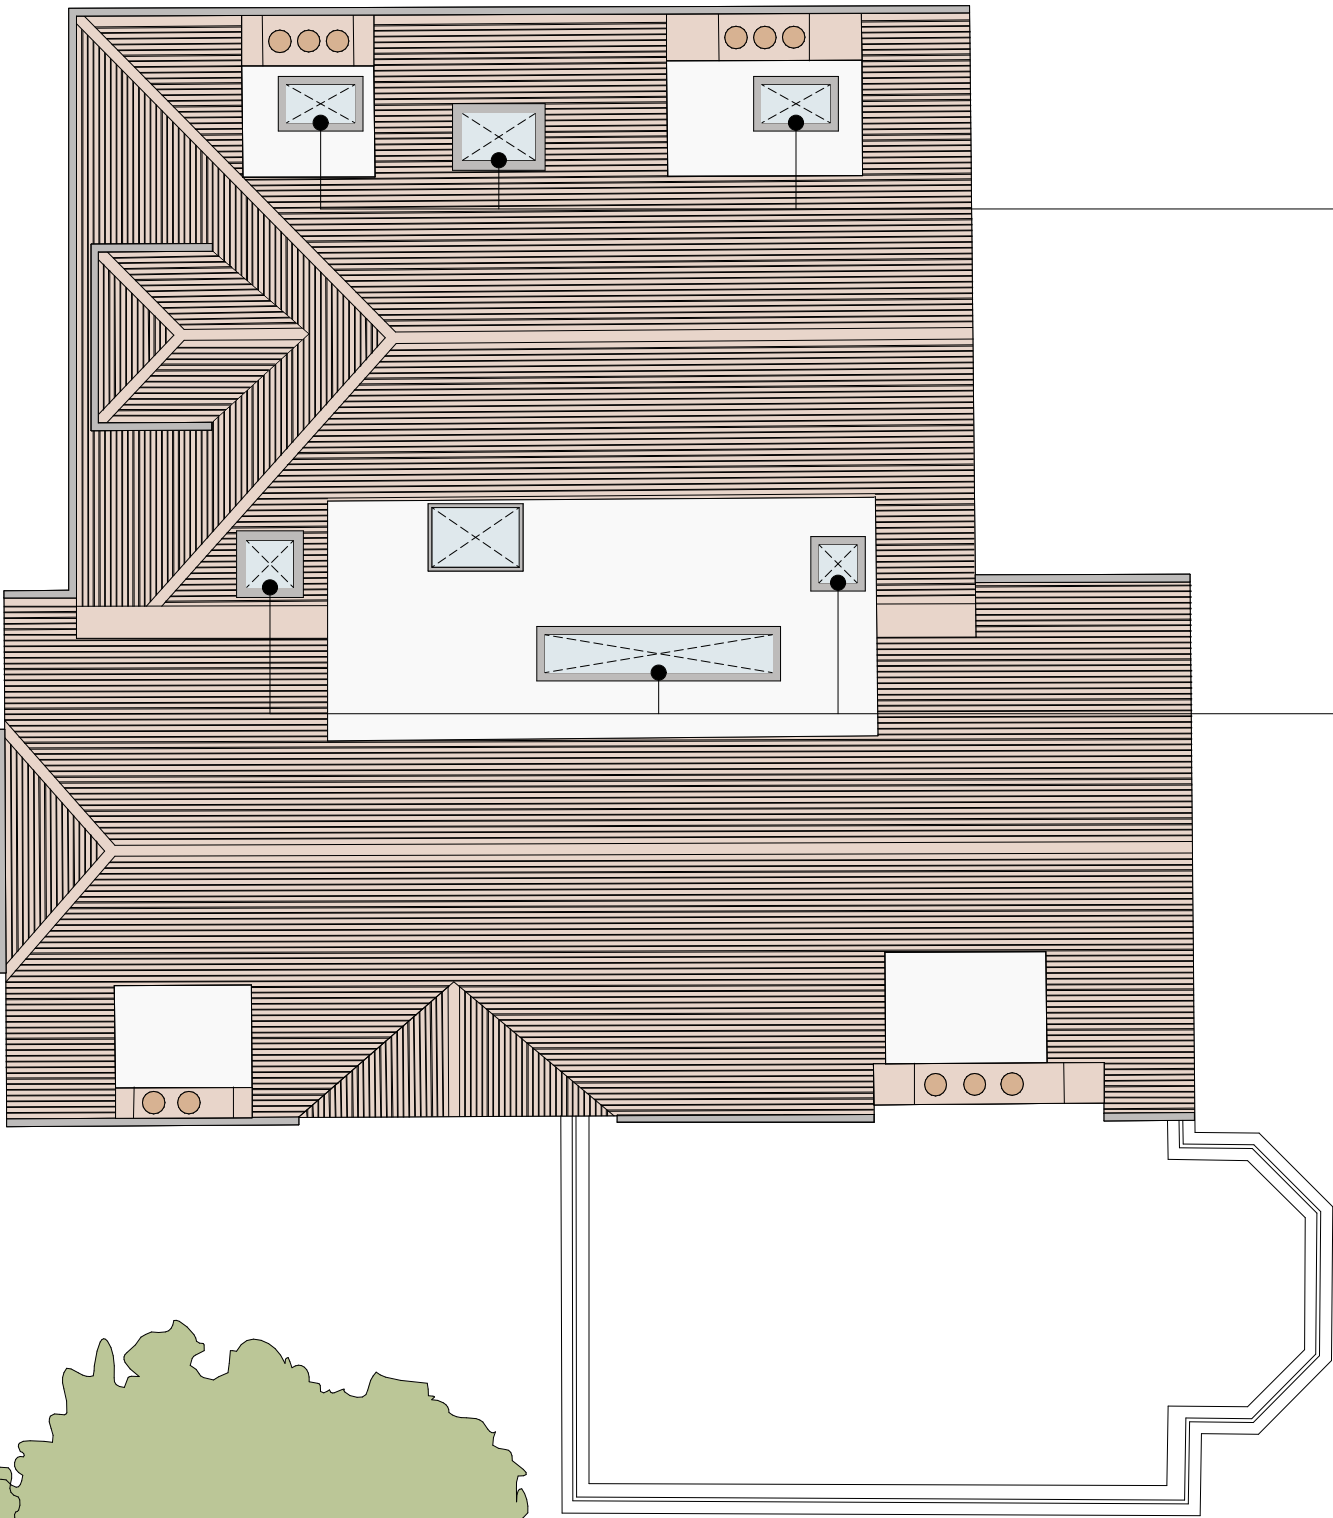

New fixed rooflights

New fixed rooflights

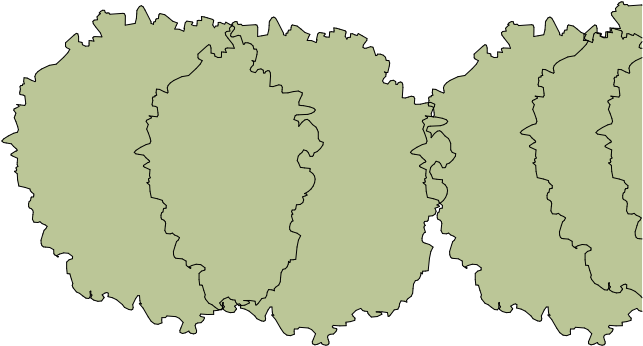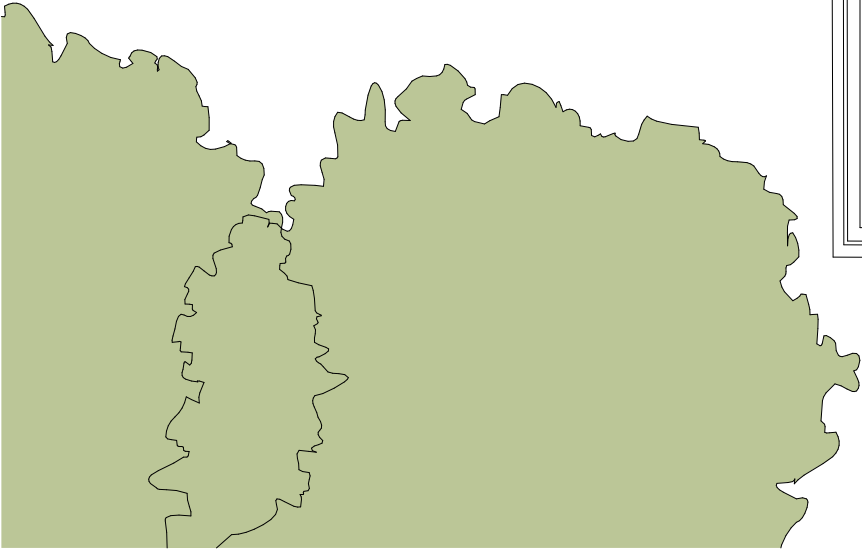

General Notes

C	28/09/2020	Proposed roof plan	GB	GB
B	11/05/2020	Proposed roof plan	GB	GB
Revision	Date	Description	Drawn	Check

PINZAUER

WWW.PINZAUER.COM

Project	Project number
2 Maresfield Gardens	0052

Client
2 Maresfield Limited

Drawing name	Drawing number
Proposed roof plan	0052_106

Date	11/05/2020	Revision
Scale / Format	1:100 at A3	C
Drawn / Checked	GB / GB	Planning
Approved	GB	
CAD Reference	001_PL_Planning_R03.pln	



General Notes

F	28/08/2020	Proposed front elevation	RC	GB
E	23/07/2020	Proposed front elevation	RC	GB
D	11/05/2020	Proposed front elevation	RC	GB
Revision	Date	Description	Drawn	Check

PINZAUER

WWW.PINZAUER.COM

Project 2 Maresfield Gardens Project number 0052

Client 2 Maresfield Limited

Drawing name Proposed front elevation Drawing number 0052_201

Date	11/05/2020	Revision
Scale / Format	1:100 at A3	F
Drawn / Checked	RC / GB	Planning
Approved	GB	
CAD Reference	001_PL_Planning_R03.pln	

0 1 2 5m





General Notes

Revision	Date	Description	Drawn	Check
D	28/09/2020	Proposed side elevation	RC	GB
C	11/05/2020	Proposed side elevation	RC	GB

PINZAUER

WWW.PINZAUER.COM

Project	Project number
2 Maresfield Gardens	0052

Client
2 Maresfield Limited

Drawing name	Drawing number
Proposed side elevation	0052_202

Date	11/05/2020	Revision
Scale / Format	1:100 at A3	D
Drawn / Checked	RC / GB	Planning
Approved	GB	
CAD Reference	001_PL_Planning_R03.pln	



General Notes

E	28/09/2020	Proposed rear elevation	RC	GB
D	11/05/2020	Proposed rear elevation	RC	GB
Revision	Date	Description	Drawn	Check

PINZAUER

WWW.PINZAUER.COM

Project
2 Maresfield Gardens
Project number
0052

Client
2 Maresfield Limited

Drawing name
Proposed rear elevation
Drawing number
0052_203

Date	11/05/2020	Revision
Scale / Format	1:100 at A3	E
Drawn / Checked	RC / GB	Planning
Approved	GB	
CAD Reference	001_PL_Planning_R03.pln	



General Notes

D	28/09/2020	Proposed C. House elevation	RC	GB
C	11/05/2020	Proposed C. House elevation	RC	GB
Revision	Date	Description	Drawn	Check

PINZAUER

WWW.PINZAUER.COM

Project 2 Maresfield Gardens Project number 0052

Client 2 Maresfield Limited

Drawing name Proposed Coach House elevation Drawing number 0052_204

Date	11/05/2020	Revision	
Scale / Format	1:100 at A3		D
Drawn / Checked	RC / GB		Planning
Approved	GB		
CAD Reference	001_PL_Planning_R03.pln		

0 1 2 5m





General Notes

C	28/09/2020	Proposed rear elevation 2	RC	GB
B	11/05/2020	Proposed rear elevation 2	RC	GB
Revision	Date	Description	Drawn	Check

PINZAUER

WWW.PINZAUER.COM

Project
2 Maresfield Gardens


Project number
0052

Client
2 Maresfield Limited

Drawing name
Proposed rear elevation 2

Drawing number
0052_205

Date	11/05/2020	Revision
Scale / Format	1:100 at A3	C
Drawn / Checked	RC / GB	Planning
Approved	GB	
CAD Reference	001_PL_Planning_R03.pln	

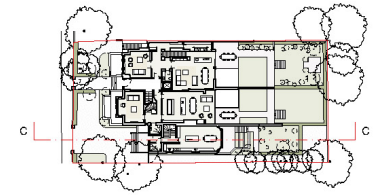

E	28/08/2020	Proposed section CC	RC	GB
D	23/07/2020	Proposed section CC	RC	GB
C	11/05/2020	Proposed section CC	RC	GB
Revision	Date	Description	Drawn	Check

PINZAUER

WWW.PINZAUER.COM

Project 2 Maresfield Gardens Project number 0052

Client 2 Maresfield Limited

Drawing name Proposed section CC Drawing number 0052_302

Date	11/05/2020	Revision	E
Scale / Format	1:100 at A3	Planning	
Drawn / Checked	RC / GB		
Approved	GB		
CAD Reference	001_PL_Planning_R03.pln		


Amended steps design

existing lightwell extended

free drainage

0 1 2 5m



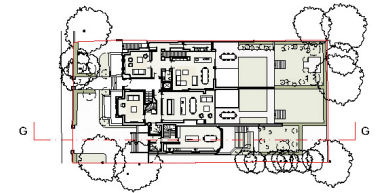

D	28/08/2020	Proposed section GG	RC	GB
C	23/07/2020	Proposed section GG	RC	GB
B	11/05/2020	Proposed section GG	RC	GB
Revision	Date	Description	Drawn	Check

PINZAUER

WWW.PINZAUER.COM

Project 2 Maresfield Gardens
Project number 0052

Client
2 Maresfield Limited

Drawing name Proposed section GG
Drawing number 0052_306

Date	11/05/2020	Revision	
Scale / Format	1:1, 1:1000 at A3		D
Drawn / Checked	RC / GB		Planning
Approved	GB		
CAD Reference	001_PL_Planning_R03.pln		

Amended steps design



0 1 2 5m

