


G o o d g e S t r e e t

W h i t e f i e l d S t r e e t

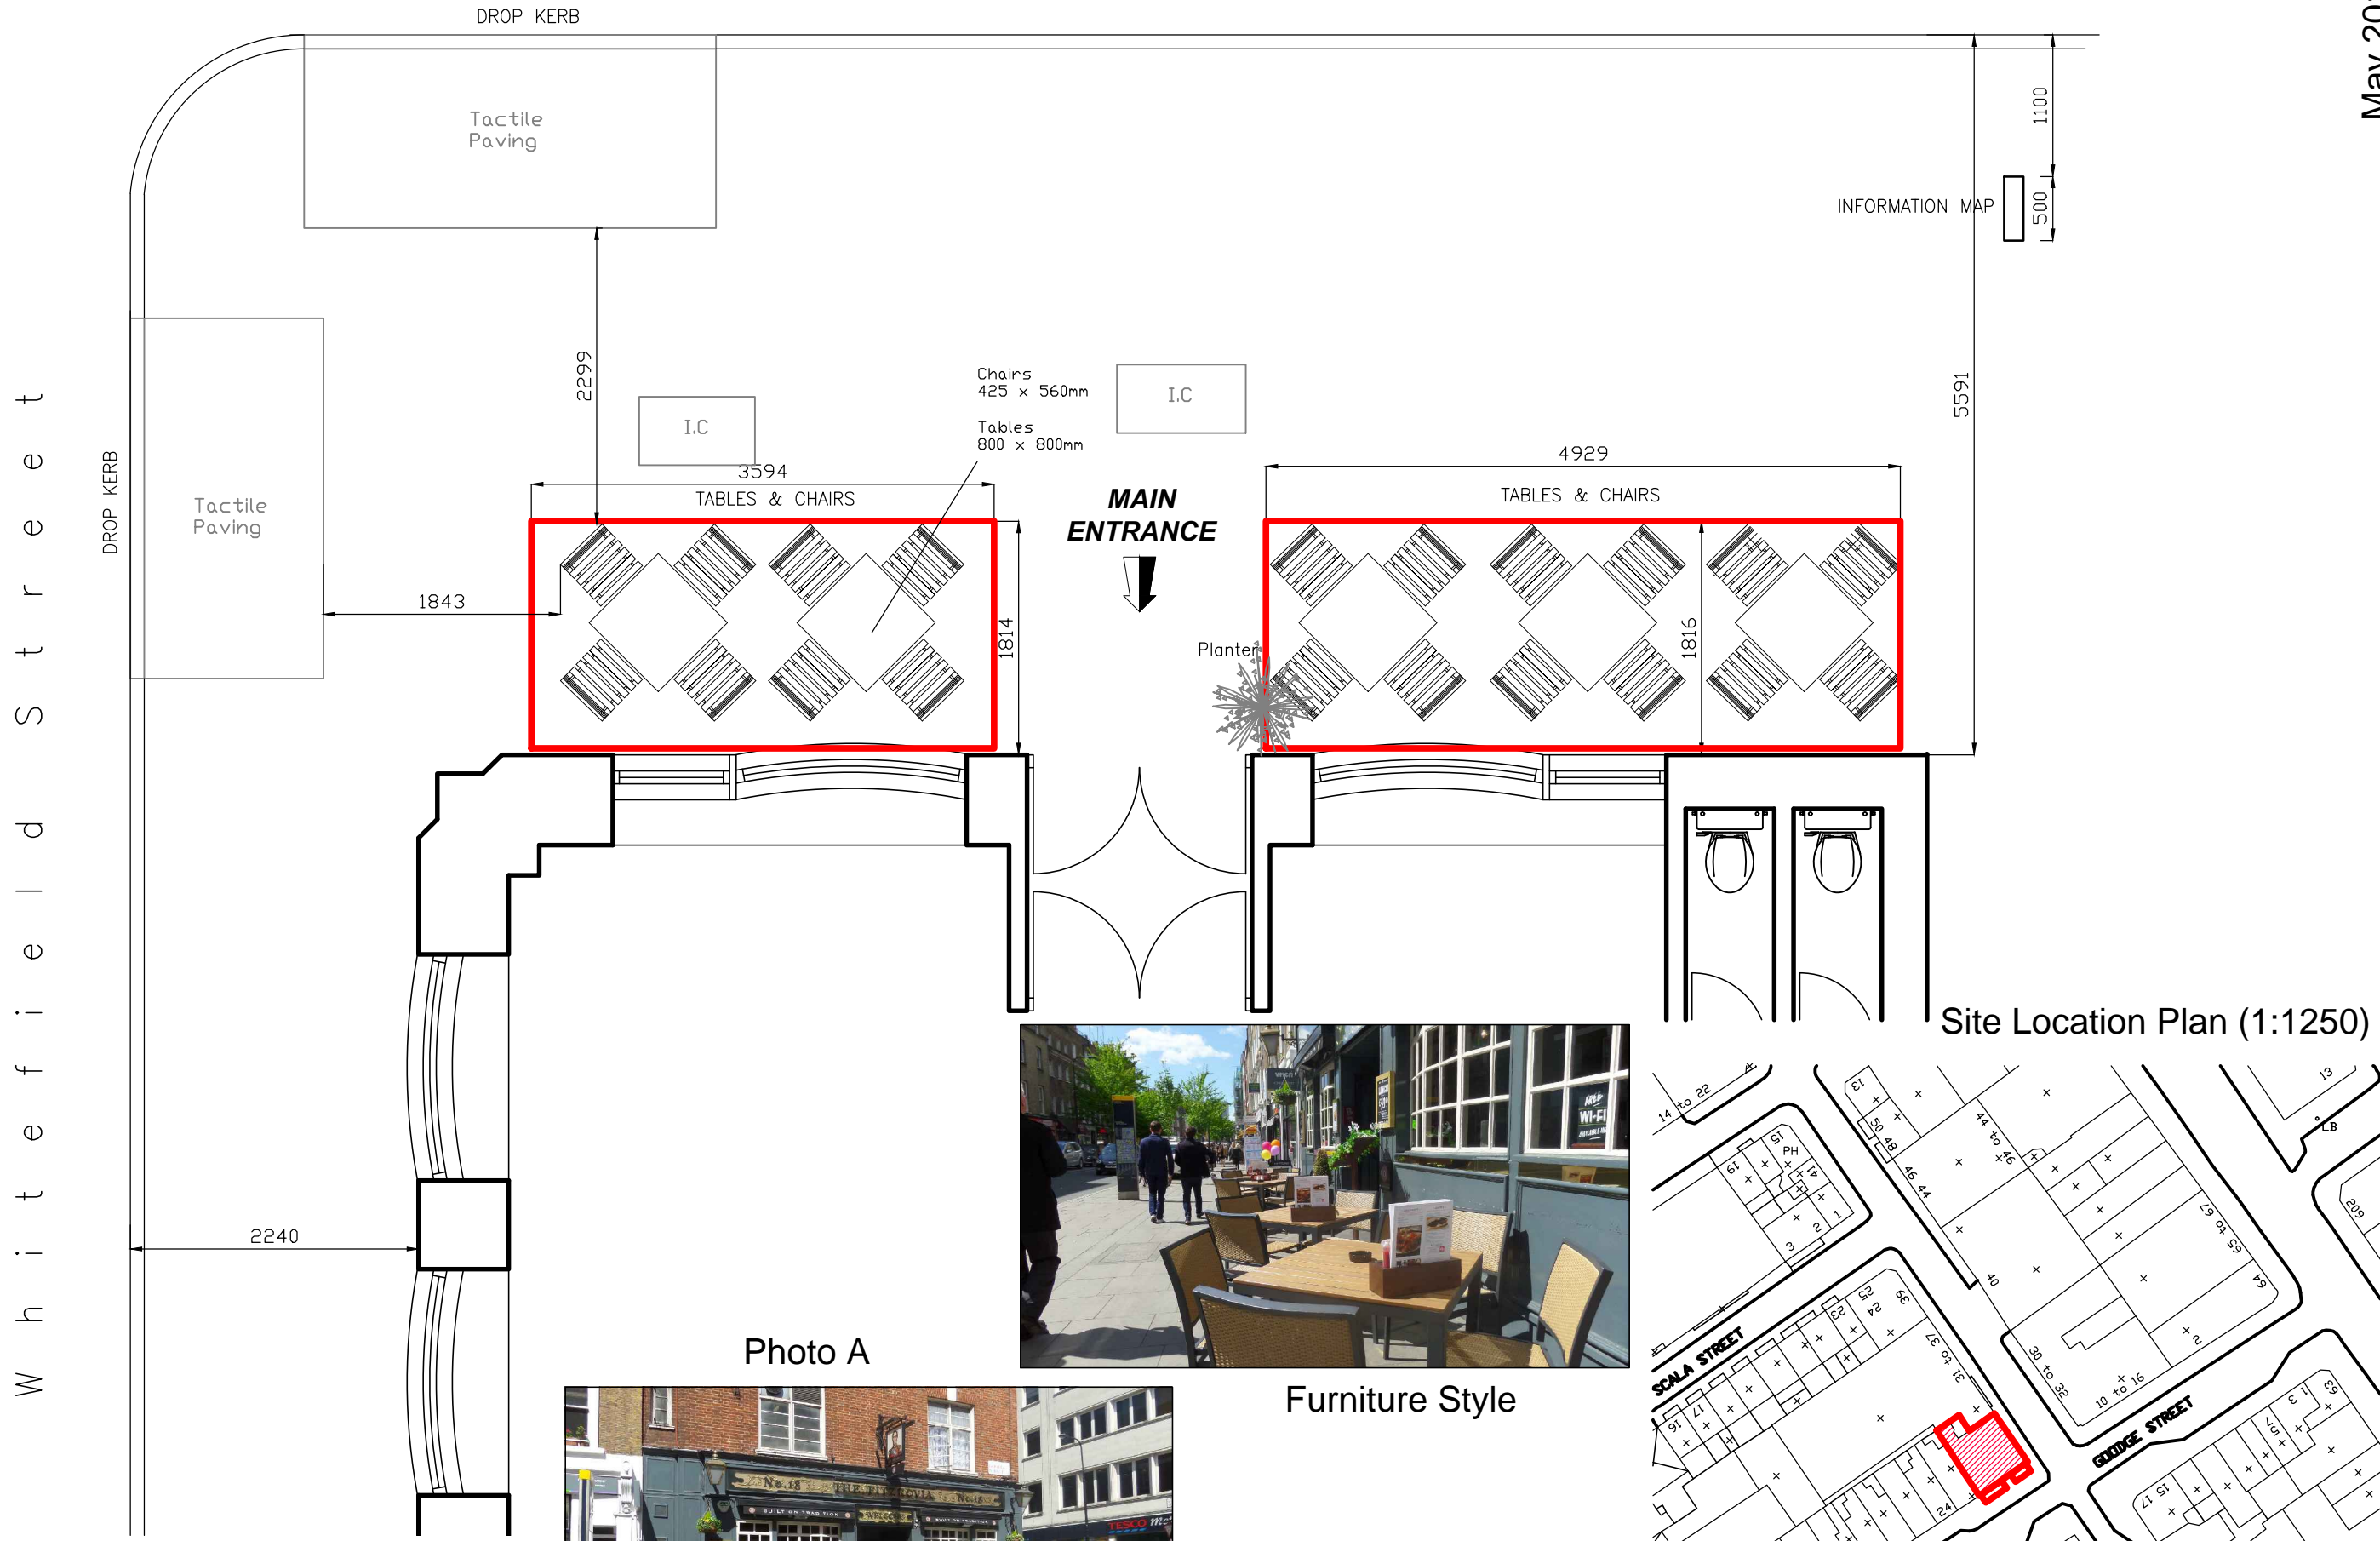

Site Location Plan (1:1250)

Pavement Plan (scale 1:50)



Photo A



Furniture Style



? Crown Copyright 2007. All rights reserved. Licence number 100020449

May 2015

Scale: 1:50 @A3  
 Drawing Number: 1967-15-01  
 Rev: A

Project: The FITZROVIA  
 Goodge Street, London W1

Project:

**PembrookDesign**  
 Summit House, Horsecroft Road, The Pinnacles, Harlow, Essex, CM19 8BN  
 Tel: 01279 433860, Fax: 01279 433869

NOTE: CONTRACTORS ARE TO CHECK ALL SIZES AND DIMENSIONS BEFORE SETTING OUT ANY SITE OR SHOPWORK ANY ERRORS OR DISCREPANCIES TO BE REPORTED AND RESOLVED BY THE SITE SPECIFIC PROJECT DESIGNER/BUILDER AND RESPECTIVE AGENTS