



EXISTING ELEVATION

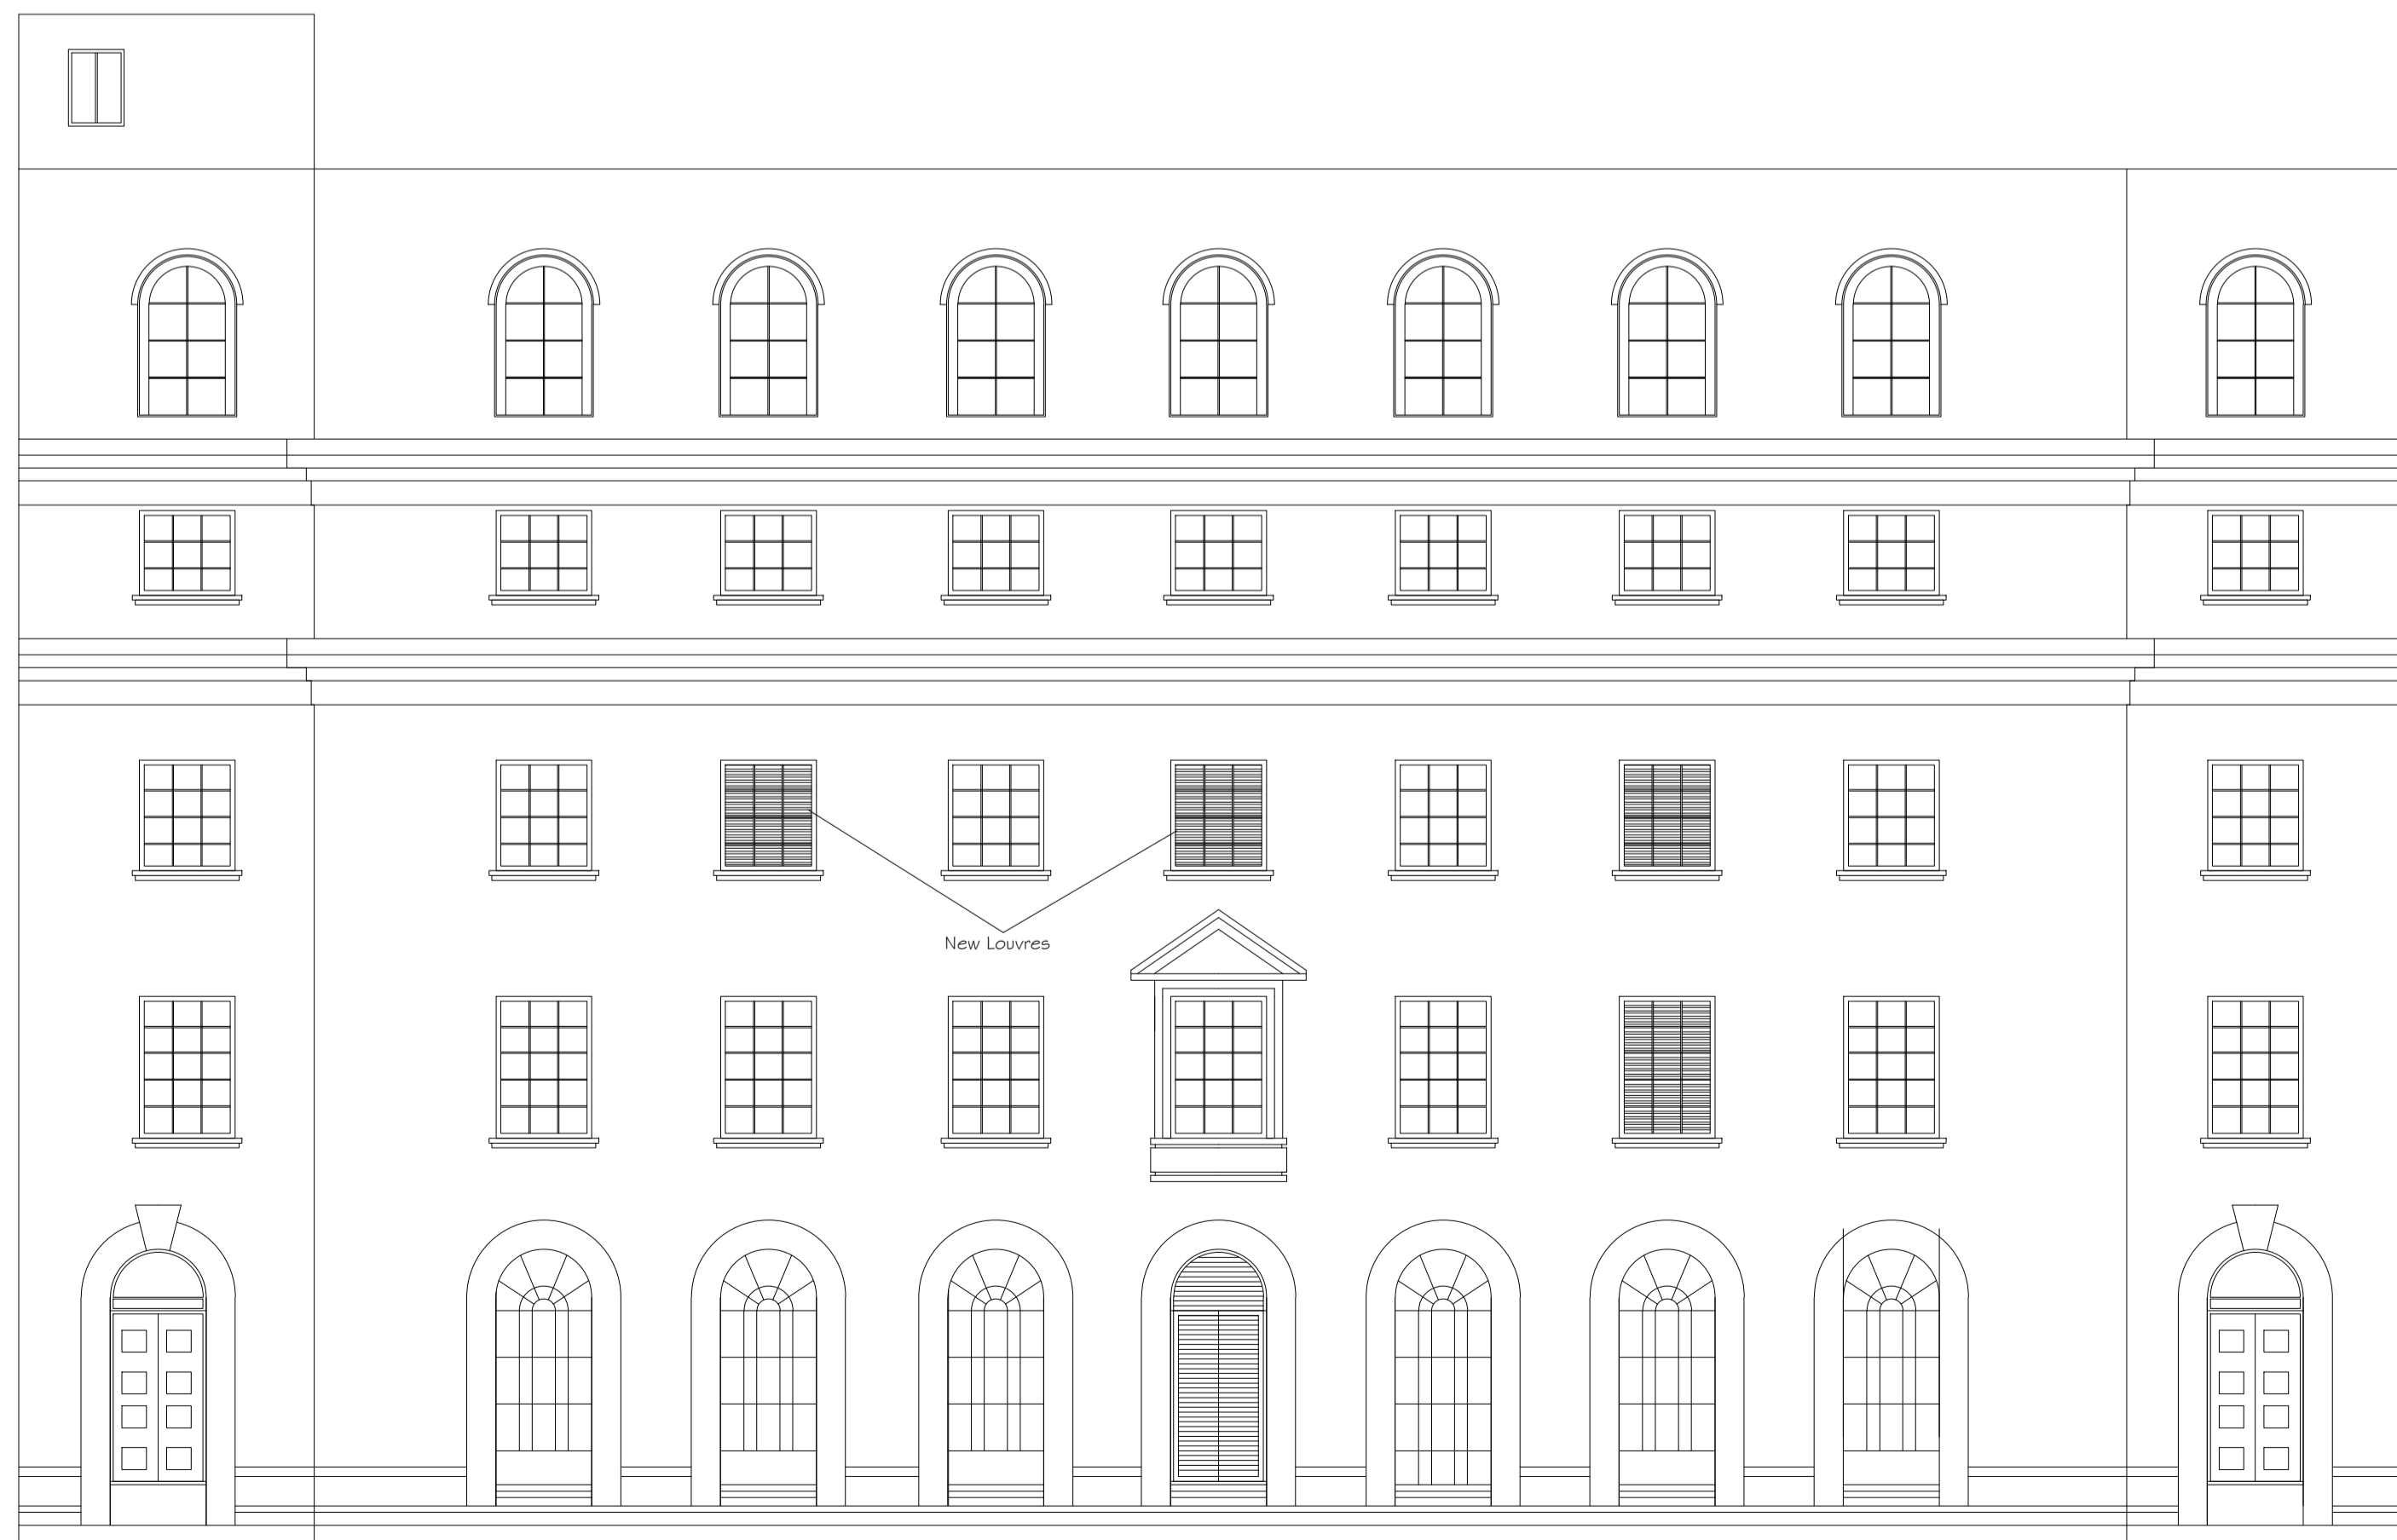

PROPOSED ELEVATION

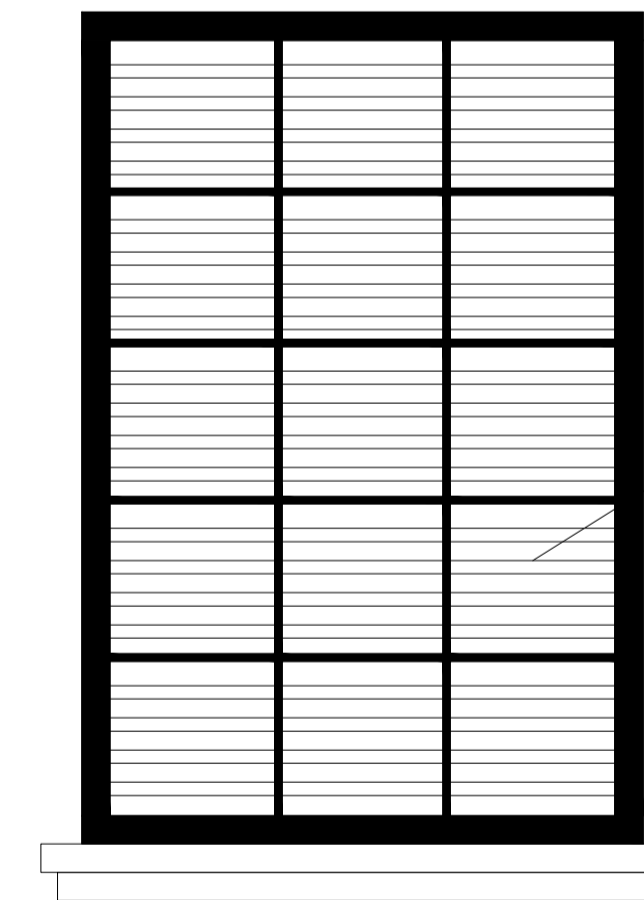

Louvre Detail 1:20

Louvre sits behind existing window frame glazing beads. Glass only removed.

Rev	Notes	d/d/mm/yy
Status	PLANNING	
Client	BT	
Project title	Proposed Works at Euston Telephone Exchange	
Drawing title	Existing & Proposed Elevation (Euston Road Road Elevation)	
Date	02/2020	Scale
Drawn	JMc	1:100 @ A1
Job No.	212/2202/134	
Dwg. No.	134/01	