




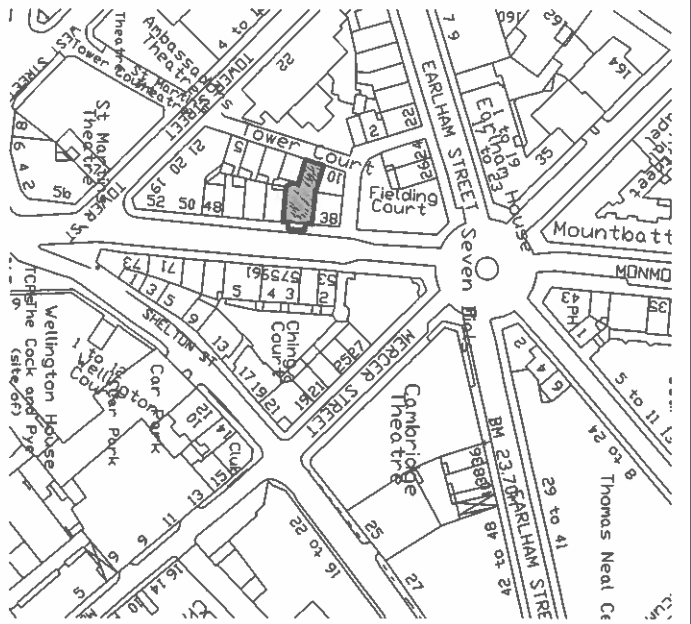


SITE LOCATION PLAN (Scale 1:1250)

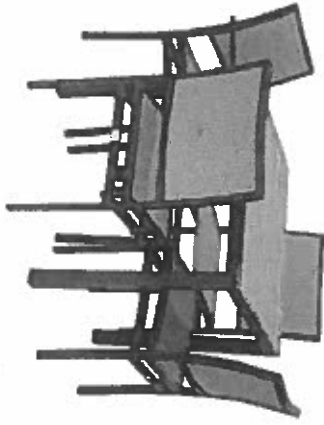


FURNITURE STYLE

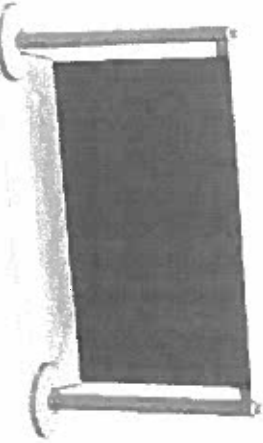

BARRIER STYLE (Colour Black)

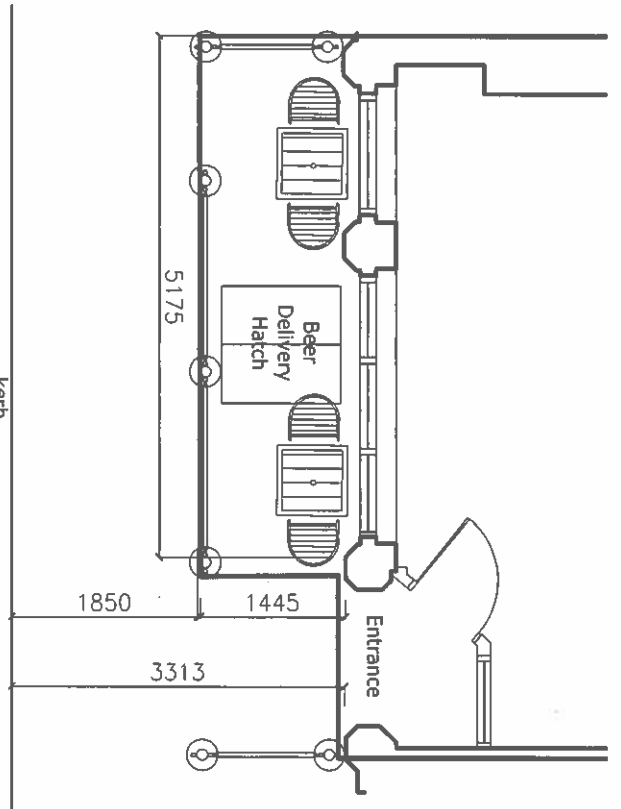

PAVEMENT LAYOUT PLAN

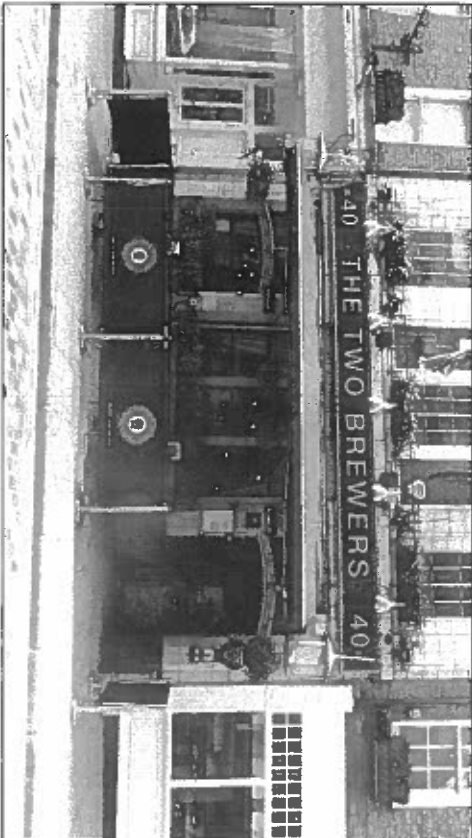

ELEVATIONAL PHOTOGRAPH

March 2015

PembrookDesign

Surfent House, Horseshoe Road The Pinnacles Hotel, Essex, CM19 5BN
Tel 01278 433885 Fax 01278 433886

Project :

THE TWO BREWERS
40 Monmouth Street, London.WC2H 9EP

Scale:
1:50
@ A3

Drawing Number:
2486-03

Rev:
B

NOTE: CONTRACTORS ARE TO CHECK ALL SIZES AND DIMENSIONS BEFORE SETTING OUT ANY SITE OR SHOWWORK ANY ERRORS OR DISCREPANCIES TO BE REPORTED AND RESOLVED BY THE SITE SPECIFIC PROJECT DESIGNER / BUILDER AND RESPECTIVE AGENTS.

NEW REVISED PLAN