



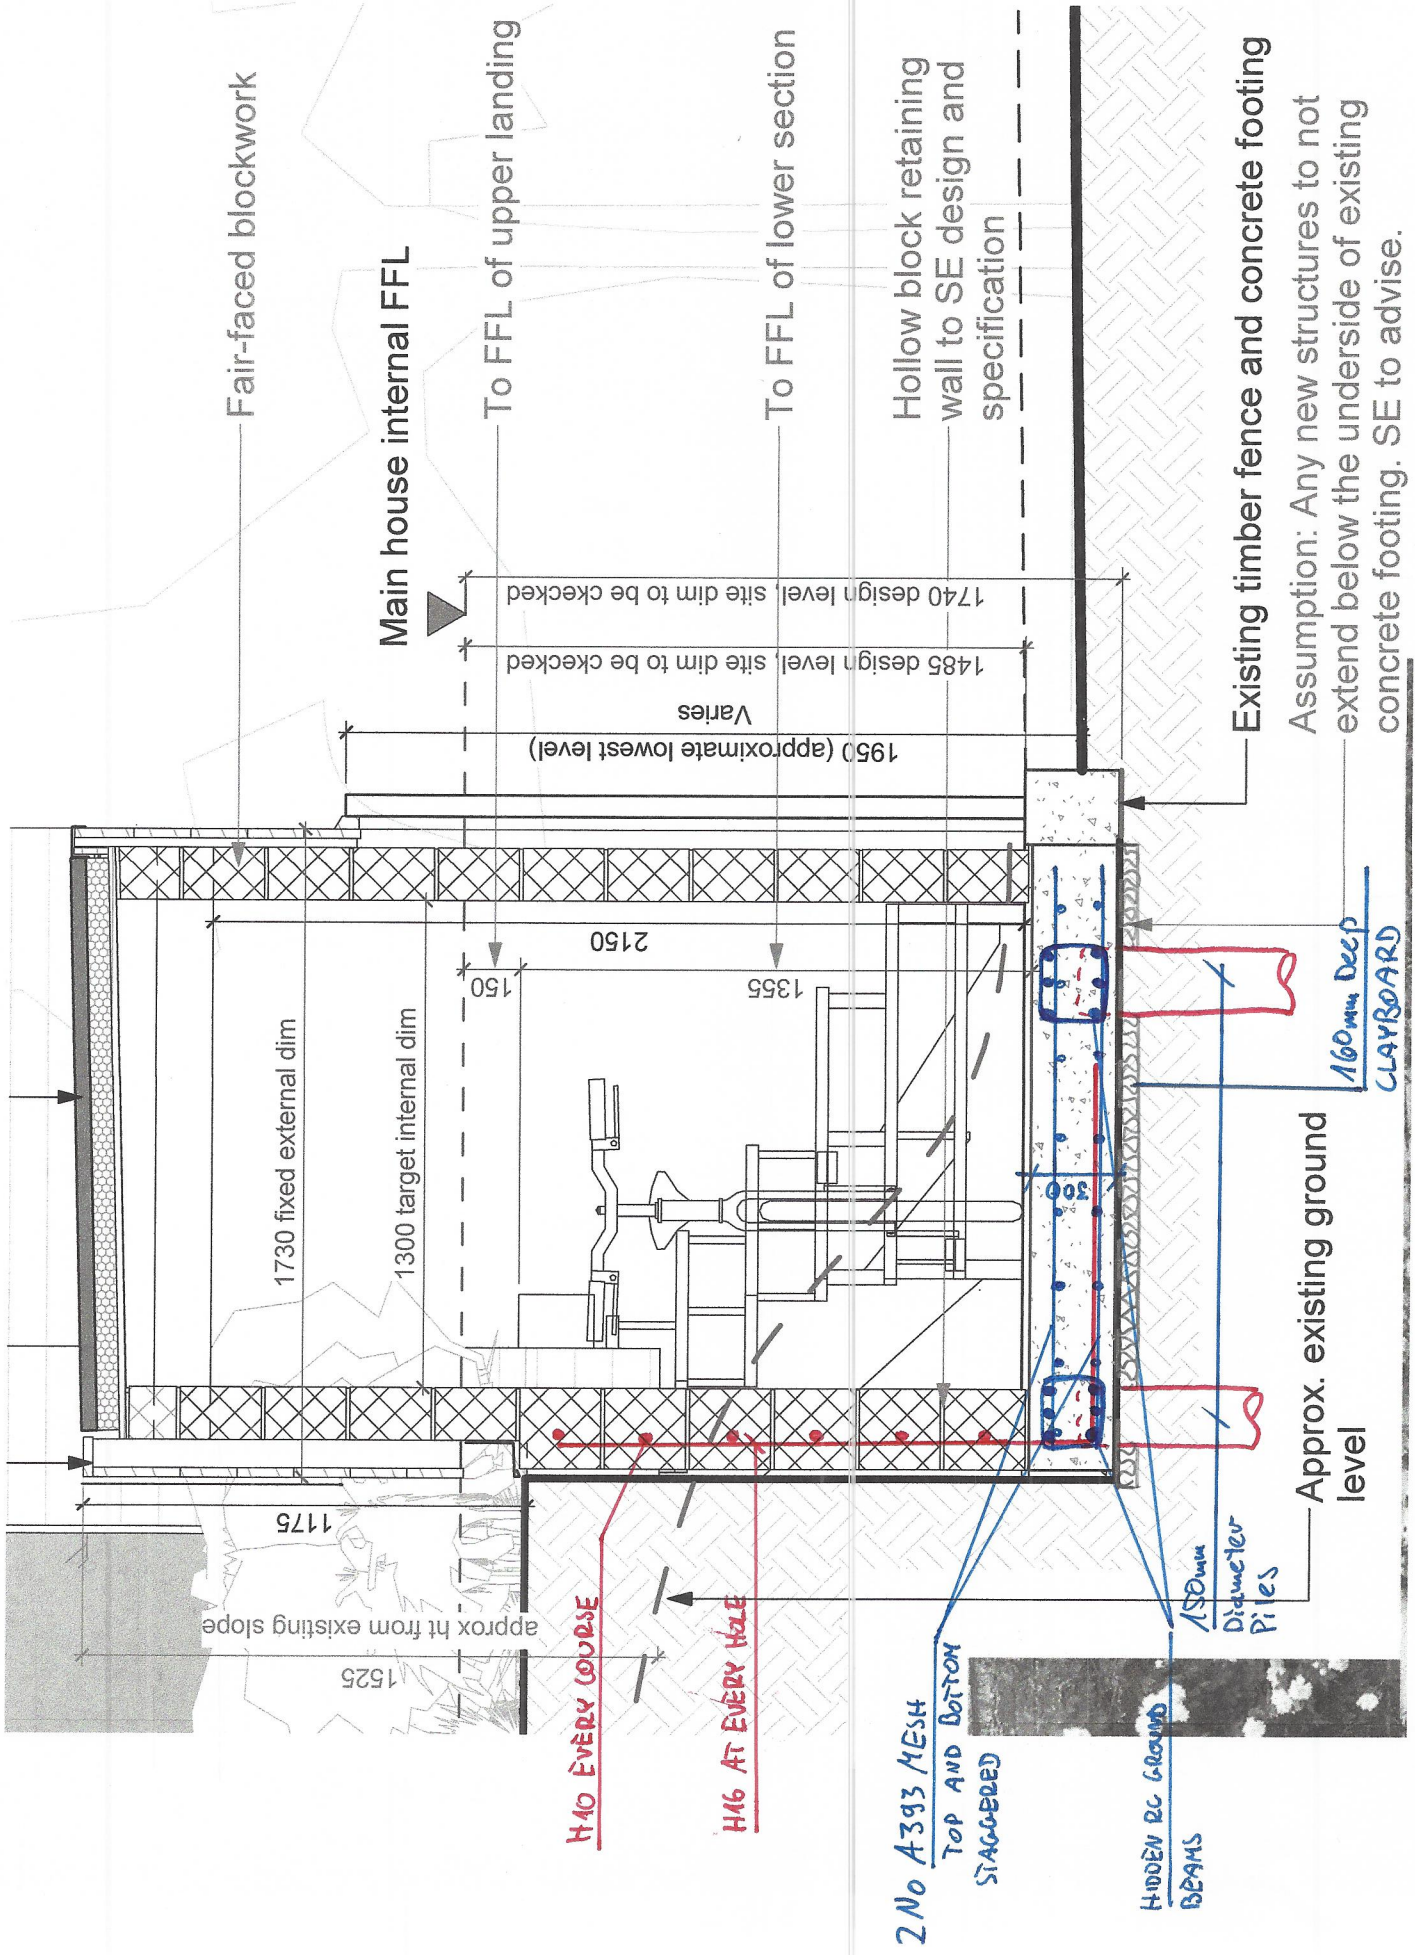

219042 - GARDEN SHED SH01
28/09/2020

219042 - GARDEN SHED SH02

28/09/2020

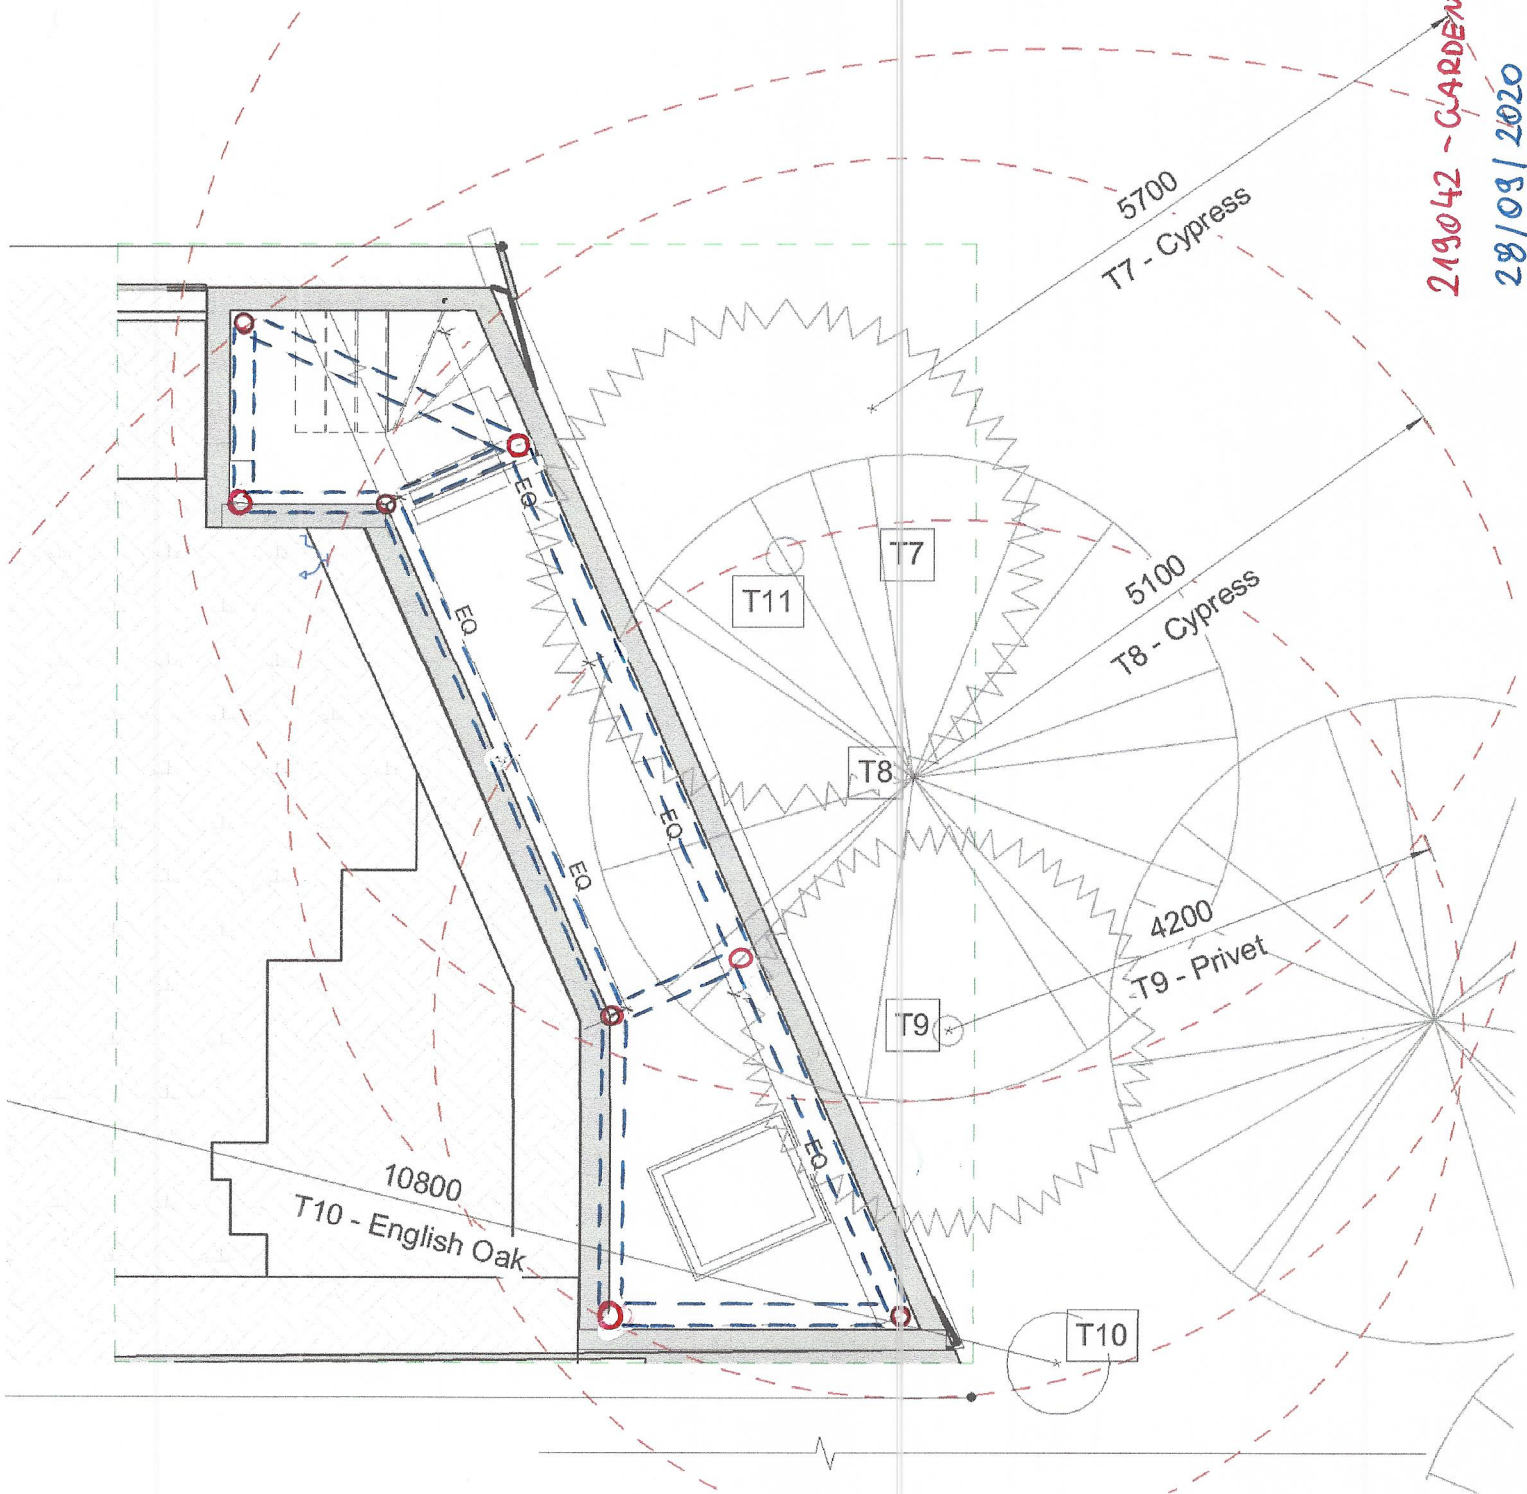

○ - PILE LOCATIONS

--- HIDDEN RC GROUND BEAMS

WITH 3 No H16 TOP AND 3 No H16 BOTTOM
REINFORCEMENT AND H8 LINKS AT 200mm