

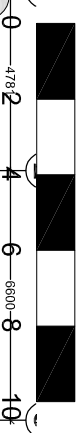


NOTES:


1. This drawing is a COPYRIGHT of Archetype.
2. Do not scale the drawing, use figured dimensions only.
3. All dimensions must be checked on site and Archetype should be informed immediately of any discrepancies prior to construction.

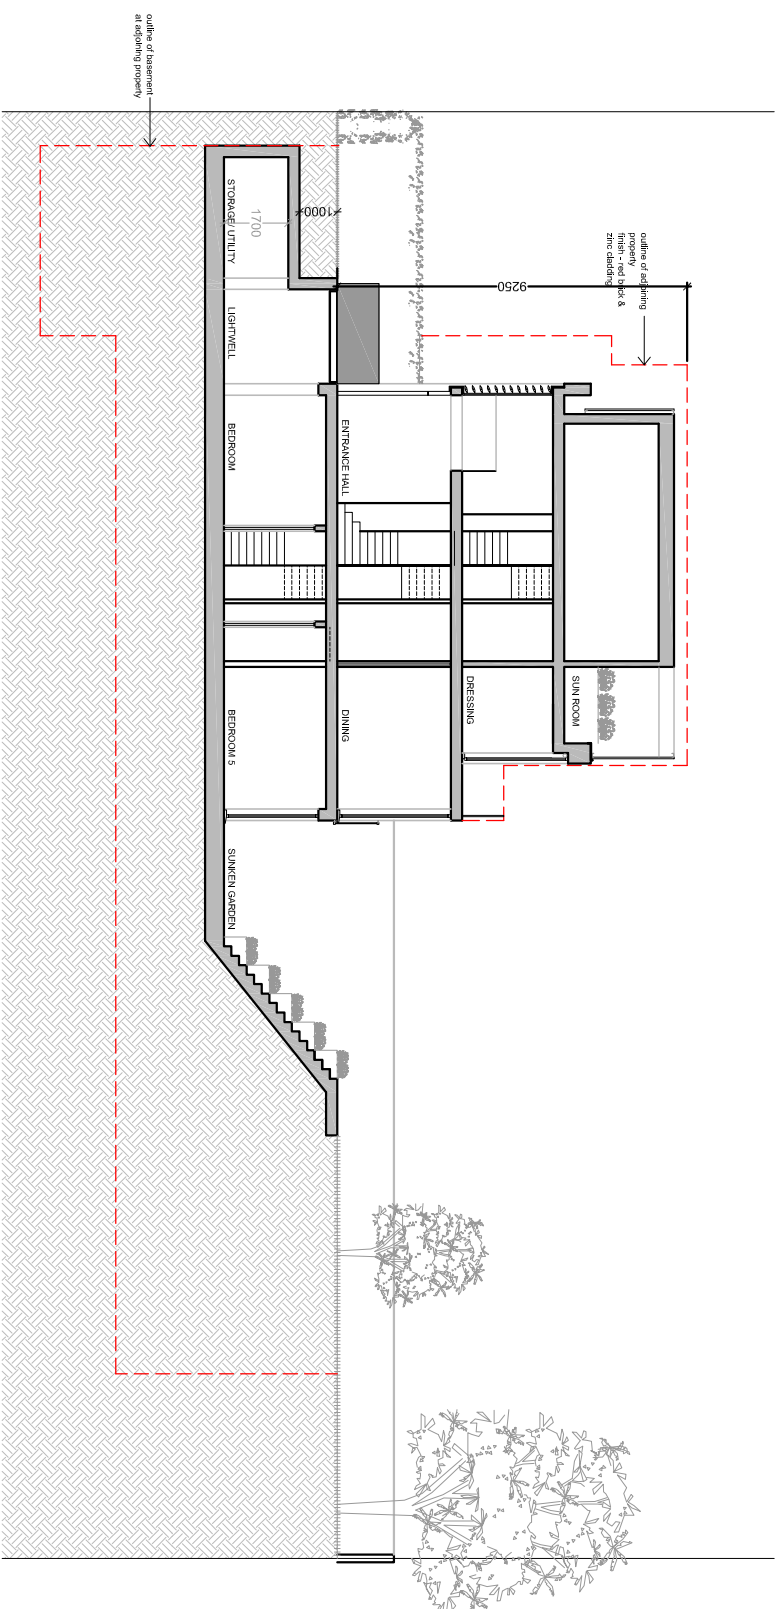

NOTE: Assumed levels for neighbouring property taken from approved planning drawings (Camden Council Planning Ref: 2009/5829/P)

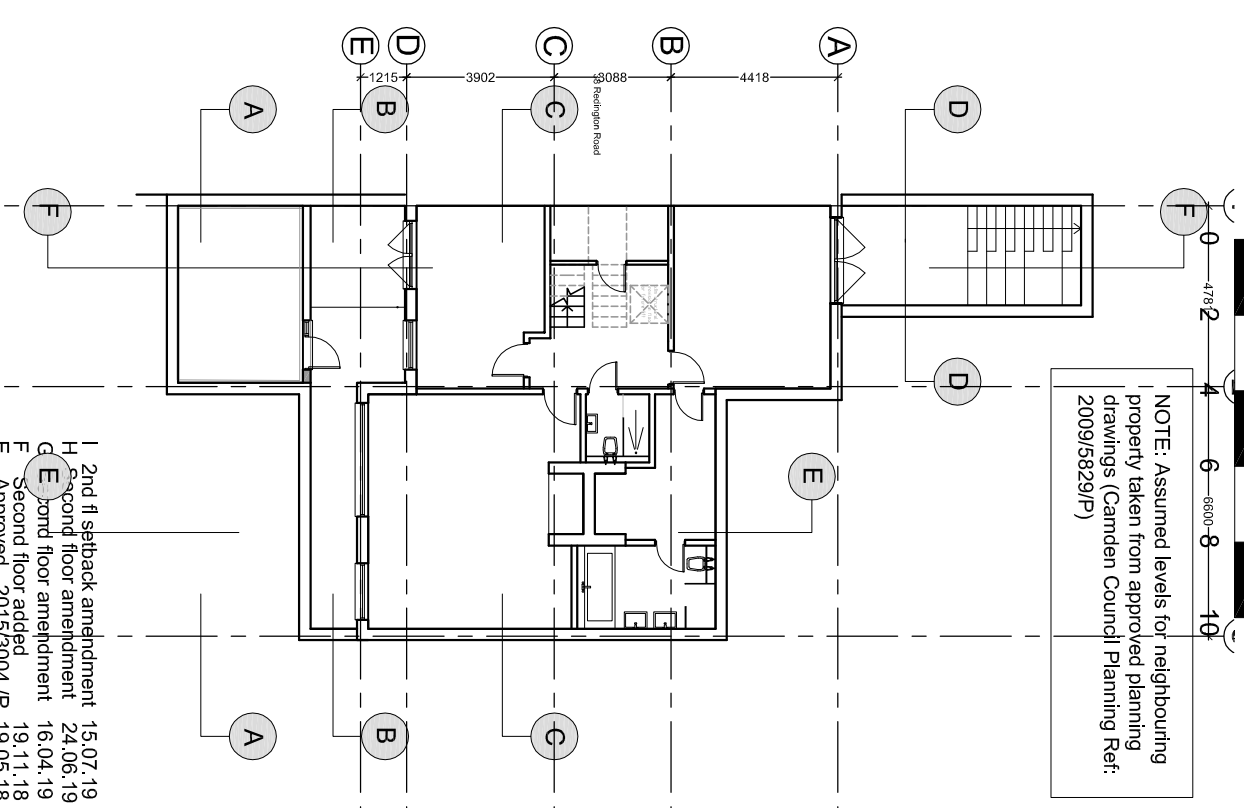

SECTION E-E

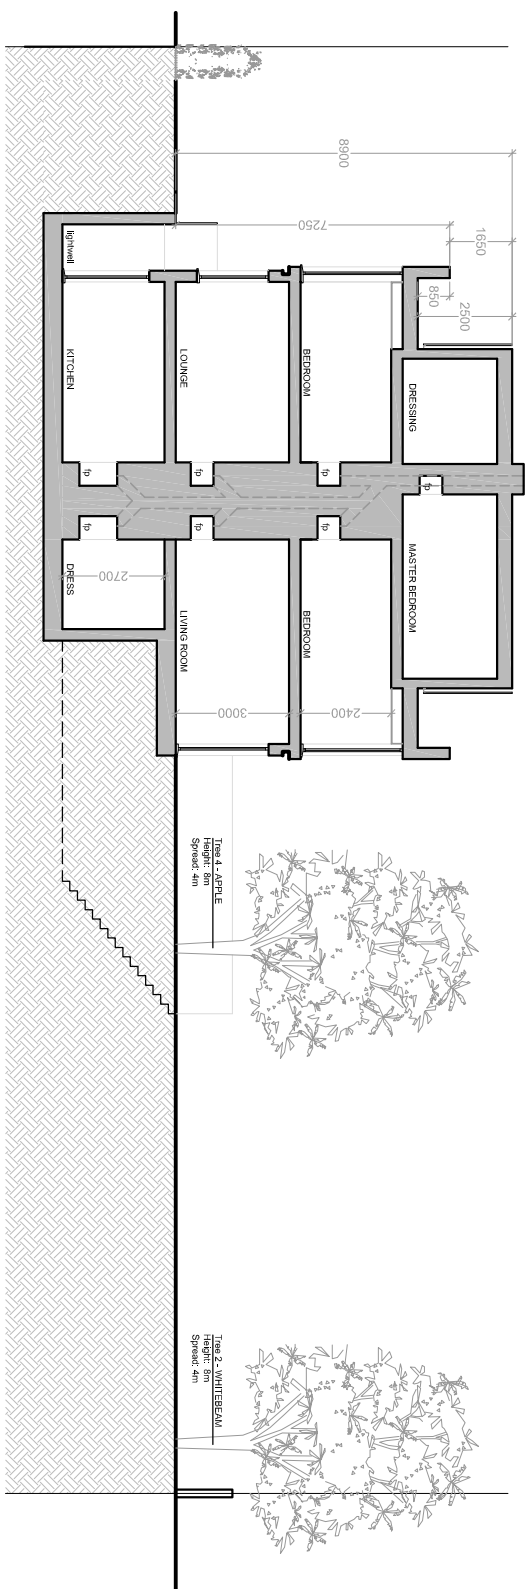

SECTION F-F

Archetype 	
Architects Planners Designers	
121 Gloucester Place London W1U 6LW	
Tel: 020 7466 3888 Fax: 020 7466 3888	
www.archetype.org.uk	
Web: www.archetype.org.uk	
Project: 36 REDDINGTON ROAD	
LONDON, NW3 7RT	
Drawing Title: PROPOSED SECTIONS	
Drawing Ref: SECTION E, F	
Drawn: MS	
Apprentice:	Scale: 1:250
Date: APRIL 15	
Drawing No. 1048 (10) 10	Revision: 1
CAD Ref:	