


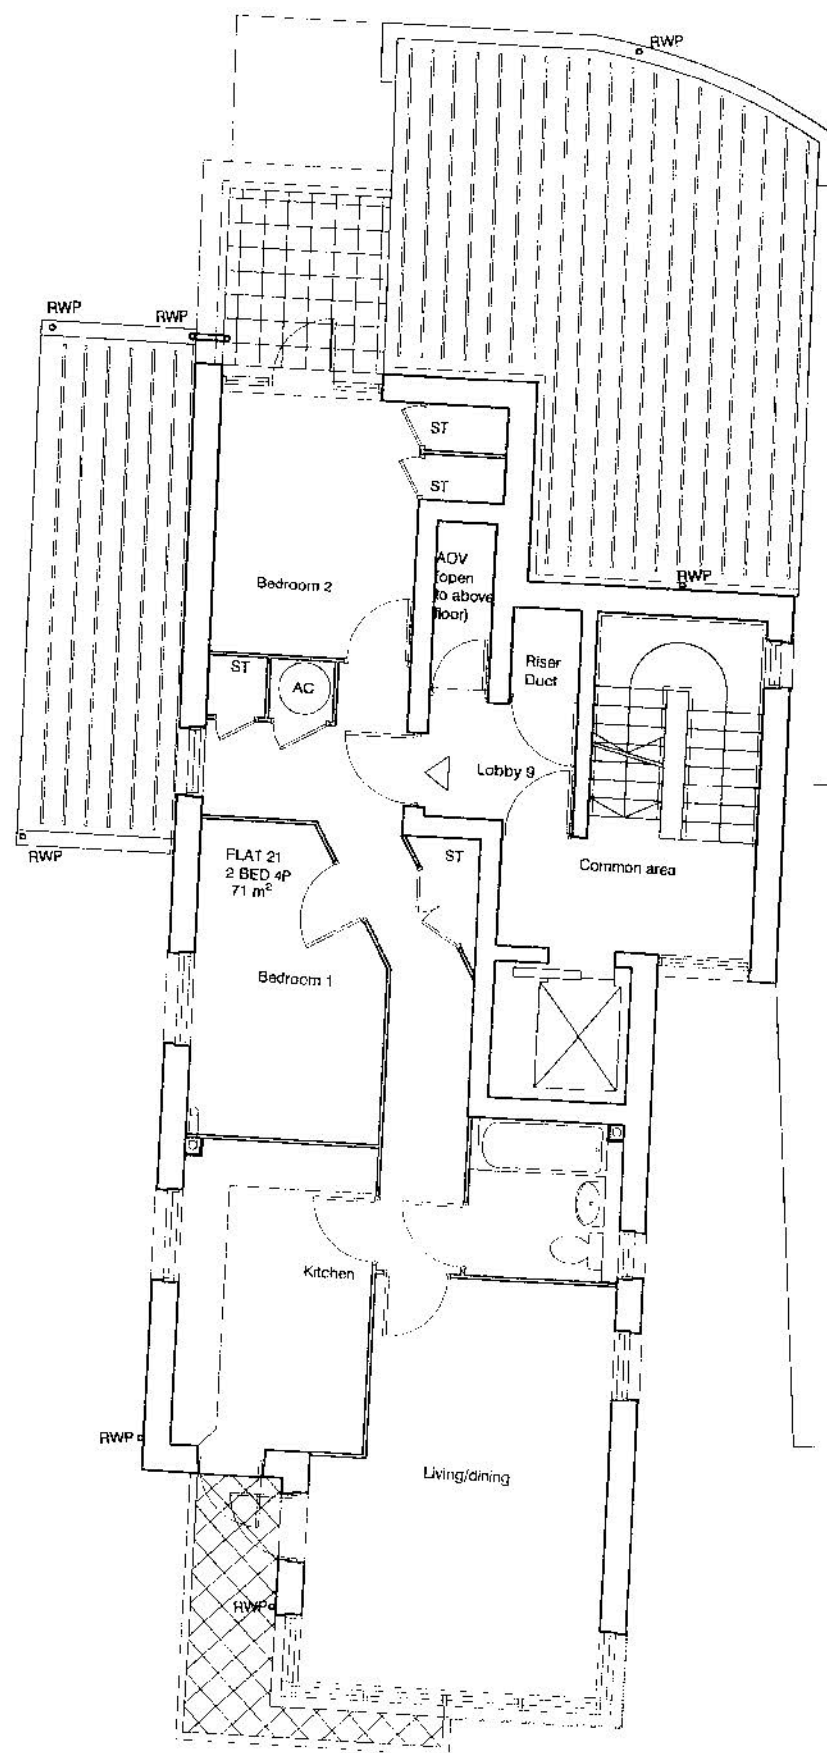

ENTERED 17 MAY 2005

E	May 05	Plan updated for amended planning submission
D	March 05	Layout amended to suit SDS and further to tenants consultation
C	22.06.04	External doors and windows added.
B	11.06.04	Areas updated
A	June 04	Plan updated to show one core and smaller unit
rev.	date	

AC	ED/AL
AC	AL
AL	
AL	
AL	
dm	and

PLANNING ISSUE

Diaspeter Wharf
38 Graham Street
London N1 8JX

T: 020 7336 7777
F: 020 7336 0770

Website: www.ptea.co.uk
E-mail: name.surname@ptea.co.uk



Project: CRISH - NEW BUILD
Drawing: PROPOSED FIFTH FLOOR PLAN

FILE: E:\332 CP\204P\1104\001 PL(00)07 C&G Fifth floor plan.dwg

drawn	auth'd	scale	1:100 @ A3	date	JUNE '04
AL	RL				
job no	03-832	drawn	PL(00)07	rev	E

XREF: E:\332 20\Drawing\current\Plans\Current\CGD-plan-blocks 11.dwg