



A: WEST ELEVATION 1:200
(seen from section through Lithos Estate)

DALUM 90.00

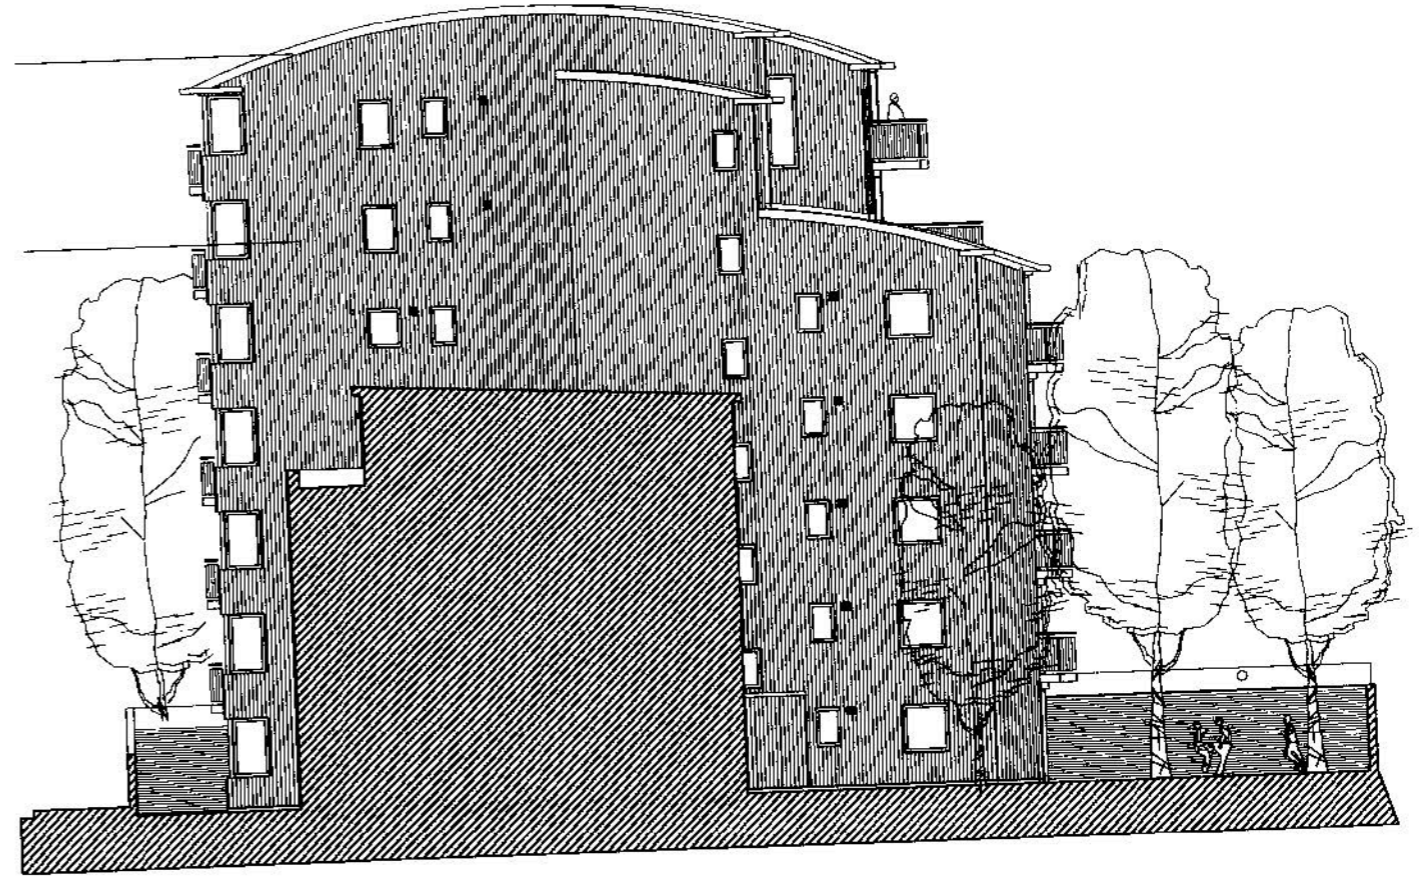

B: EAST ELEVATION 1:200
(seen from section through lower part of proposal)

ENTERED 7 MAY 2005

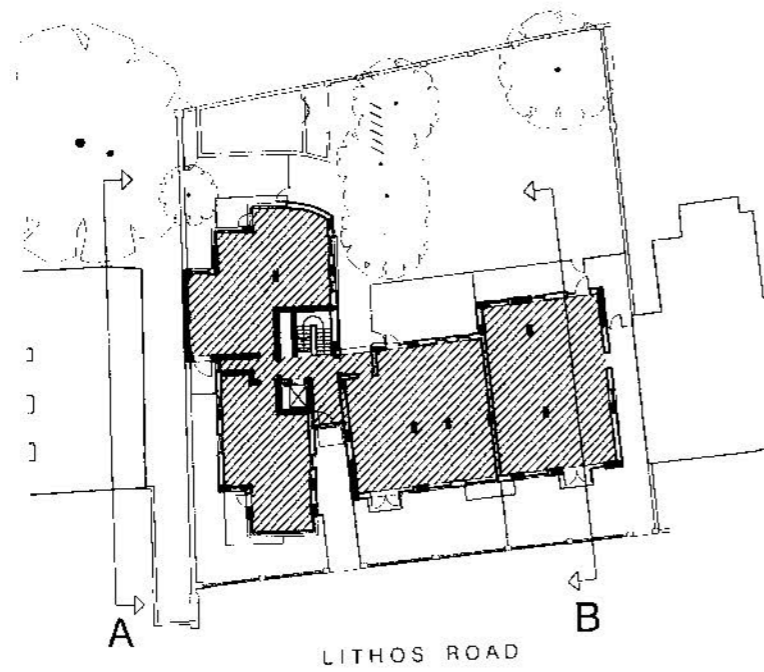

KEY 1:500

C	May 05	Elevations updated for amended planning submission	ed	ac
B	March 05	Elevations updated to match revised scheme	AL	-
A	JUNE 04	Elevations updated to match plan update	JE	AL
			dm	aud

rev.	date
drawing status	

PLANNING ISSUE

Dispoer Wharf
38 Craham Street
London N1 8JX
T: 020 7336 7777
F: 020 7336 0770

Website: www.ptea.co.uk
E-mail: name.surname@ptea.co.uk



project	CRISH - NEW BUILD	drawn	audited	scale	date
job no	03-832	JE	RL	1:200 @ A3	JUNE '04
file	PROPOSED EAST & WEST ELEVATIONS	job no	03-832	PL(00)10	rev
					C