


I Proposed New Parquet Floor Detail  
1:5 @ A3



I Proposed Hallway Panelling Detail  
1:5 @ A3

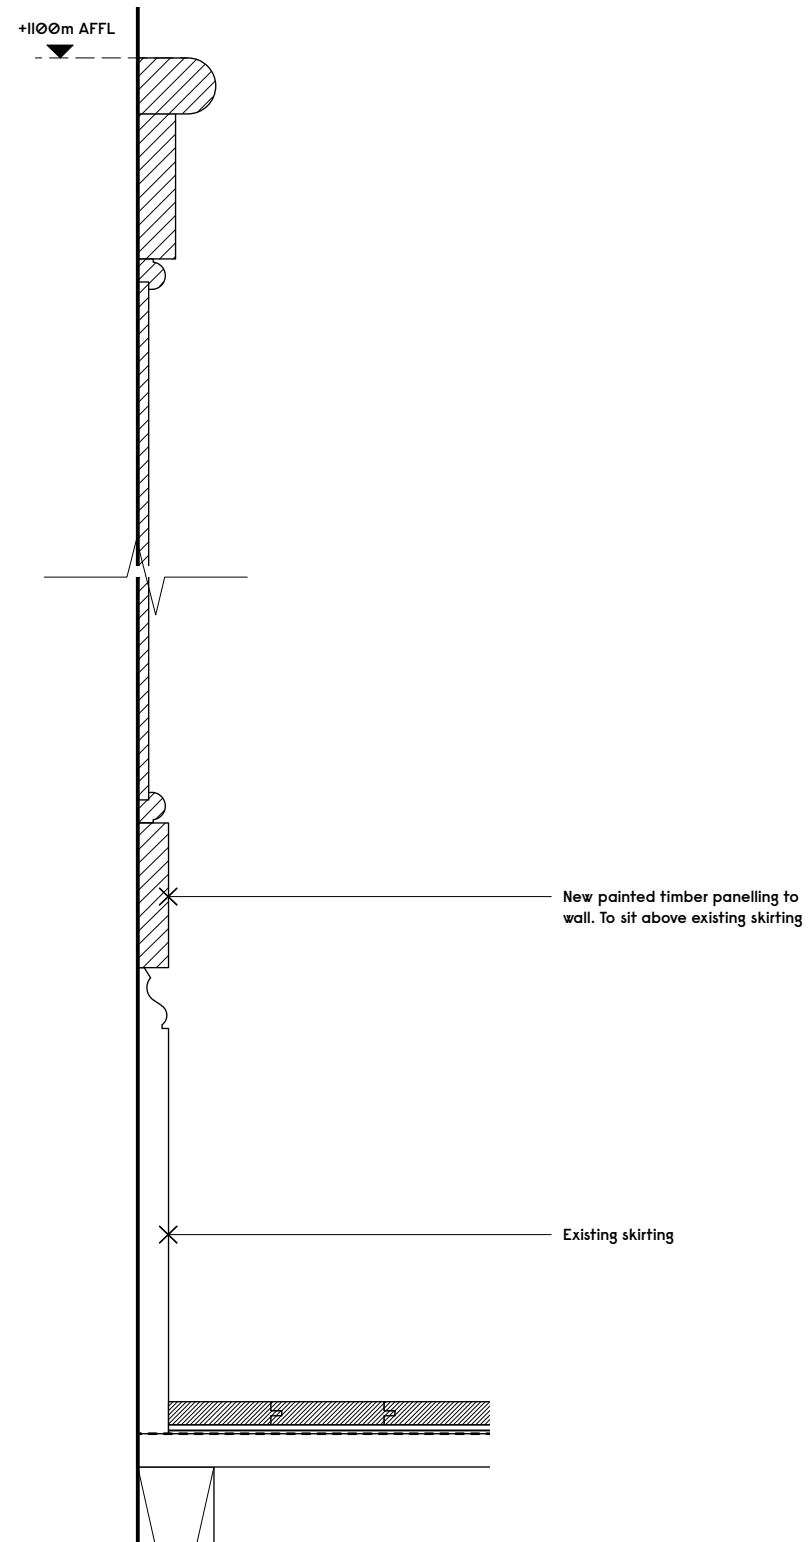

Notes

Revision	Date	Description
----------	------	-------------

**Gundry + Ducker**  
Gundry & Ducker Architecture Ltd  
3 Garrick Street  
London WC2E 9BF  
t +44(0)203 417 4895  
info@gundryducker.com

Project	3 Rothwell Street, London NW1 8YH		
Drawing title	Proposed Parquet Floor and Panelling Details		
Scale	1:5 @ A3	Drwg. No.	Rev
Date	02/2020	405_PROP_08	
Status	PLANNING		

Do not scale. All dimensions to be confirmed on site.  
Information contained in this drawing is the sole copyright of the designer  
and is not to be reproduced without permission.